


105

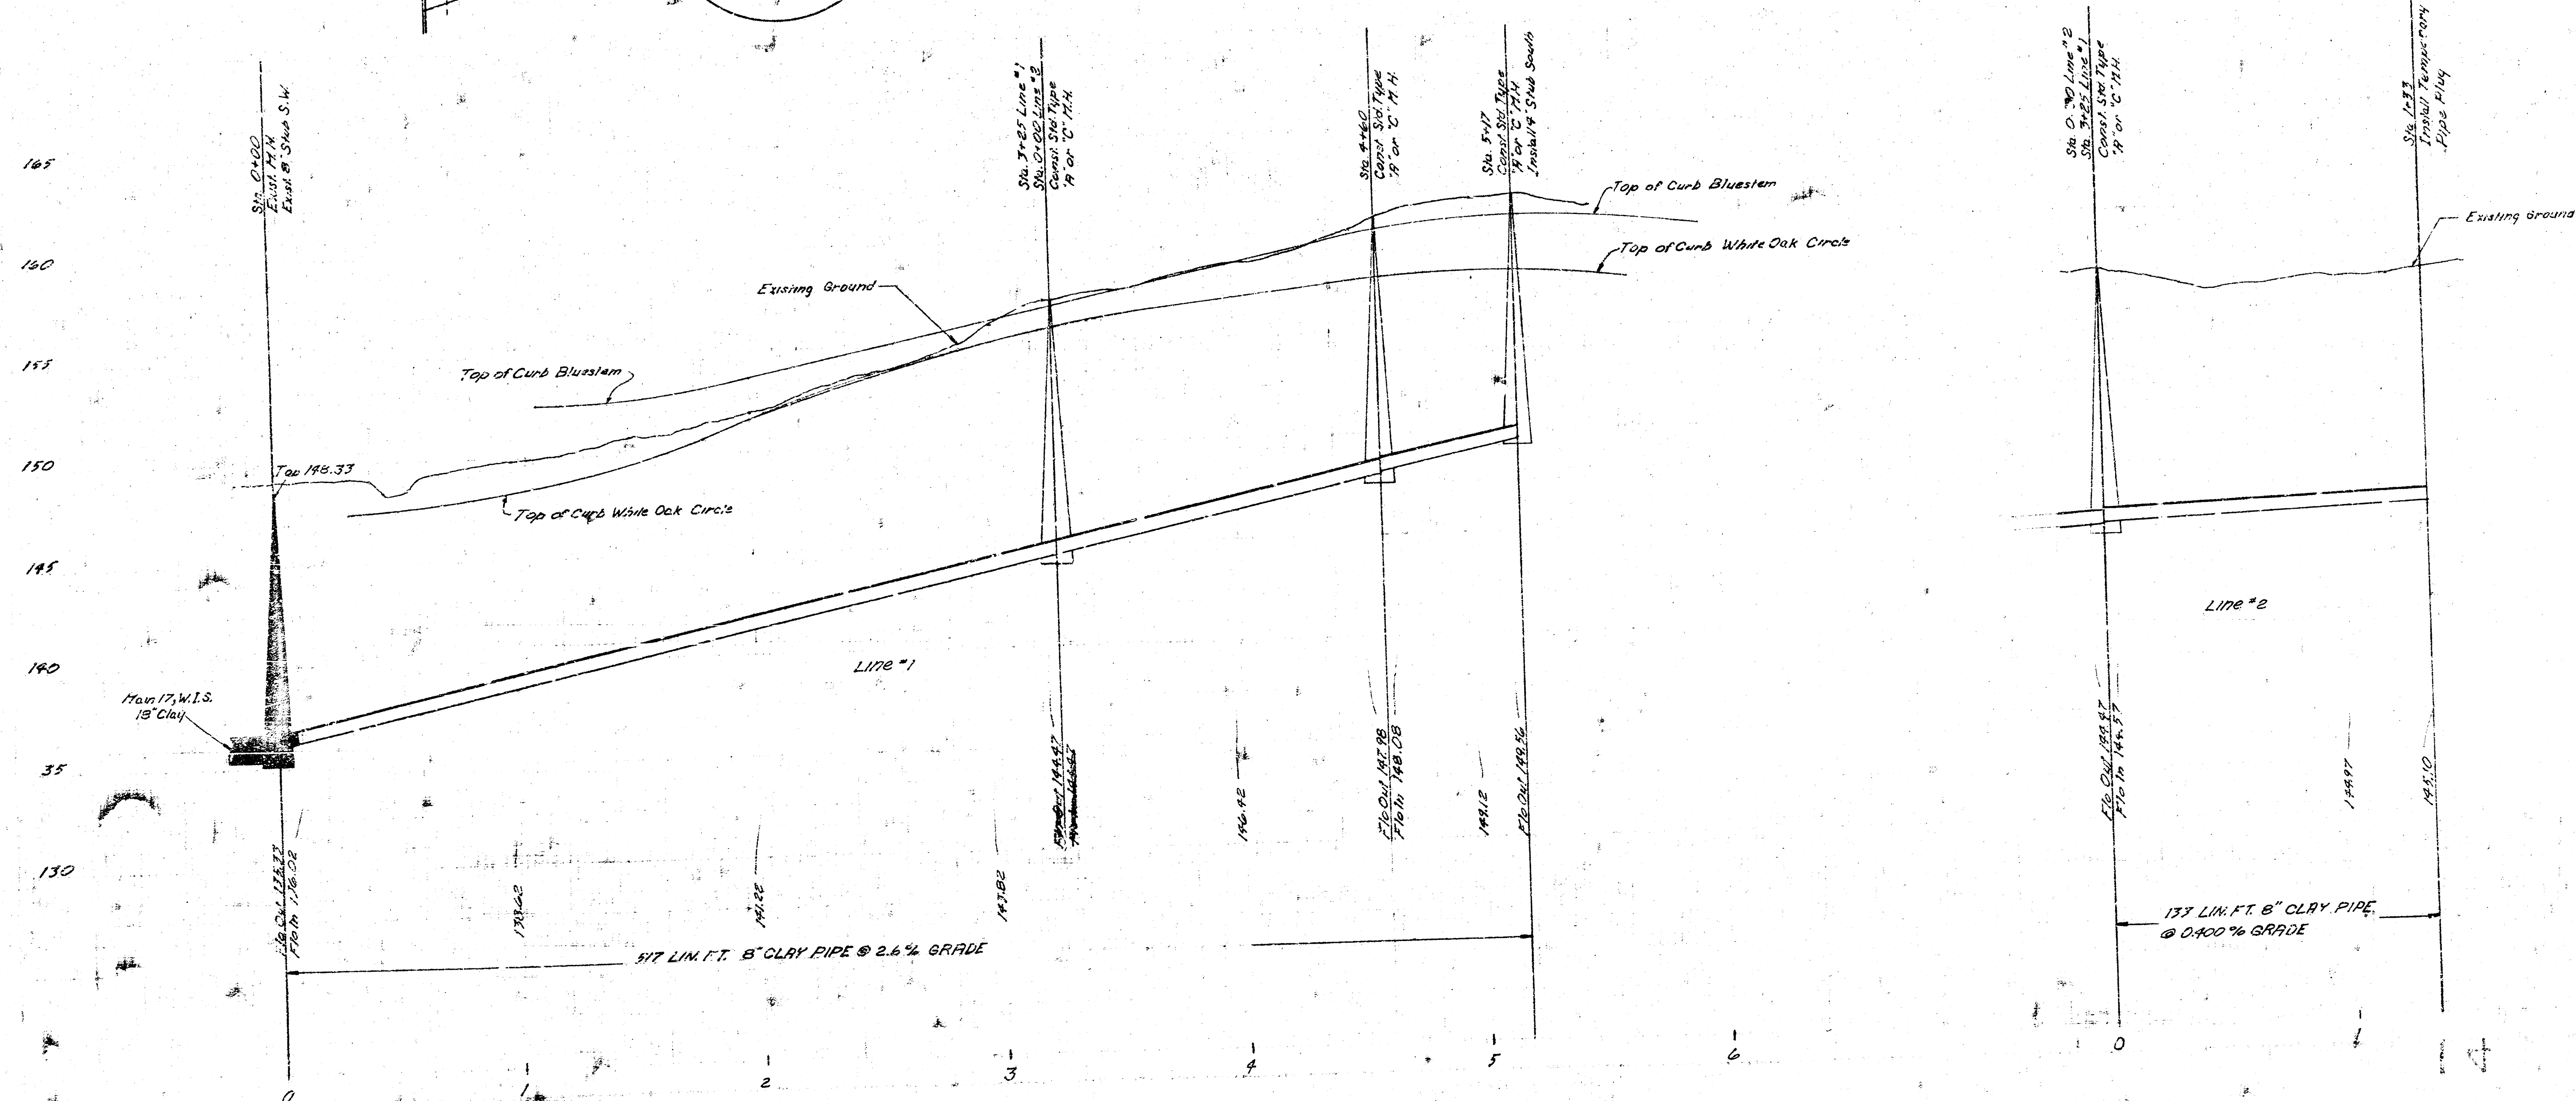

Lat 21, Main St, War Industries Sewer
City of Wichita, Kansas
R. W. Linn, City Engineer
Project No. D-6 KL 574104
Date: Sheet 1 of 1