



BM 169.48 R.R. Spike on West face P.P. N.E. corner Cypress & Funston

Plan Scale 1" = 40'
 Profile Scale 1" = 40' Hor.
 1" = 5' Vert.

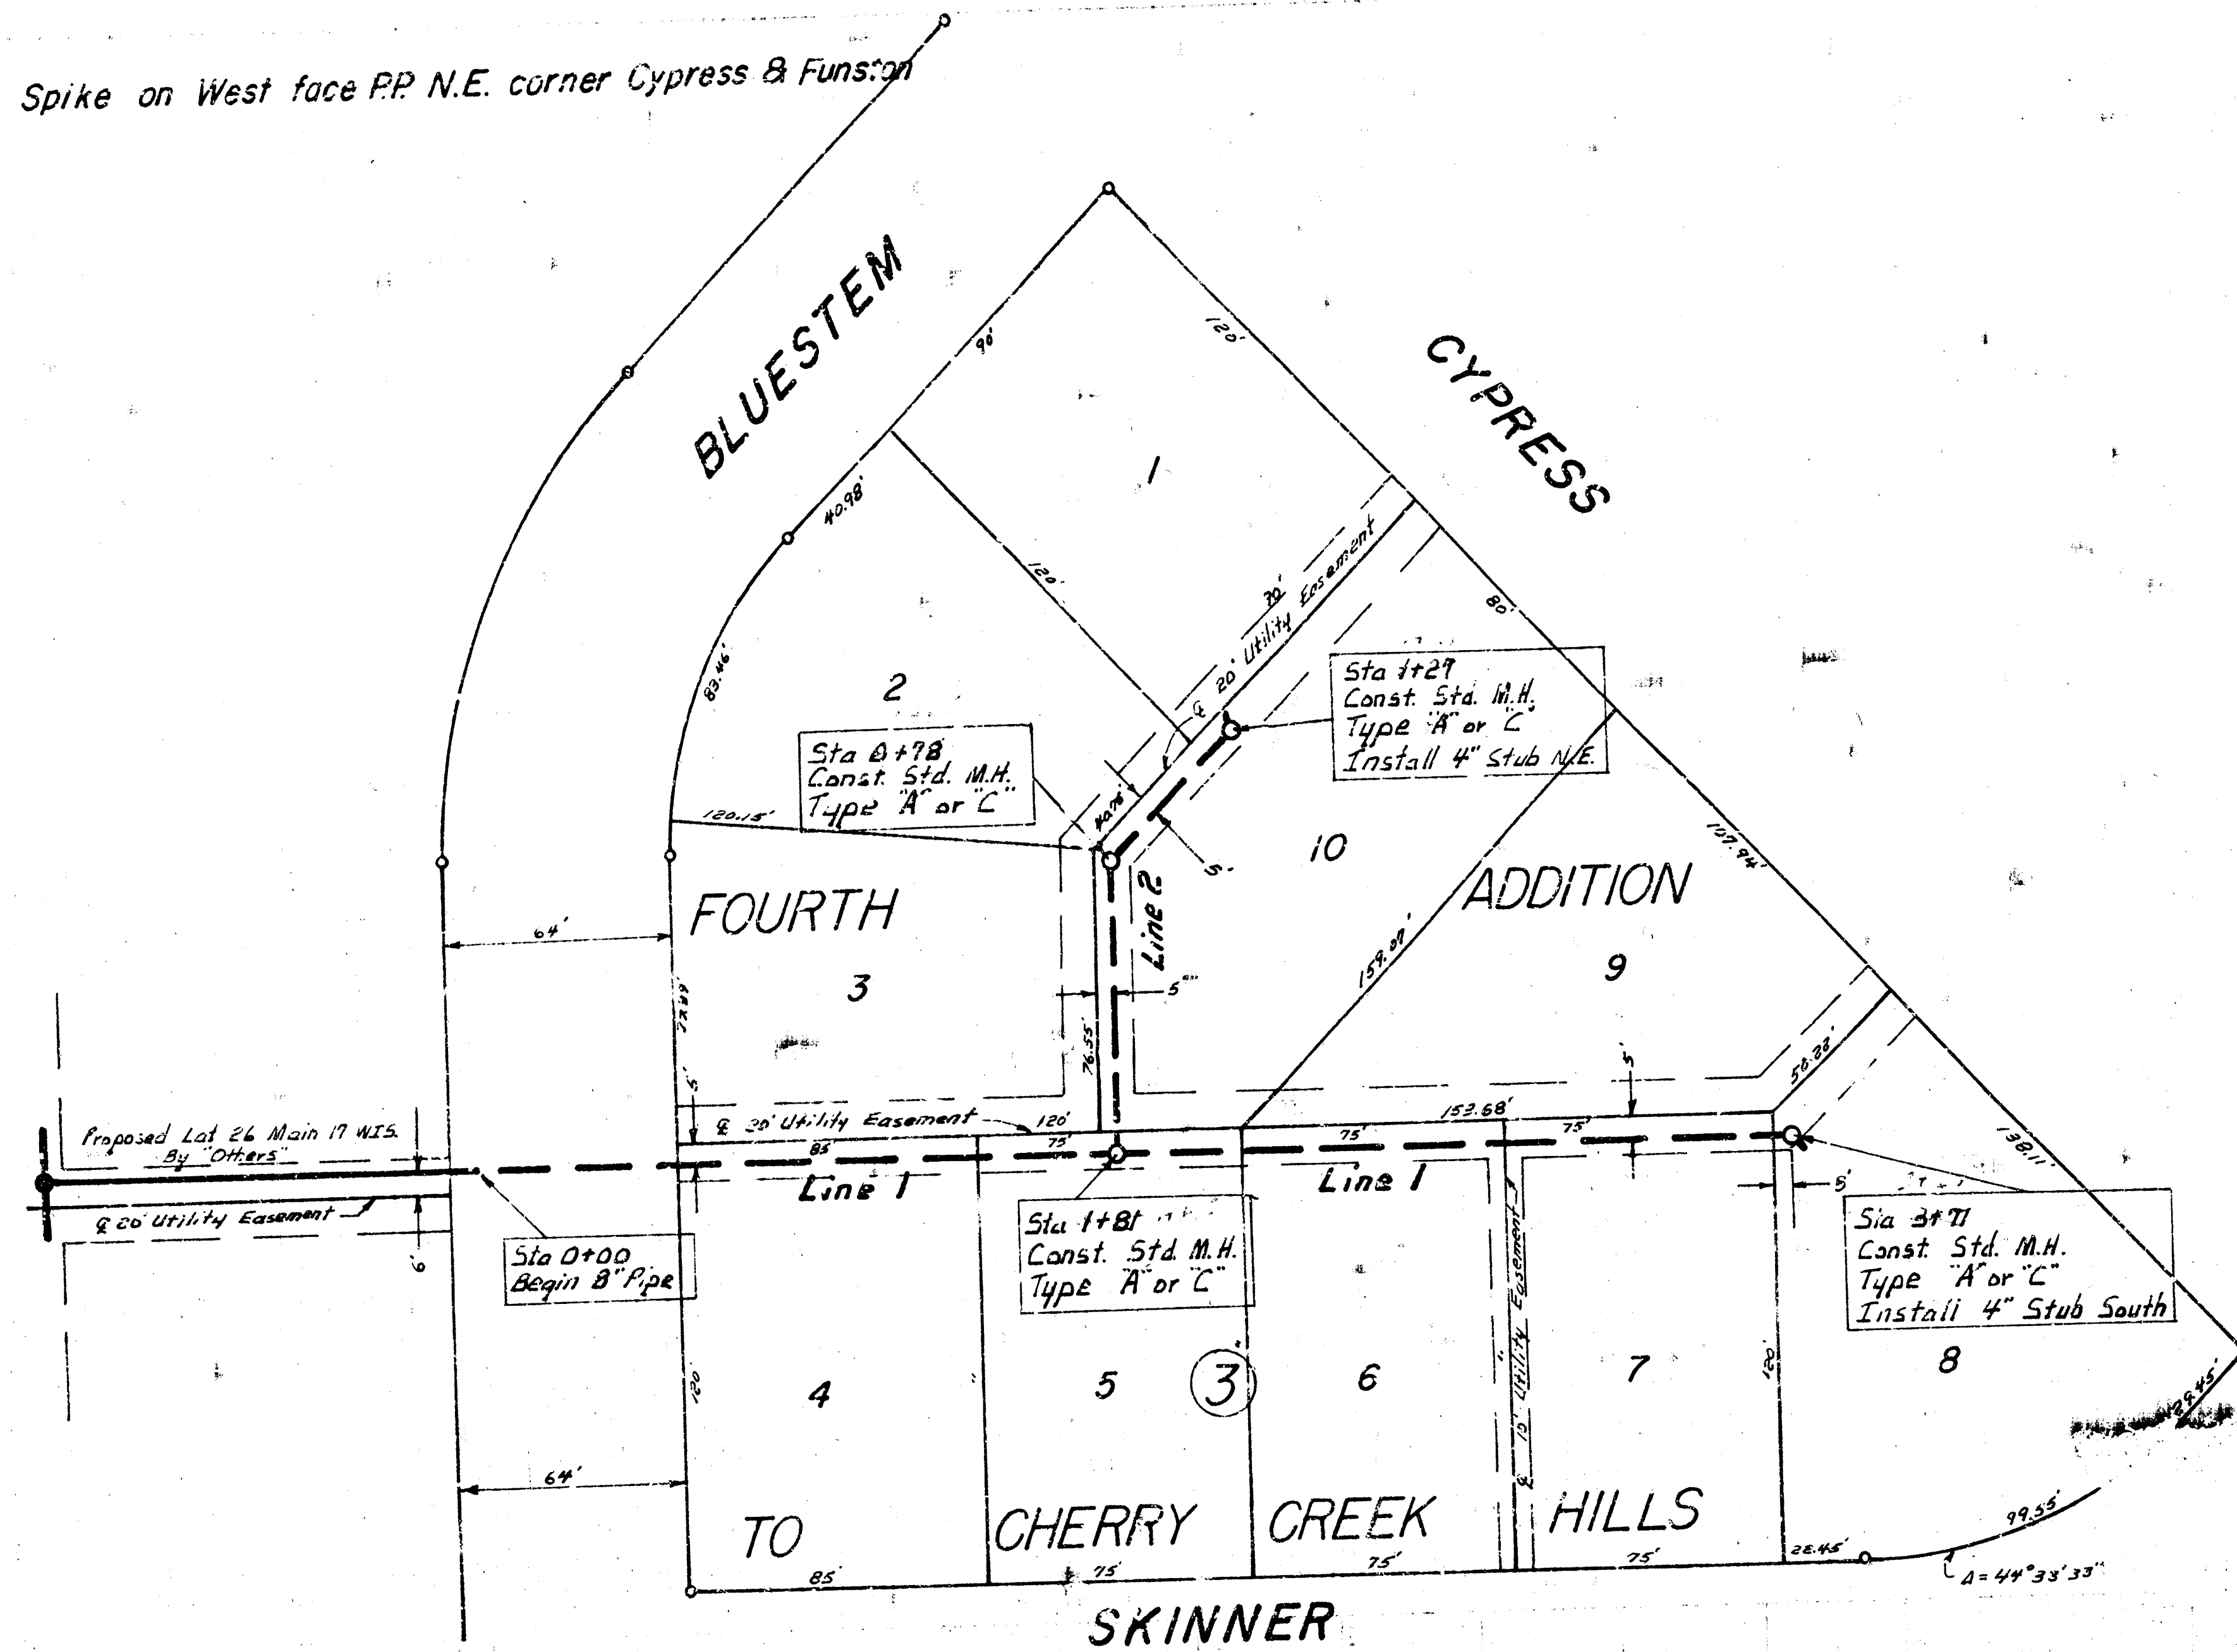

NOTE: THE ENGINEER SHALL SET ELEVATION OF TOPS OF MANHOLES TO MATCH PROPOSED FINISHED GRADE AS DETERMINED BY THE DEVELOPER.

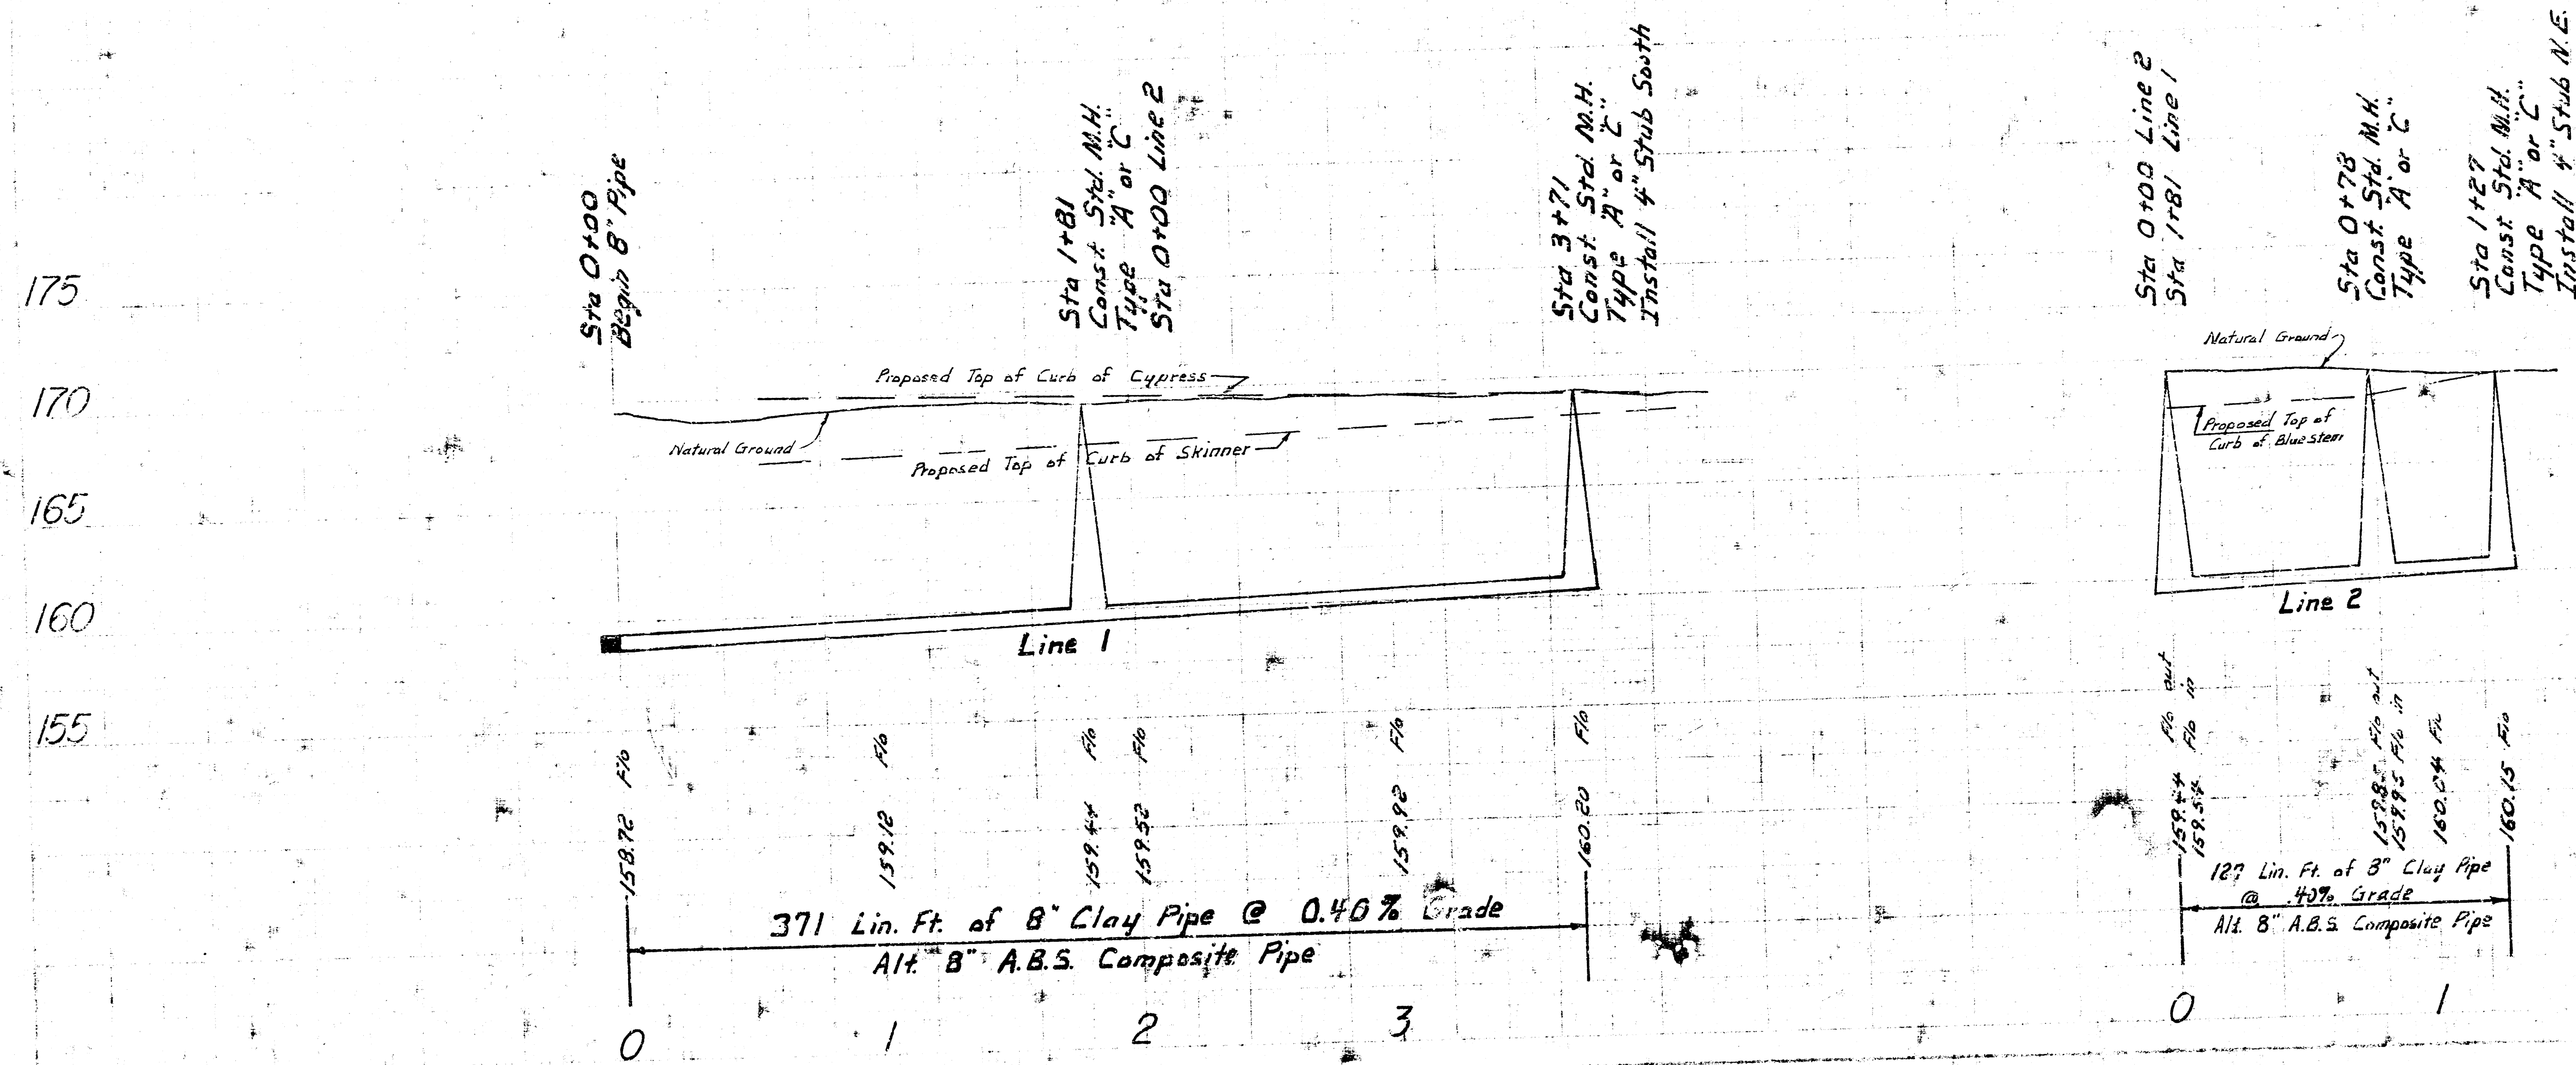

LAT 24 MAIN 17 W.I.S.
 CITY OF WICHITA
 R. W. LINN CITY ENGINEER
 Project No. 468 76 245 80533 000 000 001