



E.M. 169.48 R.R. Spike on west side of Power Pole on N.E. corner of Funston & Cypress

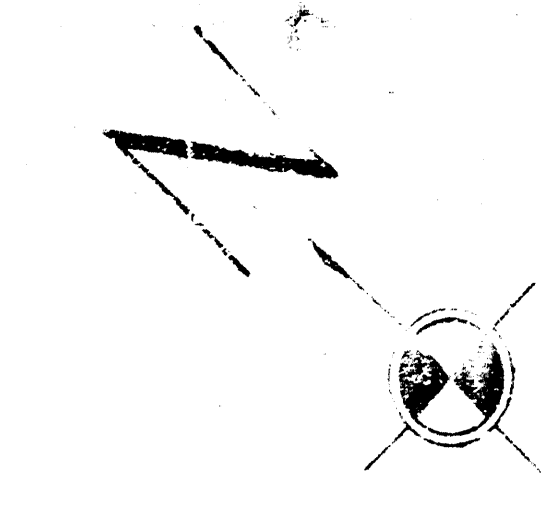


Plan Scale 1" = 40'
 Profile Scale 1" = 40' Hor.
 1" = 5' Vert

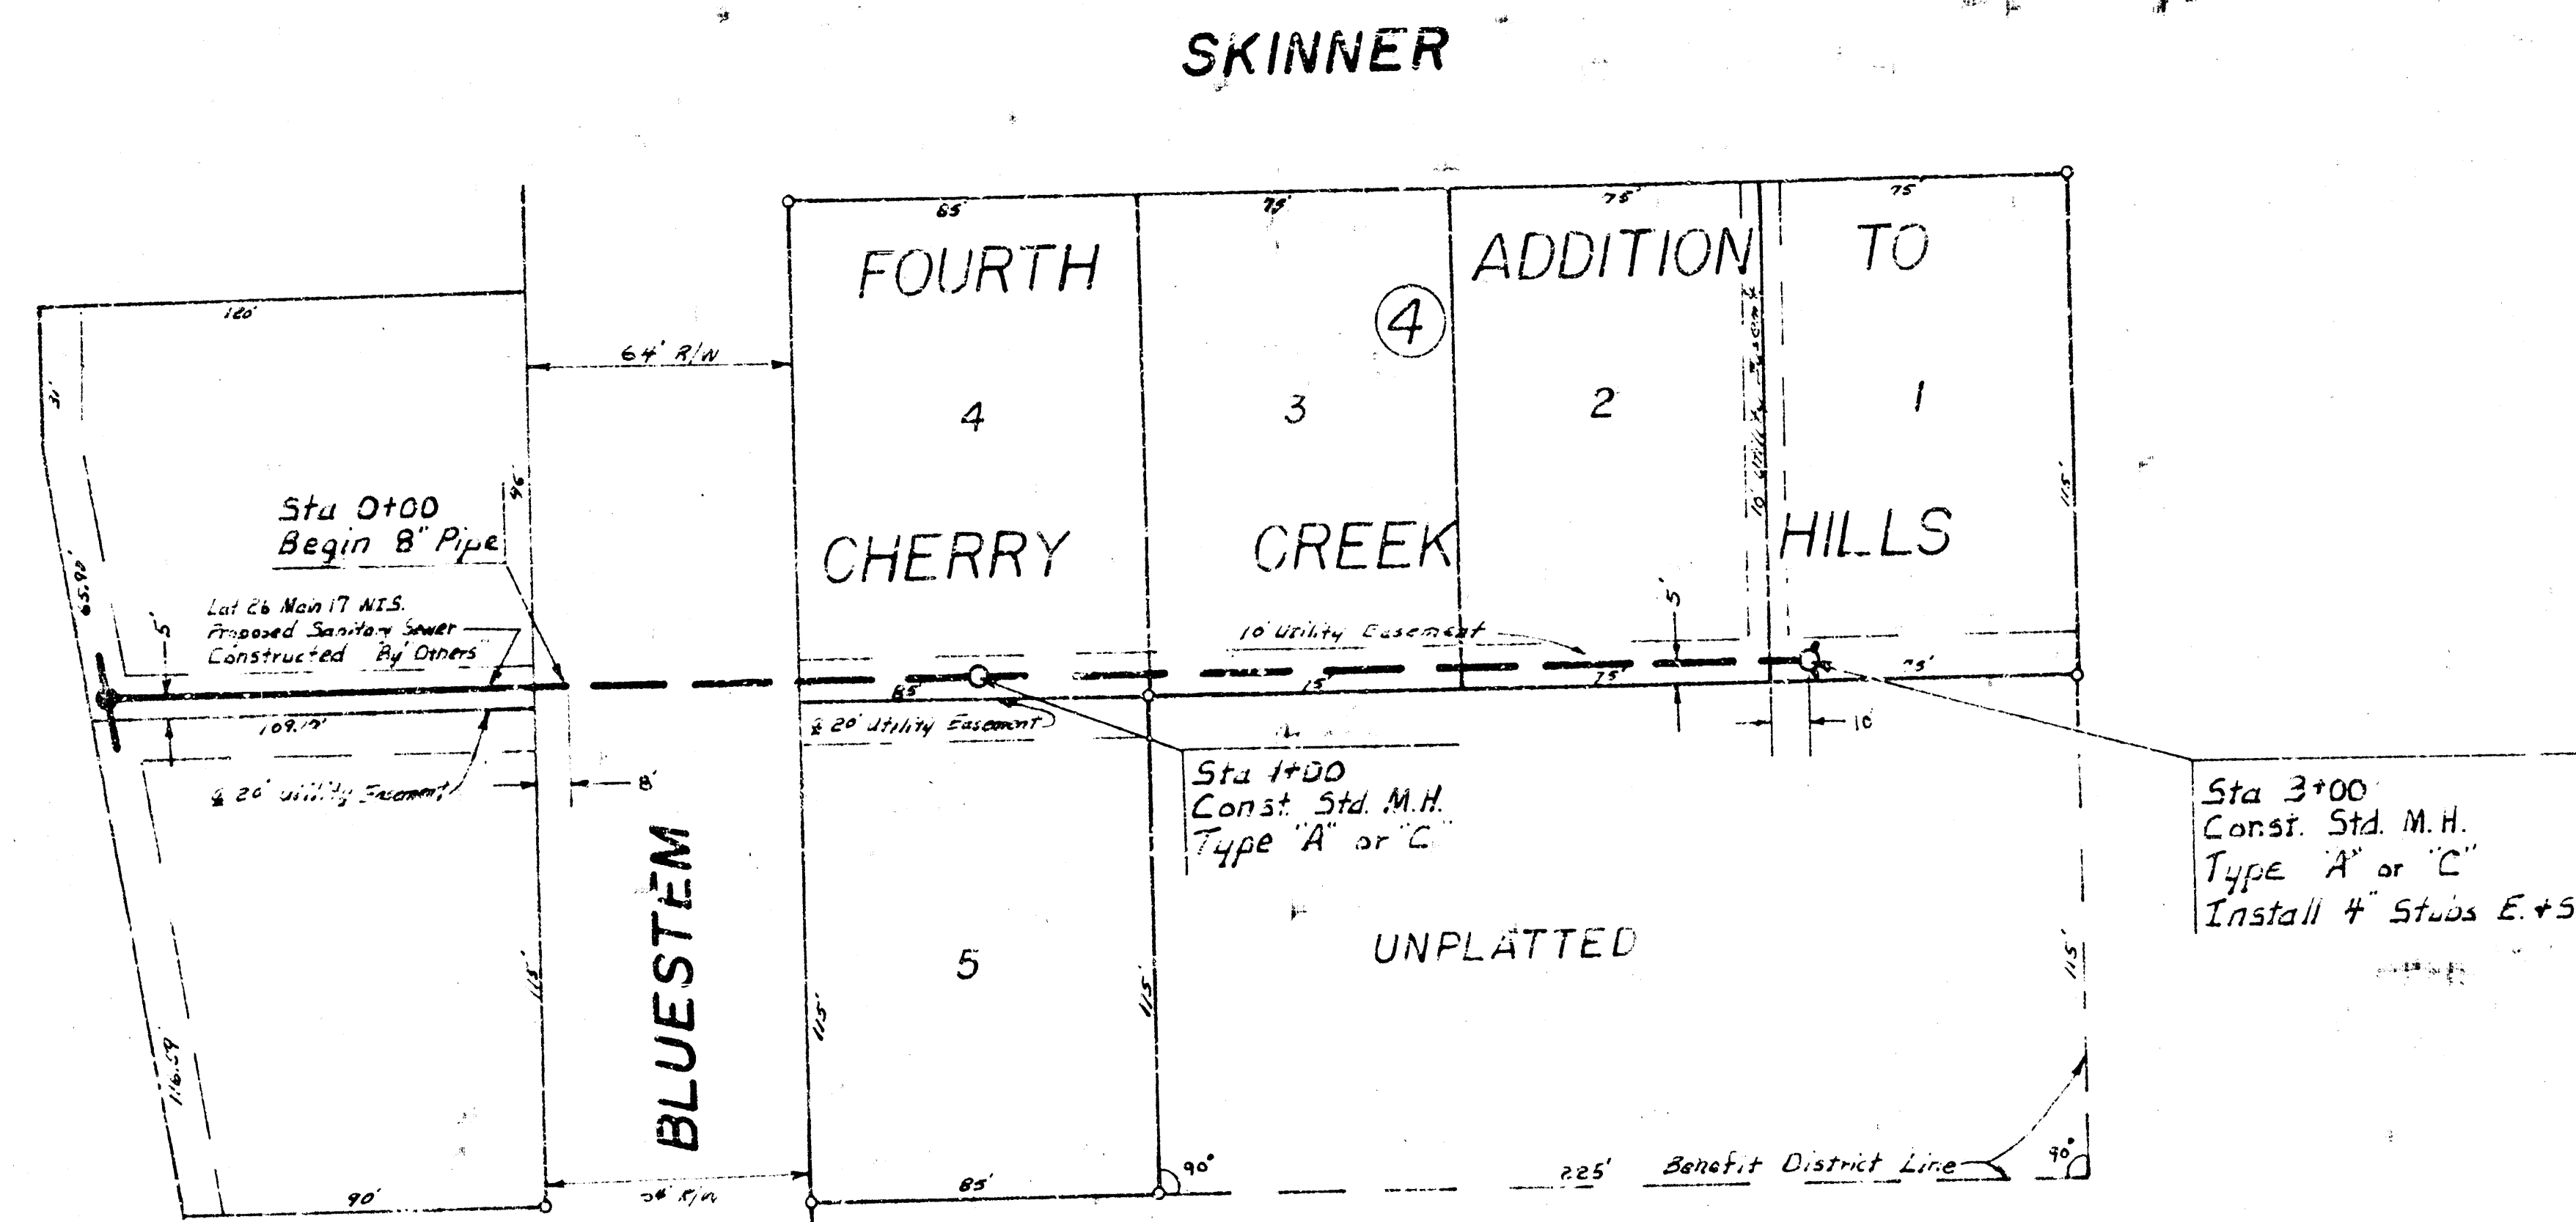

NOTE: FIELD ENGINEER SHALL SEE SEPARATION OF TOPS OF MANHOLE TO EACH PROPOSED FINISHED GRADE AS DETERMINED BY THE DEVELOPER.

170
 165
 160
 155
 150

170
 165
 160
 155
 150

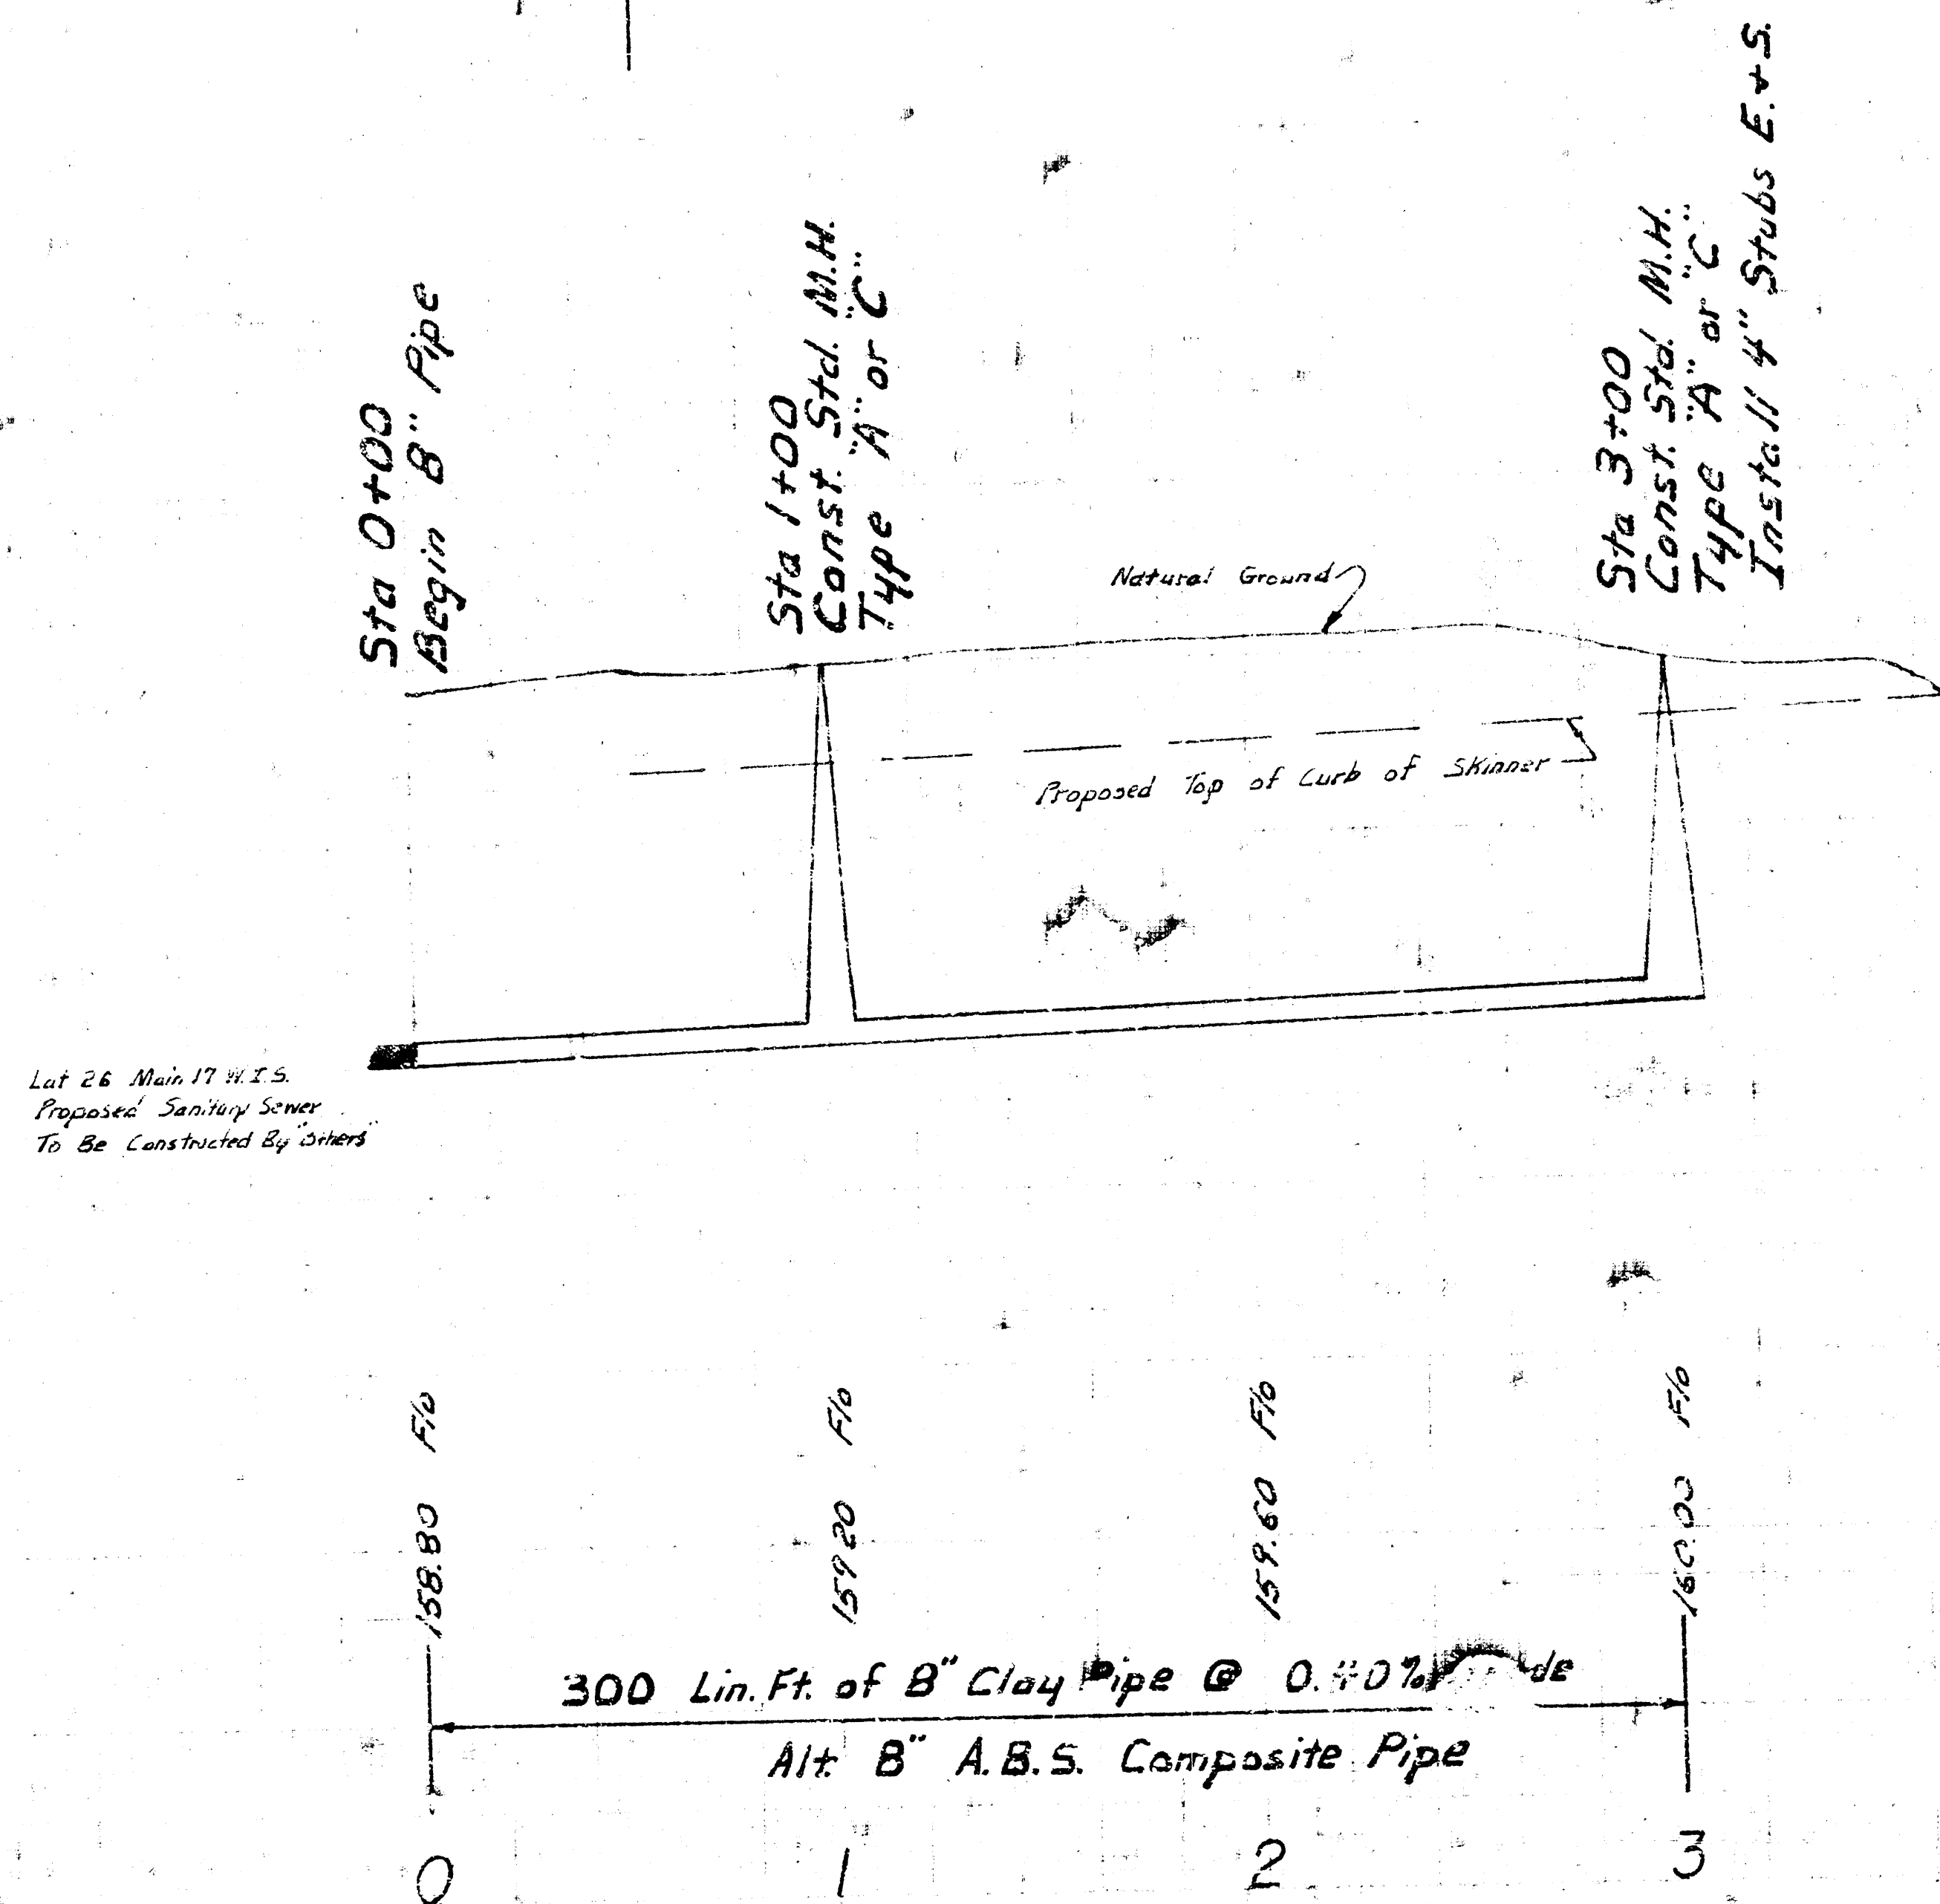

LAT 27 MAIN 17 W.I.S.
CITY OF WICHITA
 R. W. LINN CITY ENGINEER
 Project No. 468 76 245 80536 000 000 001