


BM = 184.60 ~ R.R. Spike Top 2' guard Post E. Side Webb Rd. app 100' N of N.L. Bedell W.
 BM = 176.15 ~ Iron in Thimble 1/4 Sec. Cor. Intersection 2's Lincoln & Webb Rd.

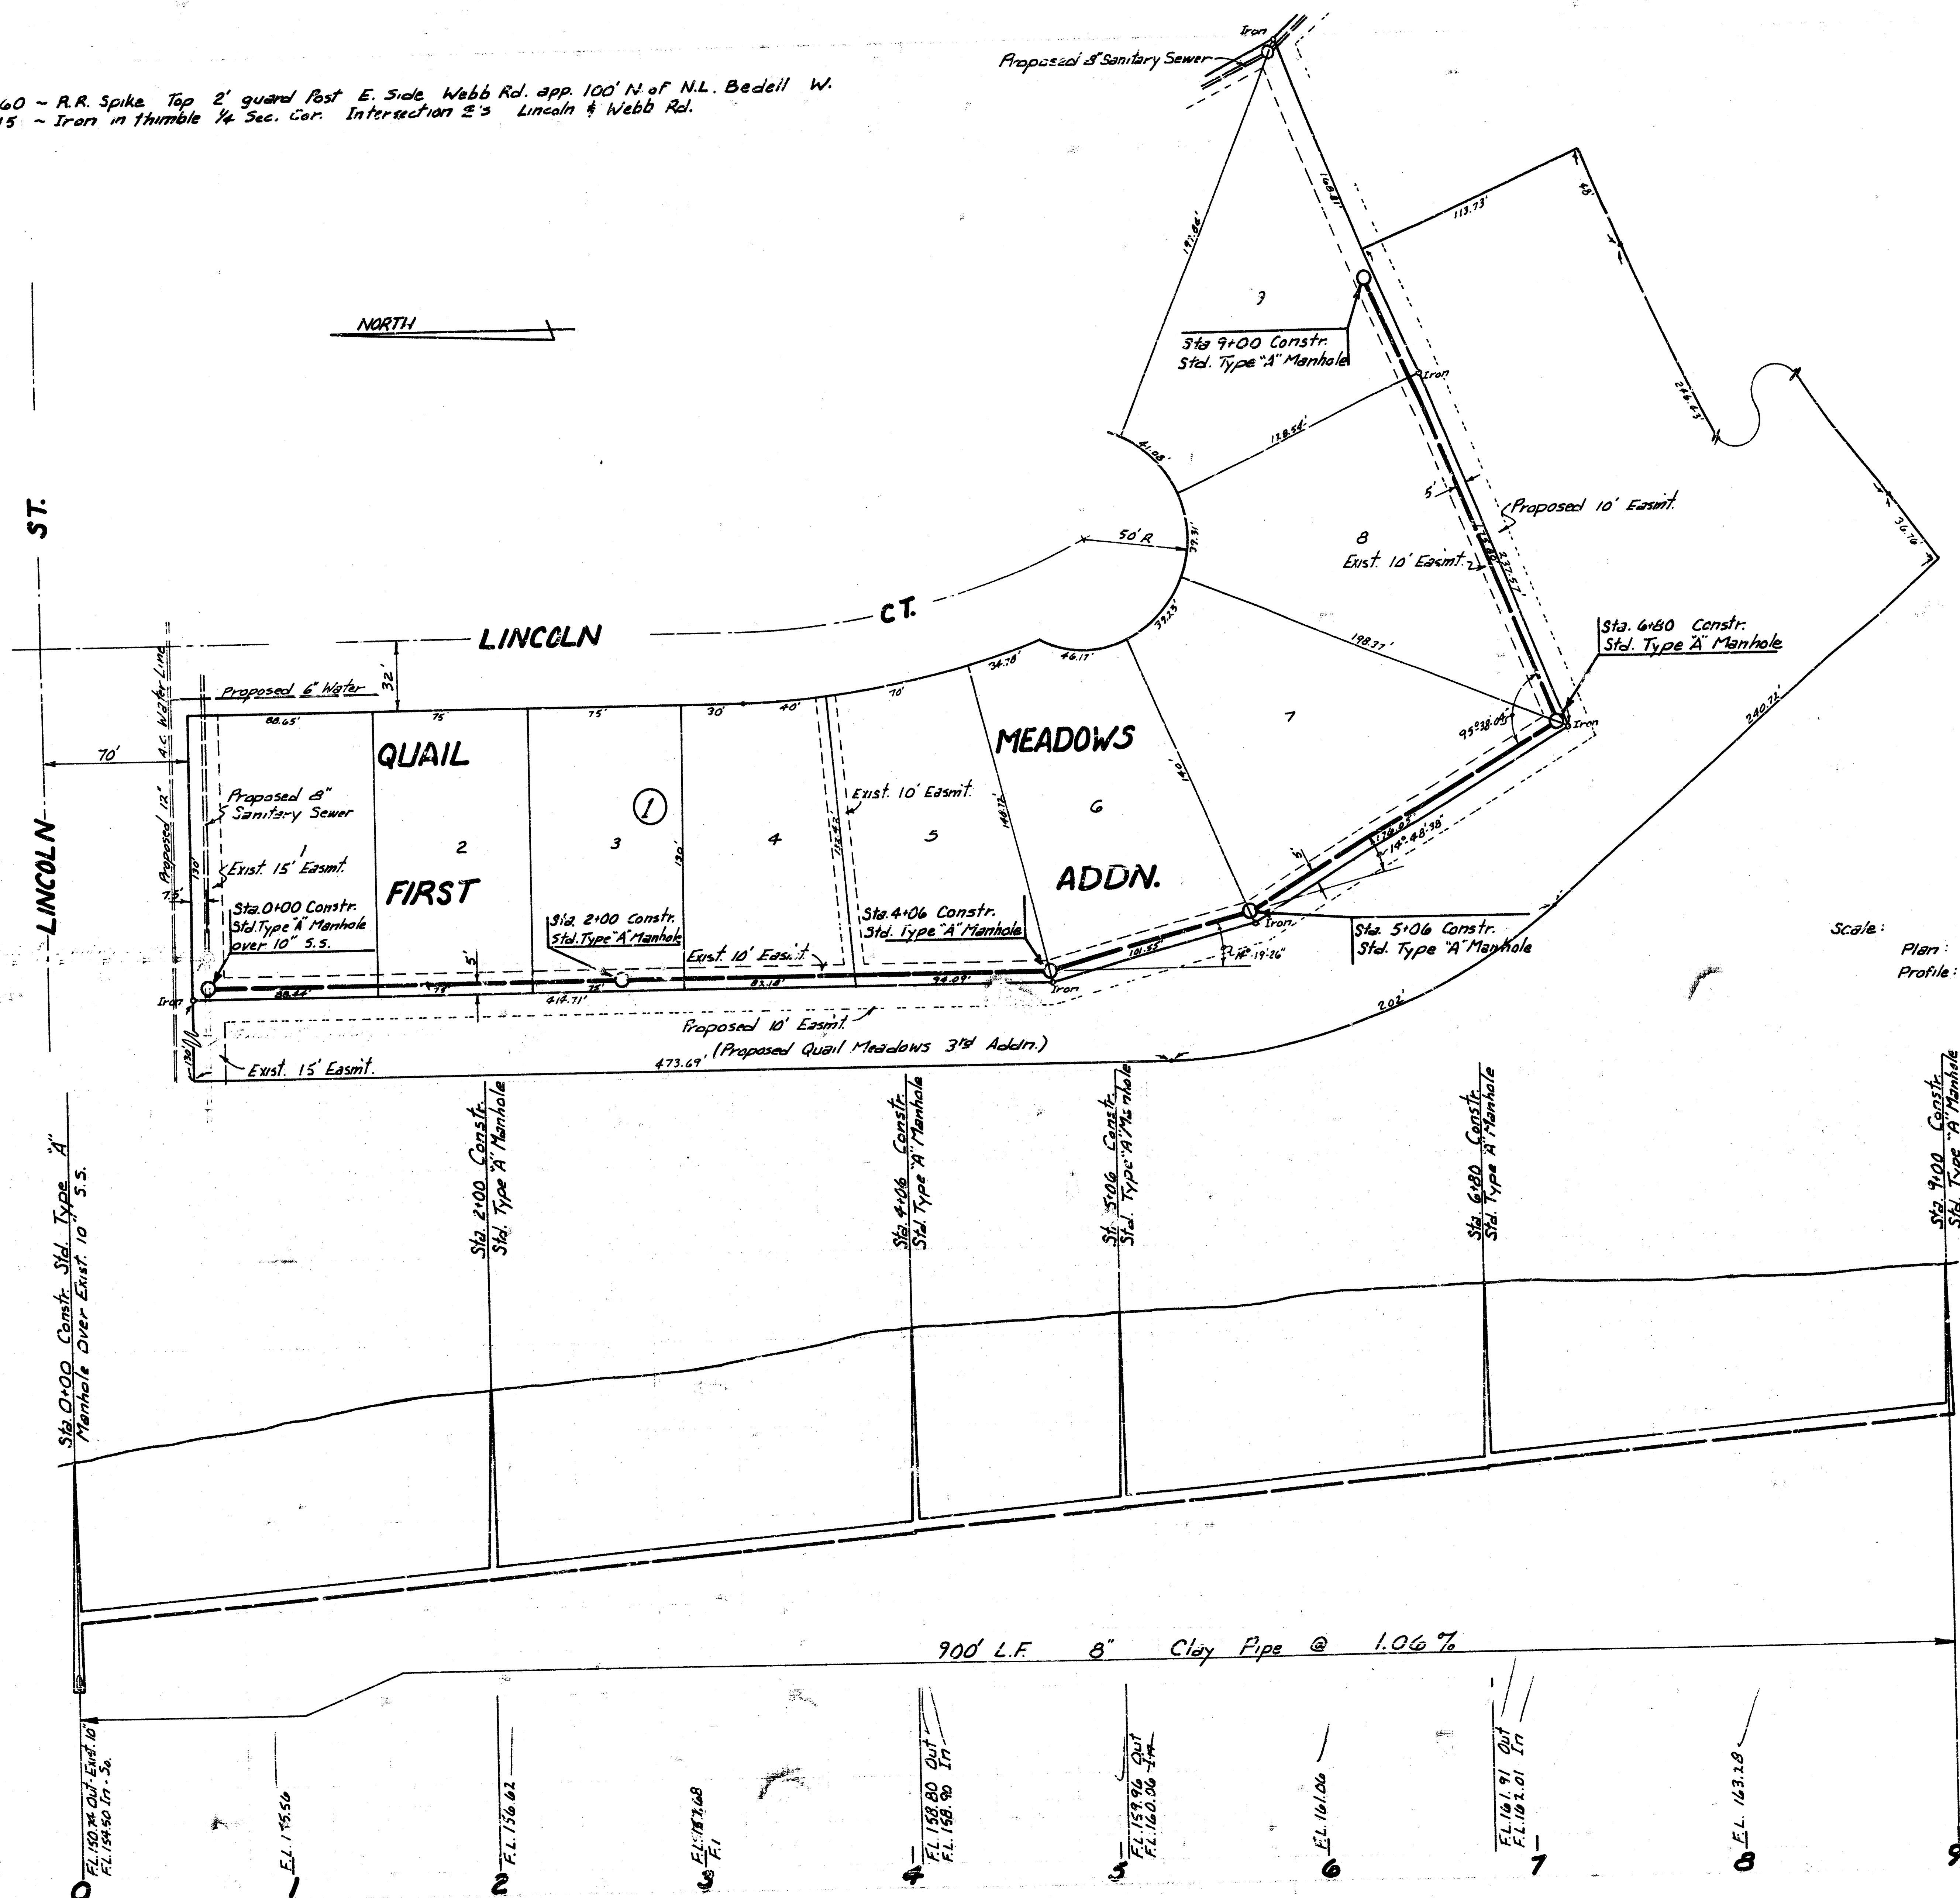

Scale: Plan: 1" = 40'
 Profile: Horiz: 1" = 40'
 Vert: 1" = 5'



LAT. 5, MAIN 18, W.I.S.
 CITY OF WICHITA, KANSAS
 R.W. LINN - CITY ENGINEER
 DATE: PROJ. NO. DBKL574013

FILMED FROM THE BEST AVAILABLE COPY