


BM 184.60 - R.R. Spike Top 2' guard Post E. Side Webb Rd. app 100' N. of N.L. Bedell W.
 BM 176.15 - Iron in Humble Pa. Sec. Cor. Intersection E's Lincoln & Webb Rd.

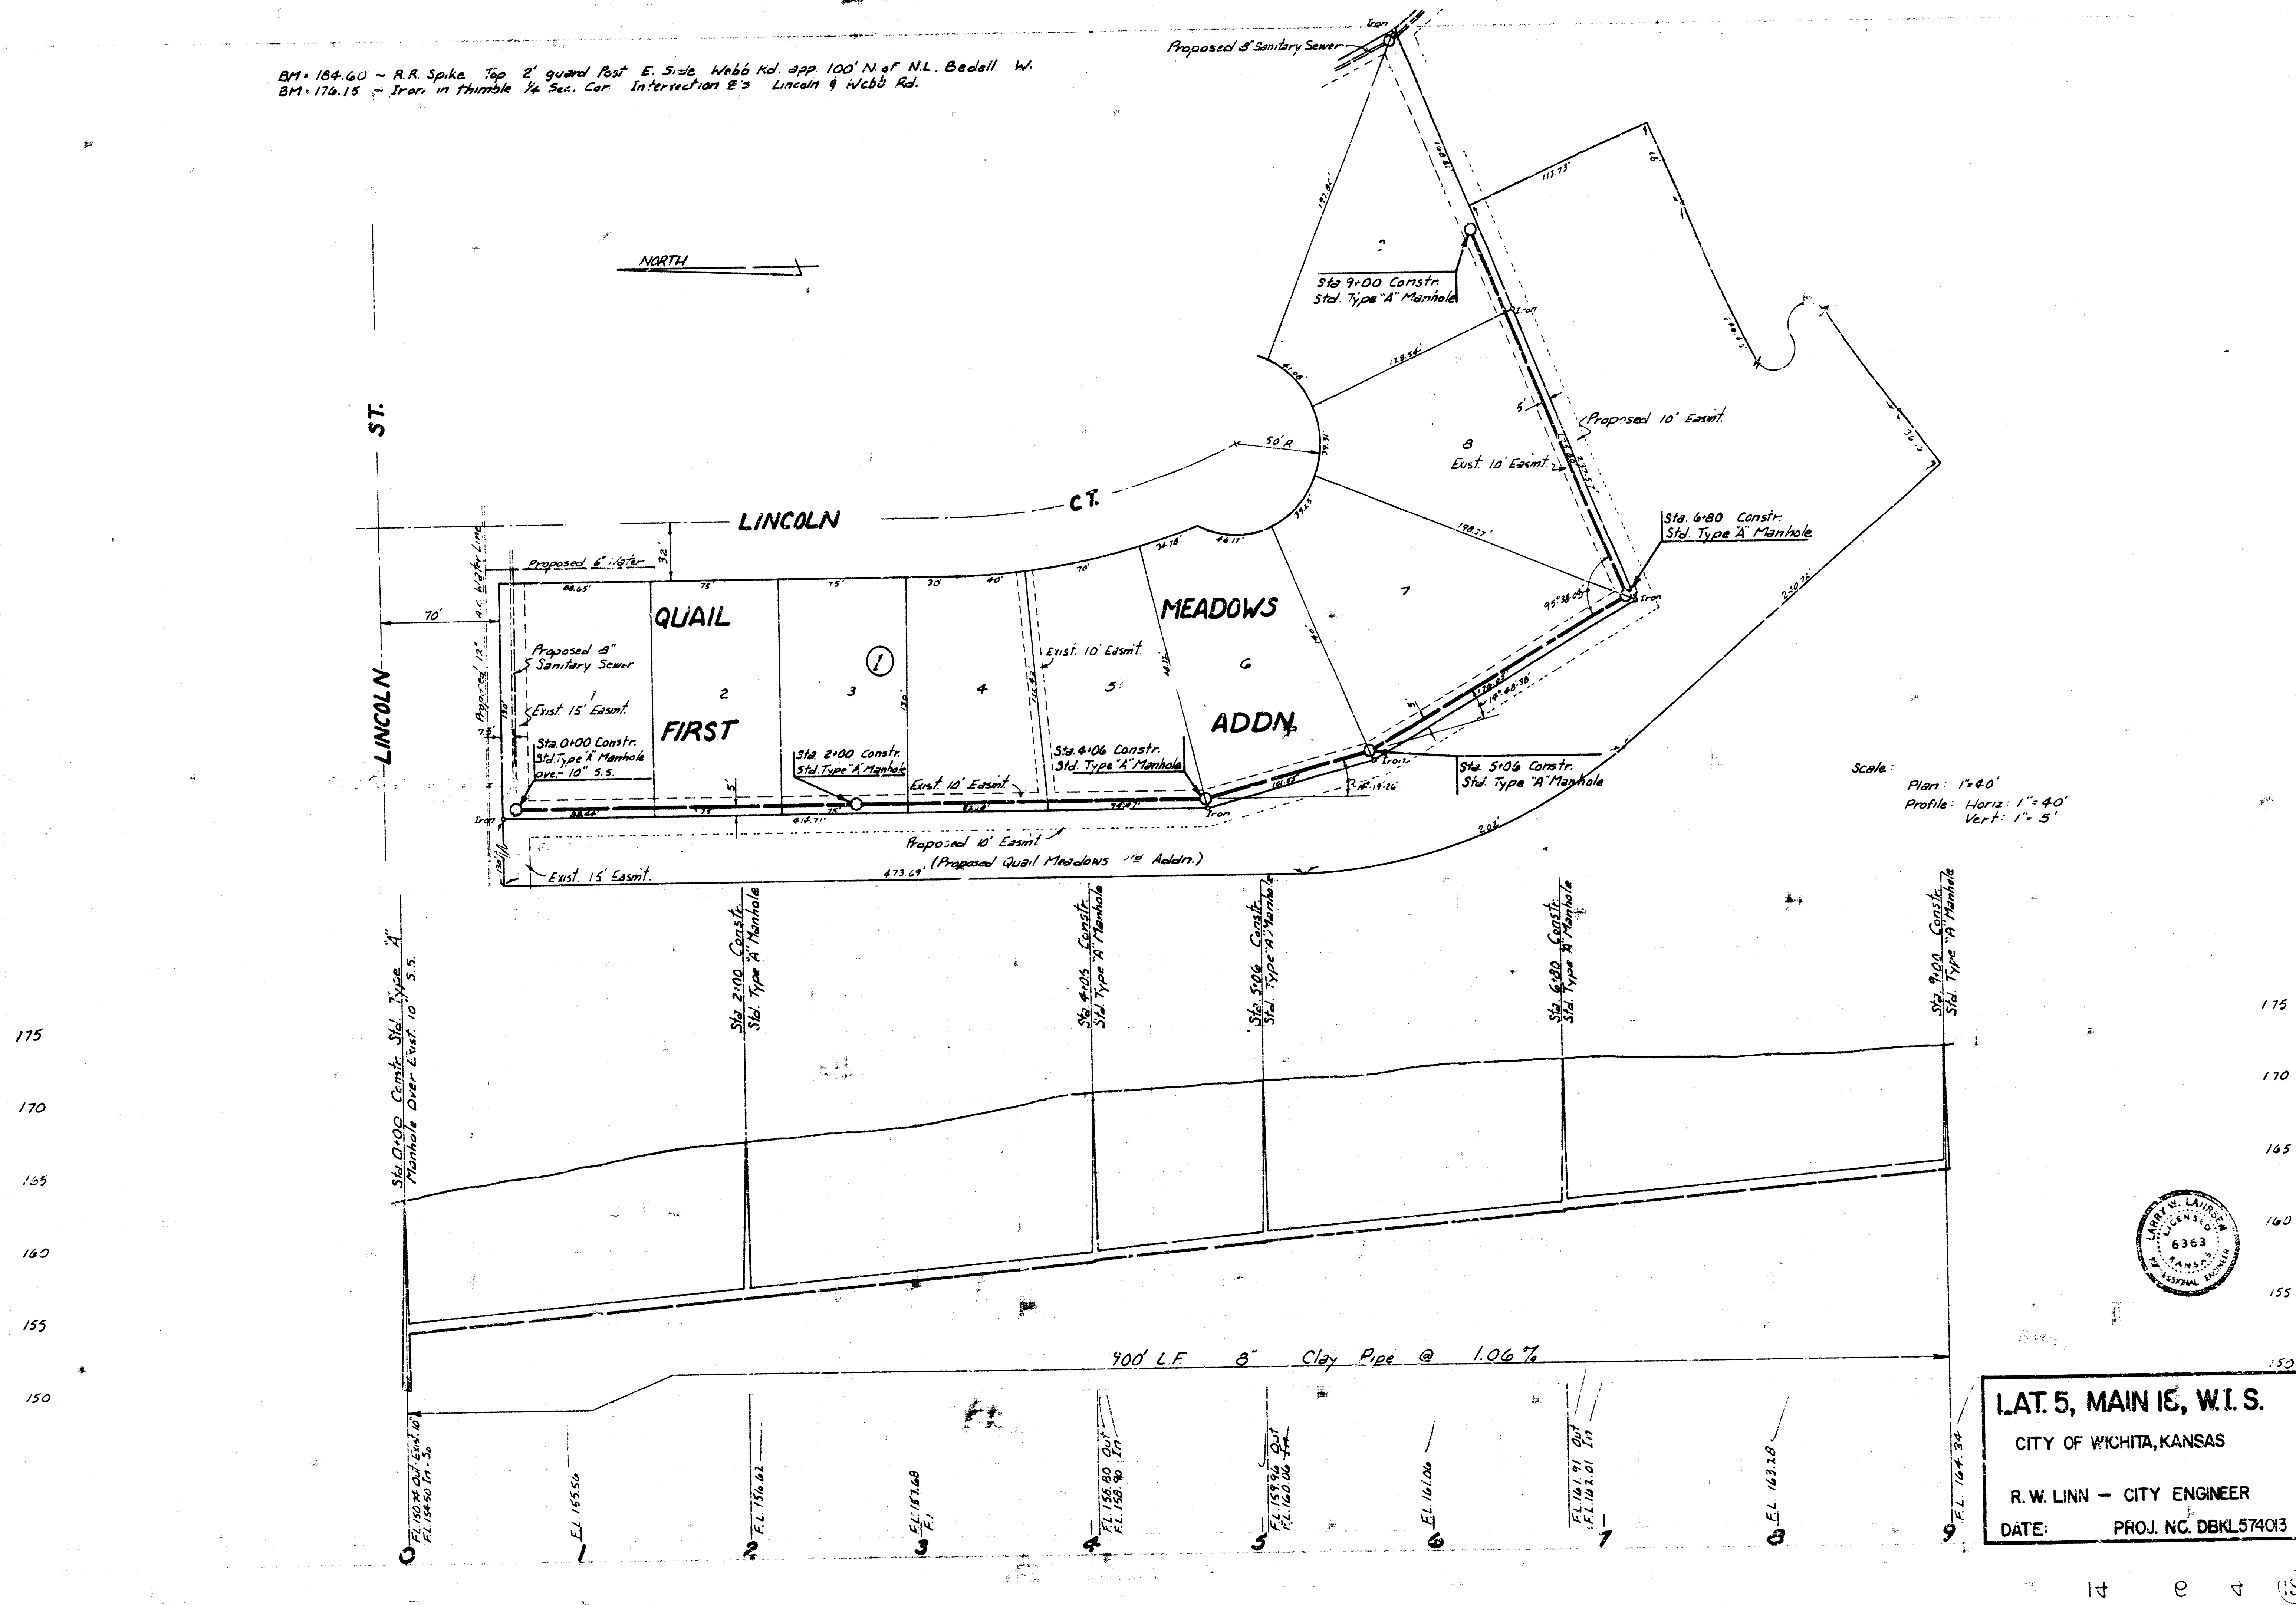

LAT. 5, MAIN 16, W.I.S.
 CITY OF WICHITA, KANSAS
 R.W. LINN - CITY ENGINEER
 DATE: PROJ. NC. DBKL574013