

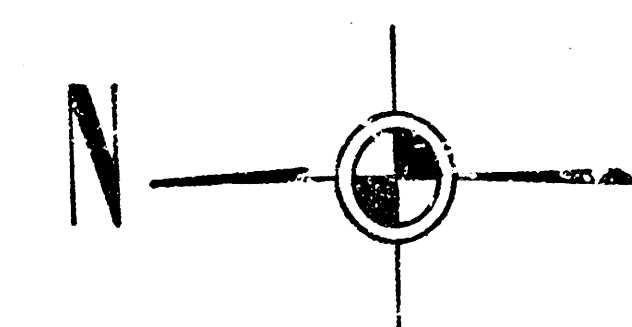
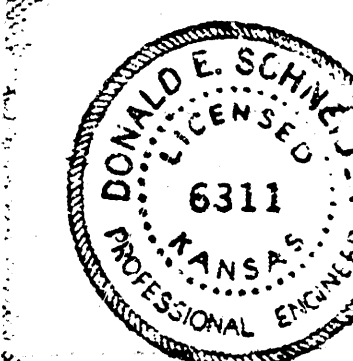


B. M. #1 176.15 Iron in thimble @ 1/4 Sec. Cor.
Lincoln & Webb Rd.

B. M. #2 162.46 R. R. Spike So. fc. P. P.
with 2 Guy wires N. S. Lincoln
approx. 1000' W. of W. C. Webb Rd.

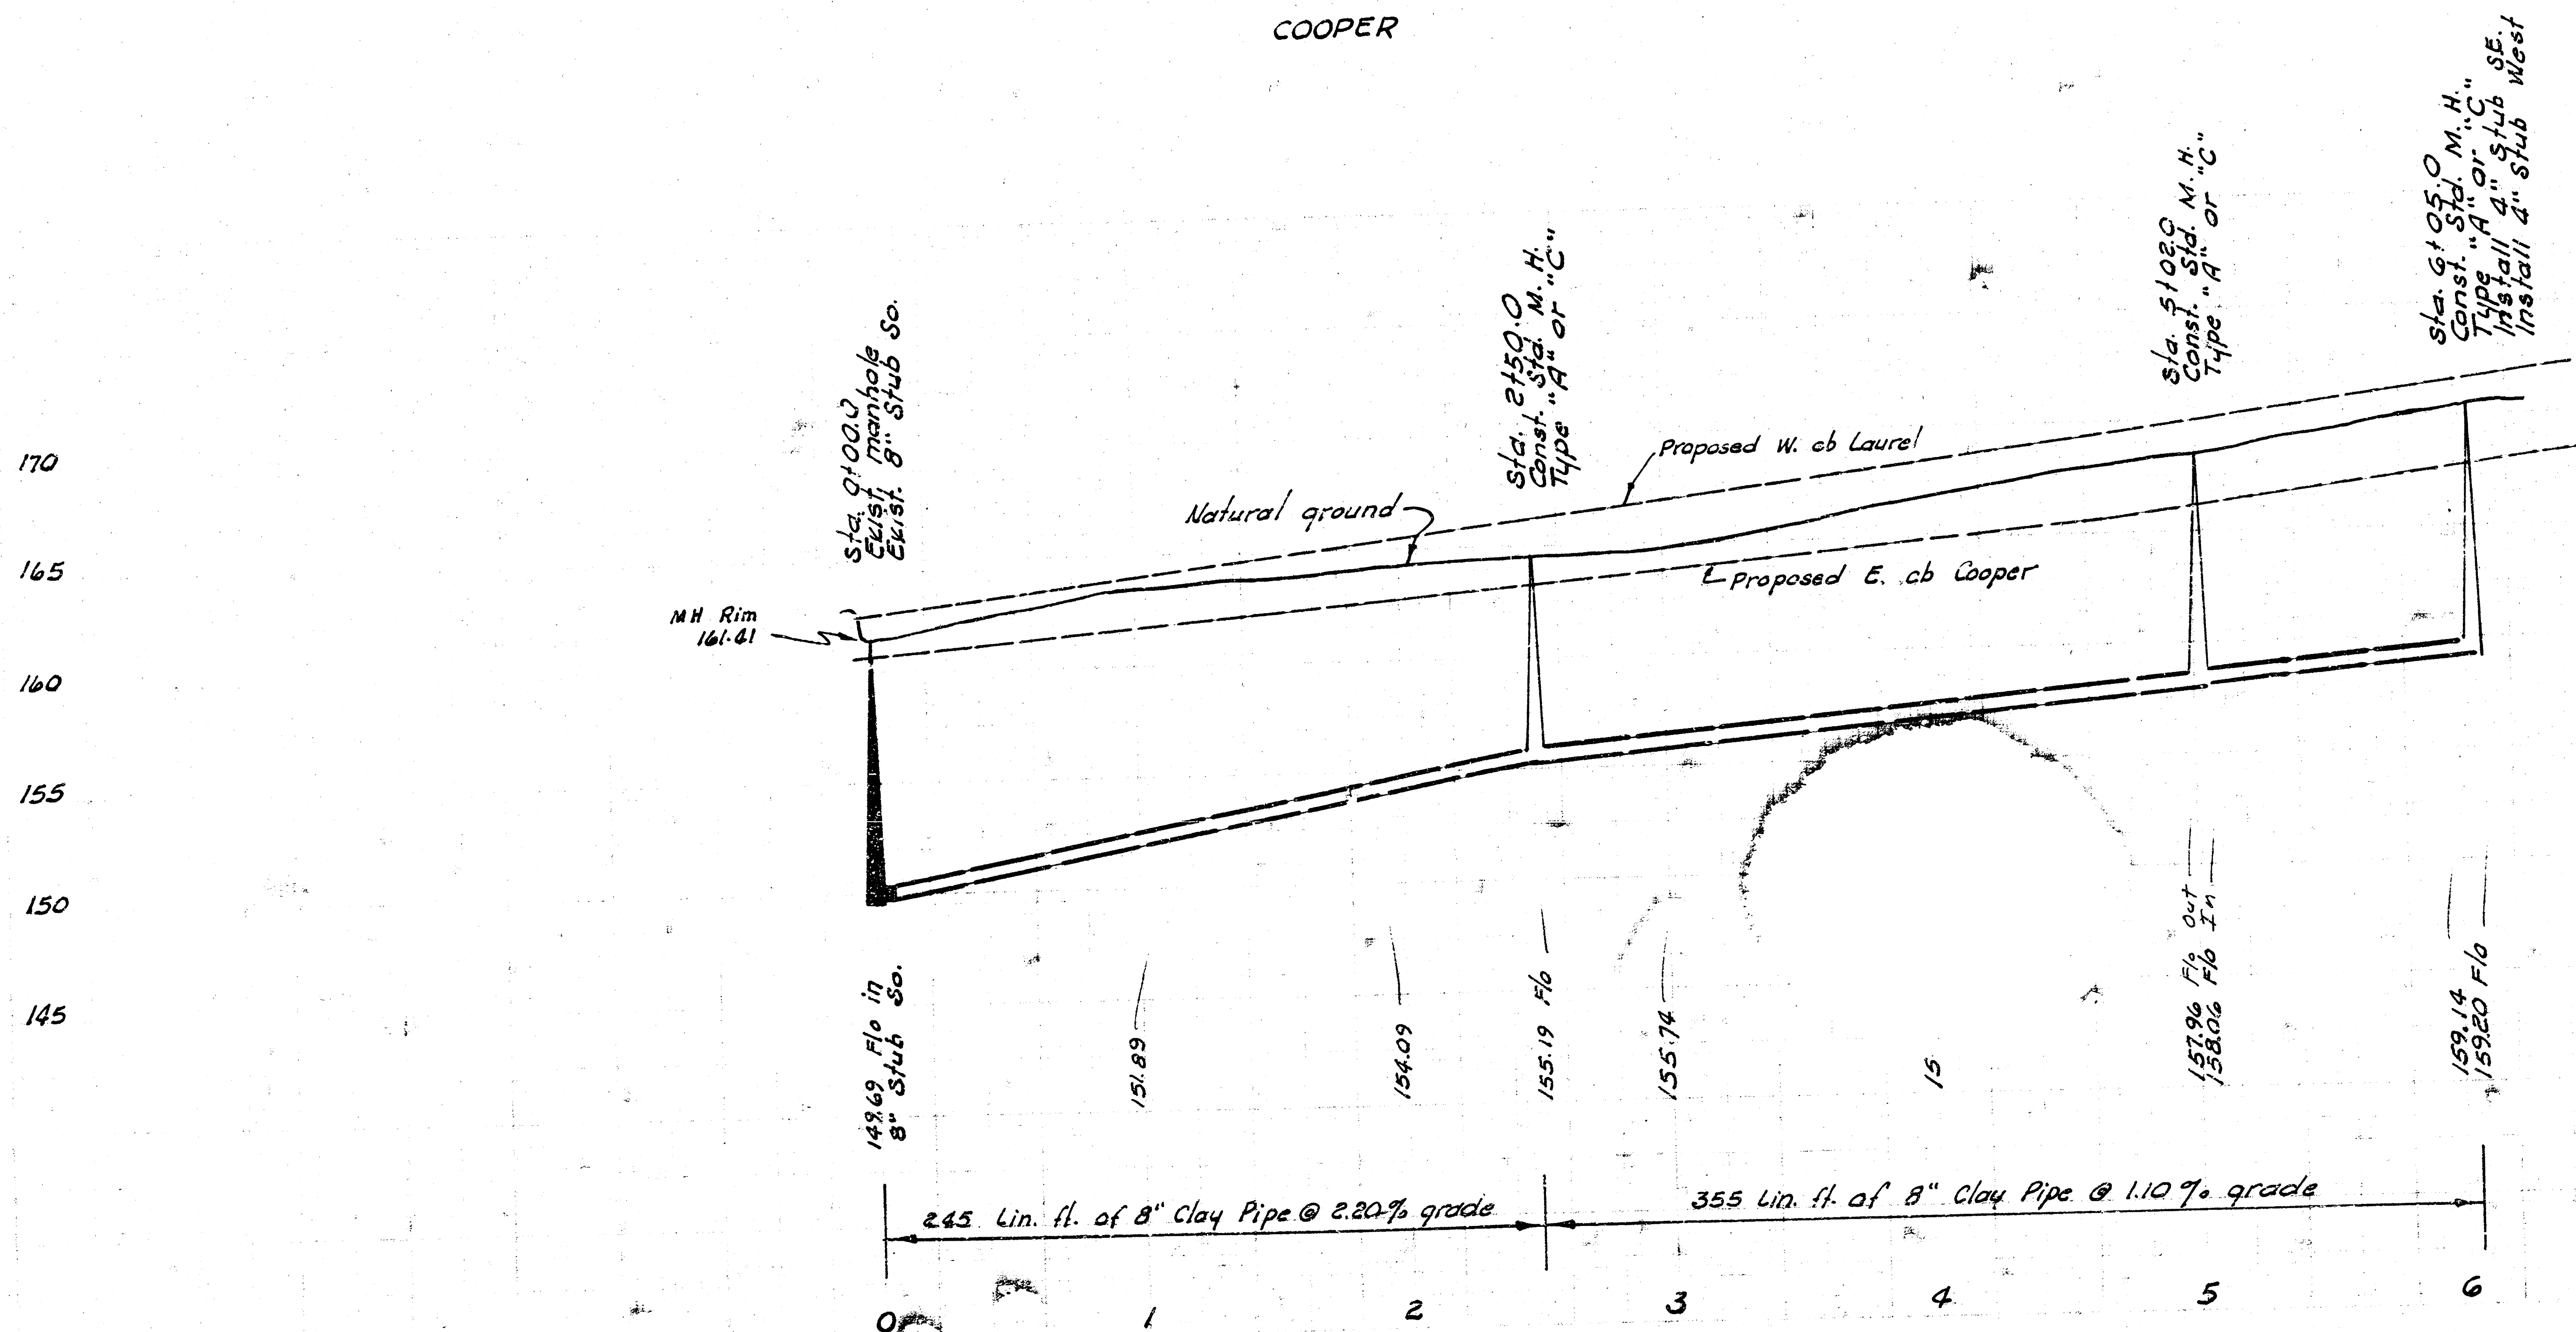

Plan Scale 1" = 40'
Profile Scale 1" = 40' Horiz.
1" = 5' Vert.

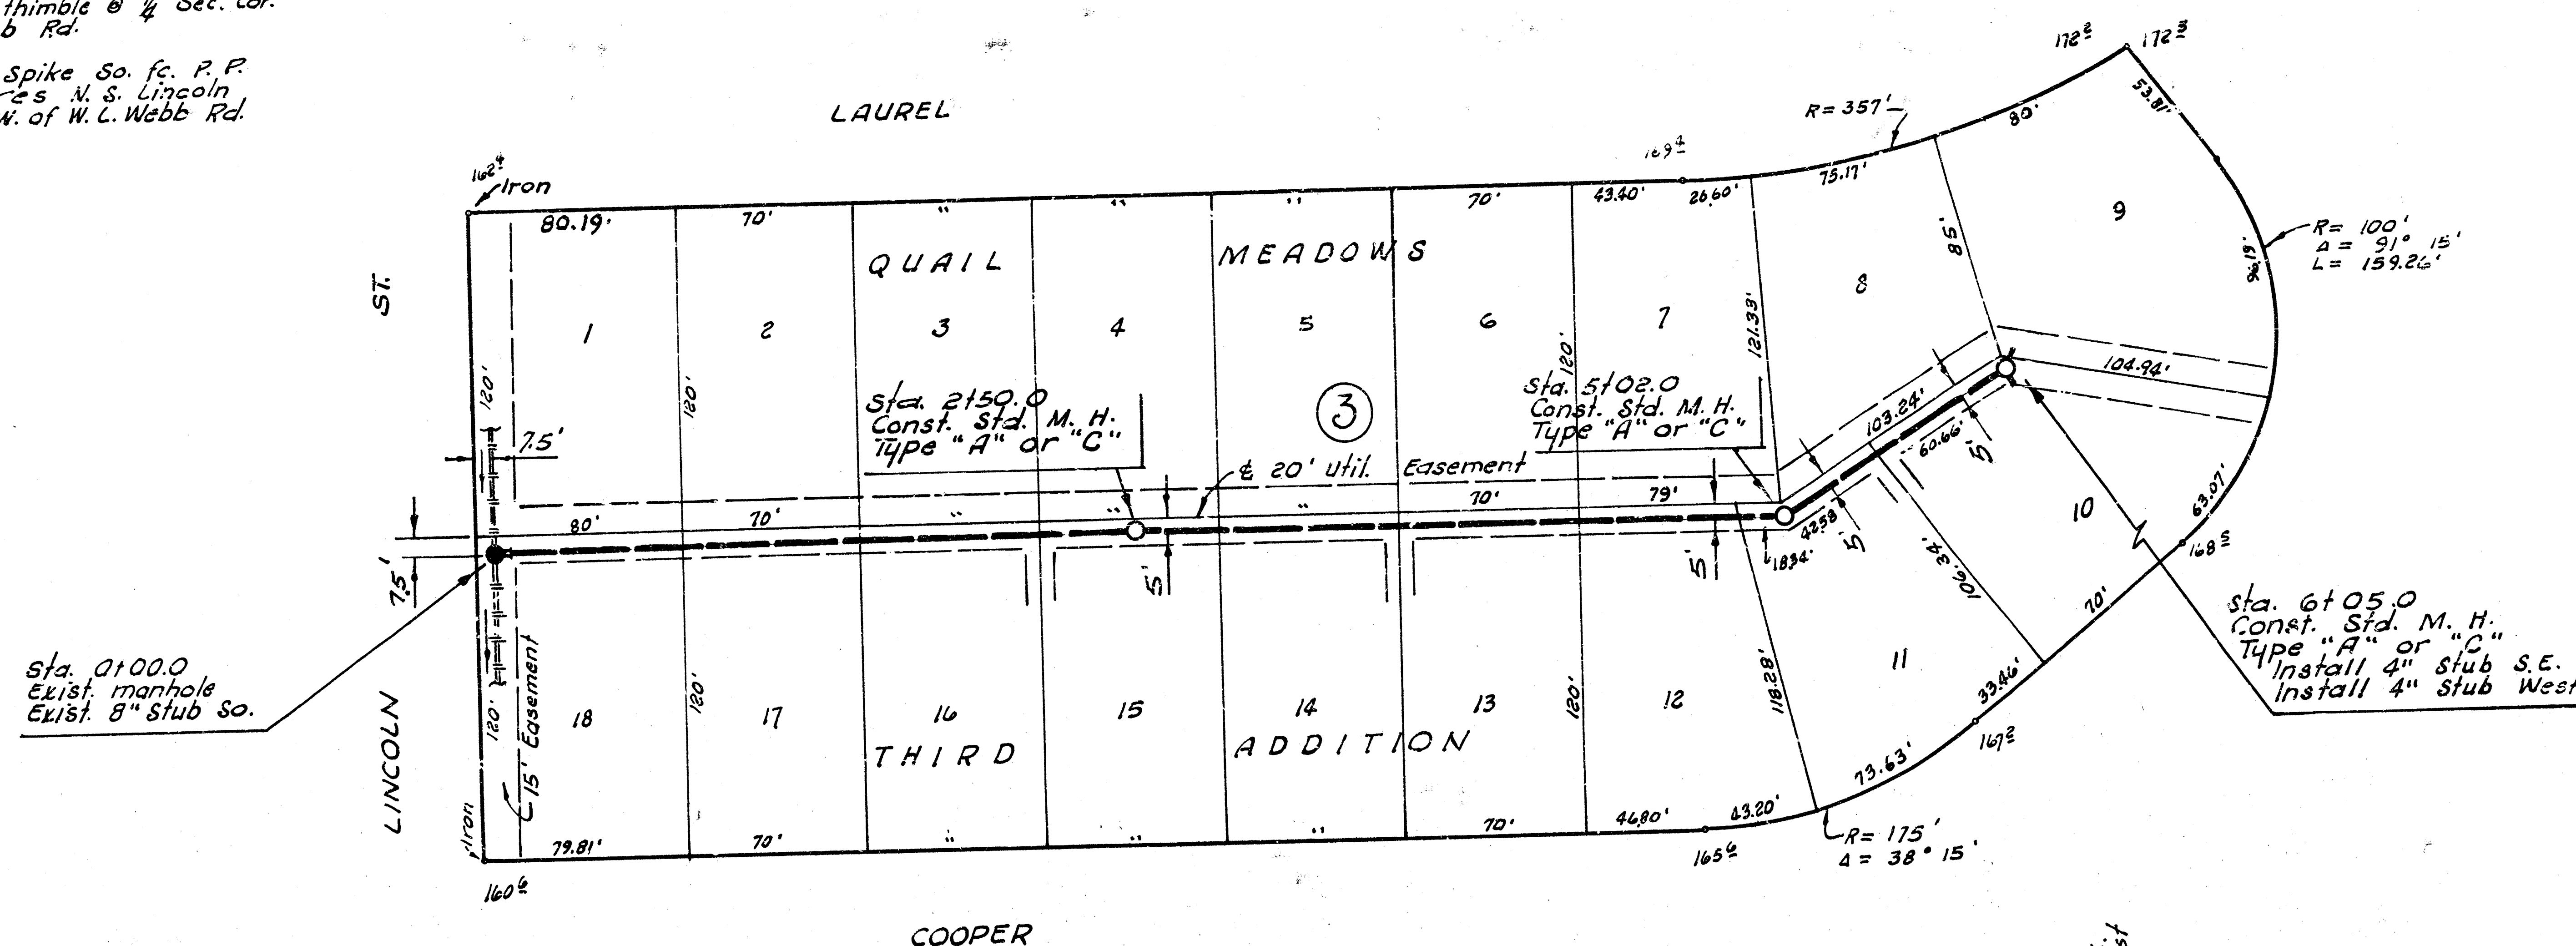

LAT. 7, MAIN 18, W. I. S.
CITY OF WICHITA, KANSAS
R. W. LINN — CITY ENGINEER
JAN. 1975 PROJECT NO. DBKL574076