


Plan Scale 1" = 50'

Profile Scale 1" = 40' Horiz.
 1" = 5' Vert.

RESERVE "A"

Sta. 9+05.5
Const. Std. MH.
Type "A"
Install 8" Stub S.

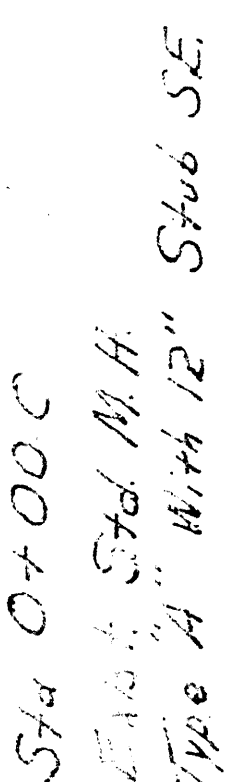

Sta 3+11.0
Const Sta: M. H.
Type "A"
Install 8" Stu


Sta. 6+24.0
Const. Std. M.H.
Type "A"
Inst. 11 8' Stud

Sta 9+05.5
Const. Std. M.H.
Type "A"
11 8" 54k



MAIN 21 WAR INDUSTRIES SEWER
CITY OF WICHITA, KANSAS
R. W. LINN -- CITY ENGINEER
PROJECT NO. DBKM 575019

RESERVE "A"

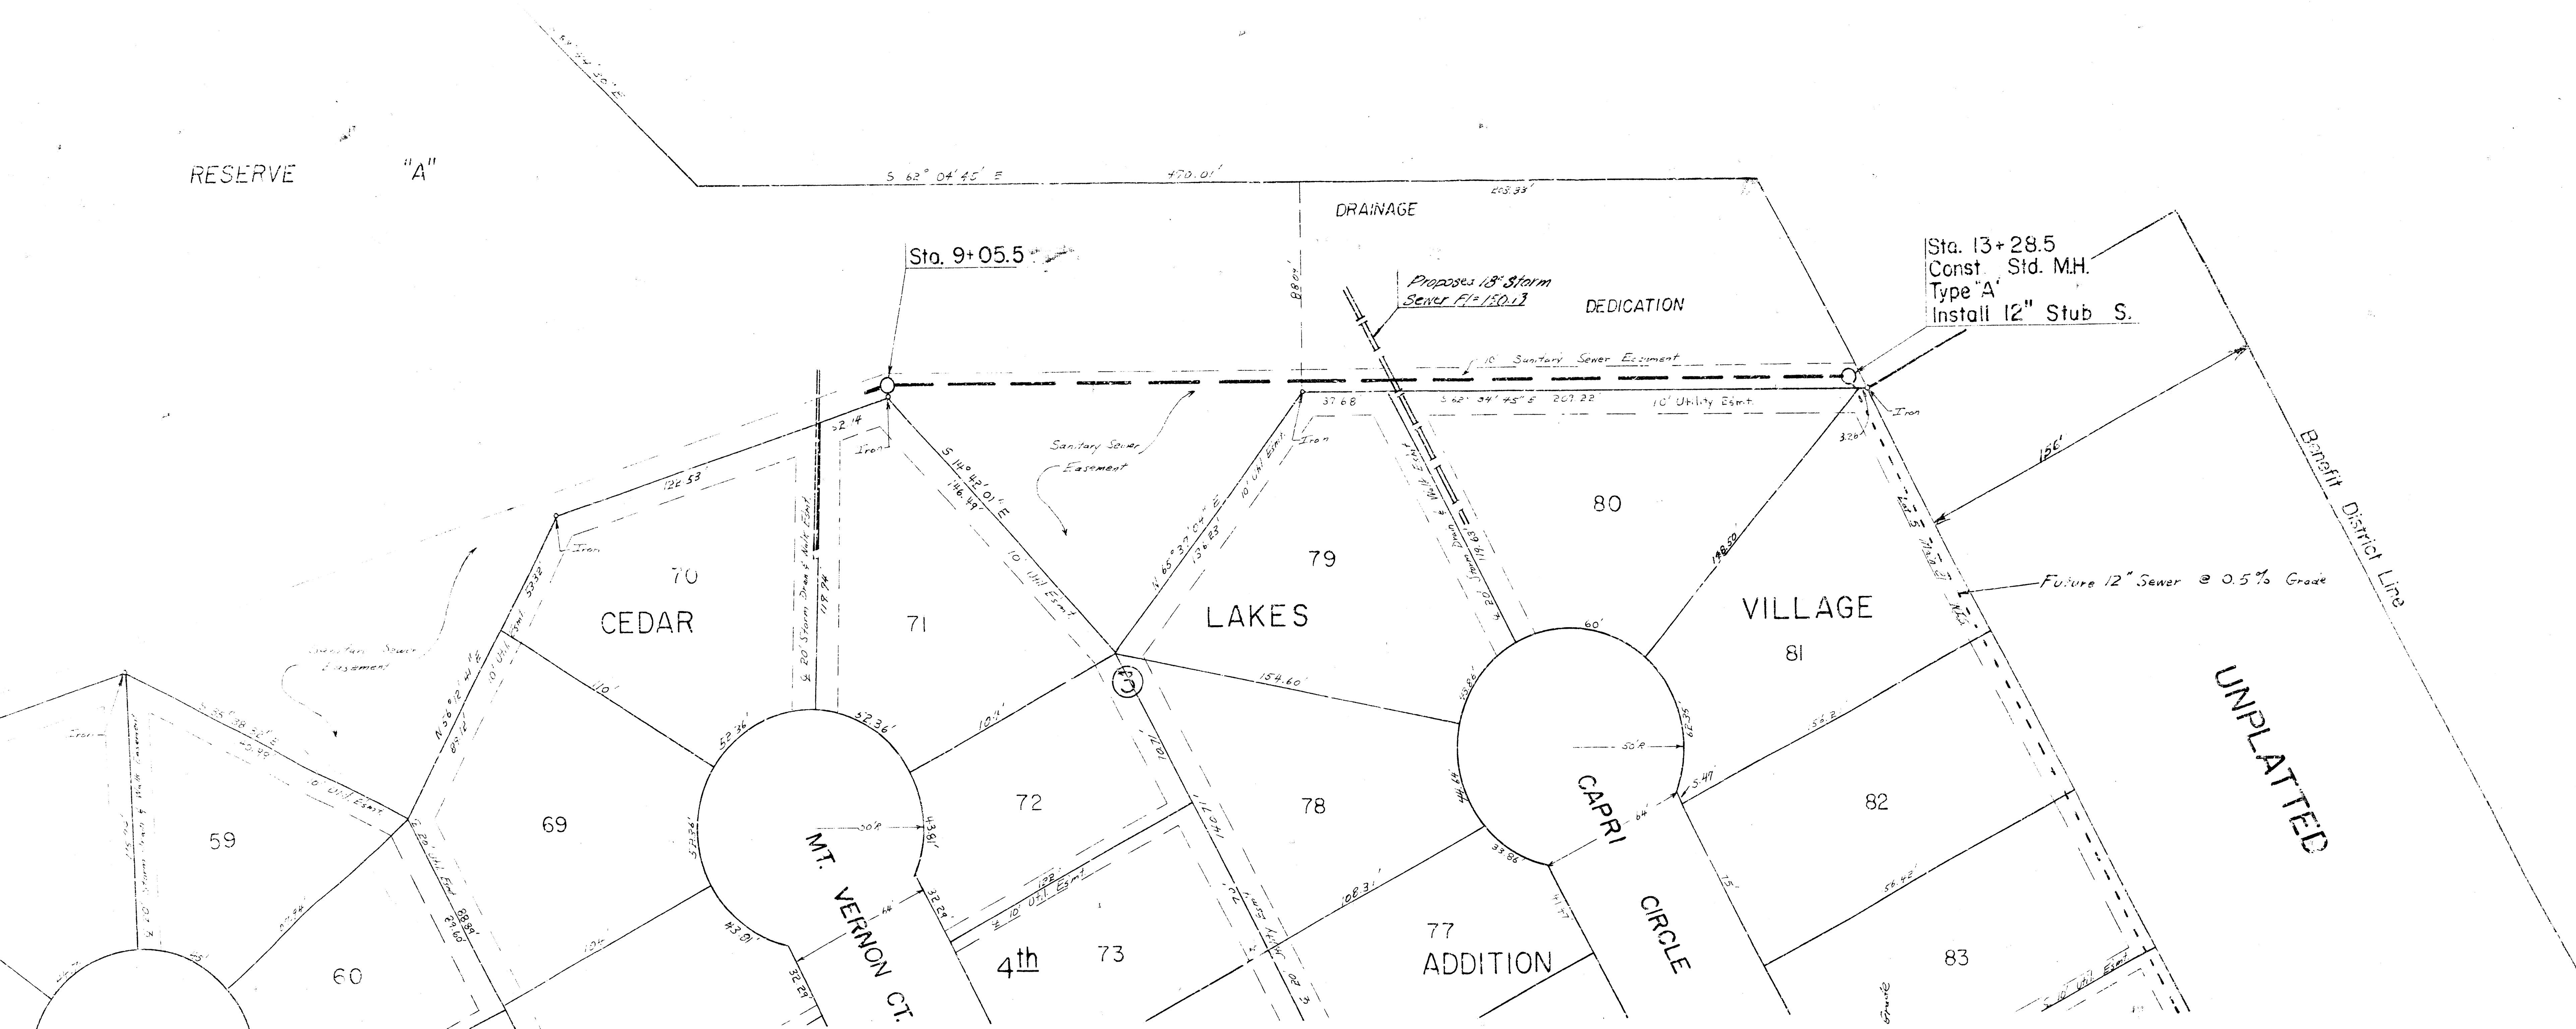

Plan Scale 1"=40'
Profile Scale 1"=40' Vert.
1"=5' Horiz.

160
155
150
145
140
135

