


# LATERAL 3, MAIN 22, W.I.S.

PROJECT NO.

468-76-245-80672-000-000-001



CITY OF WICHITA, KANSAS


R.W. LINN CITY ENGINEER

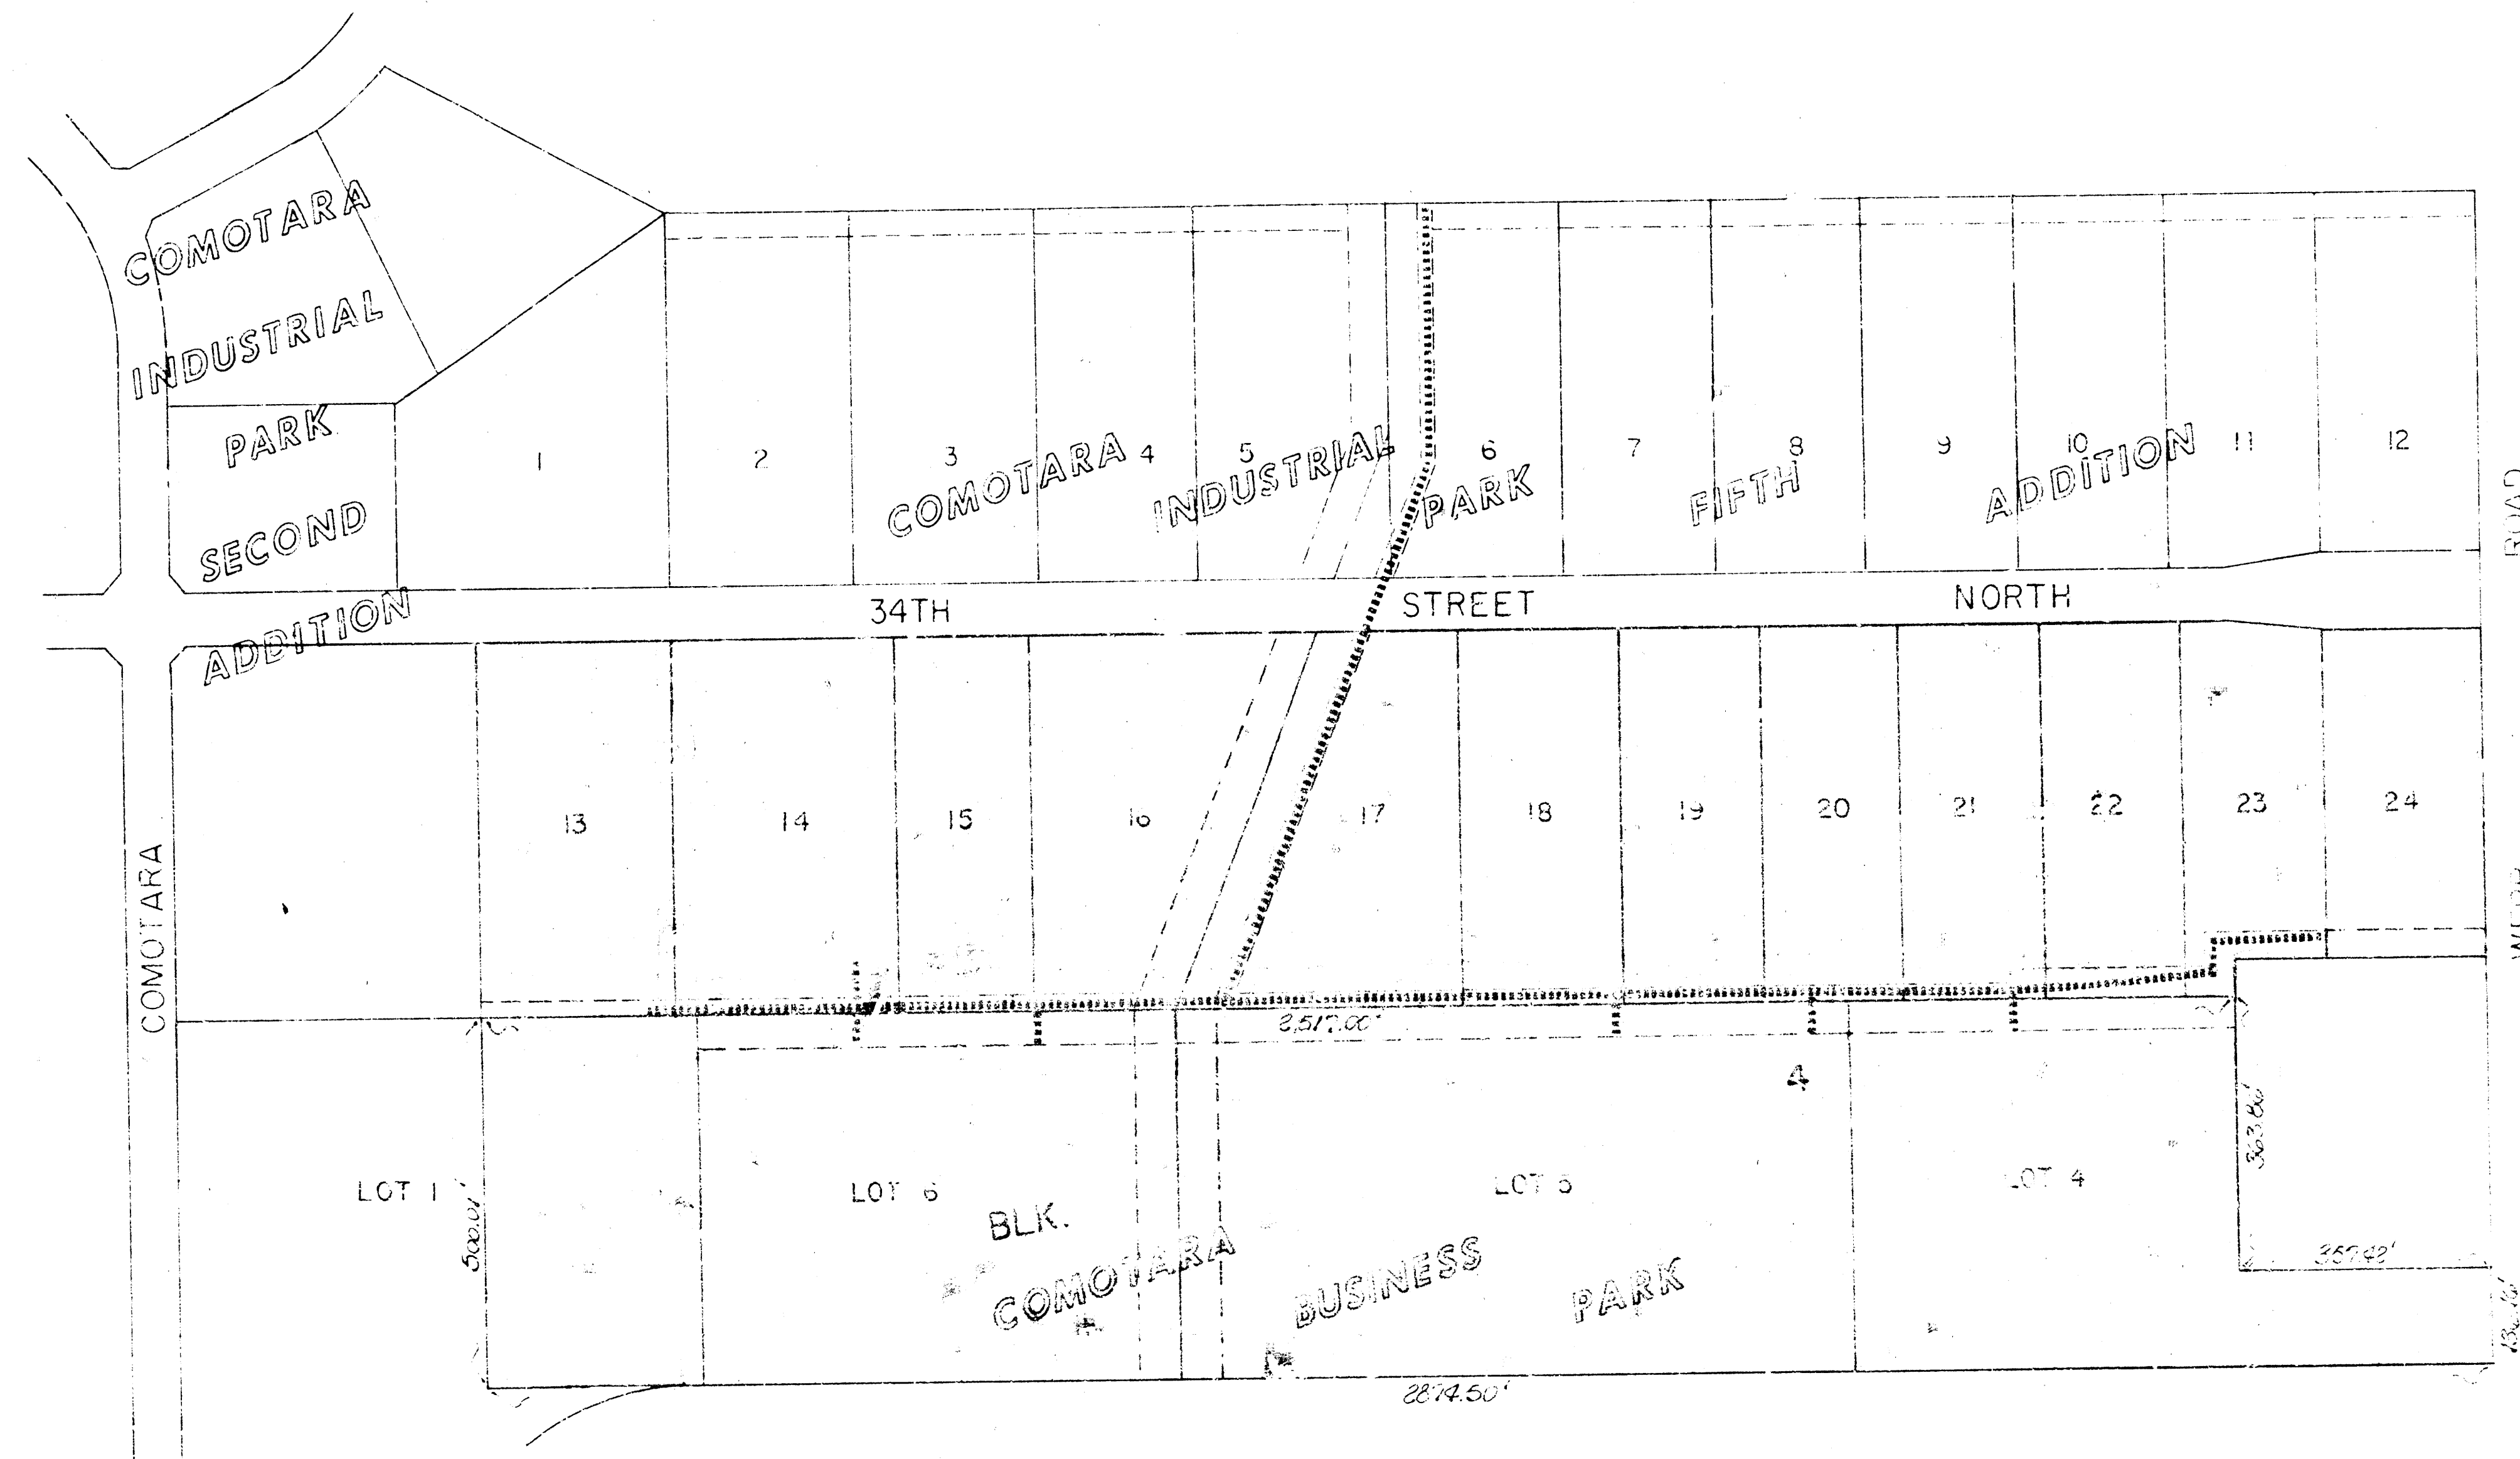


## INDEX TO DRAWINGS

| SHEET NO. | DESCRIPTION |
|-----------|-------------|
| 1         | TITLE SHEET |
| 2         | LINE 1      |
| 3         | LINE 2      |
| 4         | LINE 2      |
| 5         | LINE 3 & 3A |

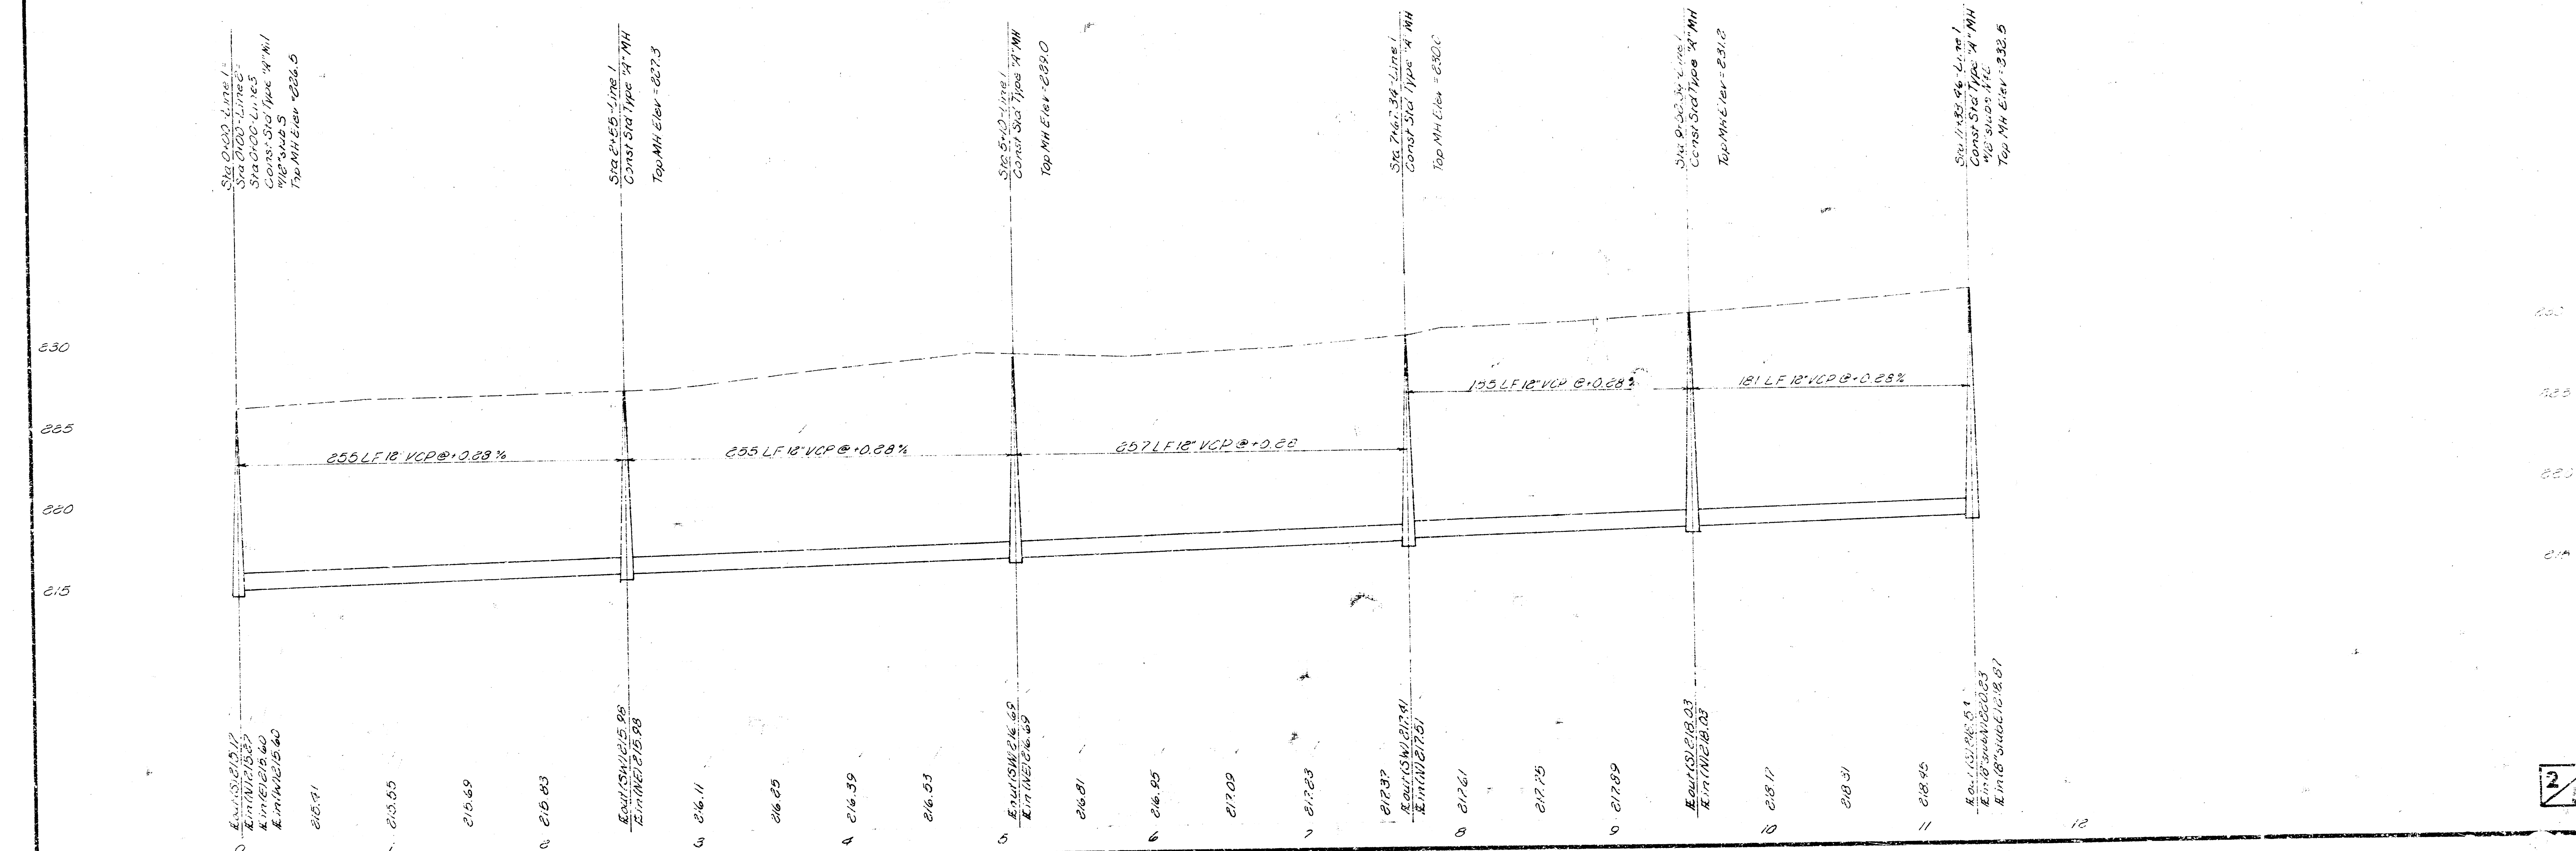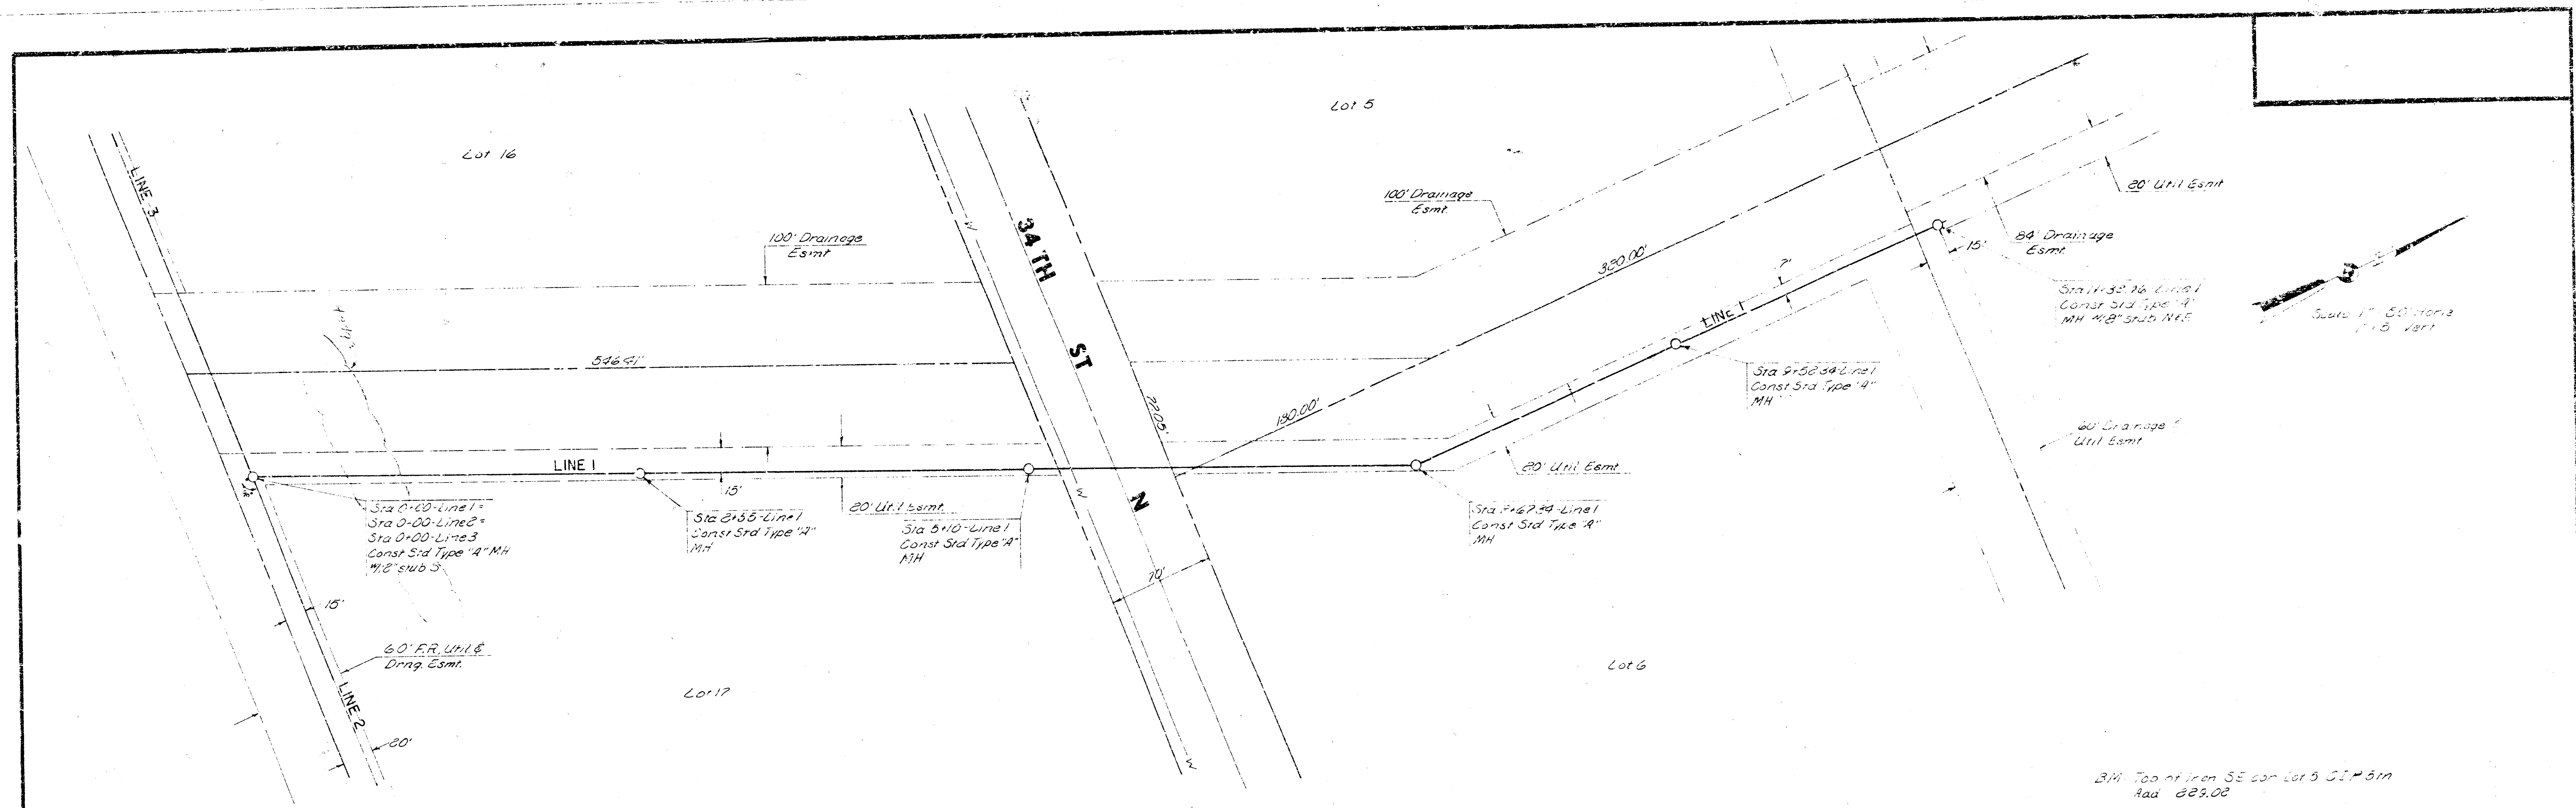

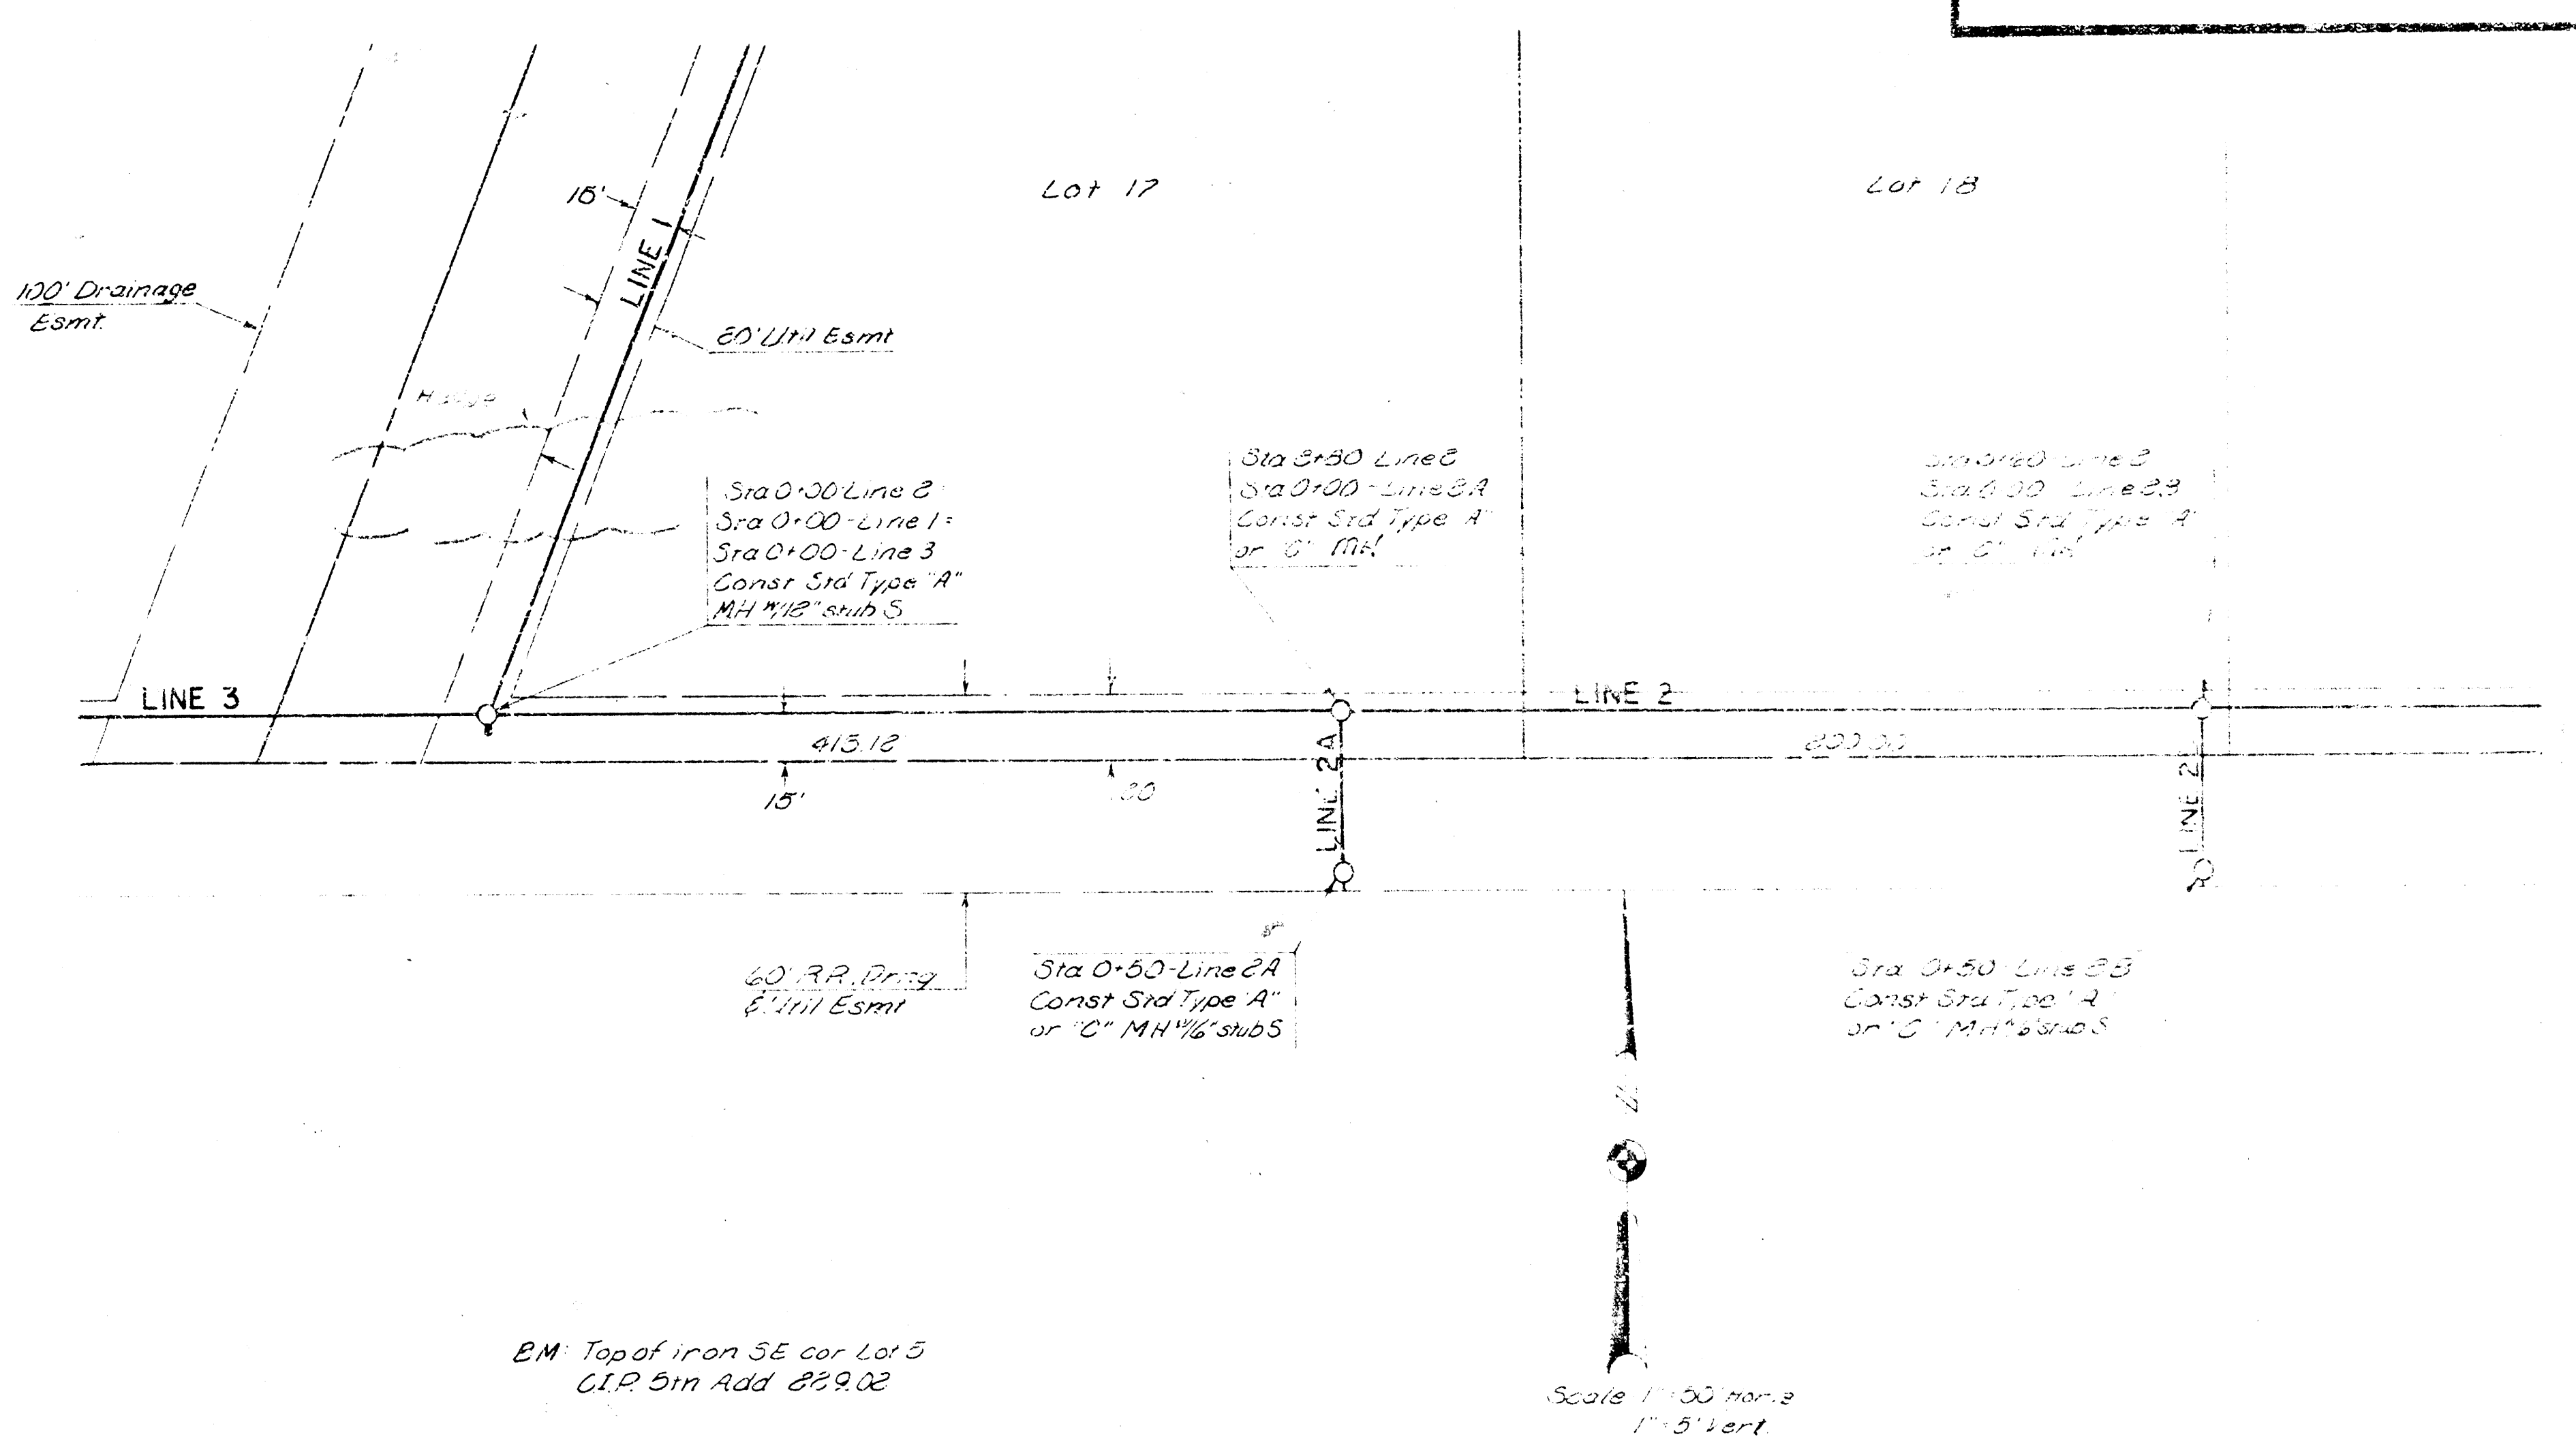

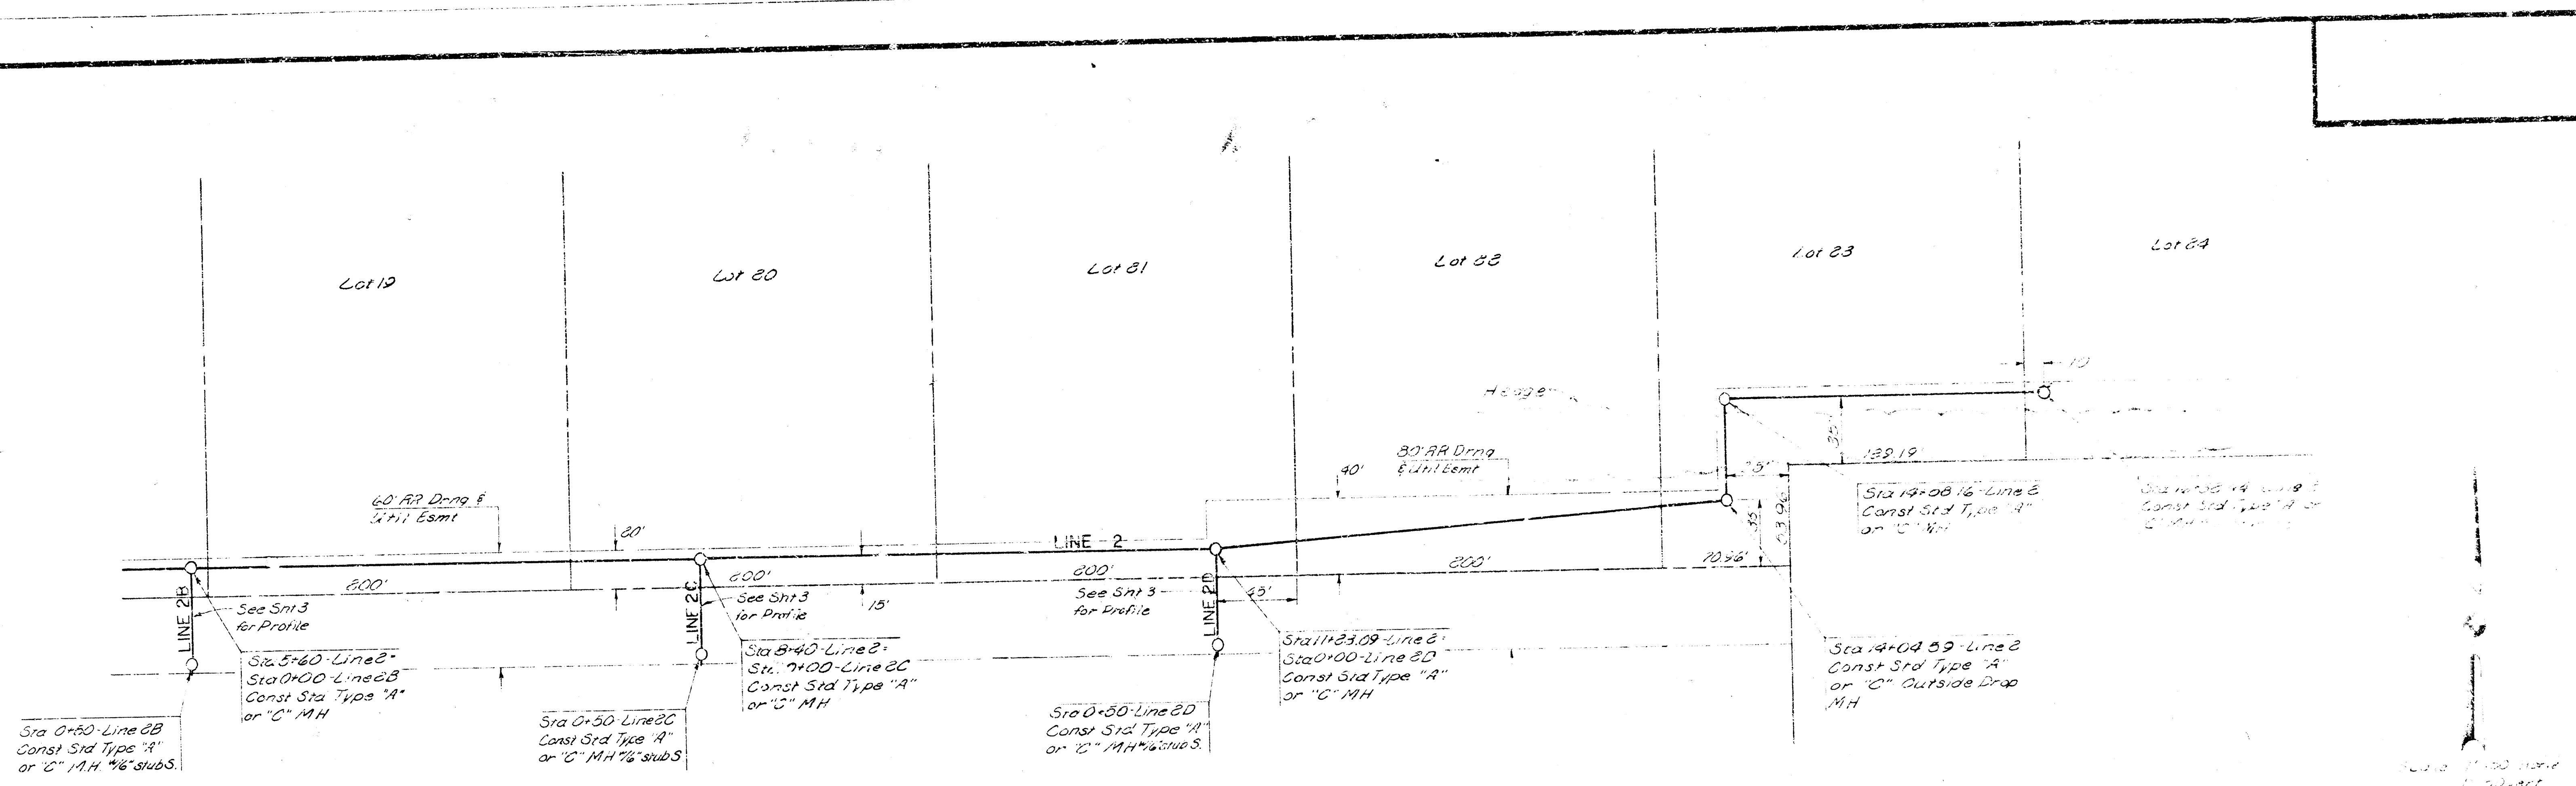

BM Sta Suk NW 1/4 Sec 40, T20N, R10E  
6/4 corner. Set 32706.40E

