



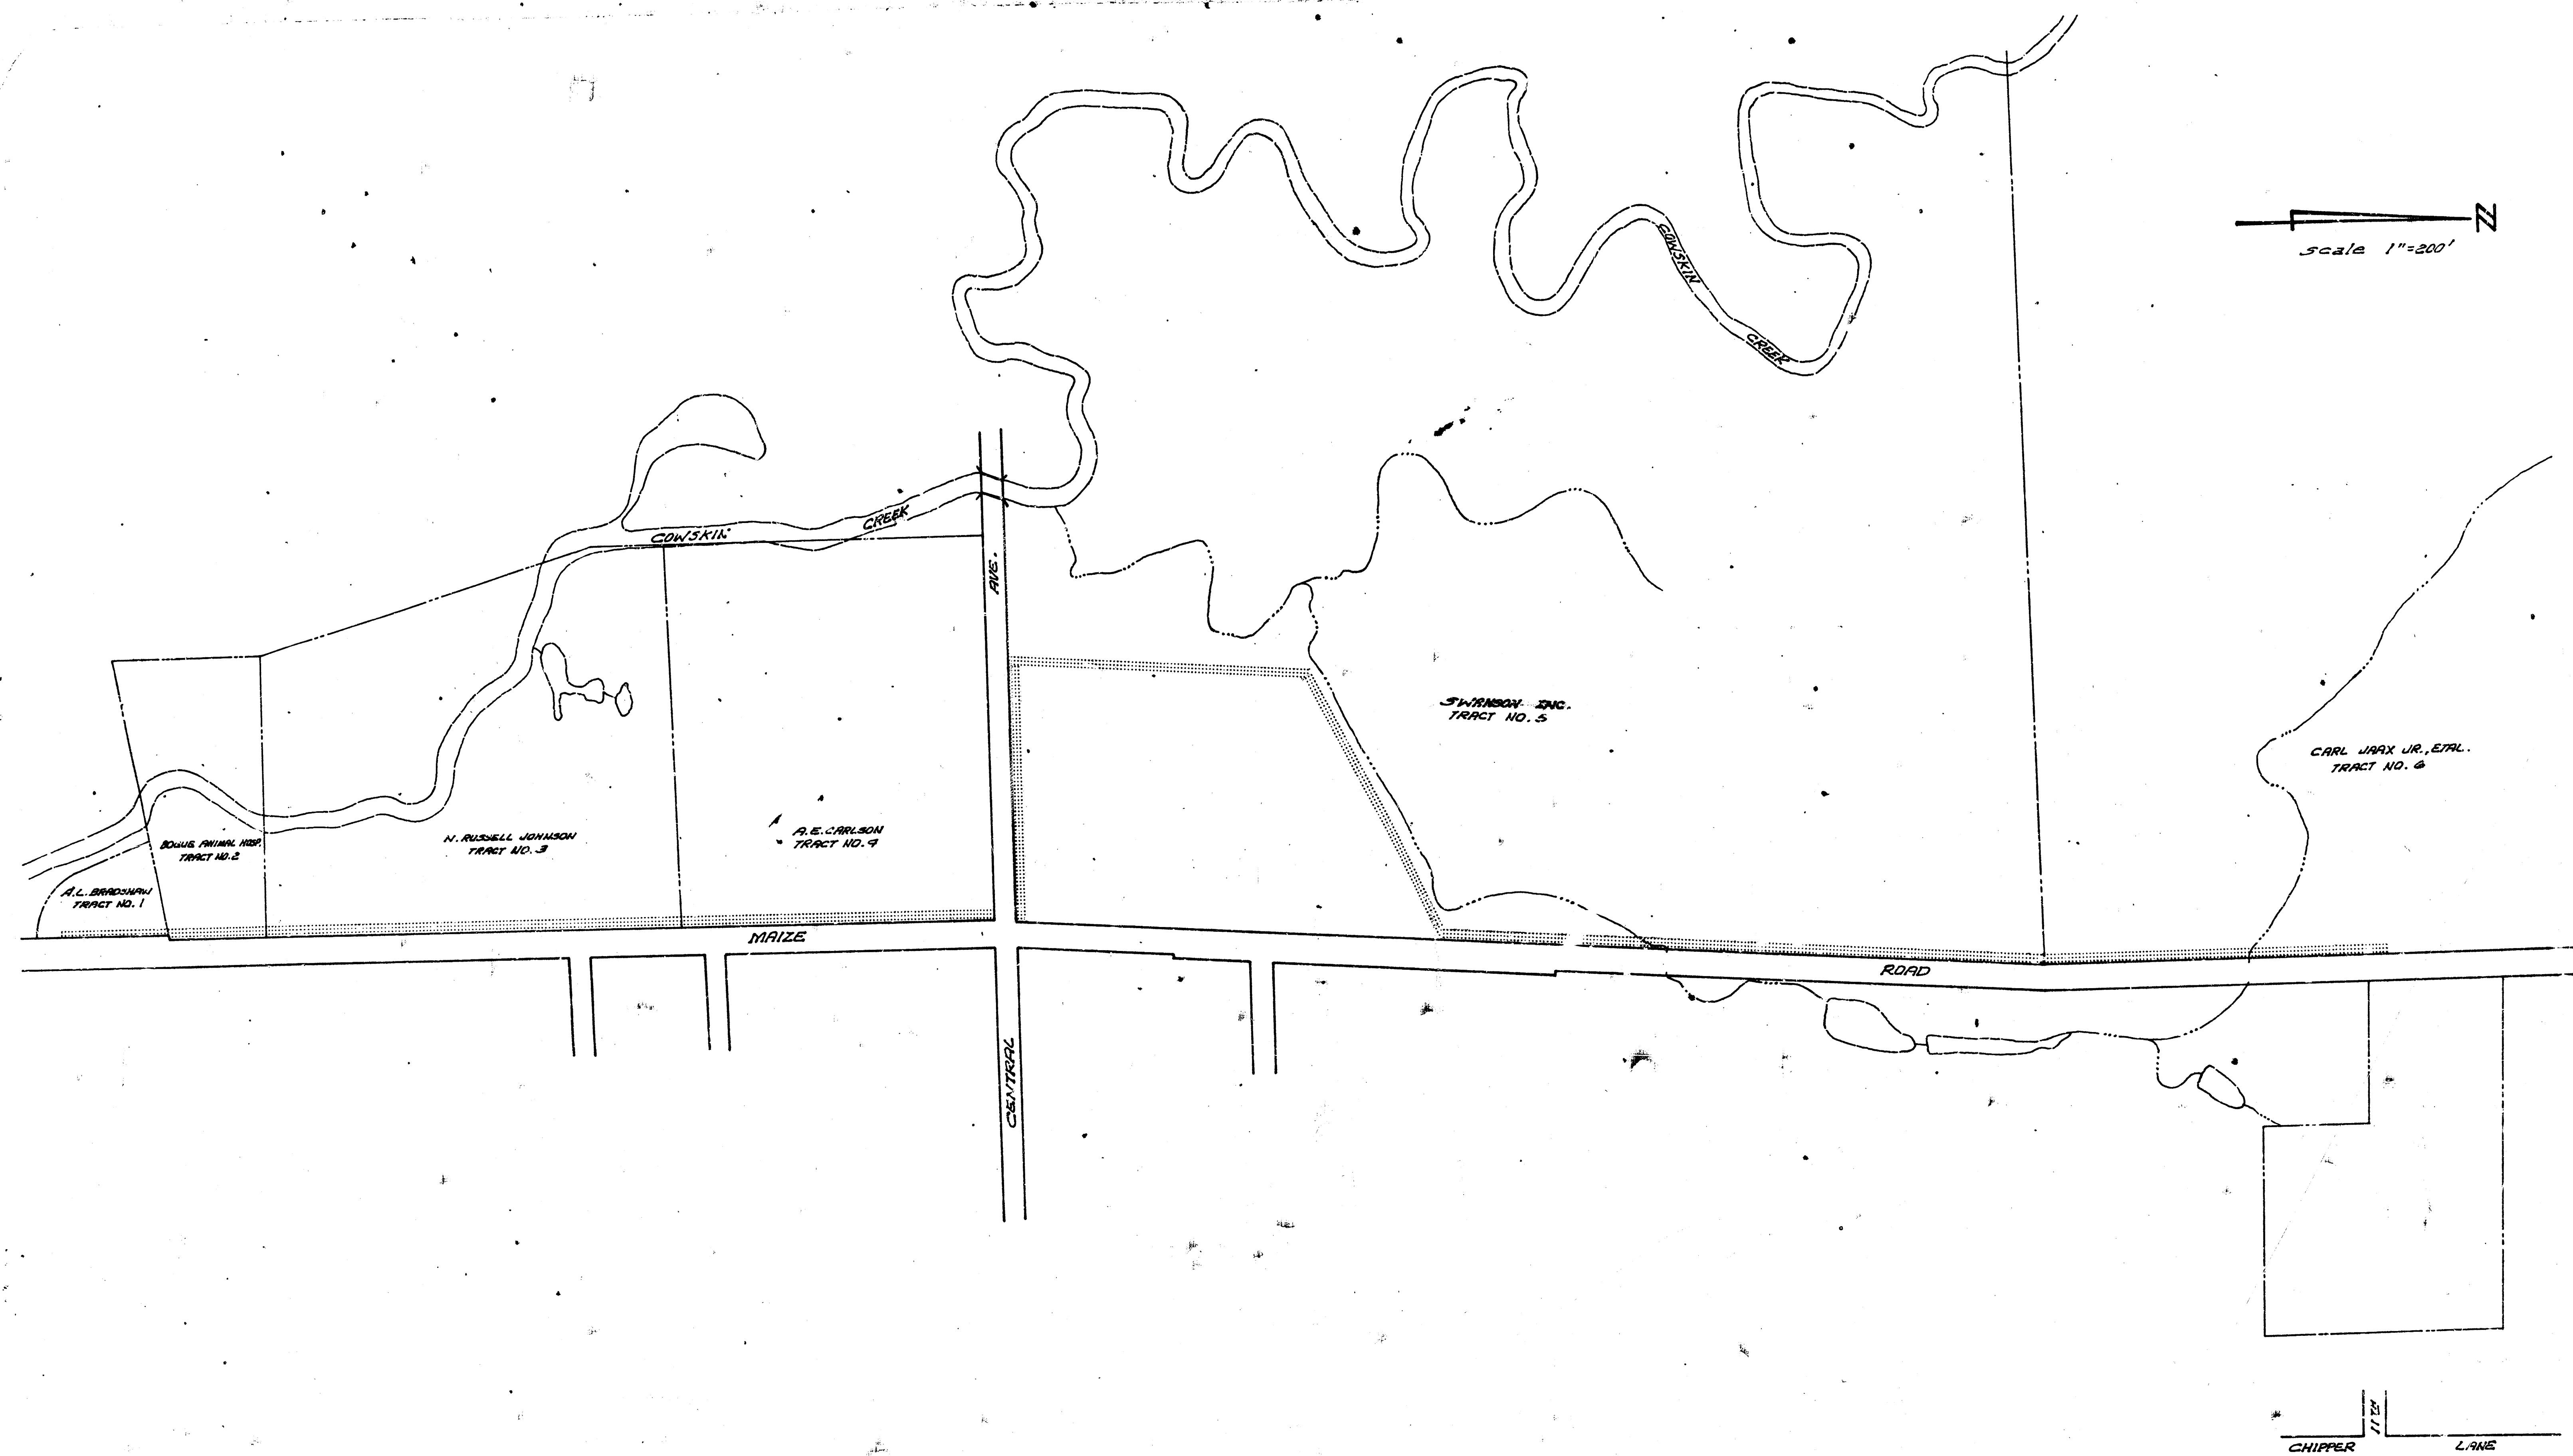


RIGHT OF WAY CONDEMNATION
TRACTS 1 THRU 6 INCLUSIVE


WESTLINK INTERCEPTOR
CITY OF WICHITA, KANS.
B. E. SMITH, CITY ENGINEER
PROJECT NO. C28-53A


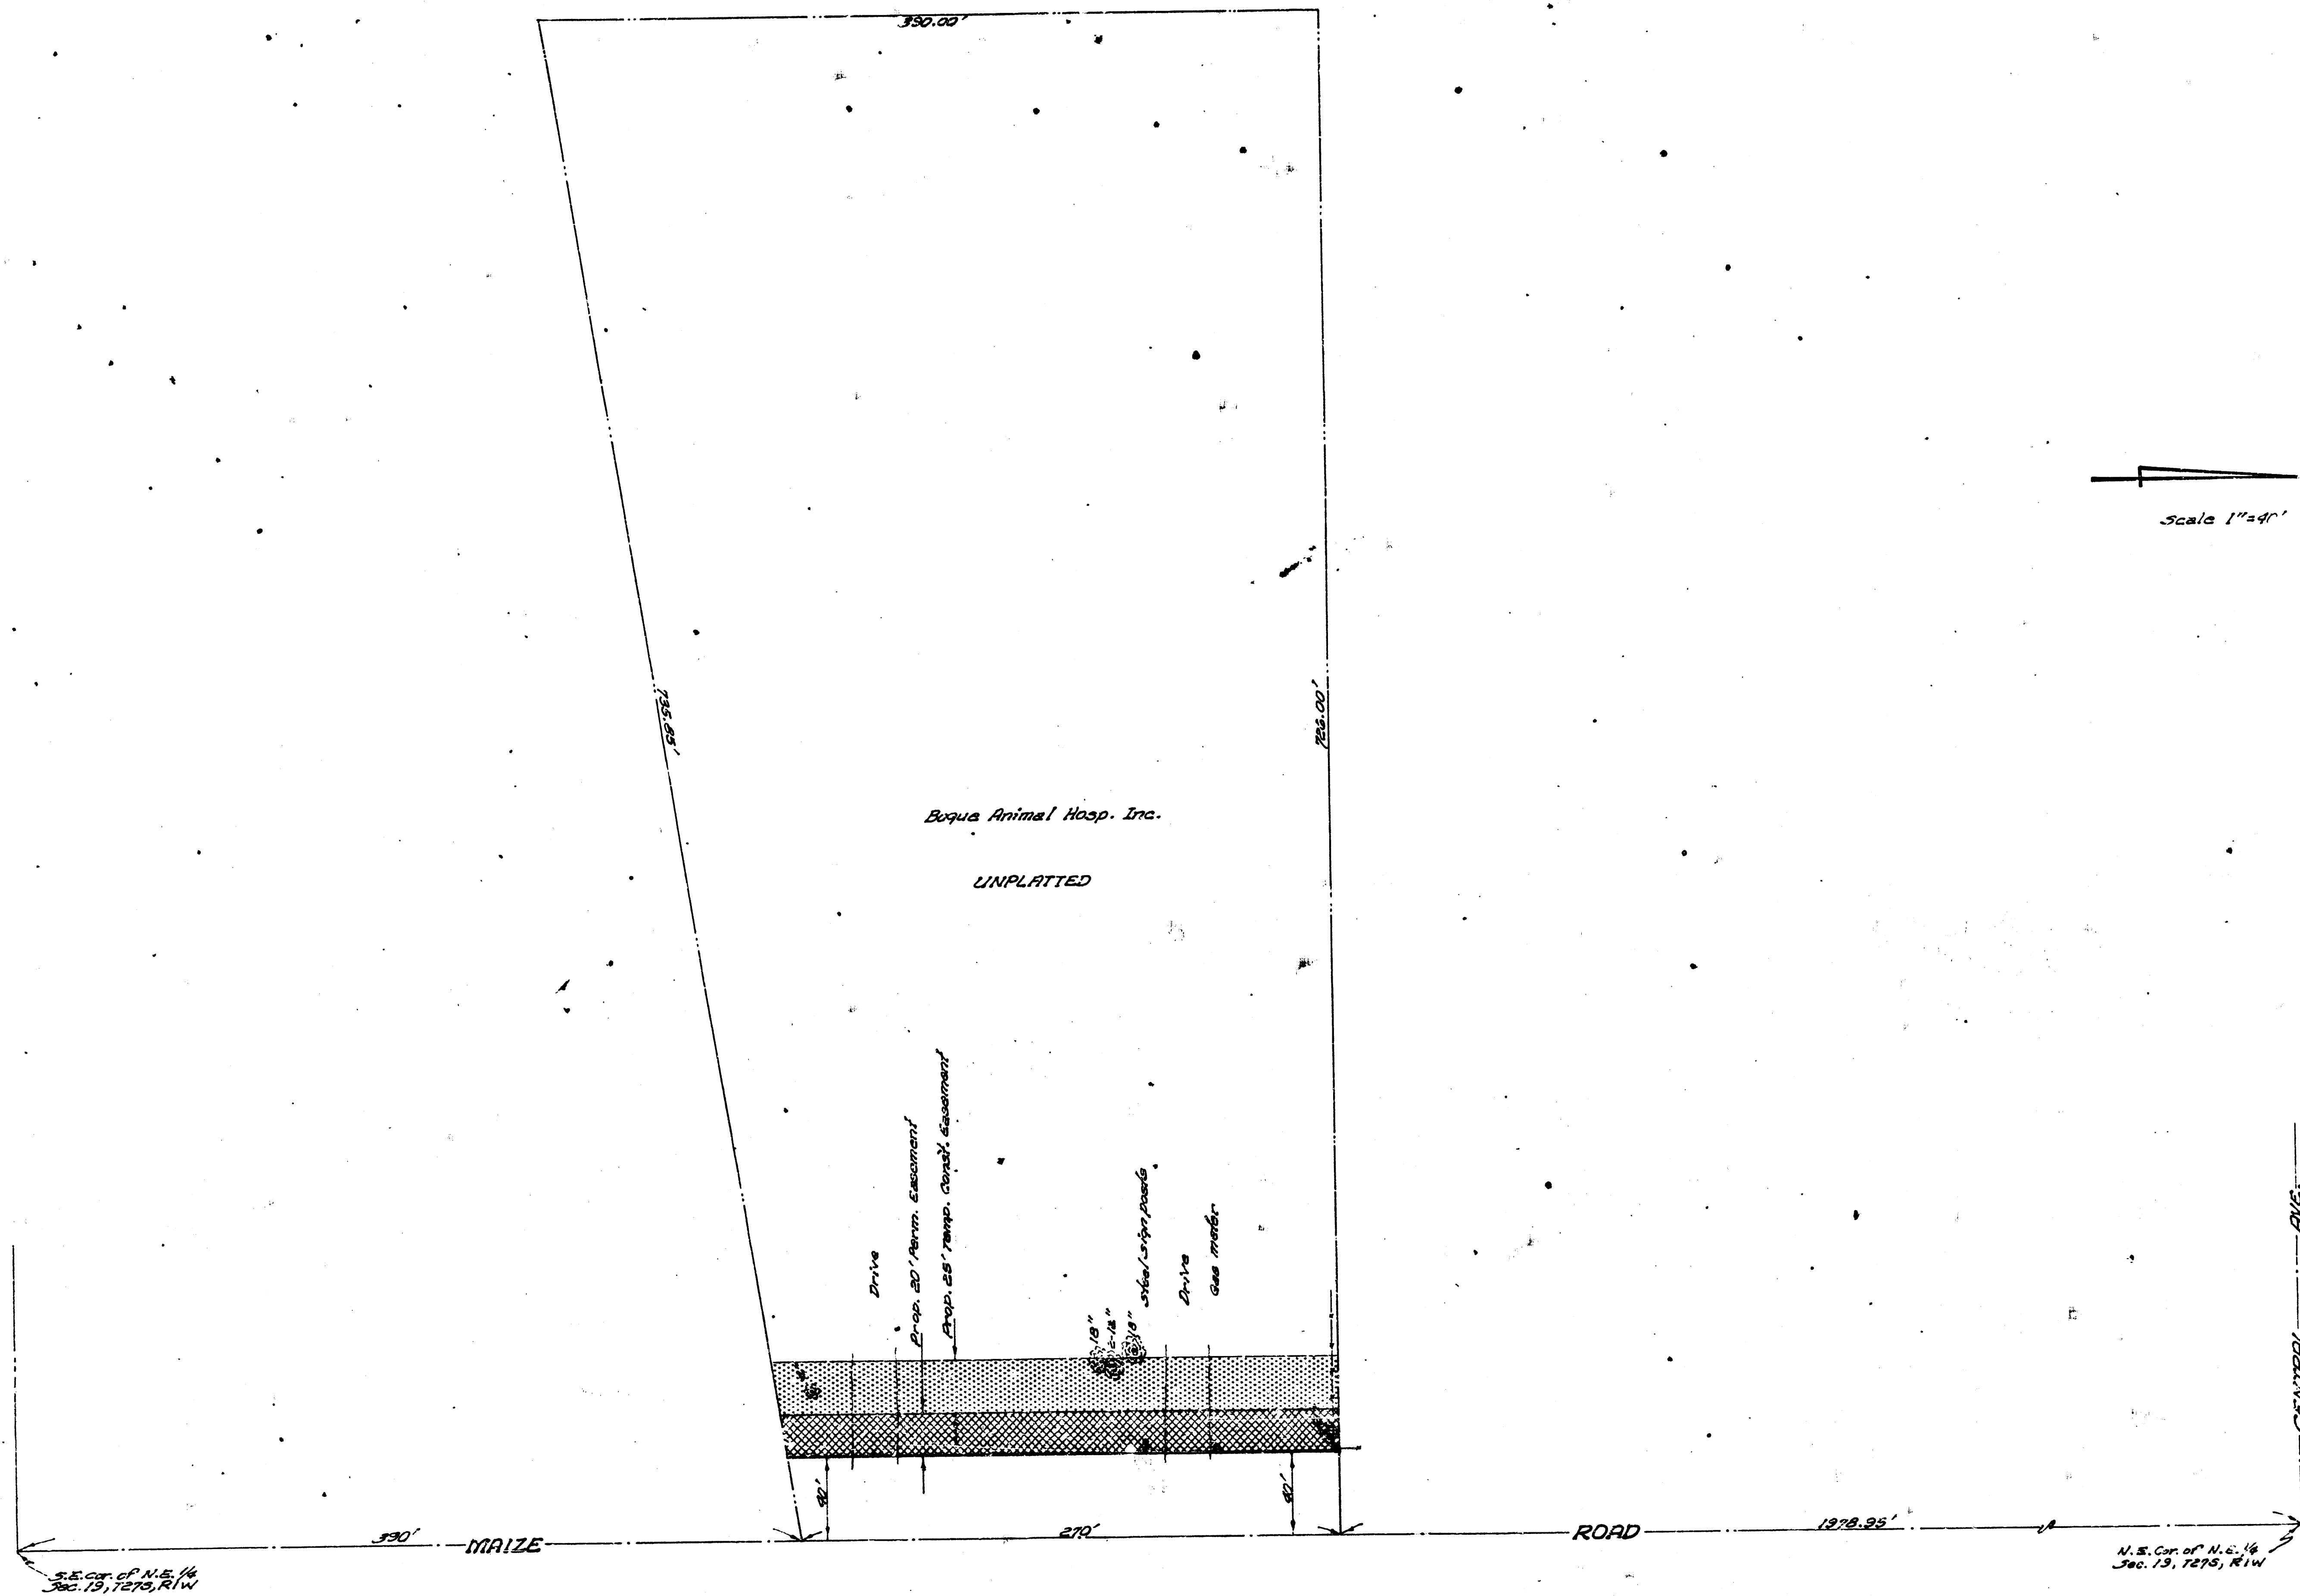


TRACT NO. 2
BOGUE ANIMAL HOSP., INC.
WESTLINK INTERCEPTOR
PROJECT NO. C28-53 A

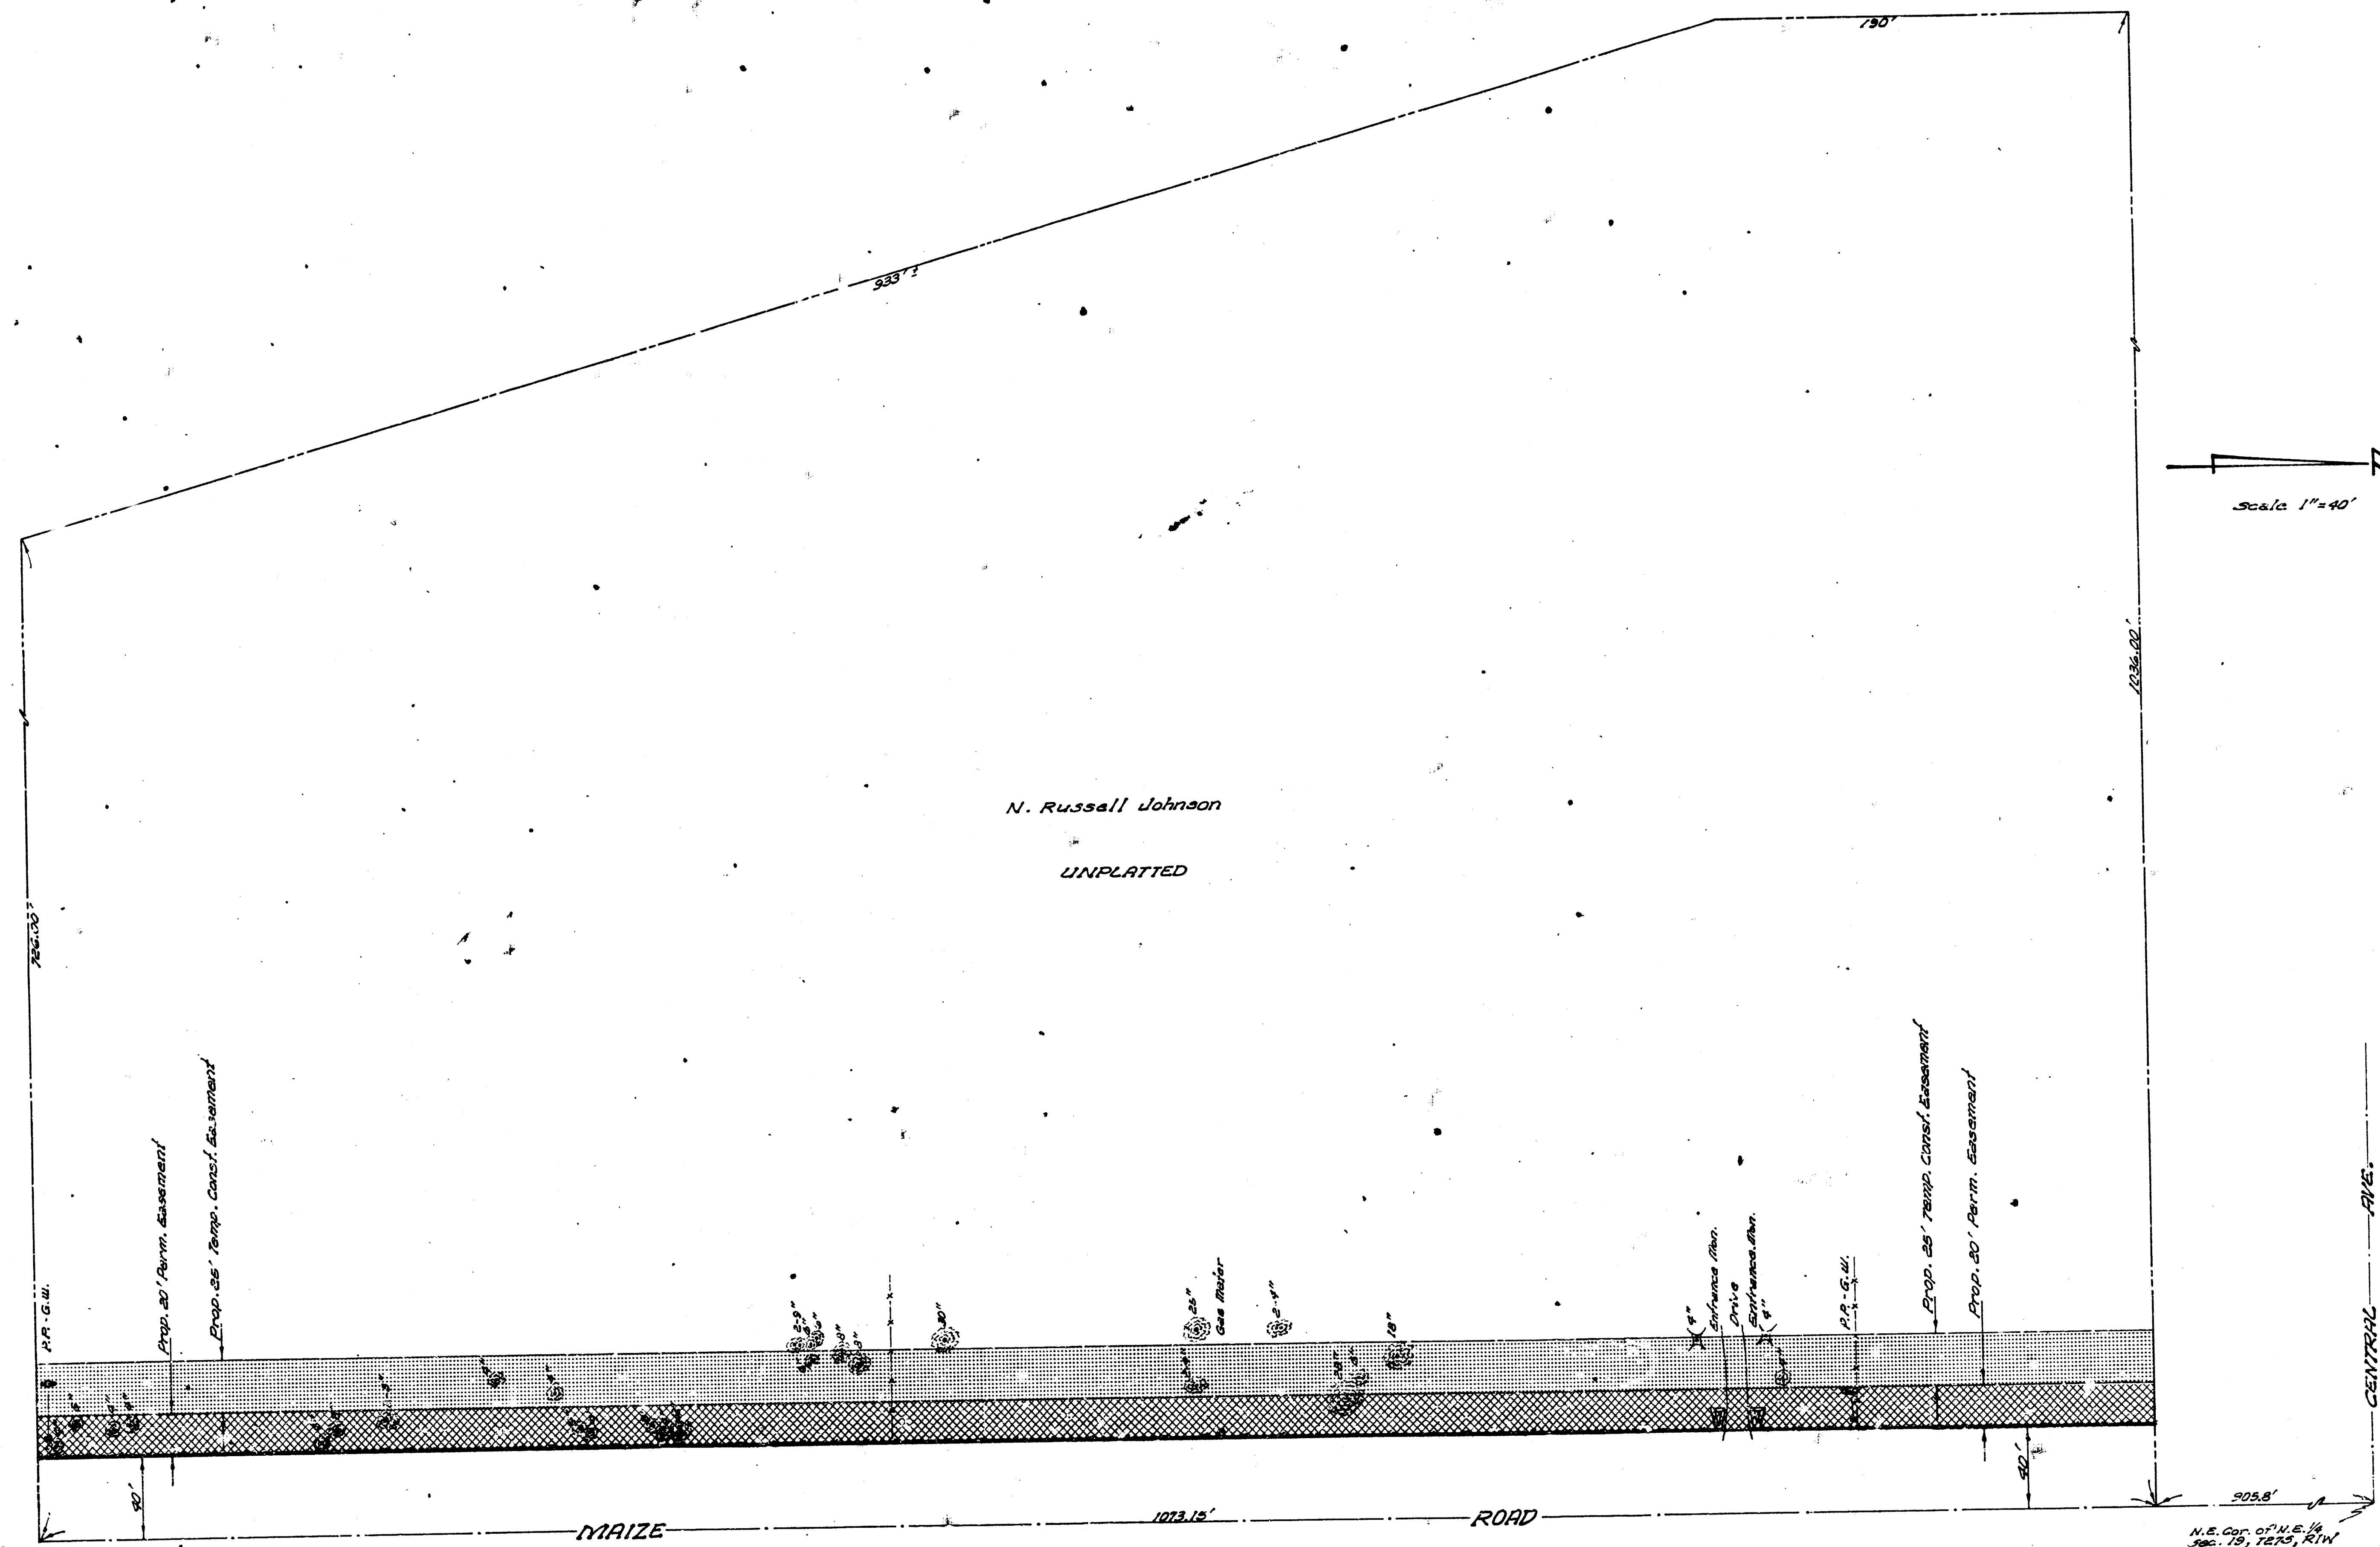

TRACT NO. 3
N. RUSSELL JOHNSON
WESTLINK INTERCEPTOR
PROJECT NO. C28-53A

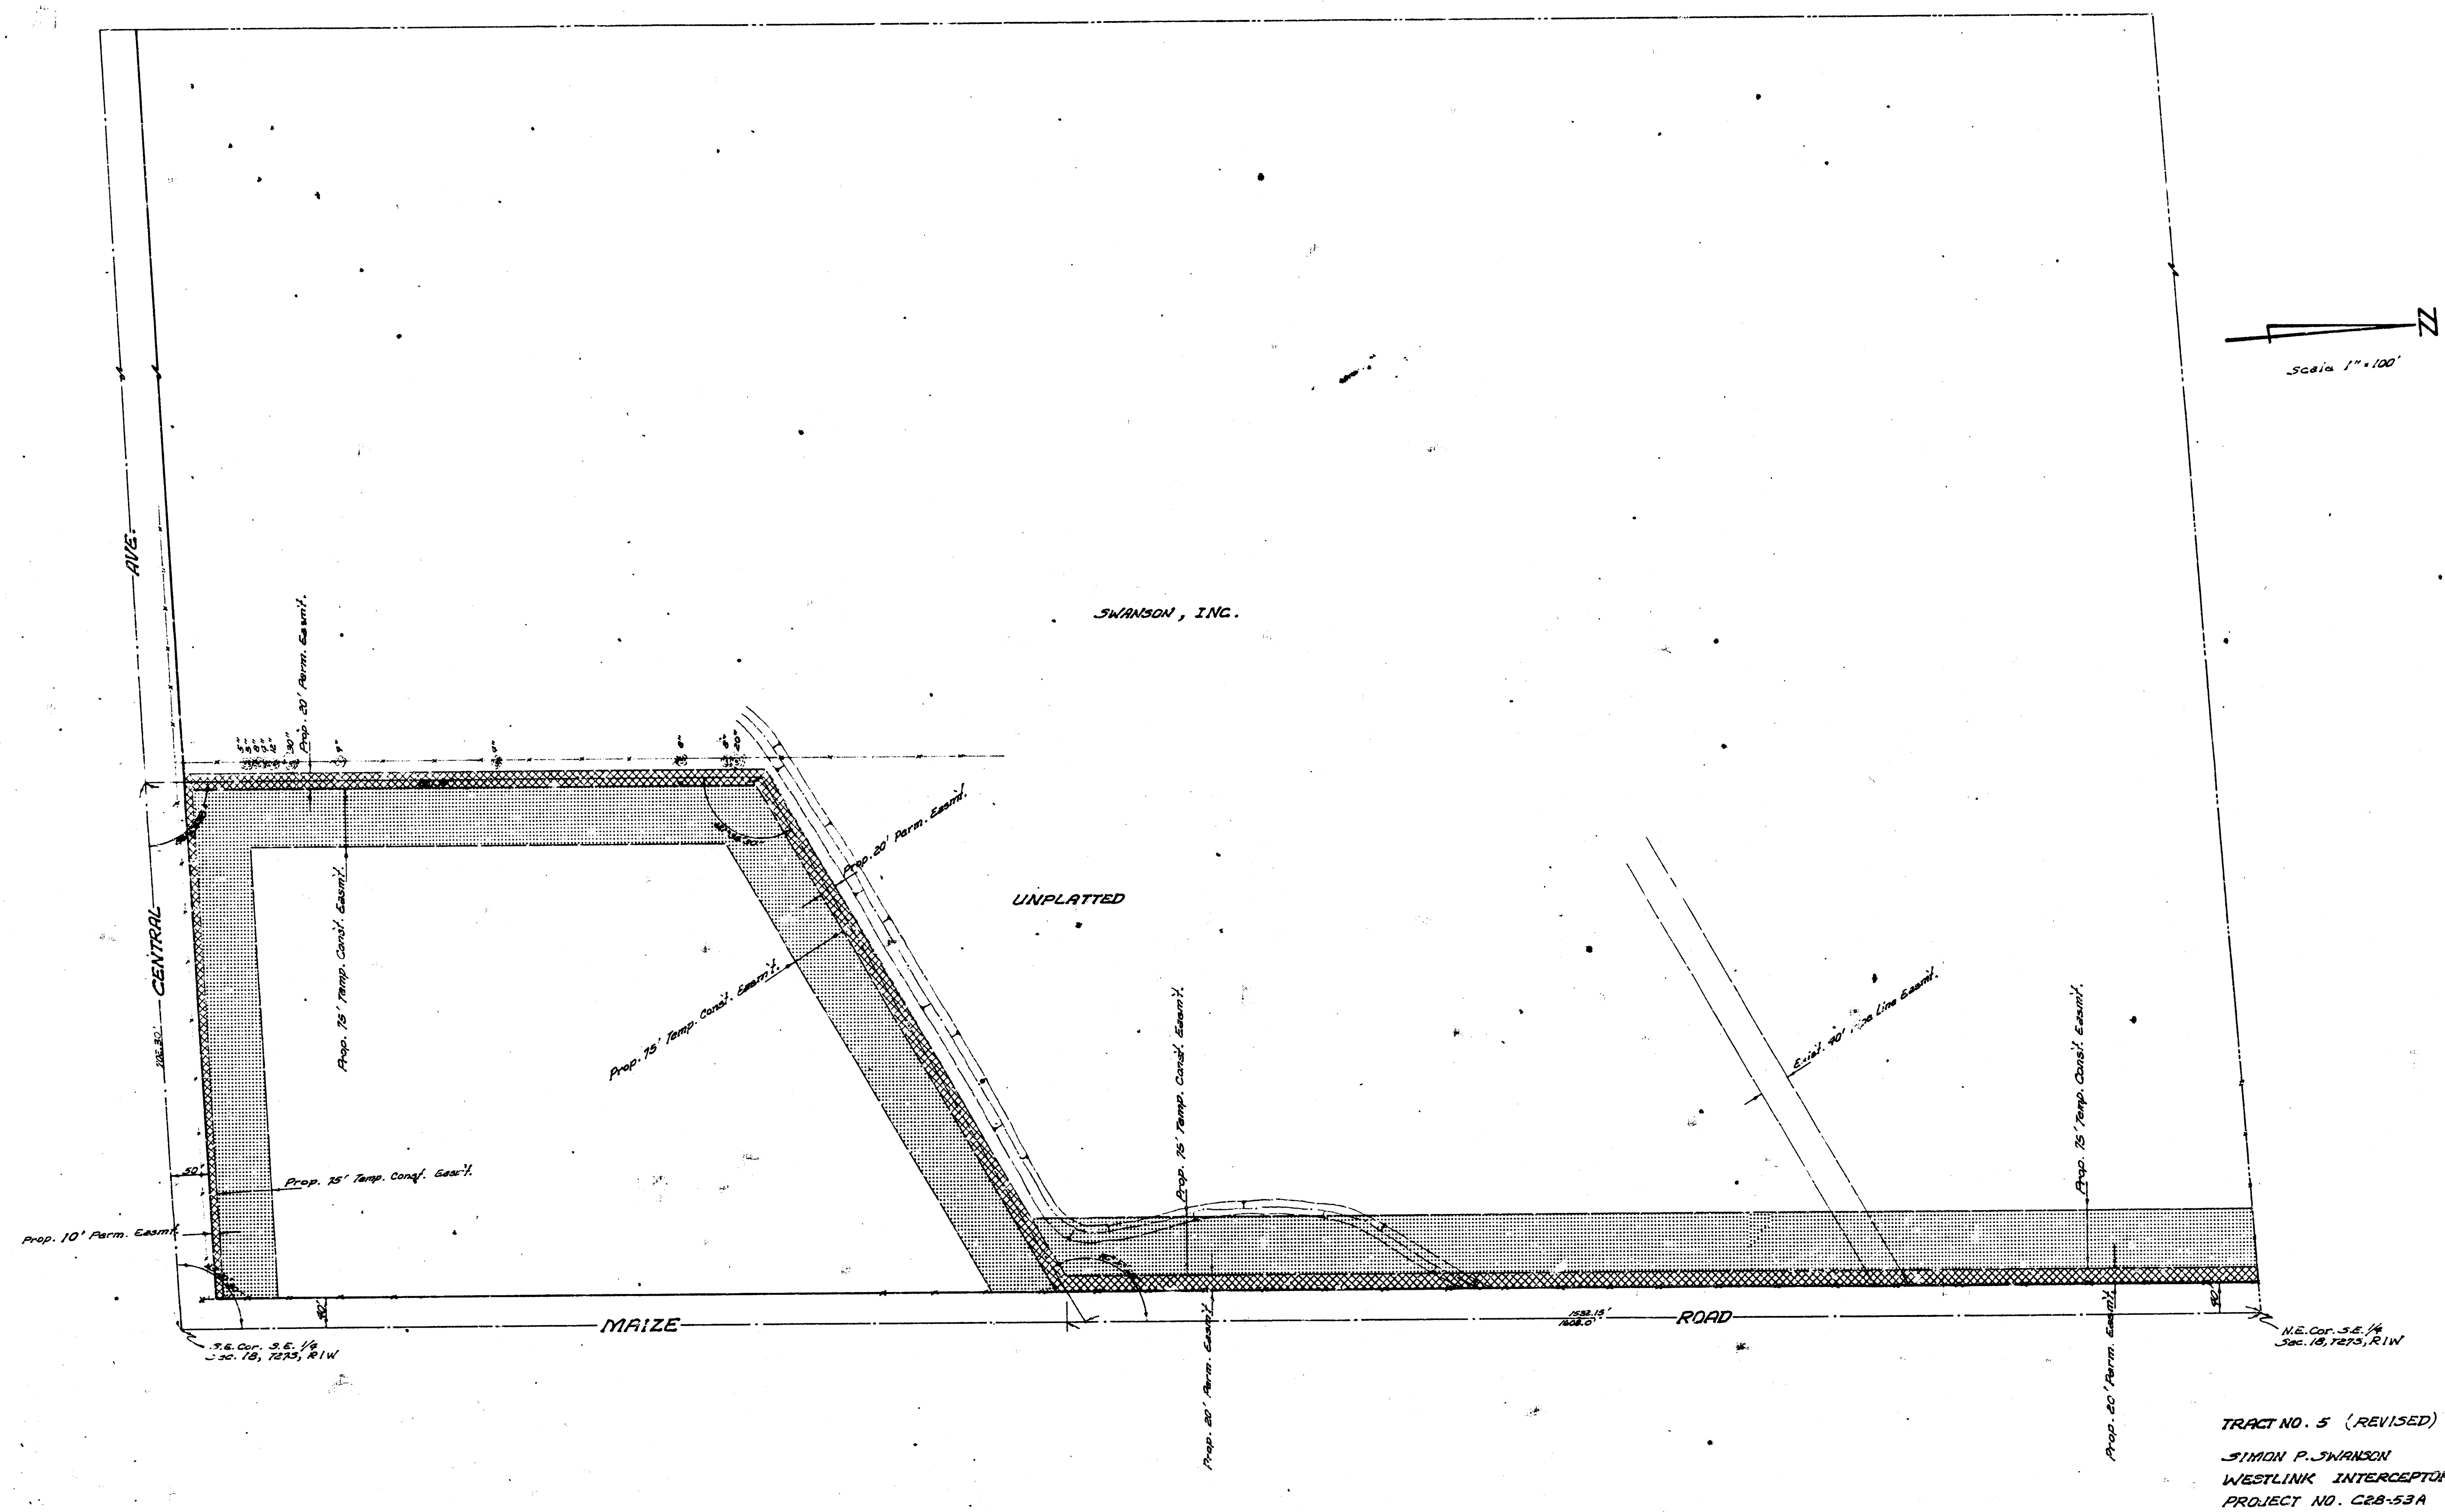

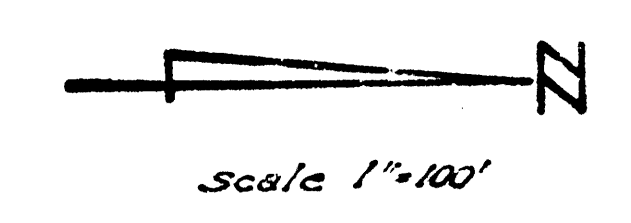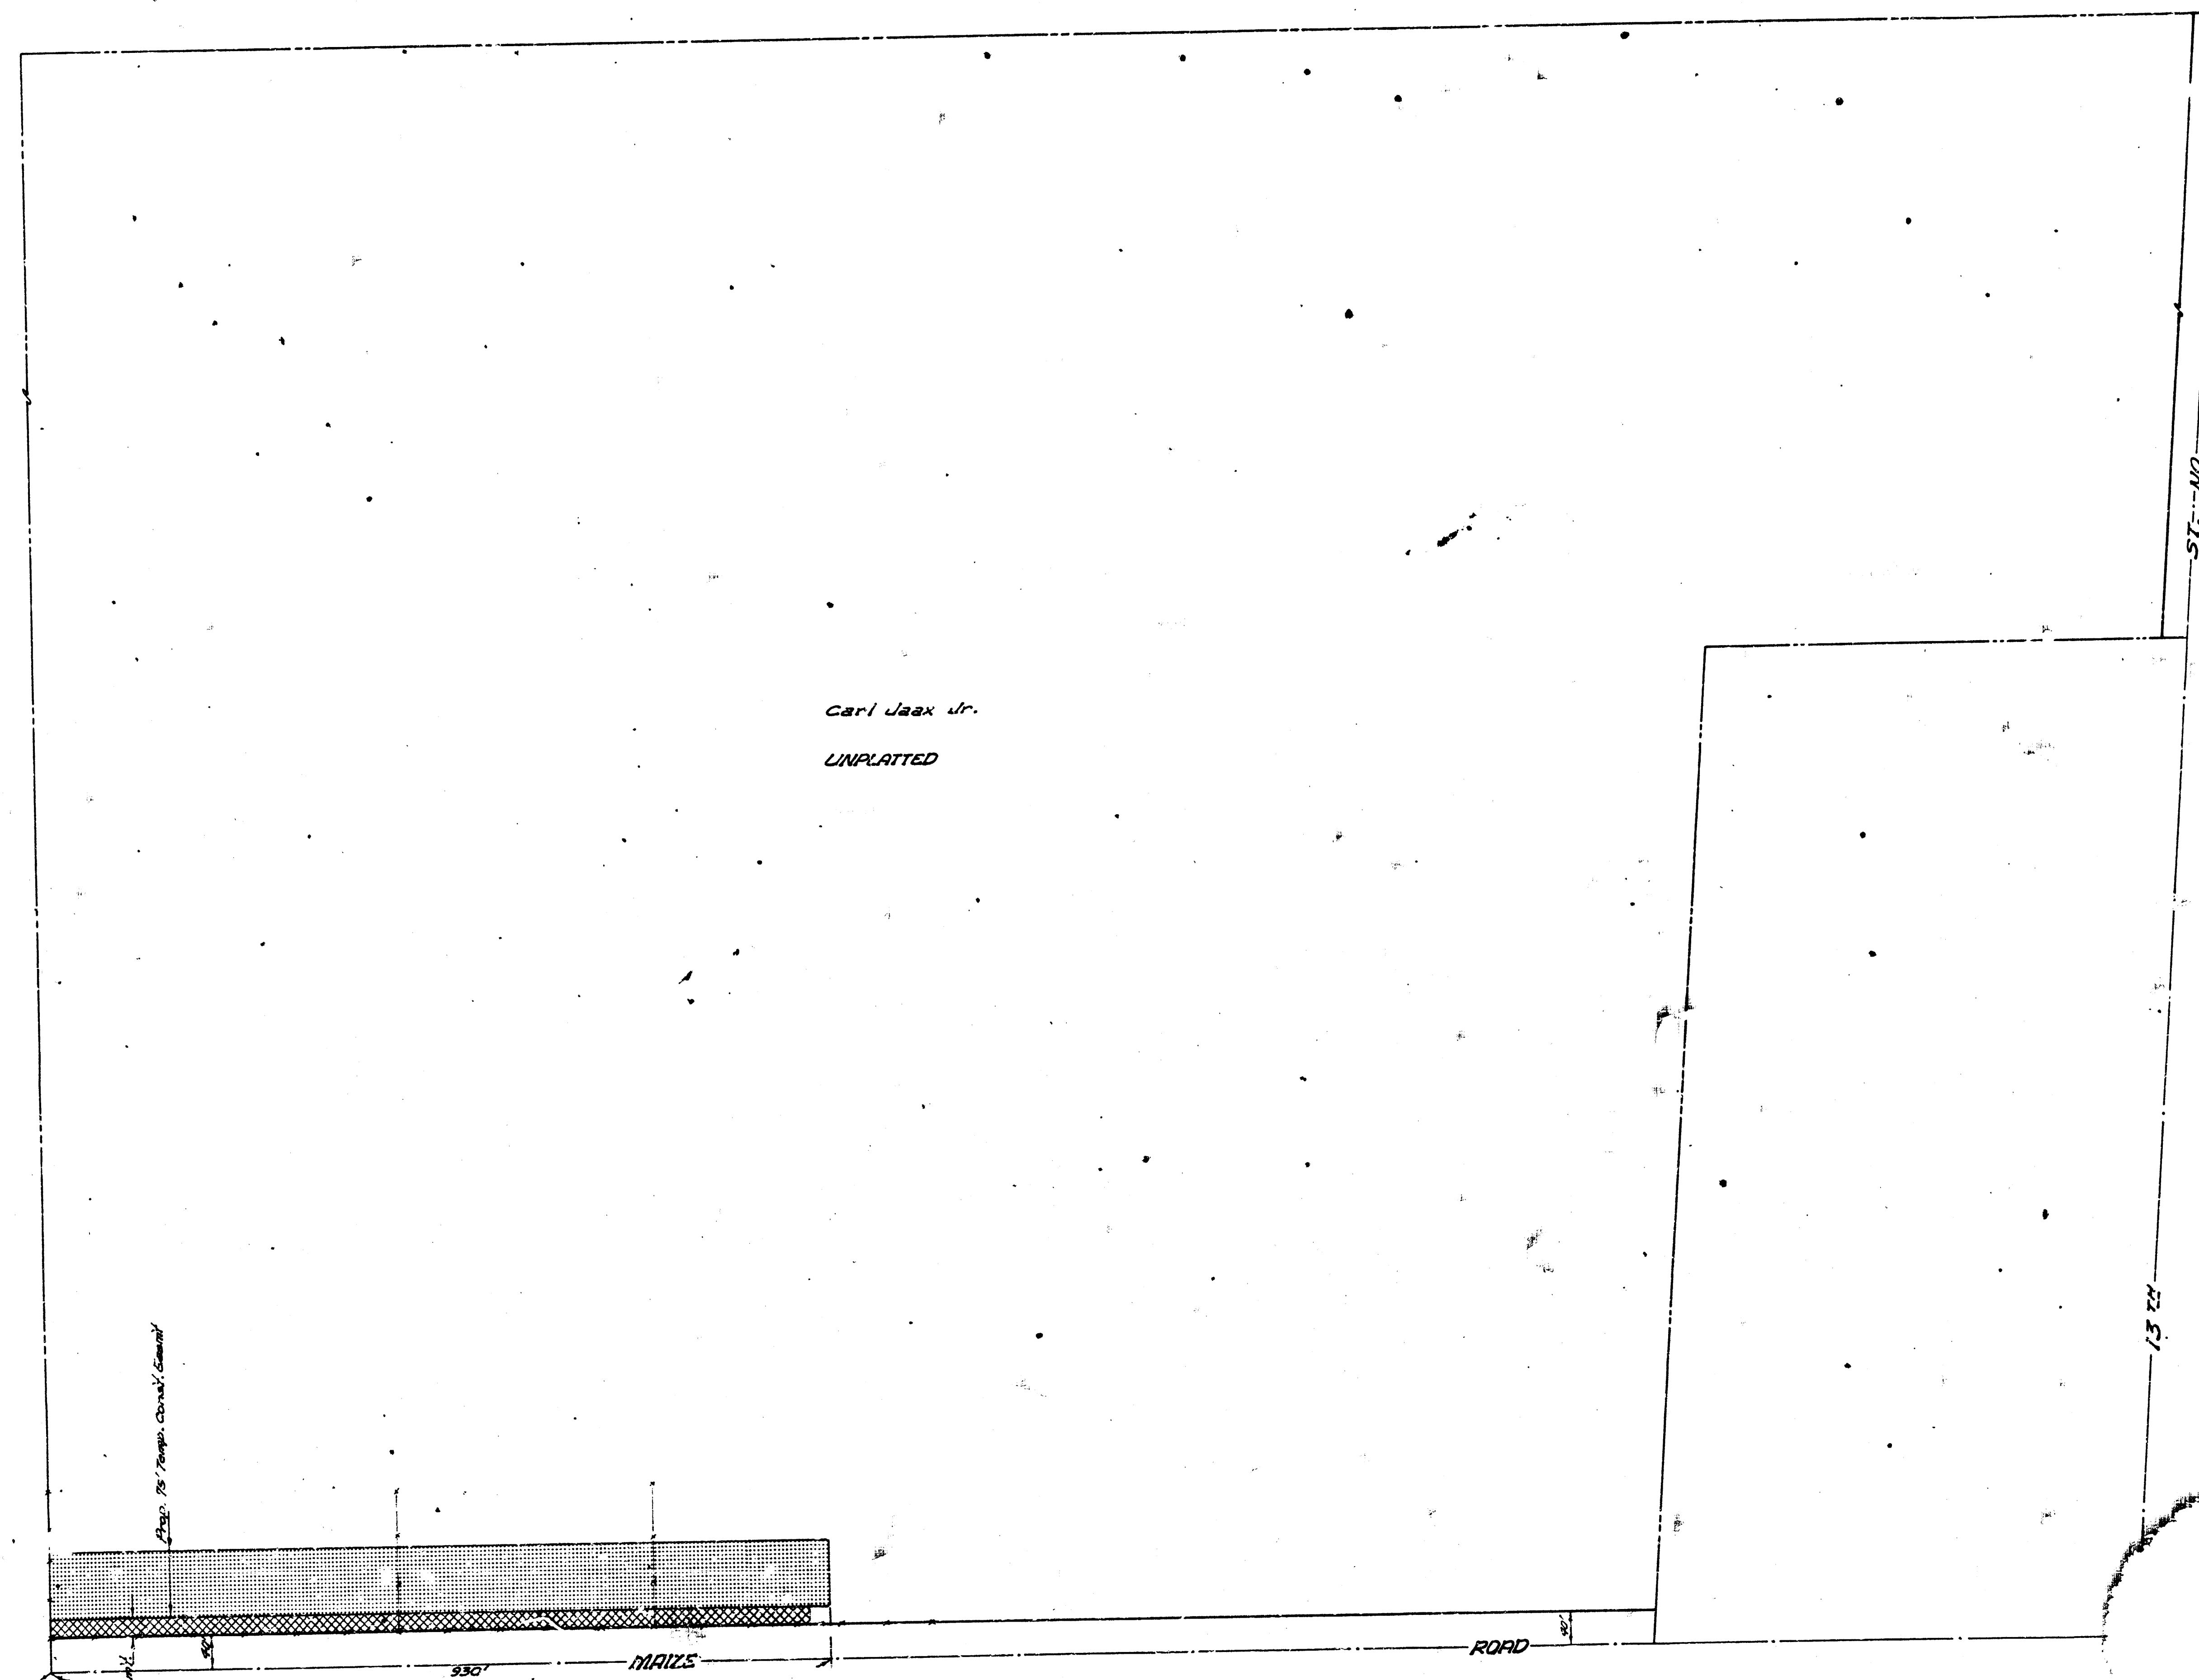

TRACT NO. 6
CARL JAAX JR.
WESTLINK INTERCEPTOR
PROJECT NO. C28-53 A