


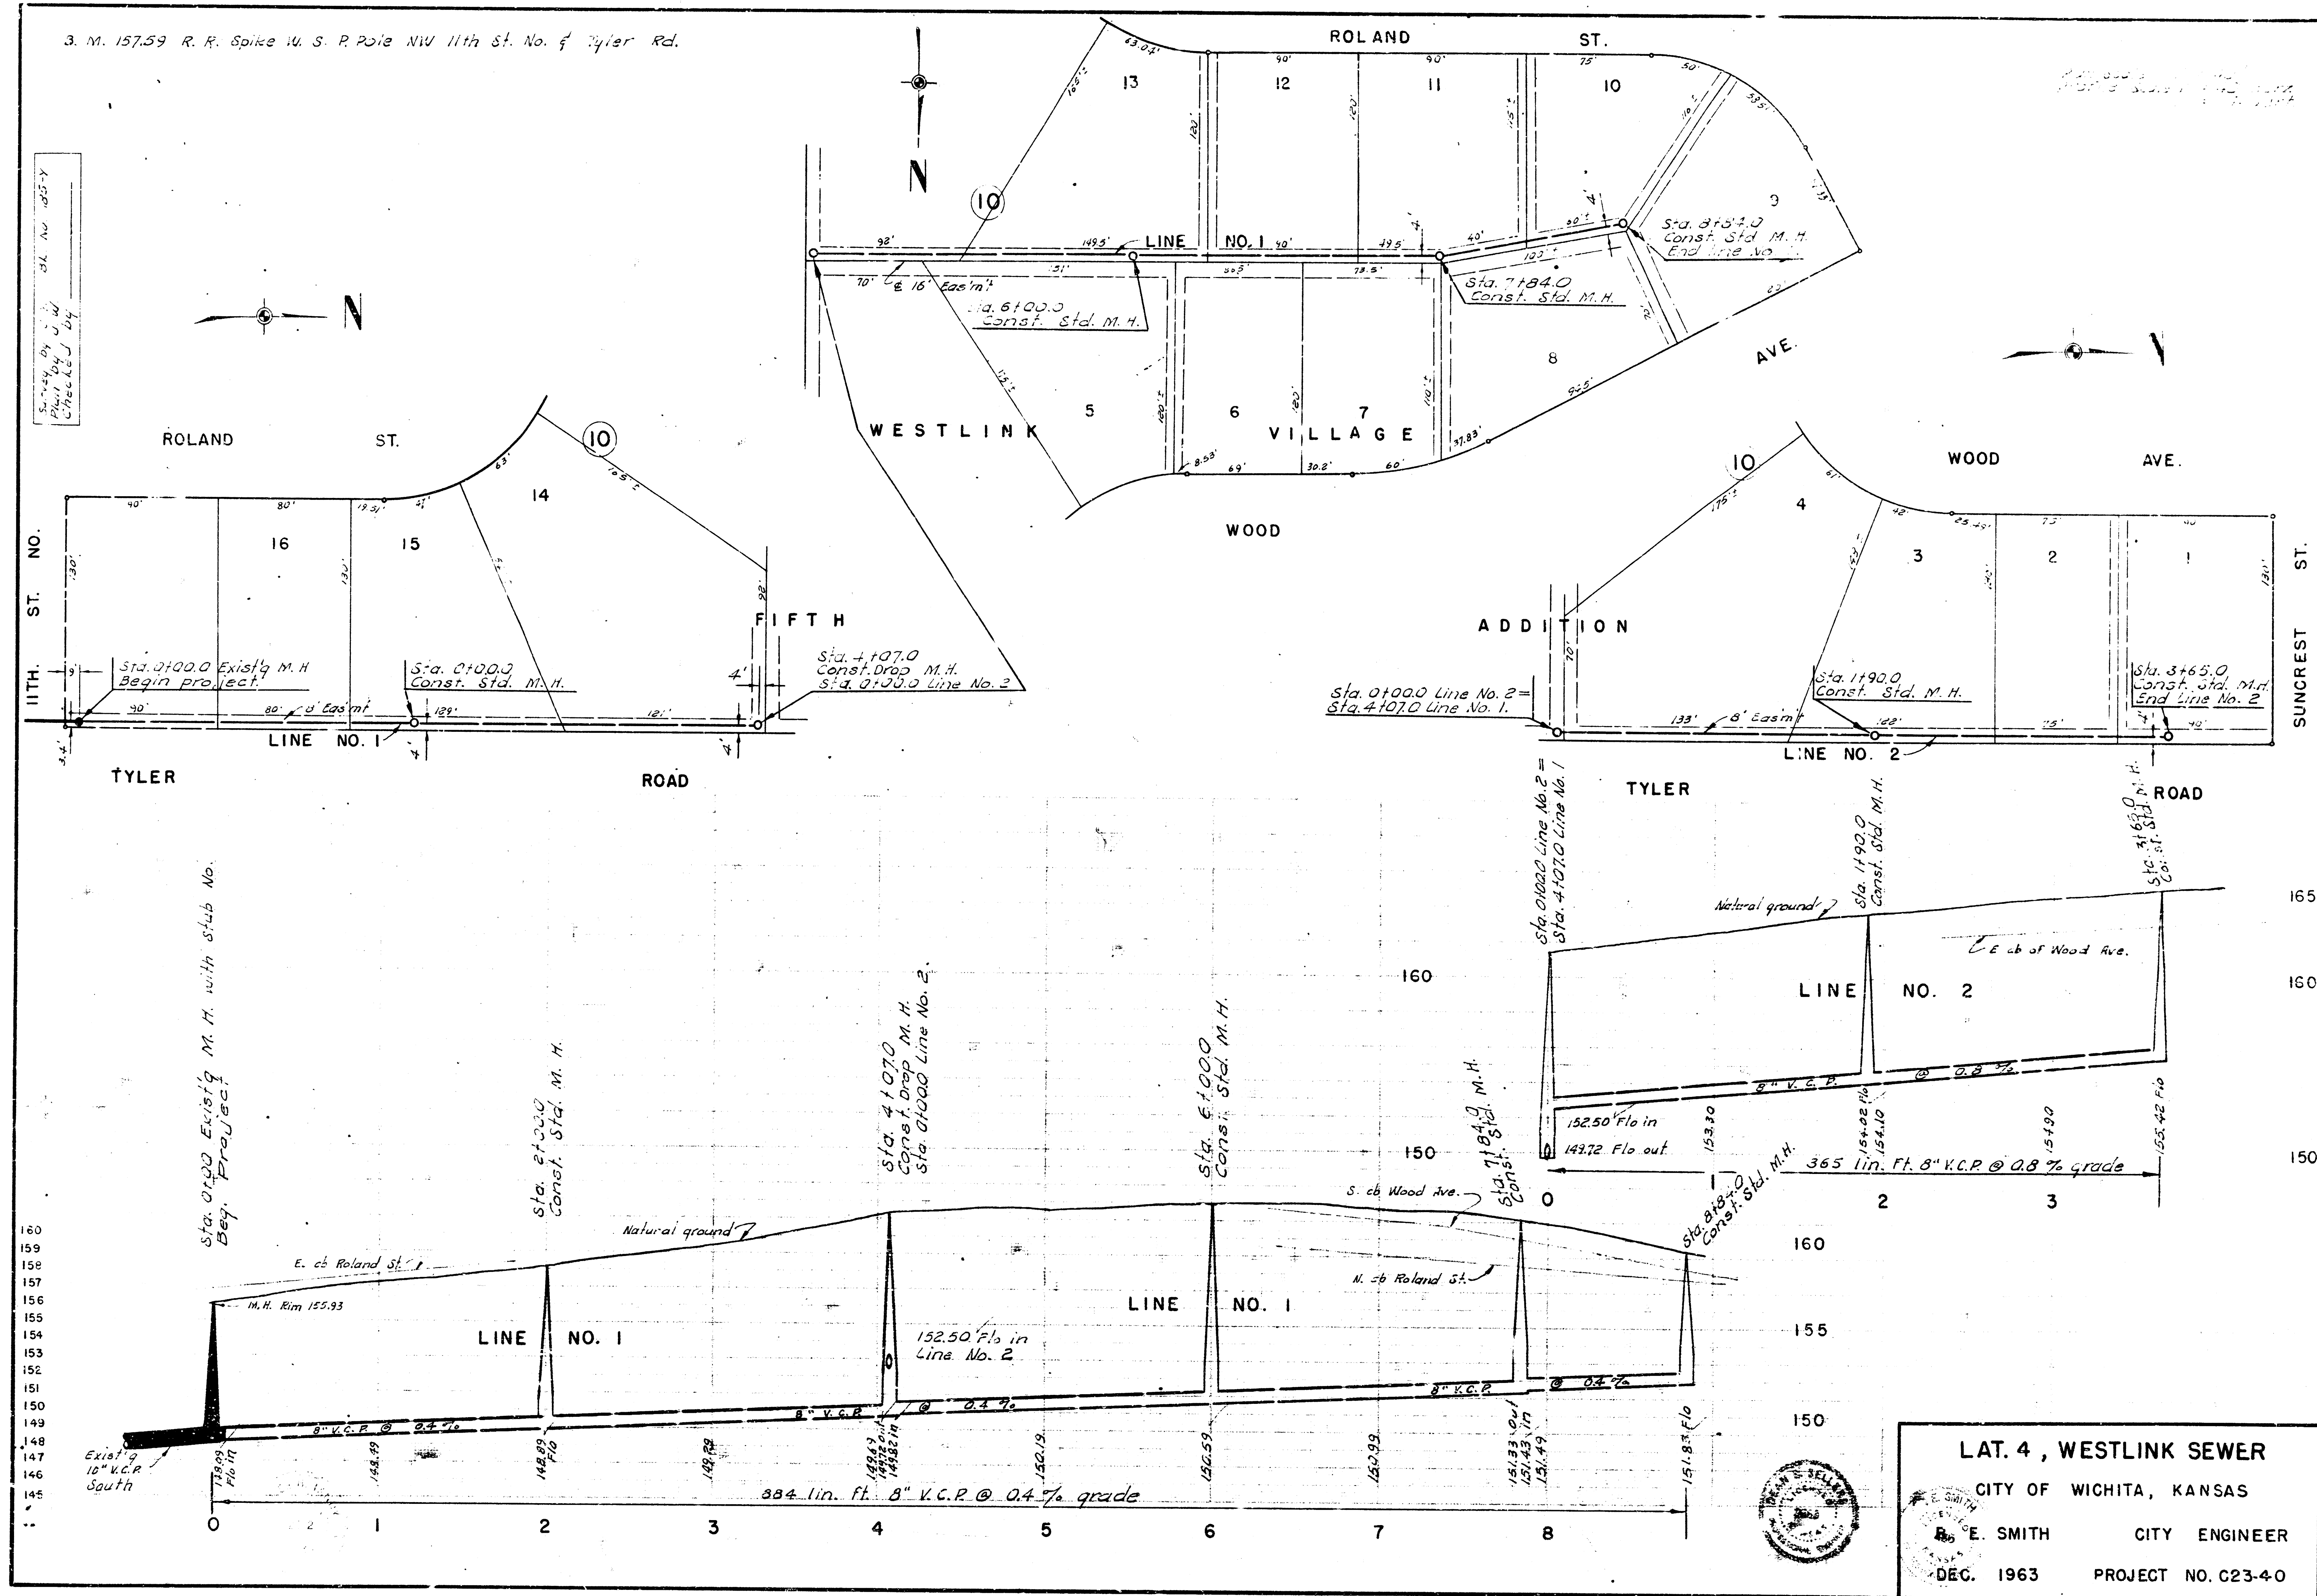

LAT. 4, WESTLINK SEWER
CITY OF WICHITA, KANSAS
E. SMITH CITY ENGINEER
DEC. 1963 PROJECT NO. C23-40