


B. M. 1547
 R.C.2
 cut on E. and S. Hubbard
 13th 1/2 mi W. of Tyler Road.

Plan Scale 1" = 40'
 Profile Scale 1" = 4' Vert.

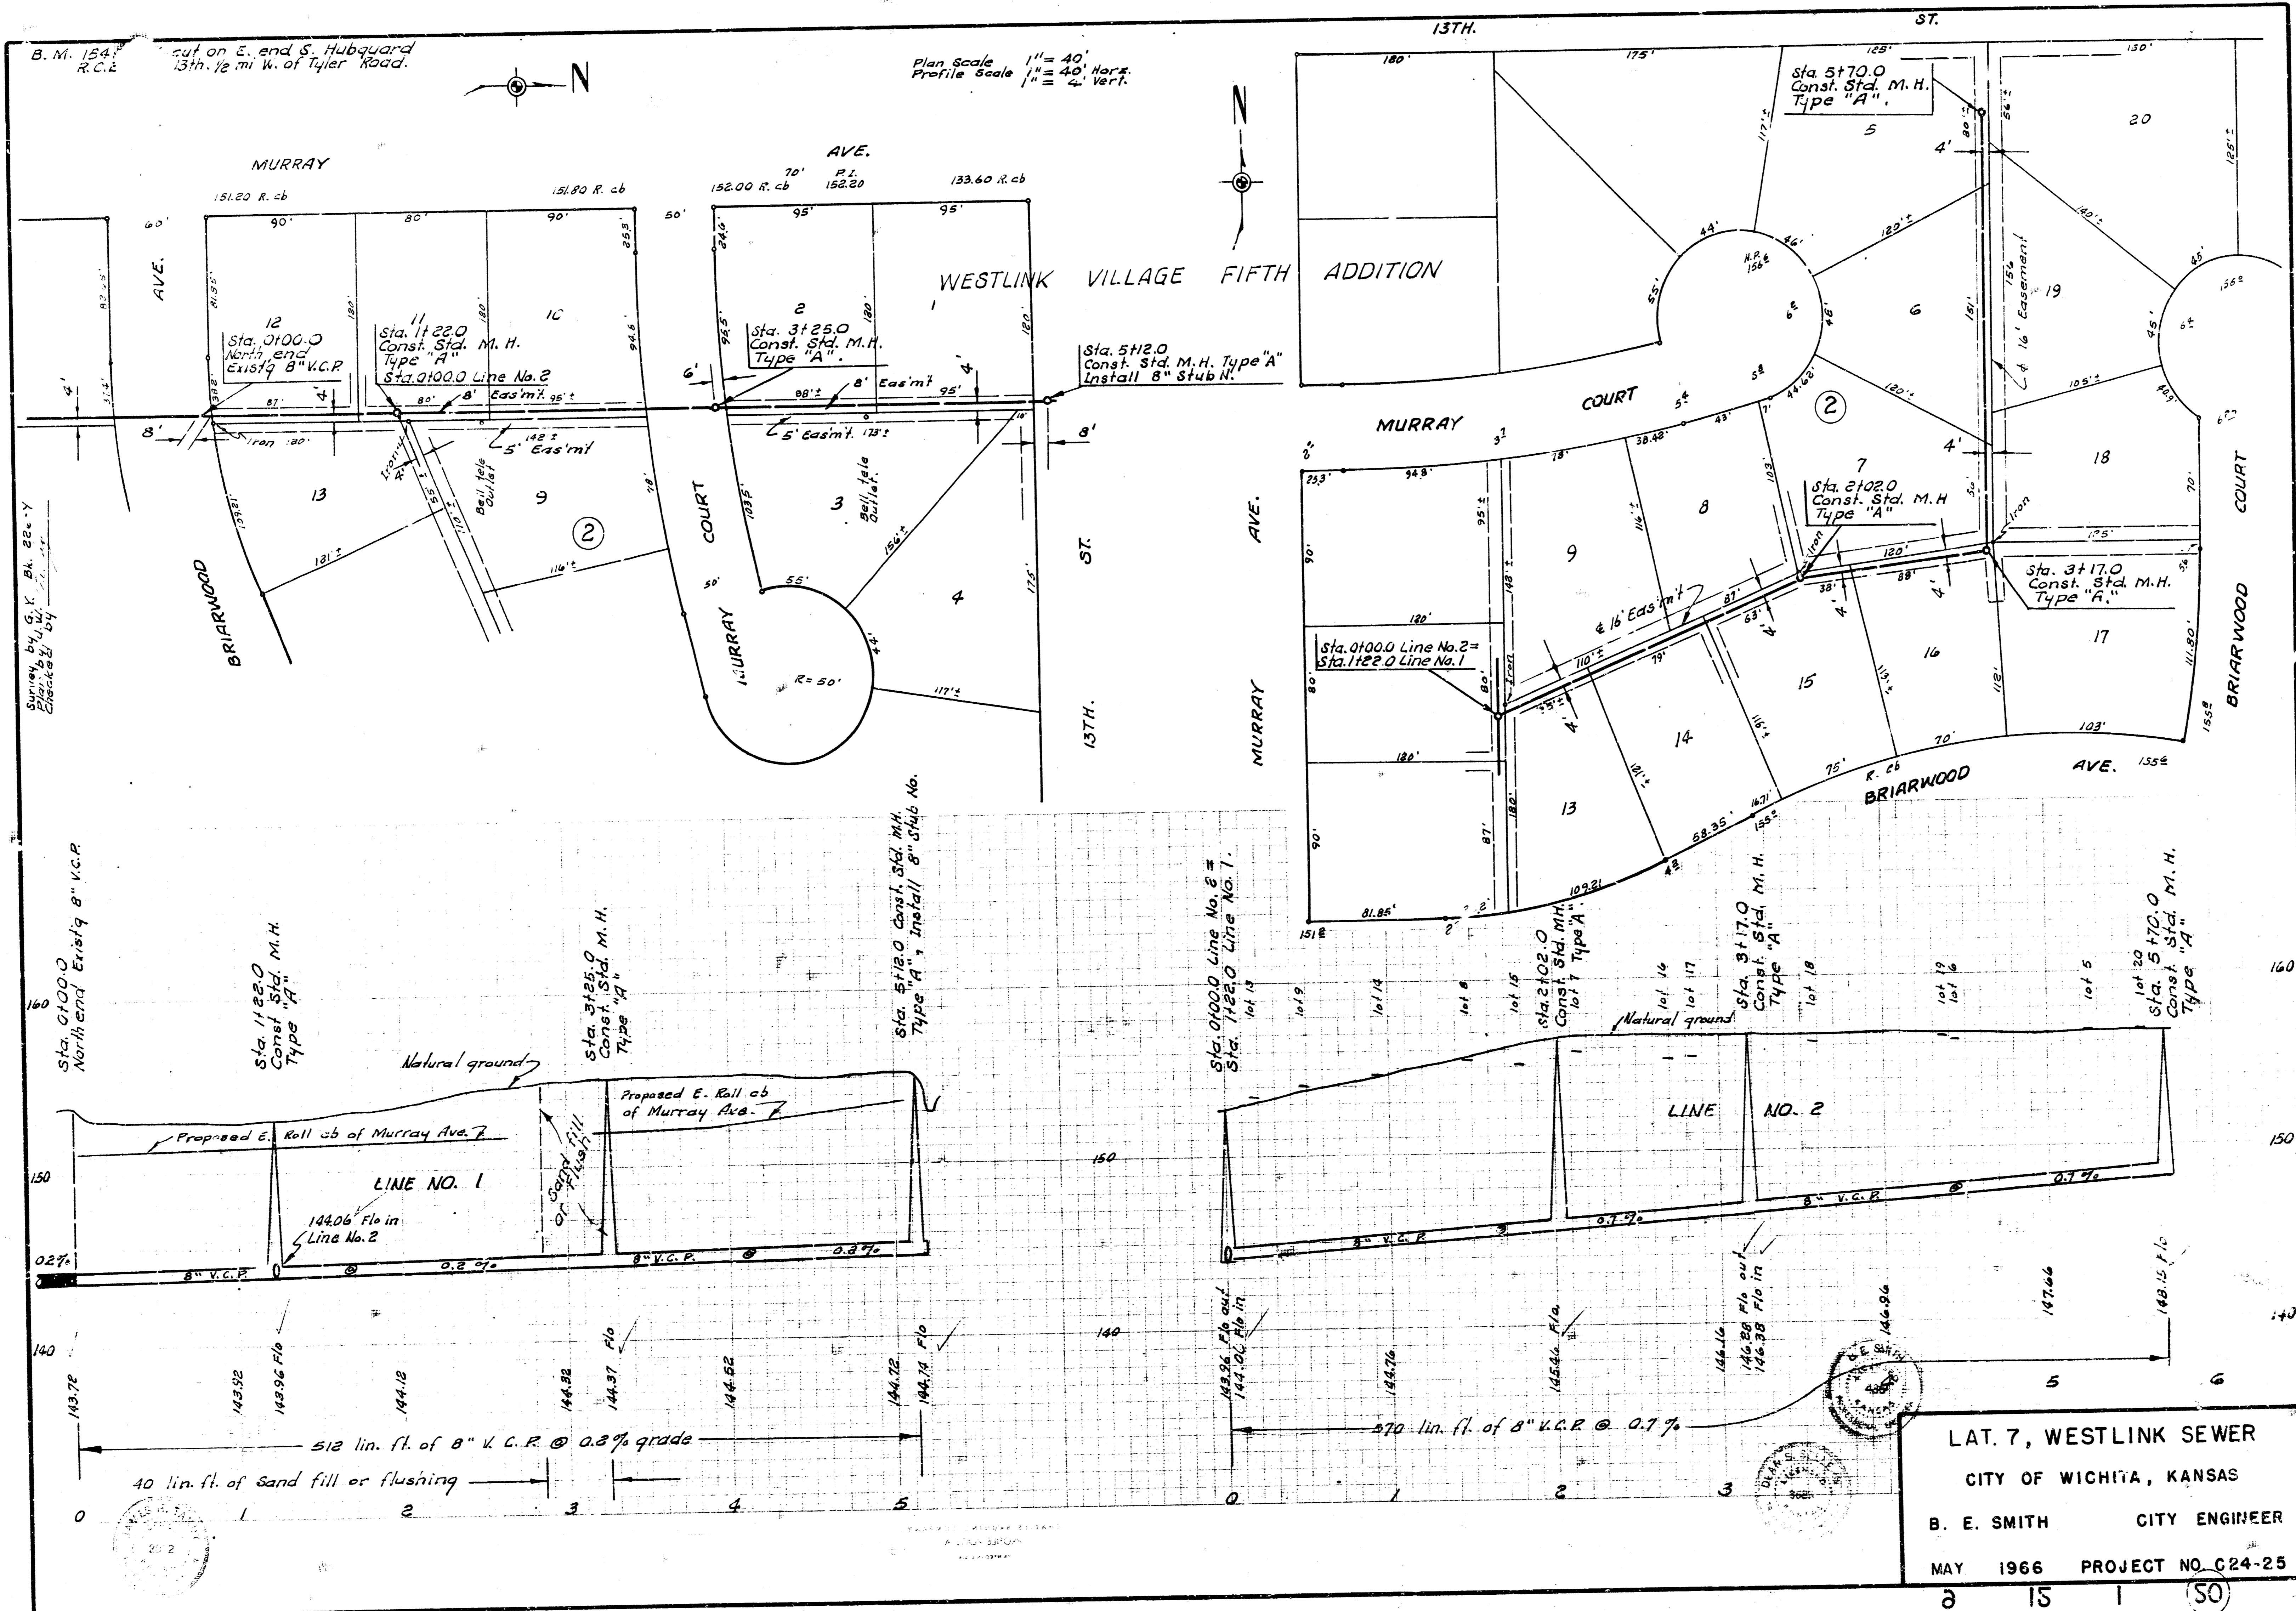

LAT. 7, WESTLINK SEWER
 CITY OF WICHITA, KANSAS
 B. E. SMITH CITY ENGINEER
 MAY 1966 PROJECT NO. C24-25