


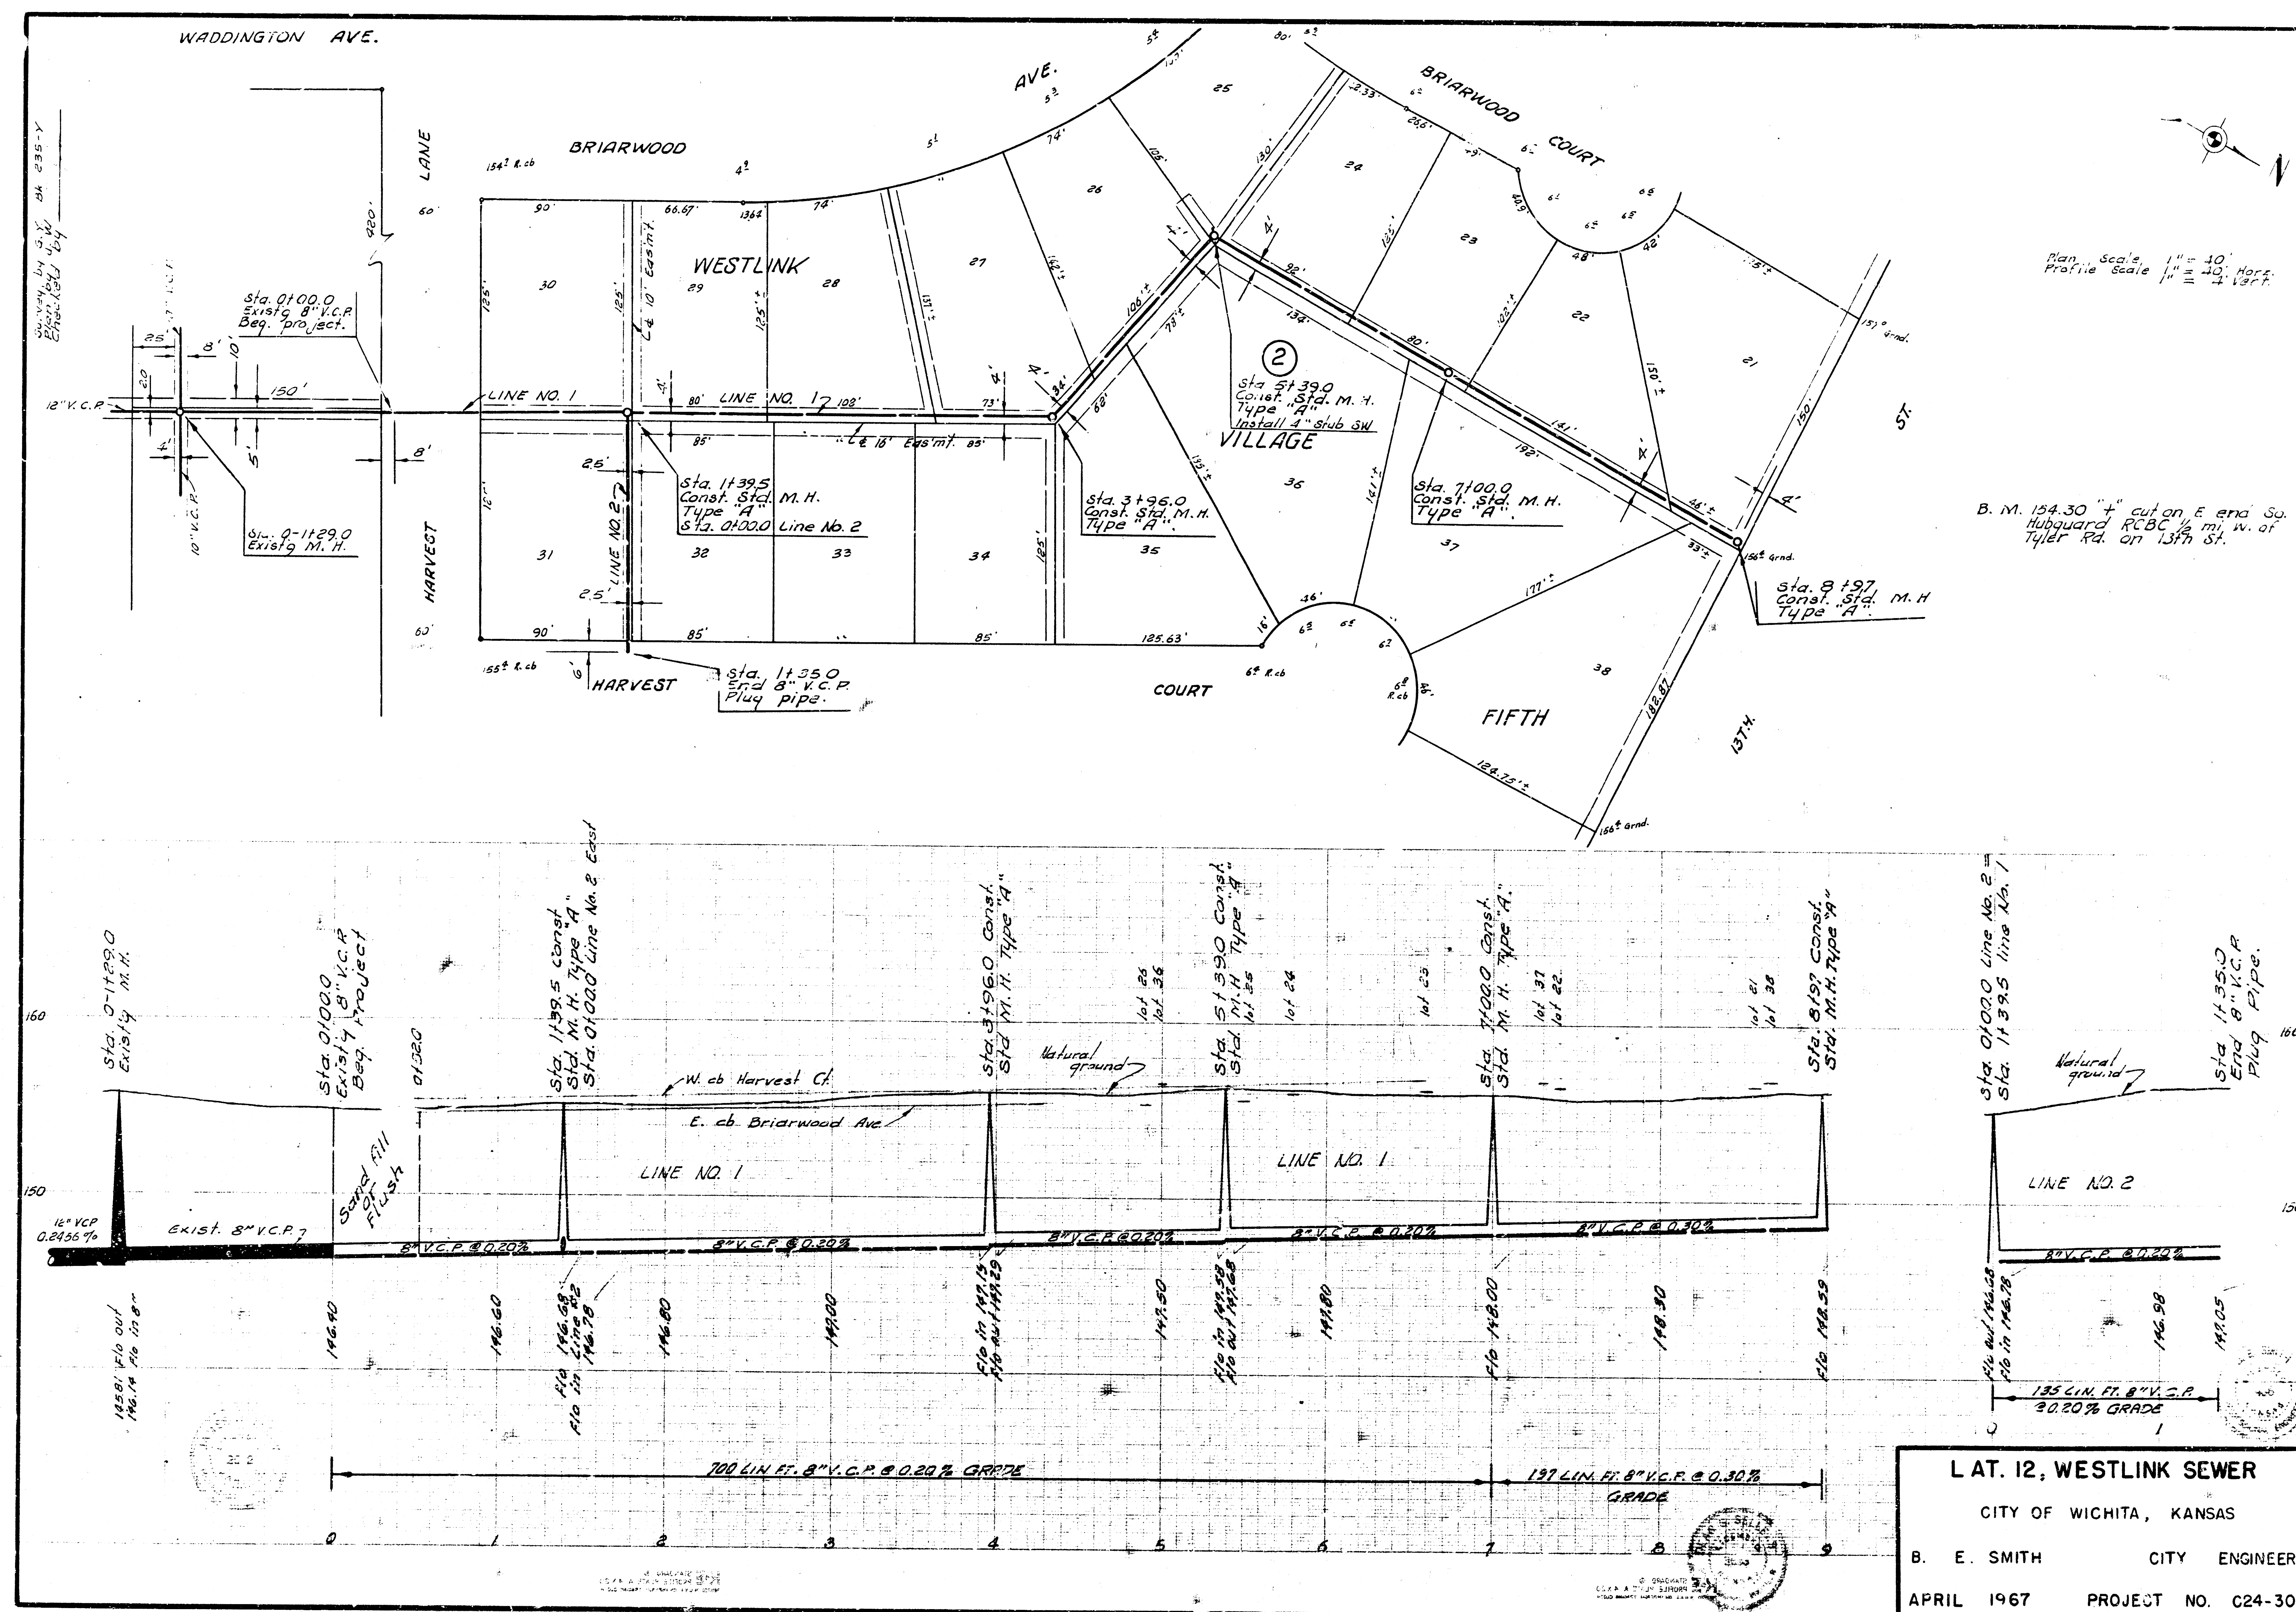

LAT. 12, WESTLINK SEWER
CITY OF WICHITA, KANSAS
B. E. SMITH CITY ENGINEER
APRIL 1967 PROJECT NO. C24-30