


B. M. 154.30 "x" cut on E. end So. Hubbard RCBC
1/2 mi. W. of Tyler Rd. on 13th St.

Stationing
Checked by
Date

Plan Scale 1" = 40'
Profile Scale 1" = 4' V.E.L.

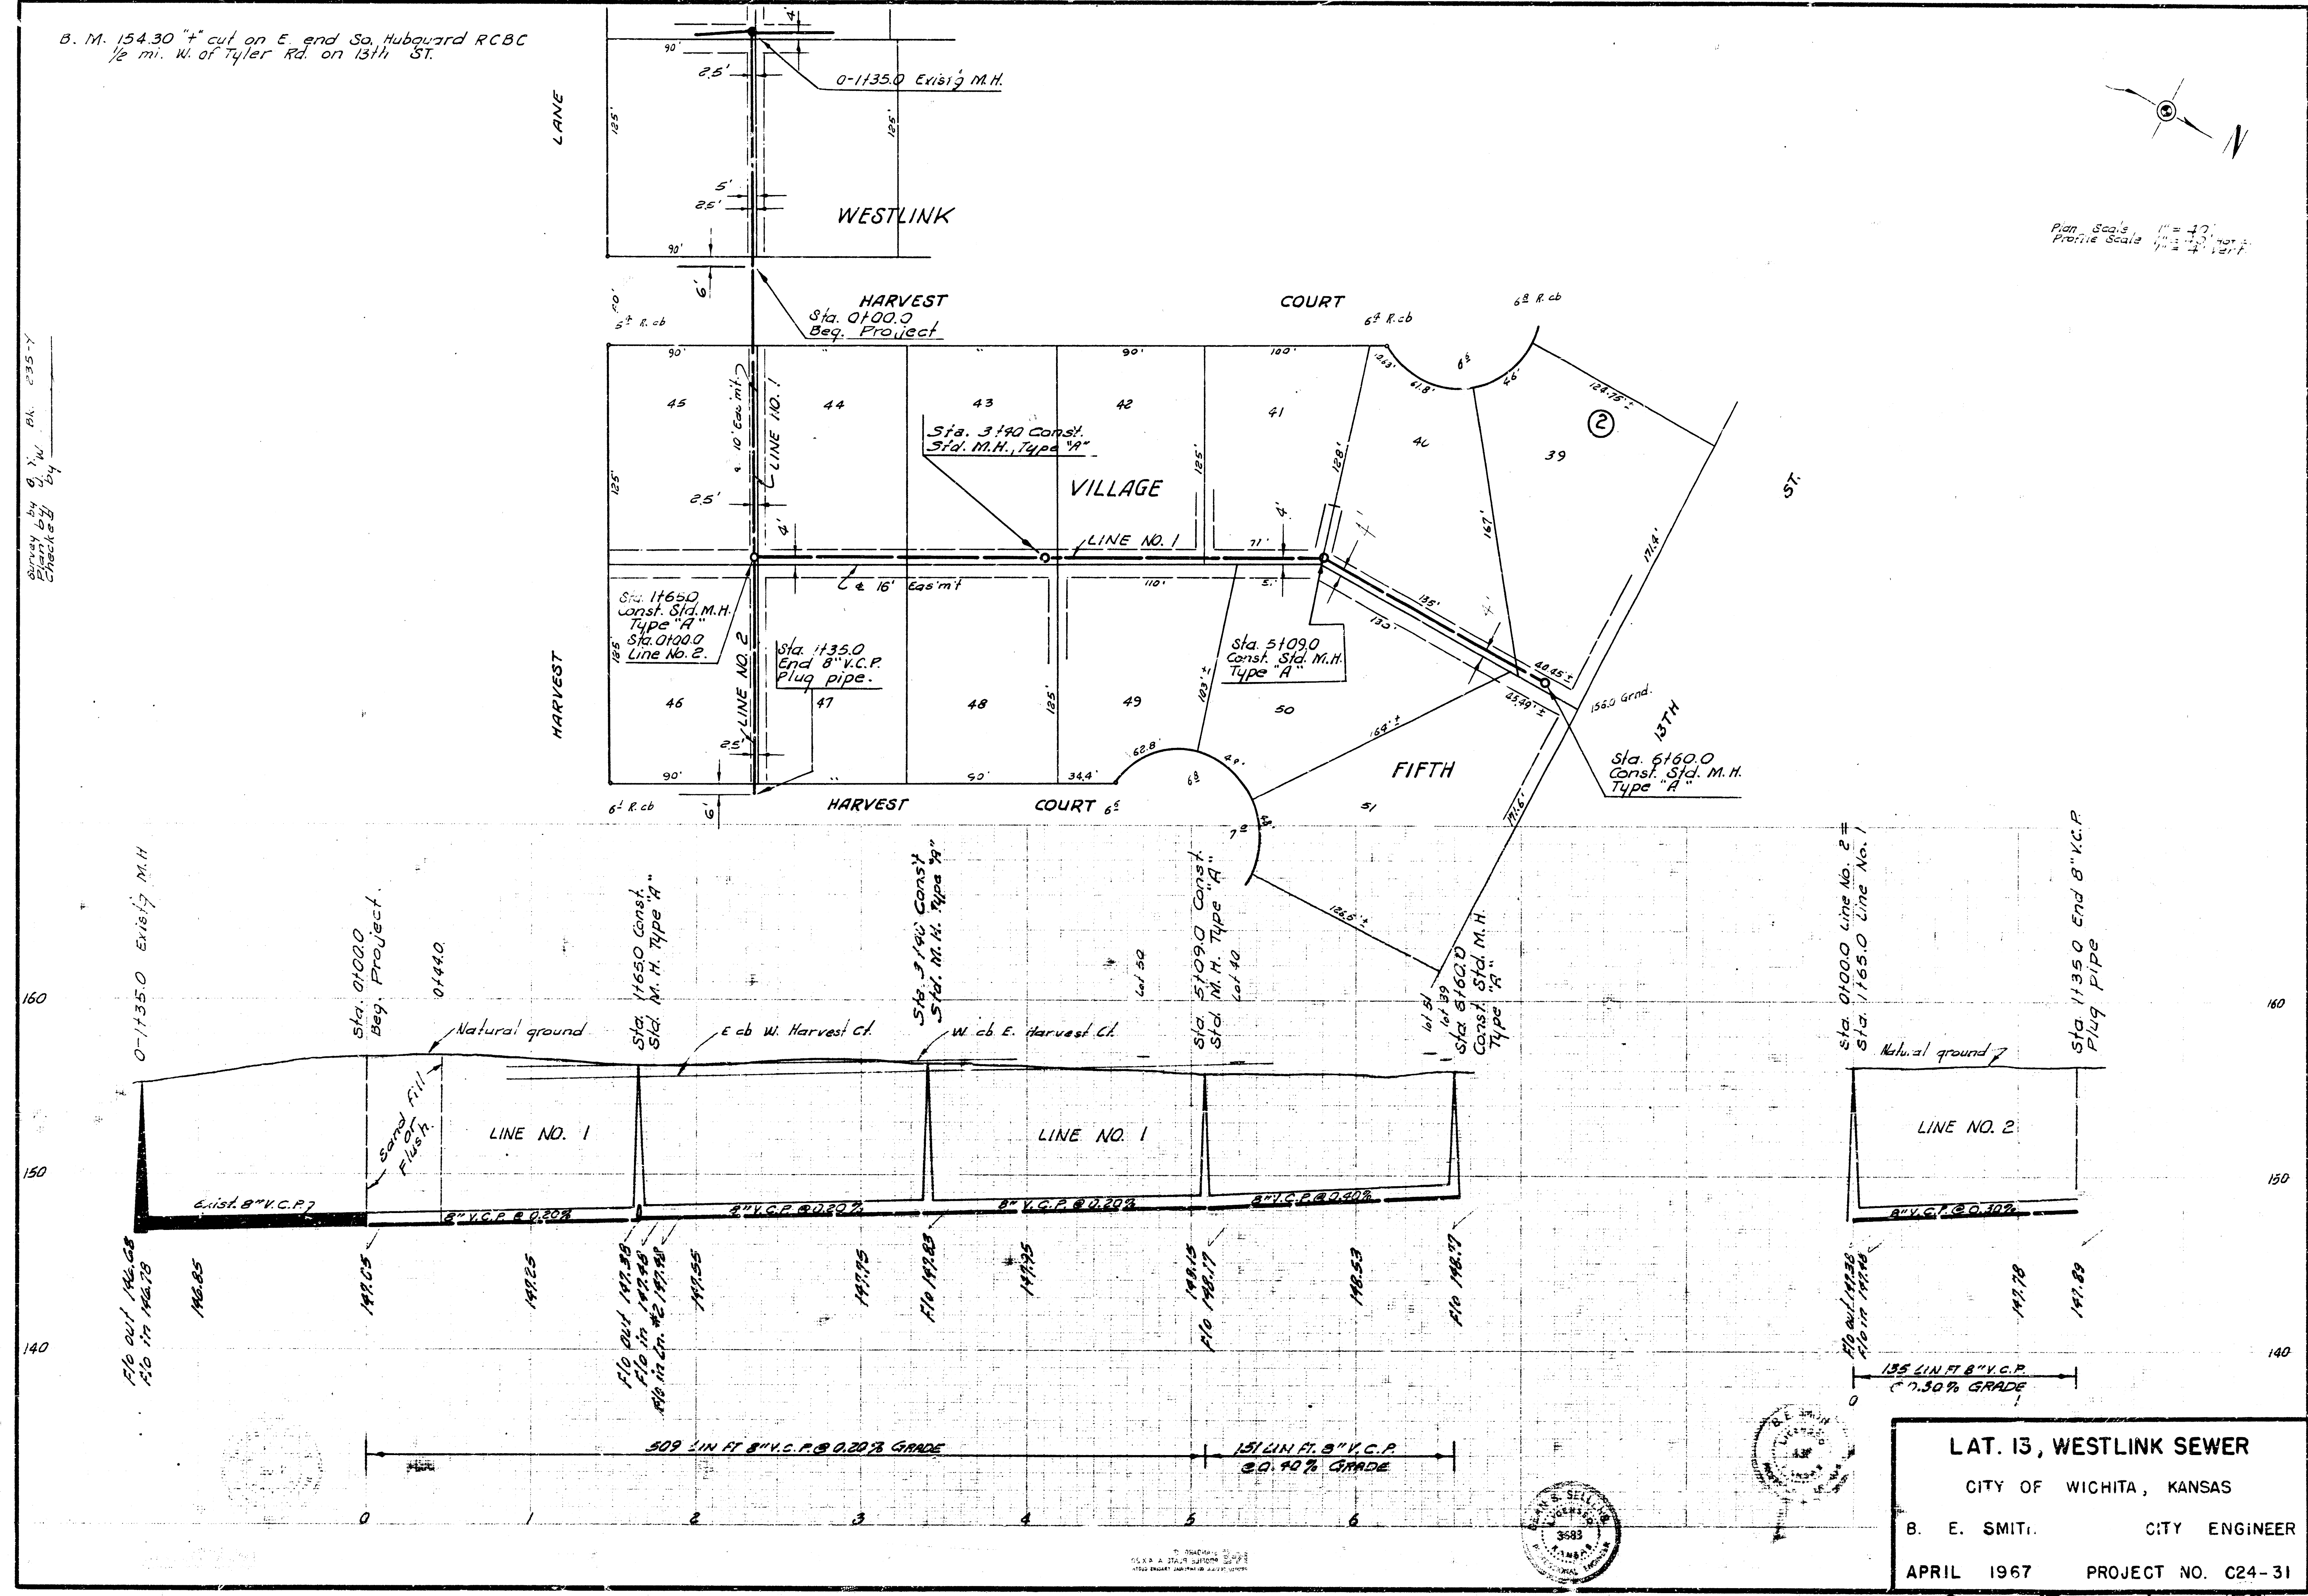

LAT. 13, WESTLINK SEWER
CITY OF WICHITA, KANSAS
B. E. SMITH, CITY ENGINEER
APRIL 1967 PROJECT NO. C24-31