




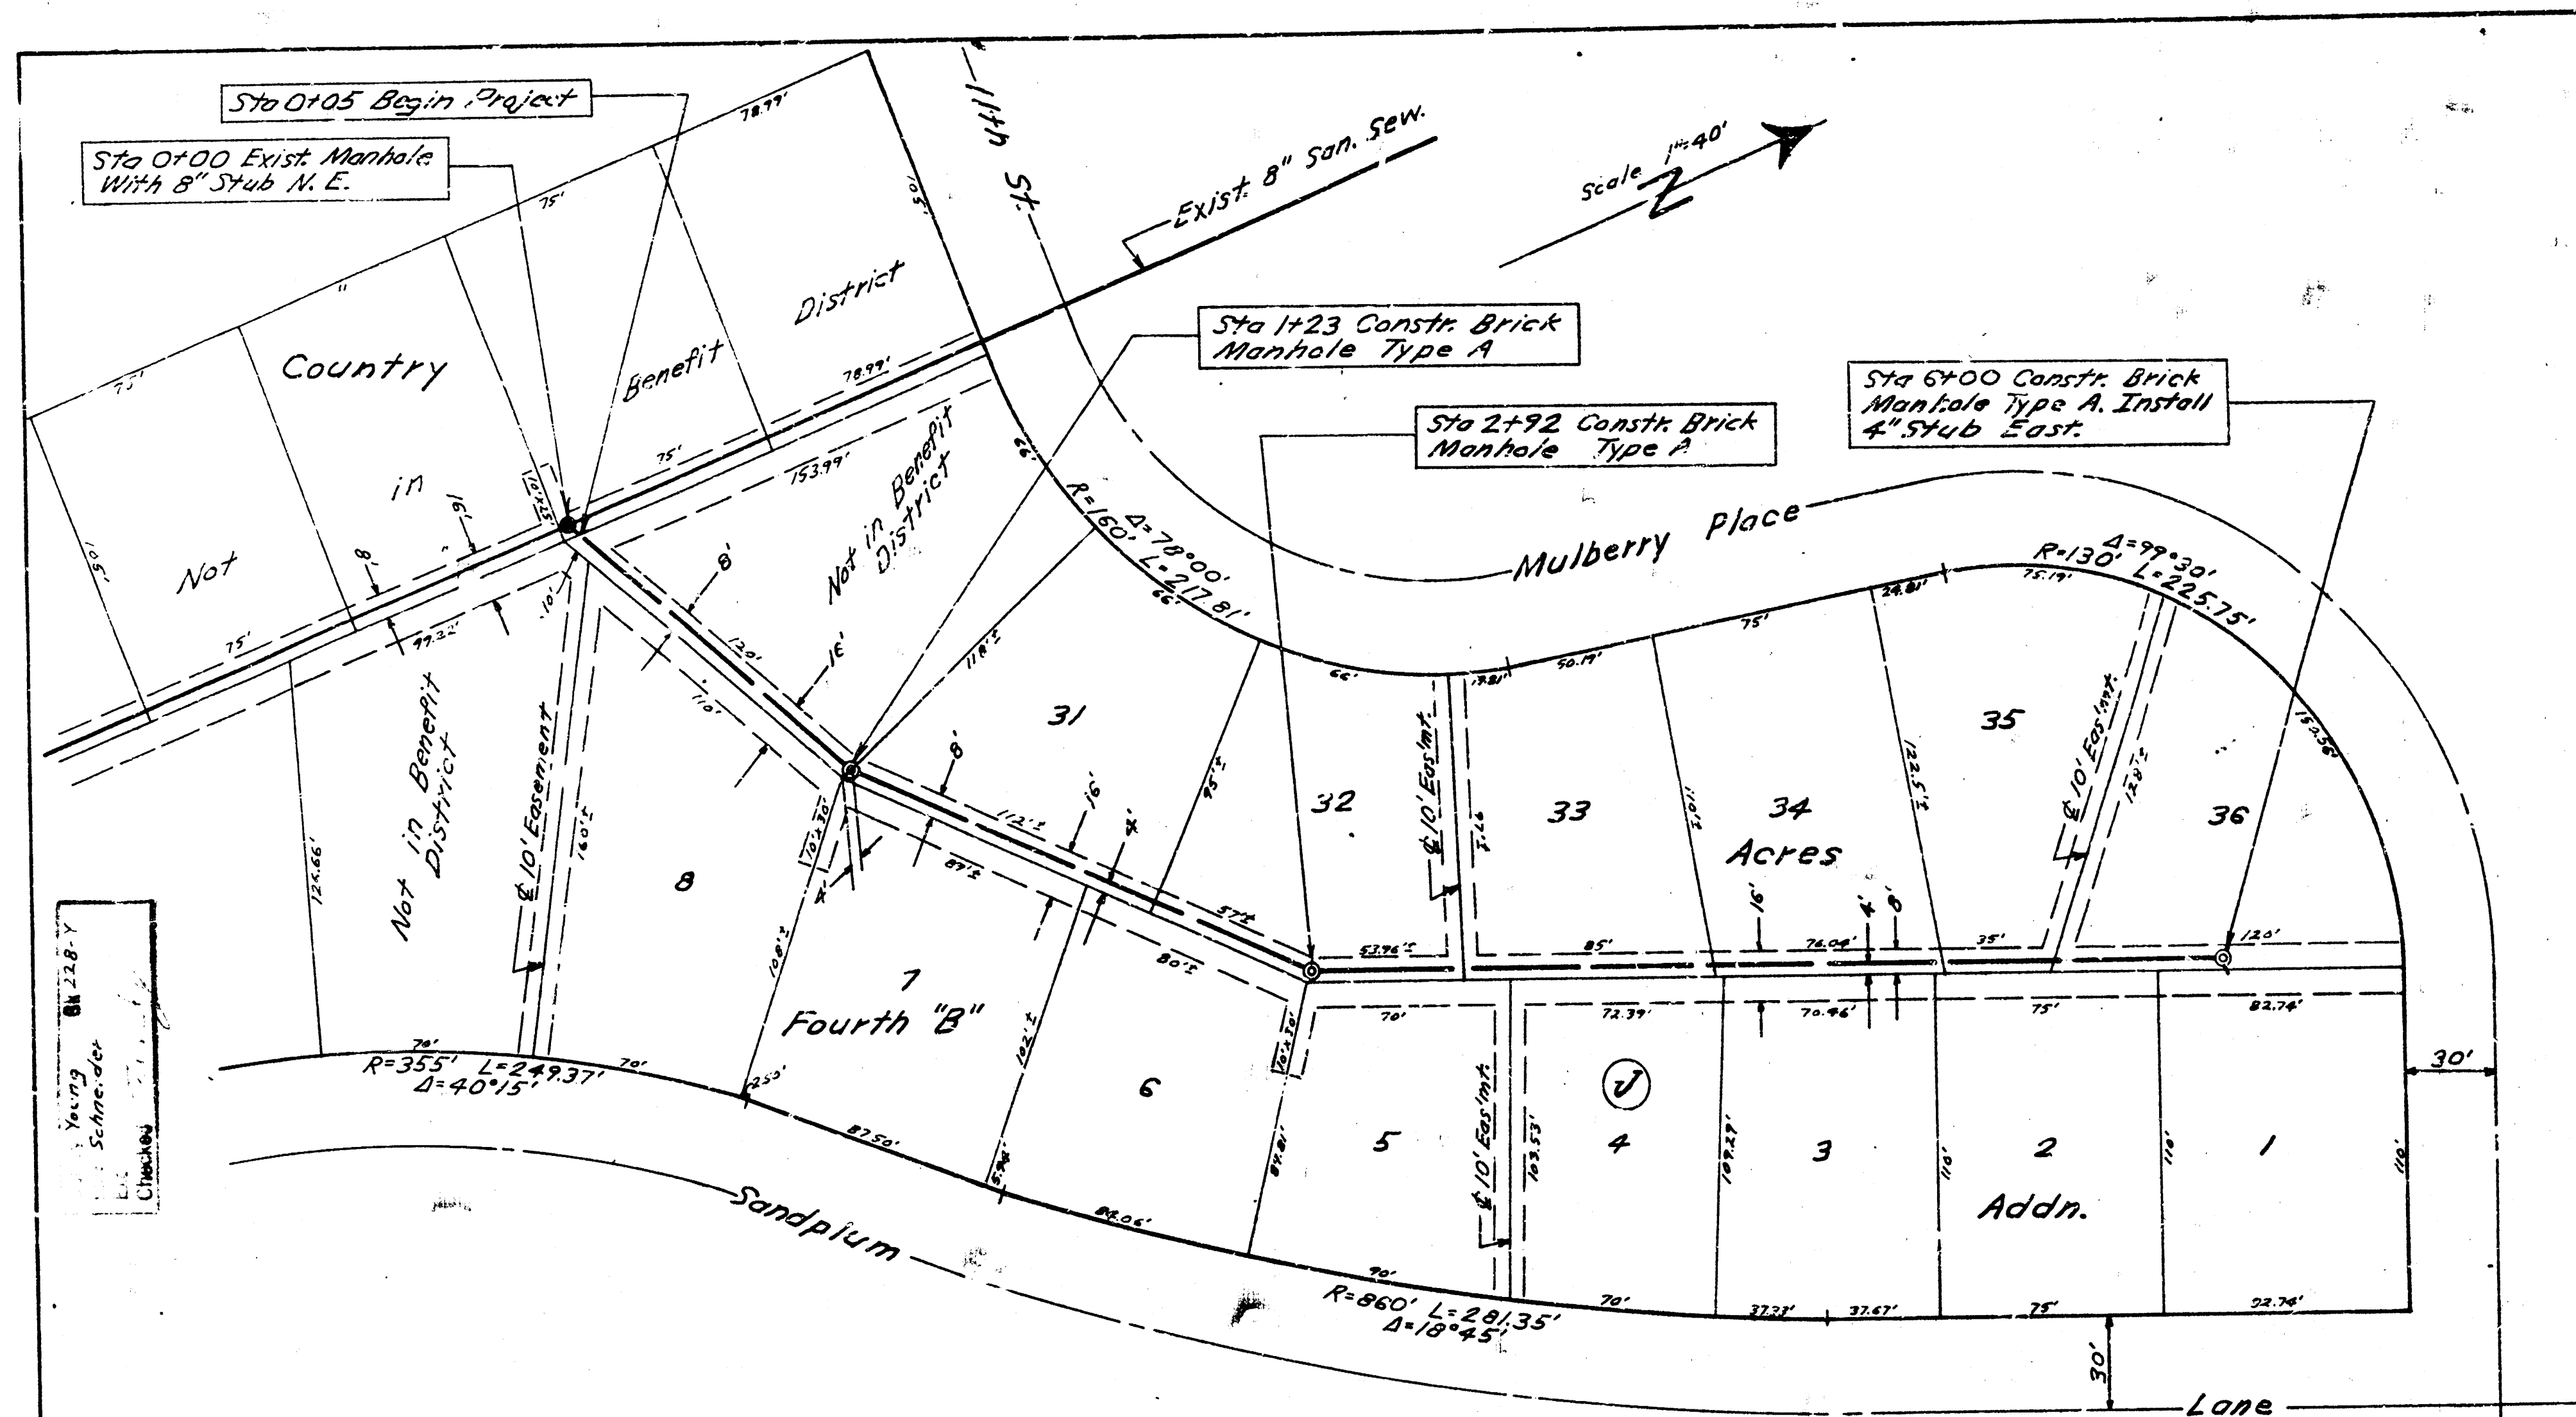


B.M. 142.19 RR Spike West Side P. Pole SW. Cor. 11th St & Ridge Road

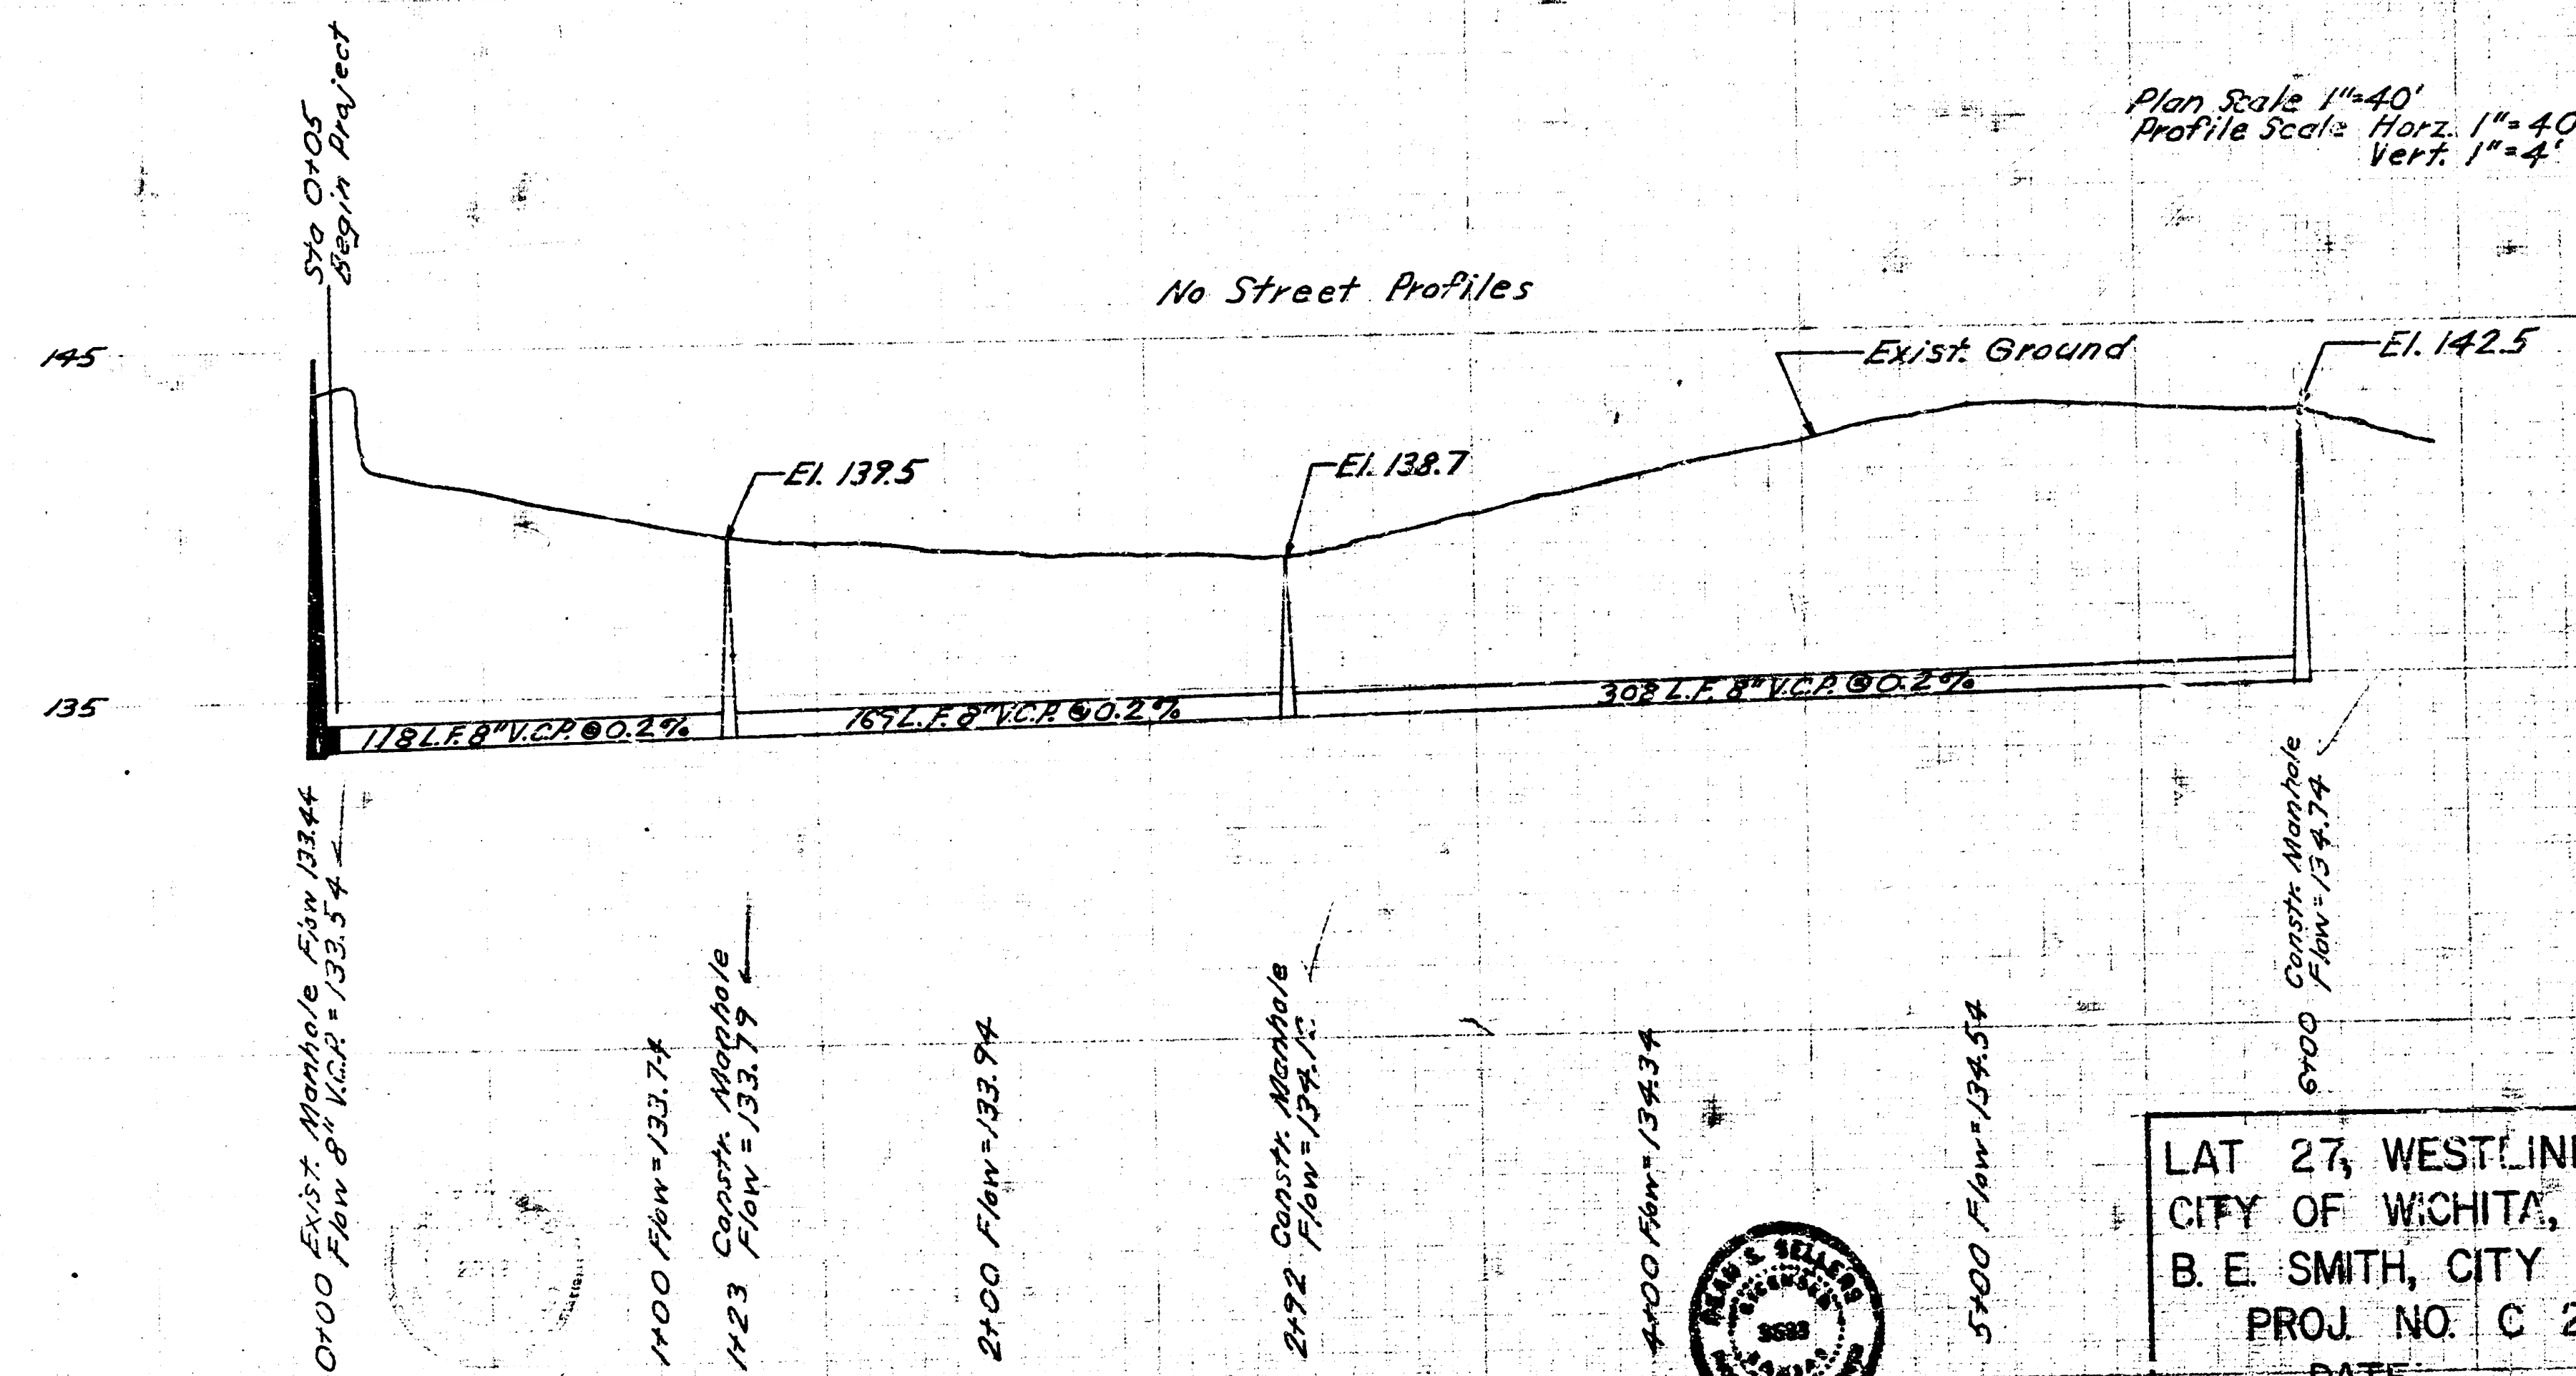

LAT 27, WESTLINK SEWER
CITY OF WICHITA, KANSAS
B. E. SMITH, CITY ENGINEER
PROJ. NO. C 27-39
DATE.

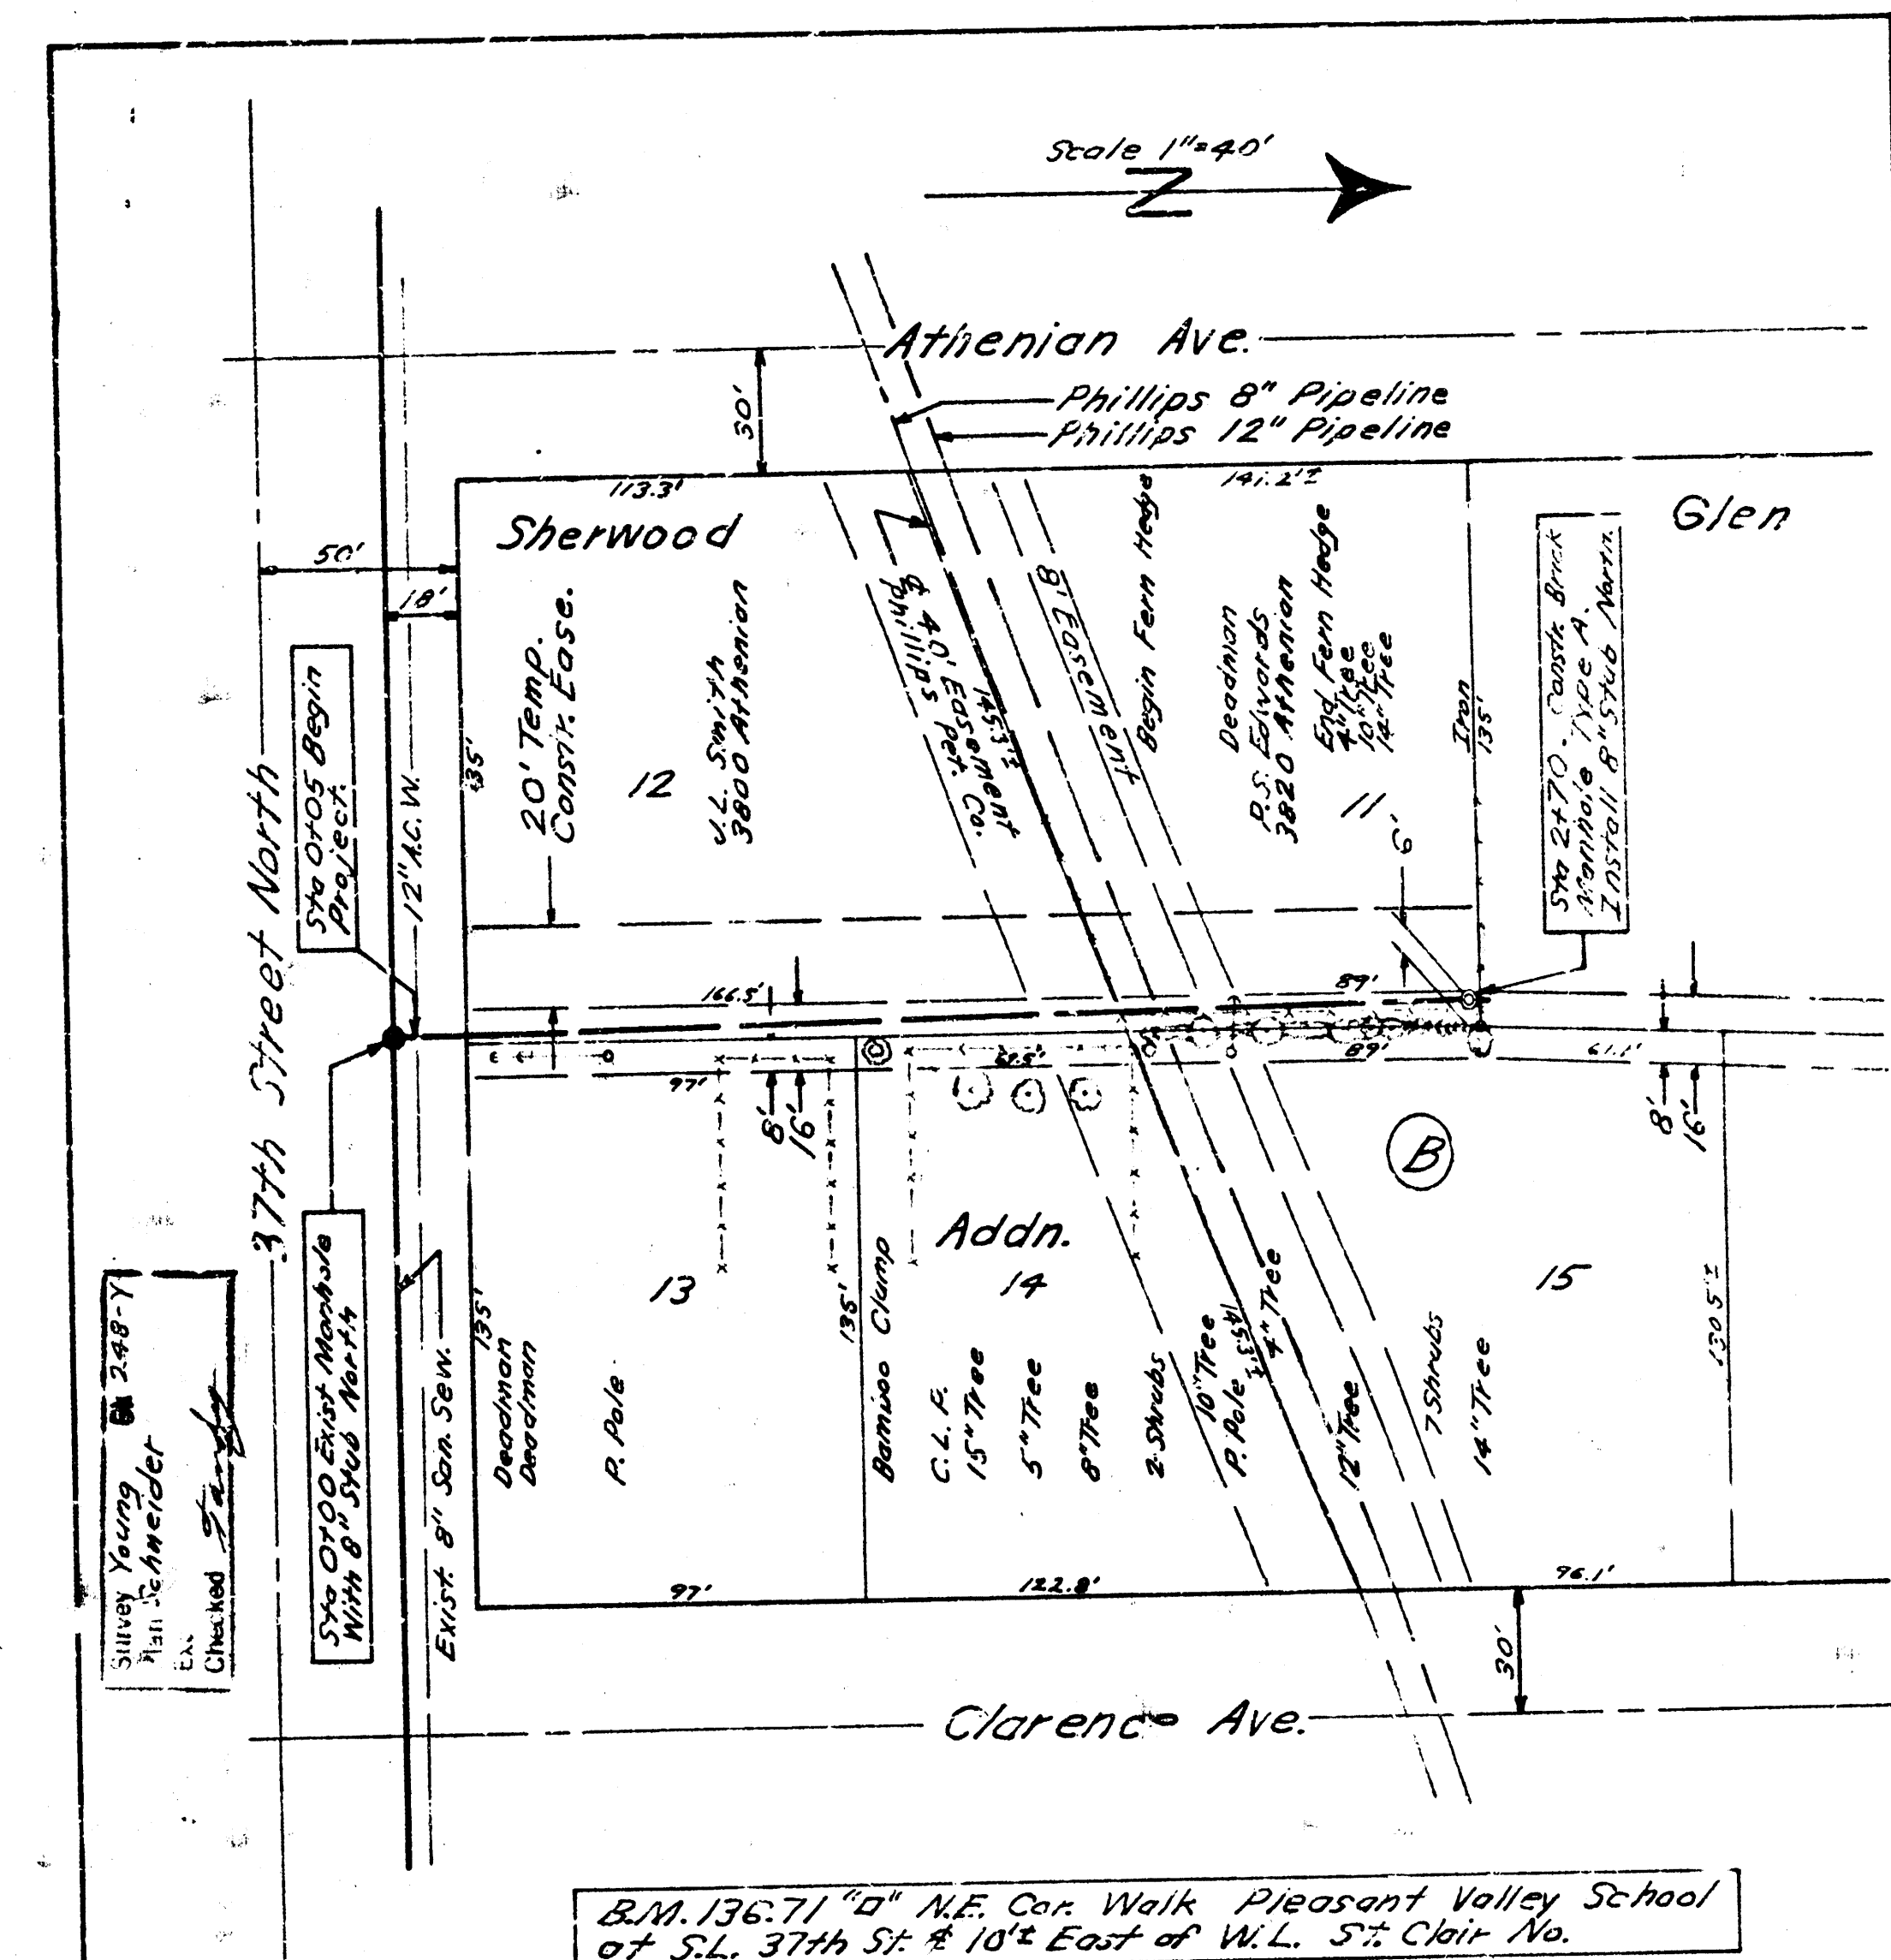

B.M. 136.71 "A" N.E. Cor. Walk Pleasant Valley School at S.W. 37th St. & 10th East of W.L. St. Clair No.

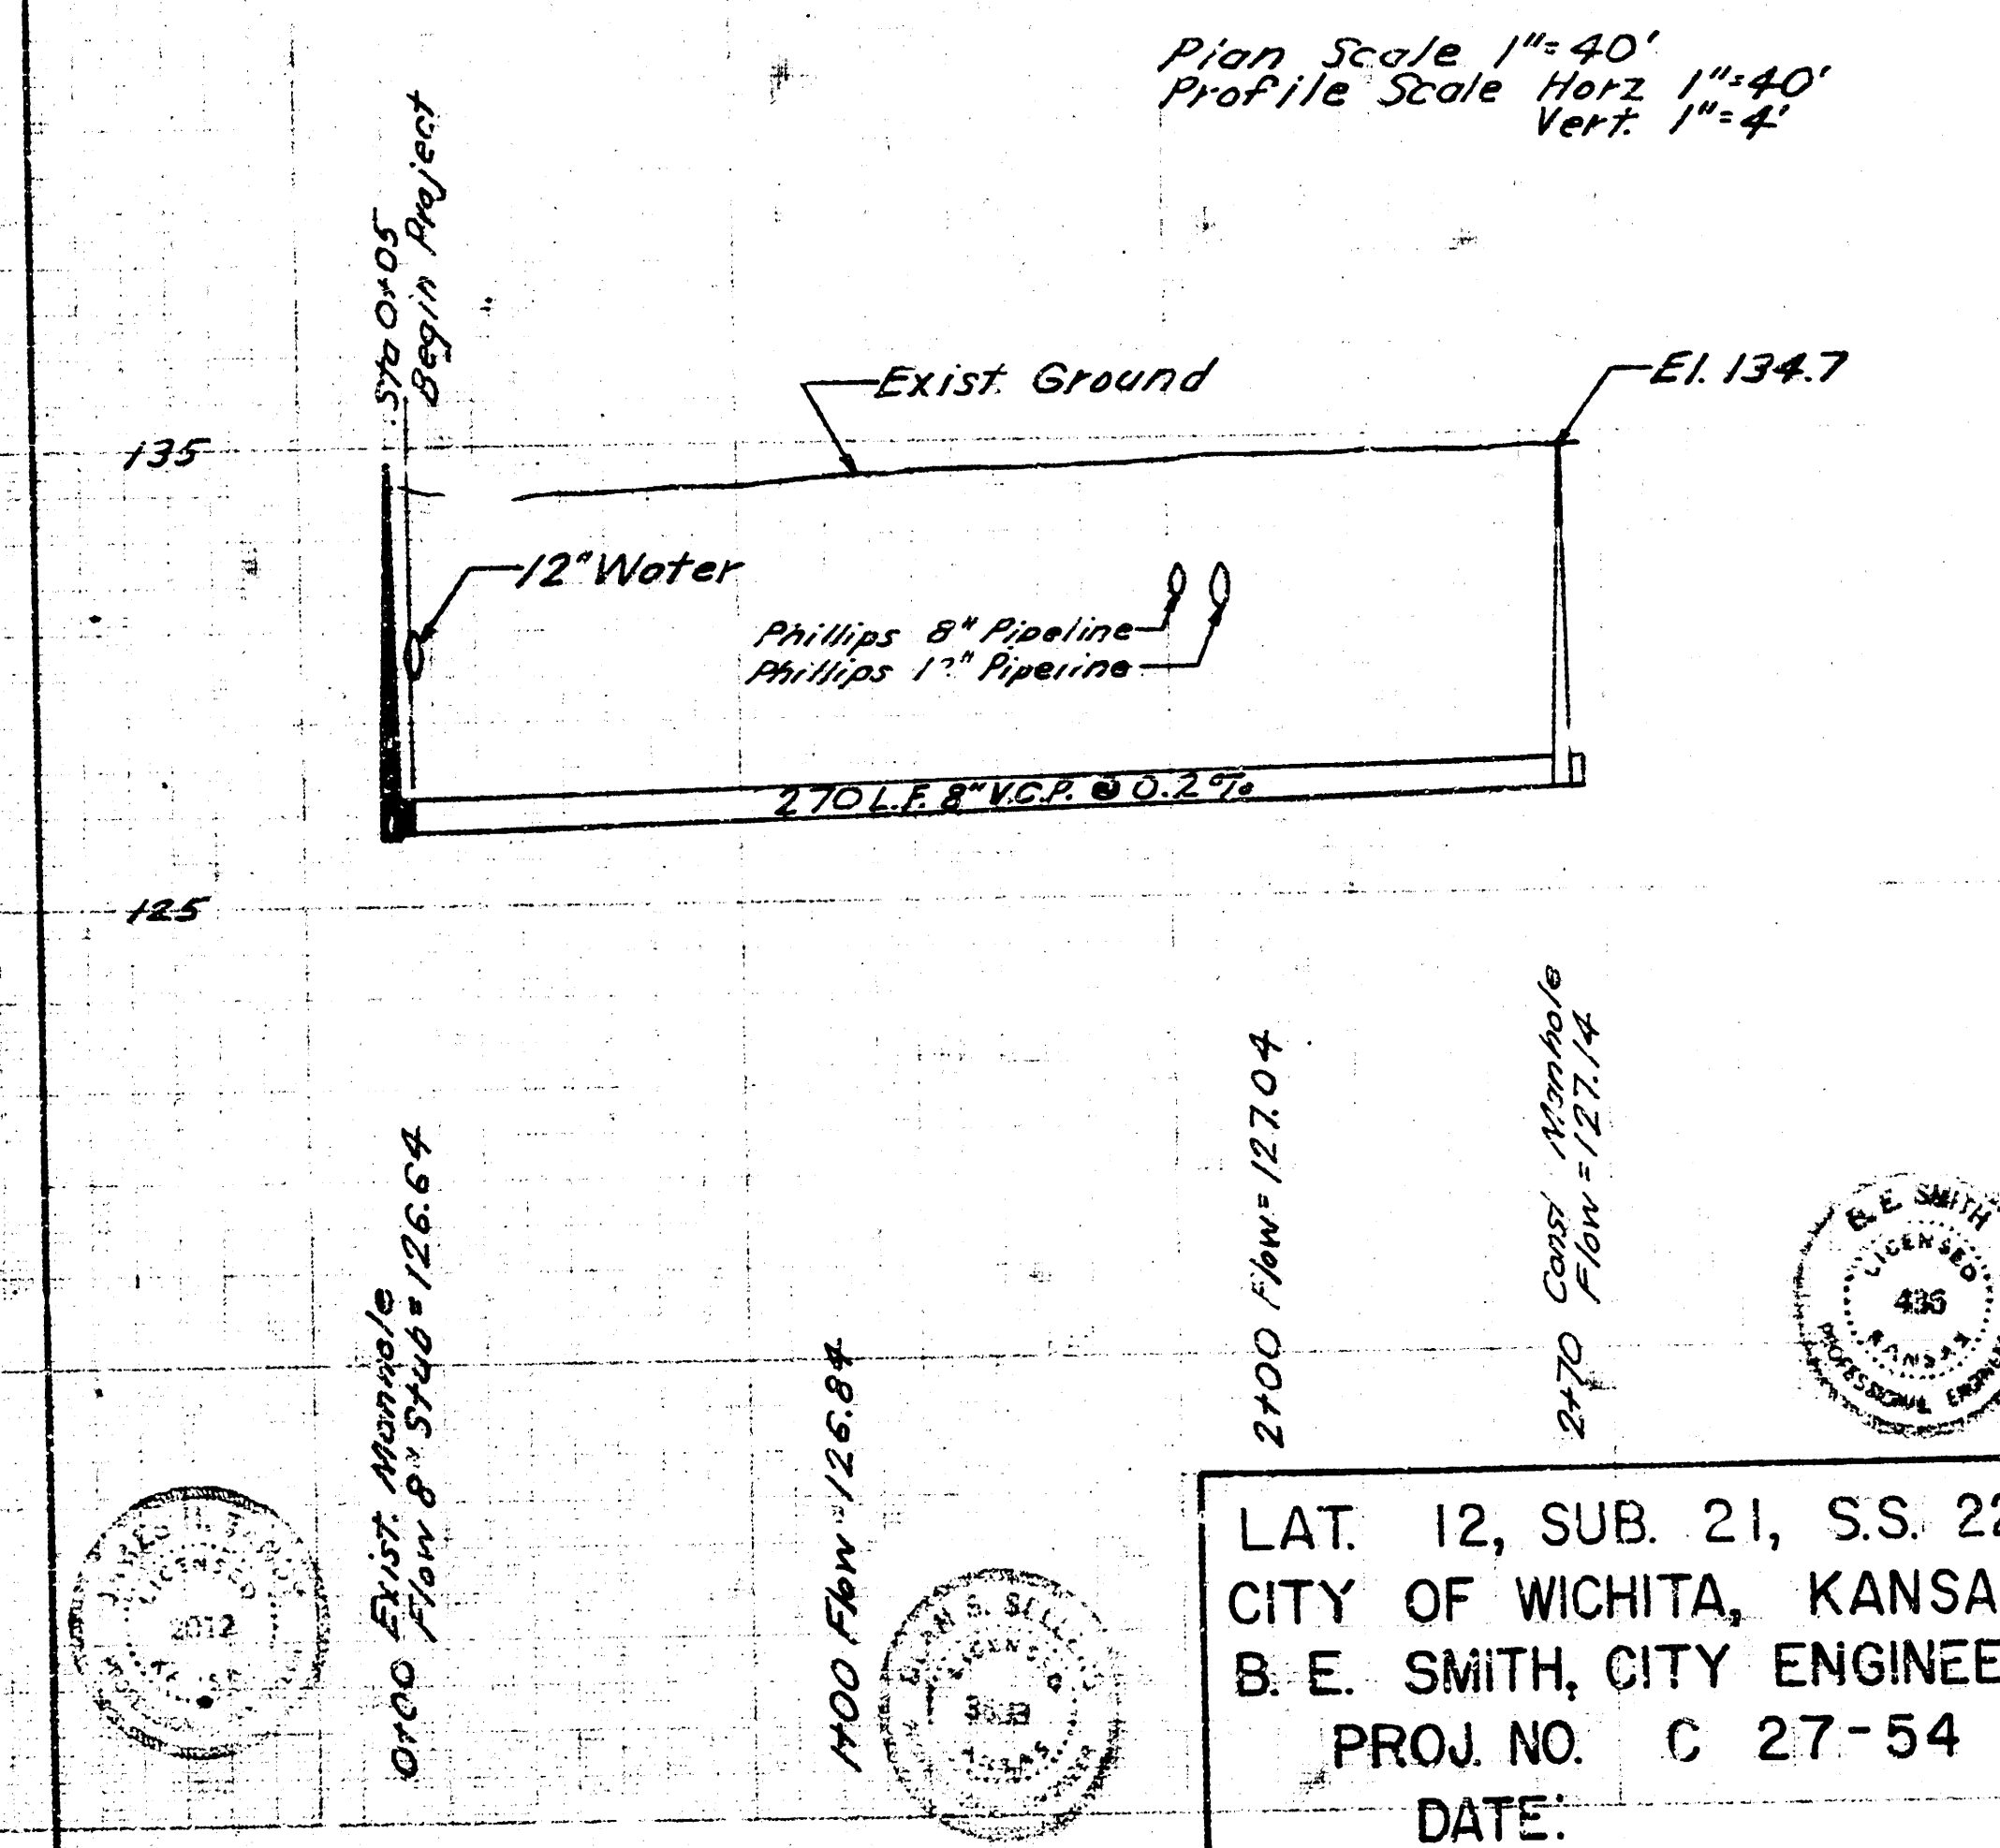

LAT. 12, SUB. 21, S.S. 22
CITY OF WICHITA, KANSAS
B. E. SMITH, CITY ENGINEER
PROJ. NO. C 27-54
DATE.