



B. E. SMITH, C.E. 3400, License No. 3400, P.E.
 City of Wichita, Kansas

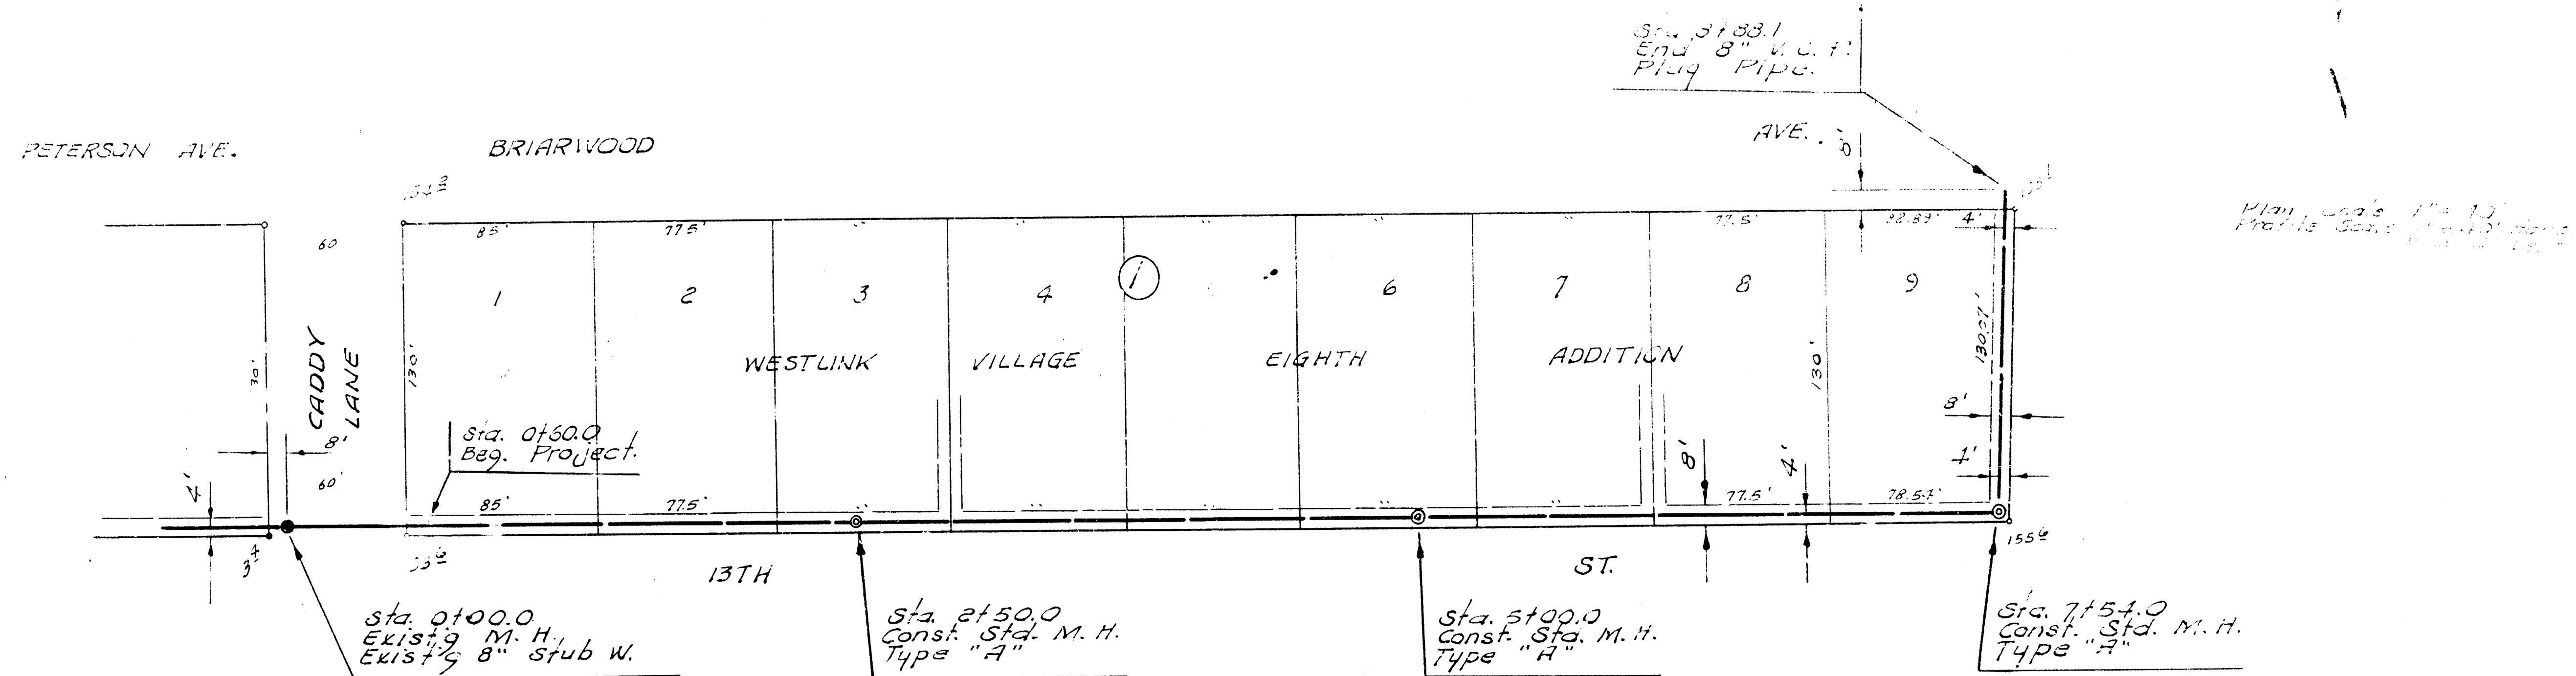

160

150

140

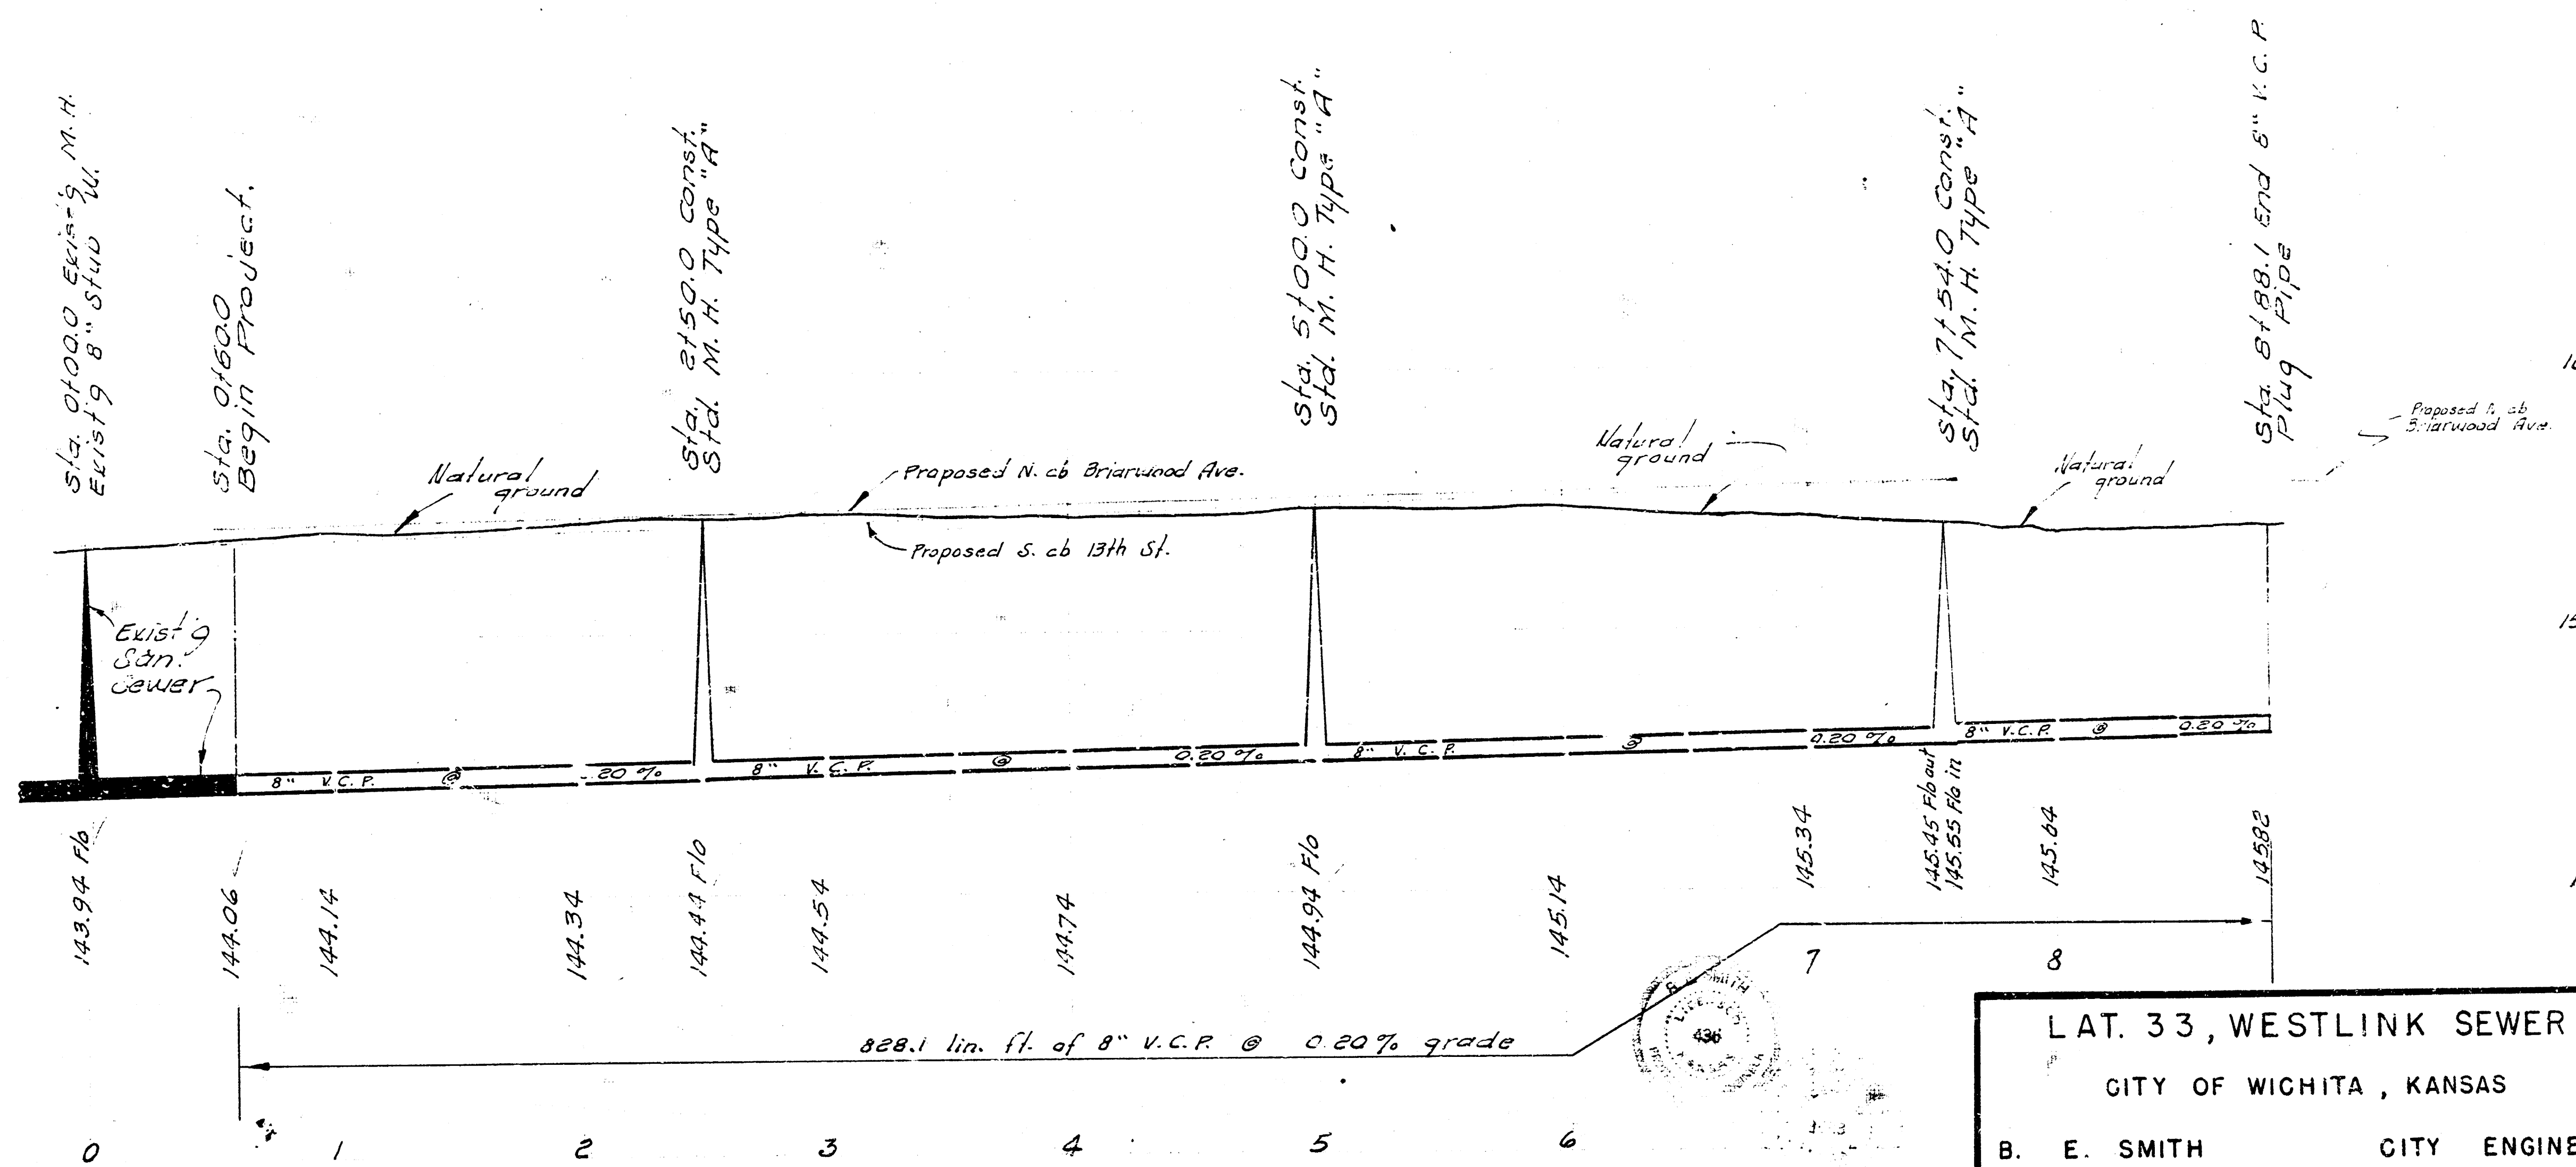

LAT. 33, WESTLINK SEWER
 CITY OF WICHITA, KANSAS
 B. E. SMITH CITY ENGINEER
 APRIL 1969 PROJECT NO. C28-16