



3. 1" 15' 12" 50' step bench S. S.
P. 9 N. S. 13' 11" @ W.L. Caddy
Lane S.S.


Checked by
Plotted by

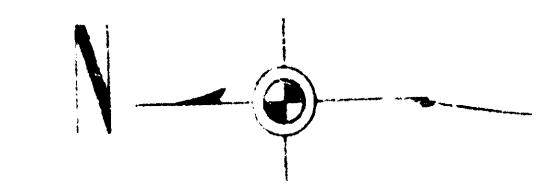

Plan Scale 1" = 40' Horiz.
Profile Scale 1" = 40' Vert.

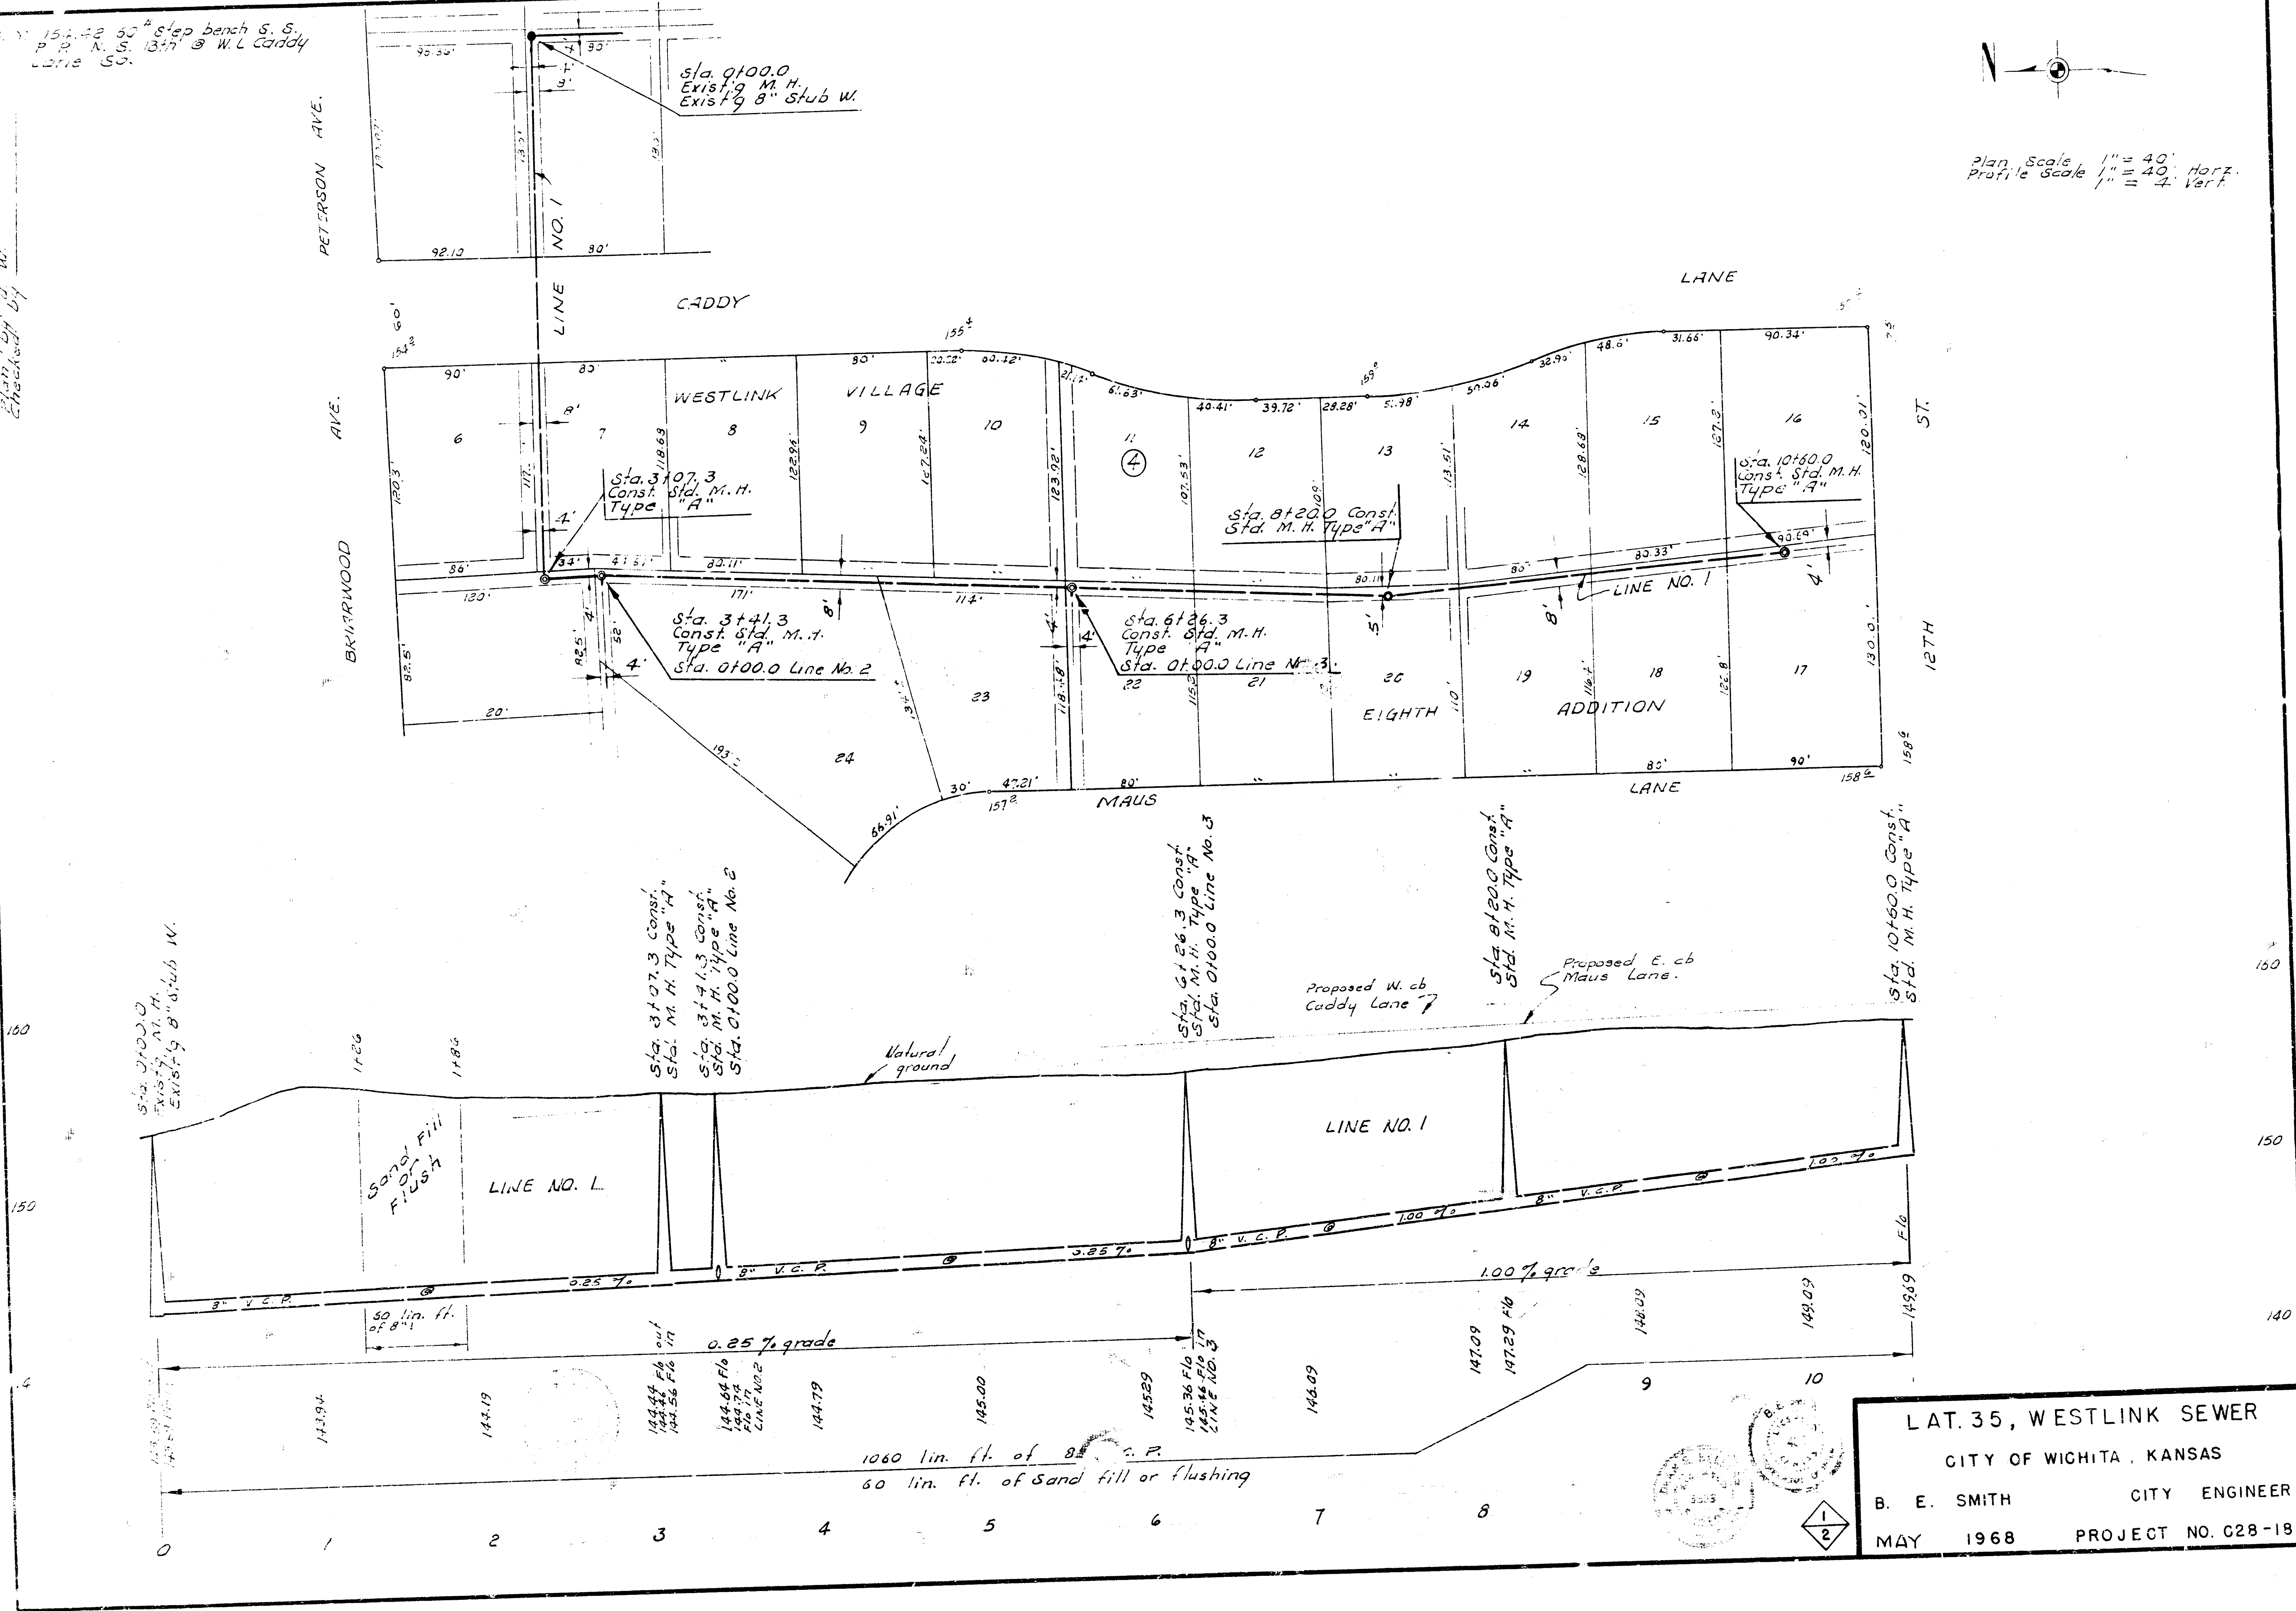

LAT. 35, WESTLINK SEWER
CITY OF WICHITA, KANSAS
B. E. SMITH CITY ENGINEER
MAY 1968 PROJECT NO. C28-18

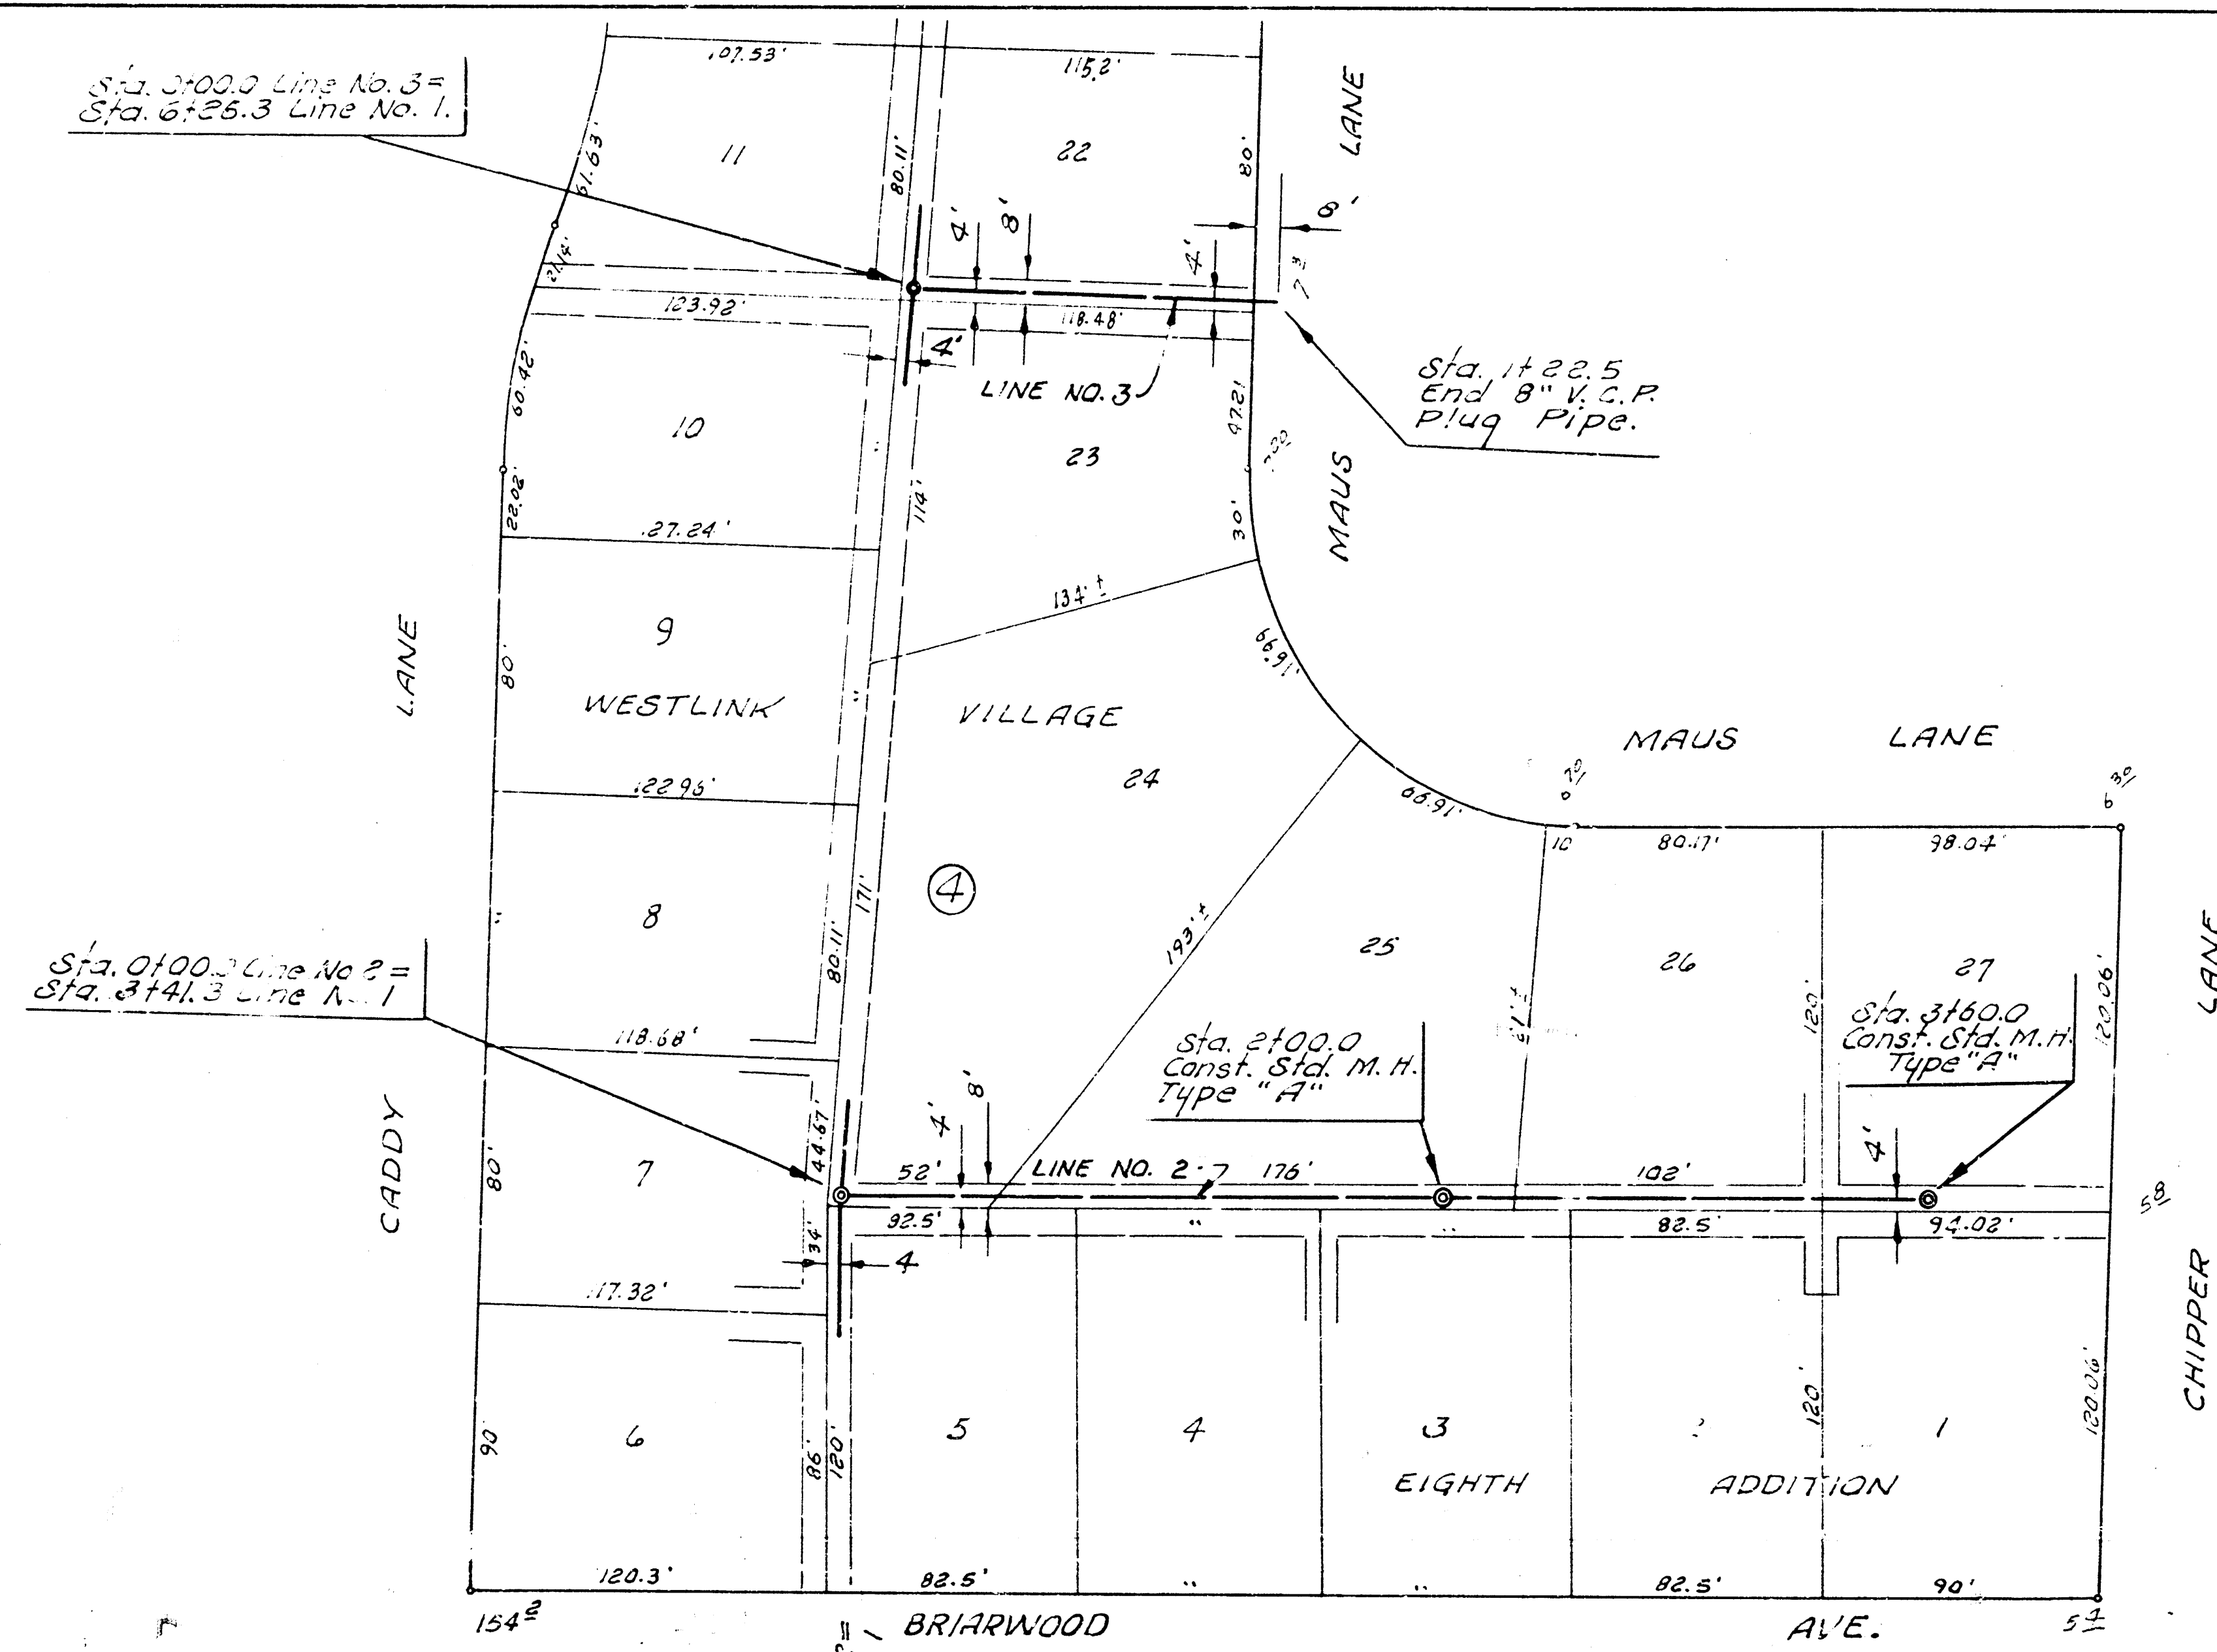

Sta. 0+00.0 Line No. 3 =
Sta. 6+26.3 Line No. 1

Sta. 0+00.0 Line No. 2 =
Sta. 3+41.3 Line No. 1


Sta. 0+00.0 Line No. 2 =
Sta. 3+41.3 Line No. 1

Sta. 2+00.0
Const. Std. M.H.
Type "A"

Sta. 3+60.0
Const. Std. M.H.
Type "A"

Sta. 0+00.0 Line No. 3 =
Sta. 6+26.3 Line No. 1

Sta. 1+22.5
End 8" V.C.P.
Plug pipe.

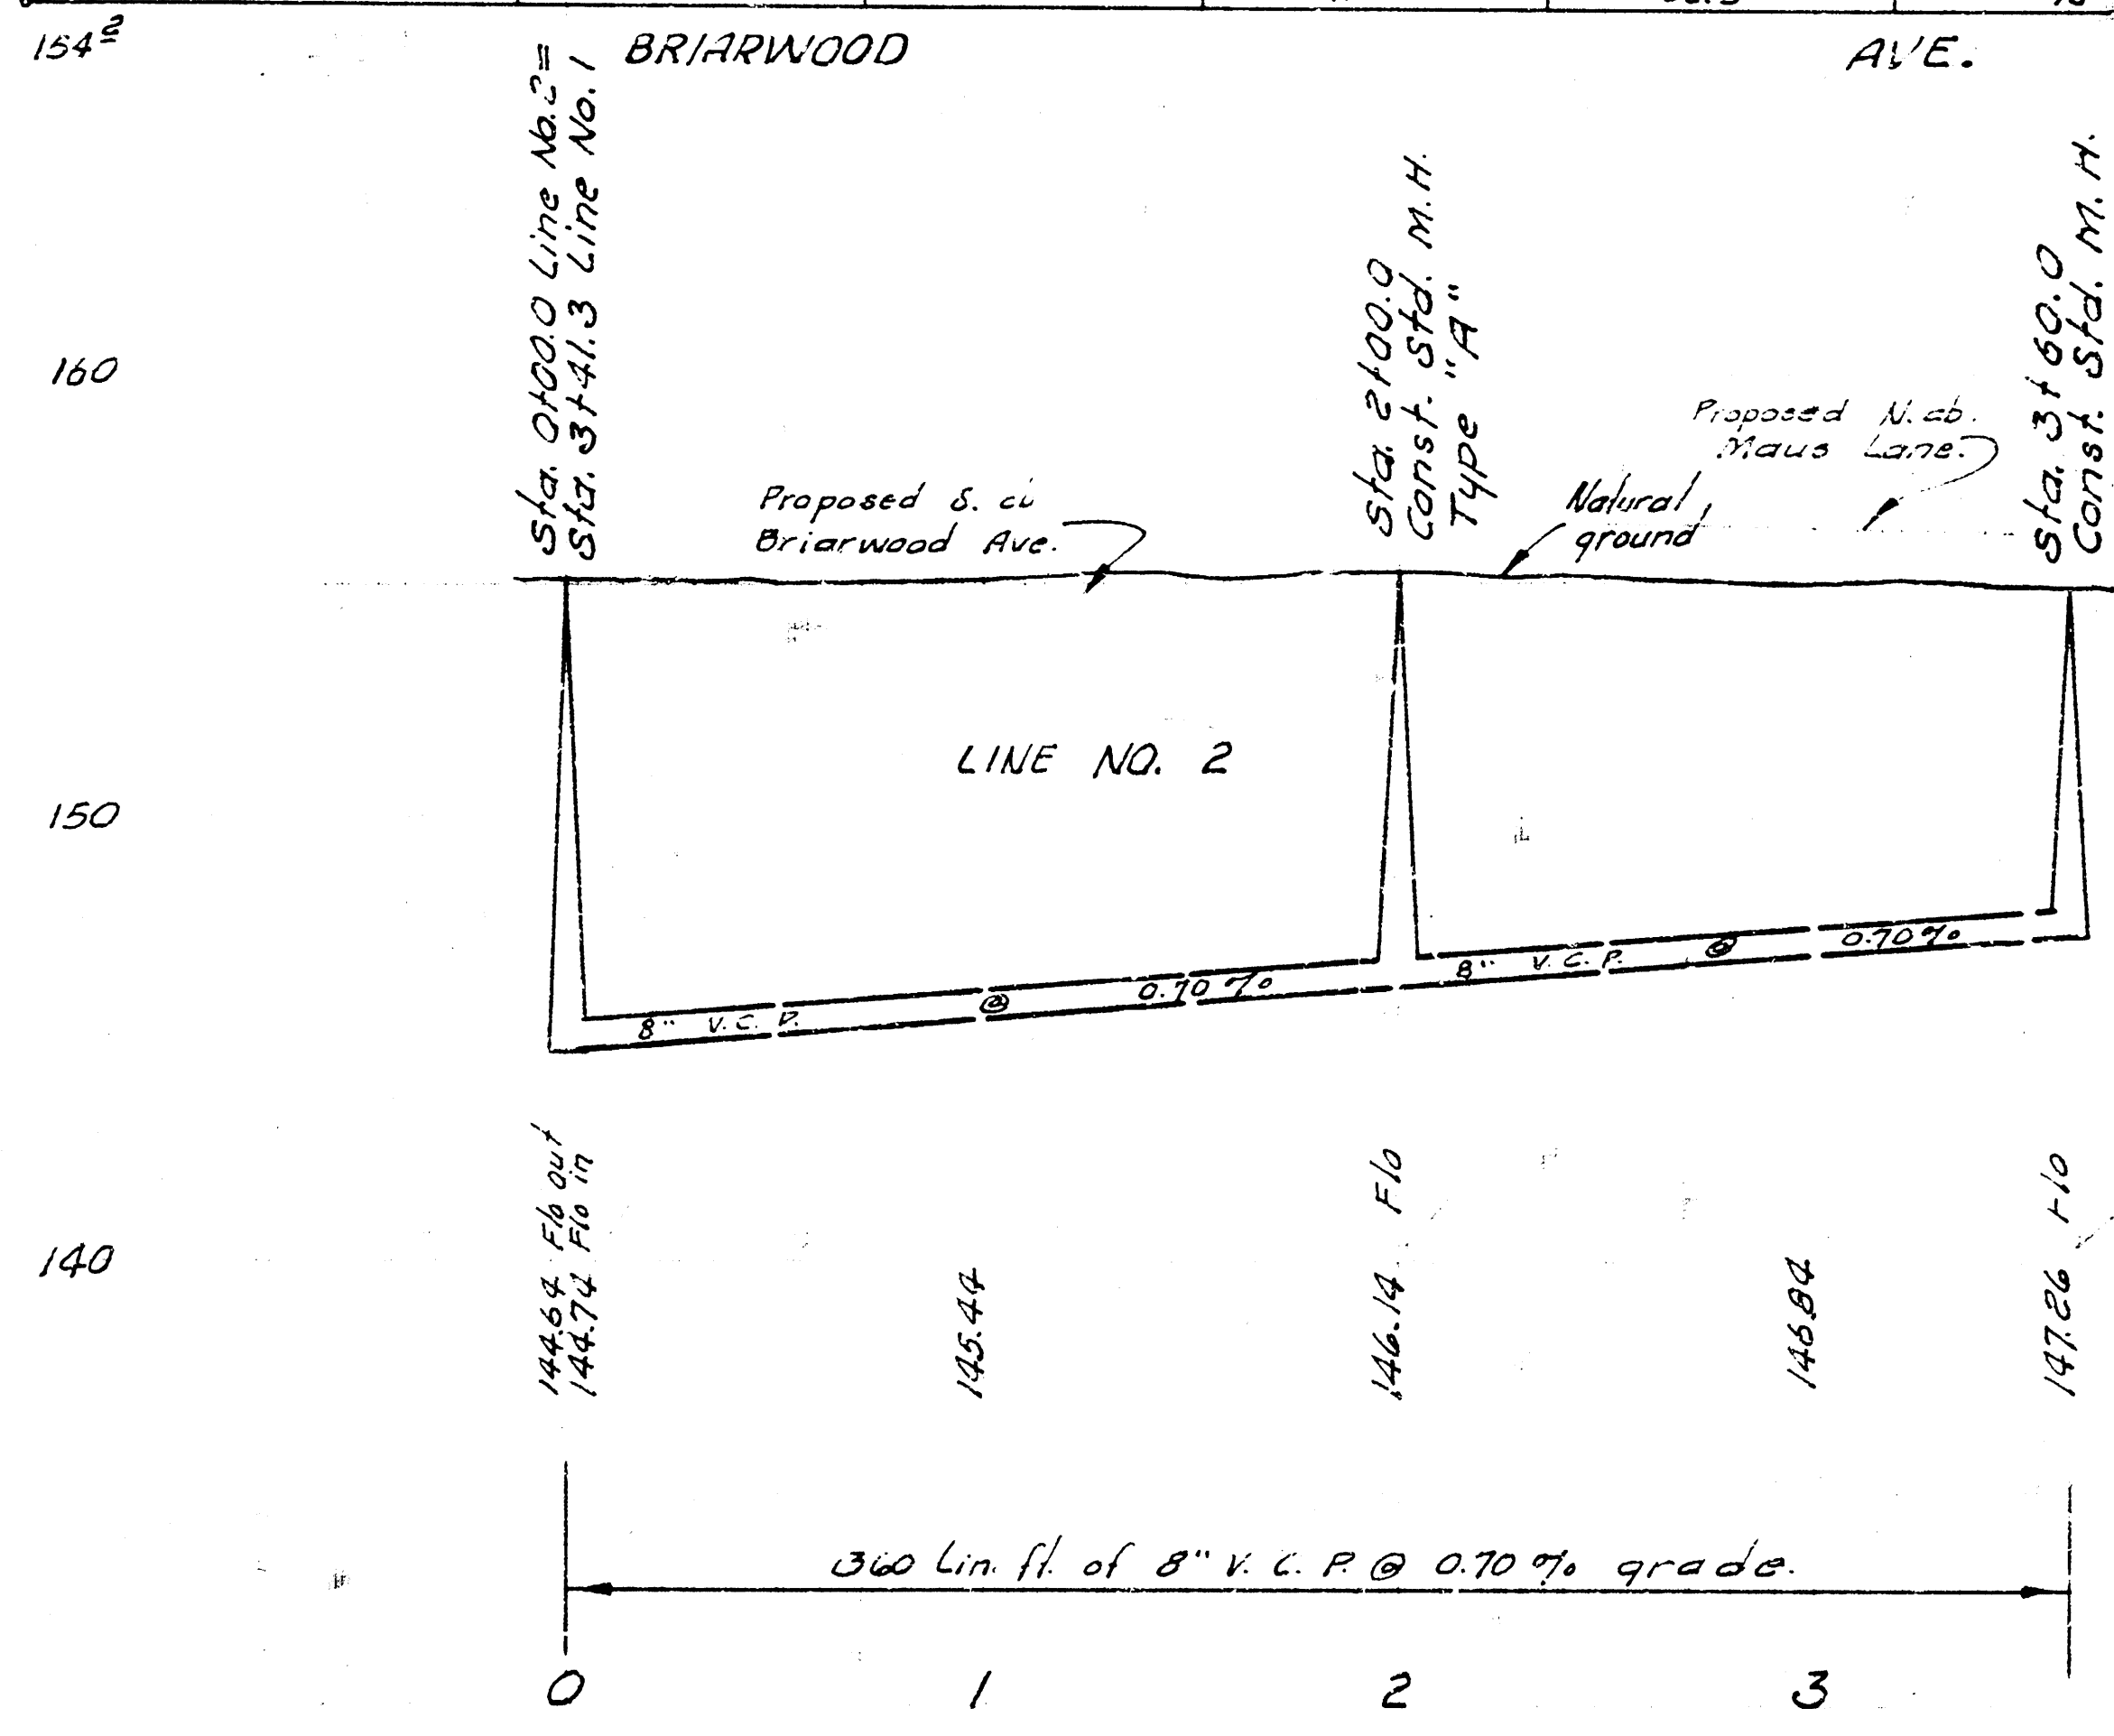

144.94 Flt. out
144.74 Flt. in


145.44 Flt.

146.14 Flt.

146.84 Flt.

147.26 Flt.

360 Lin. ft. of 8" V.C.P. @ 0.70% grade.

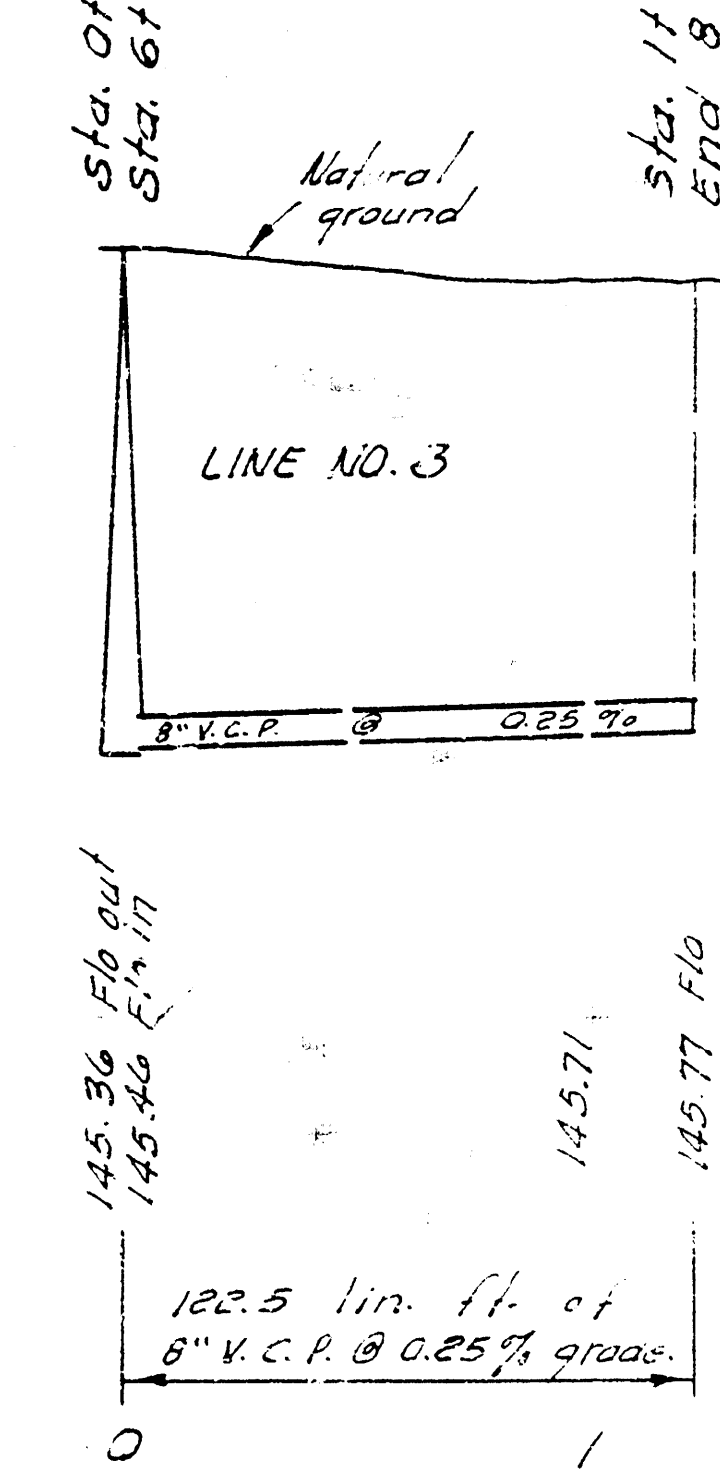

145.36 Flt. out
145.16 Flt. in

145.71 Flt.

145.77 Flt.

122.5 Lin. ft. of
8" V.C.P. @ 0.25% grade.

2/2

LAT 35, WESTLINK SEWER
PROJECT NO. C28-18