



B.M. 151.29 Hip Bench S.S.P.R. S.W. Cor. 13th & Dunsmuir

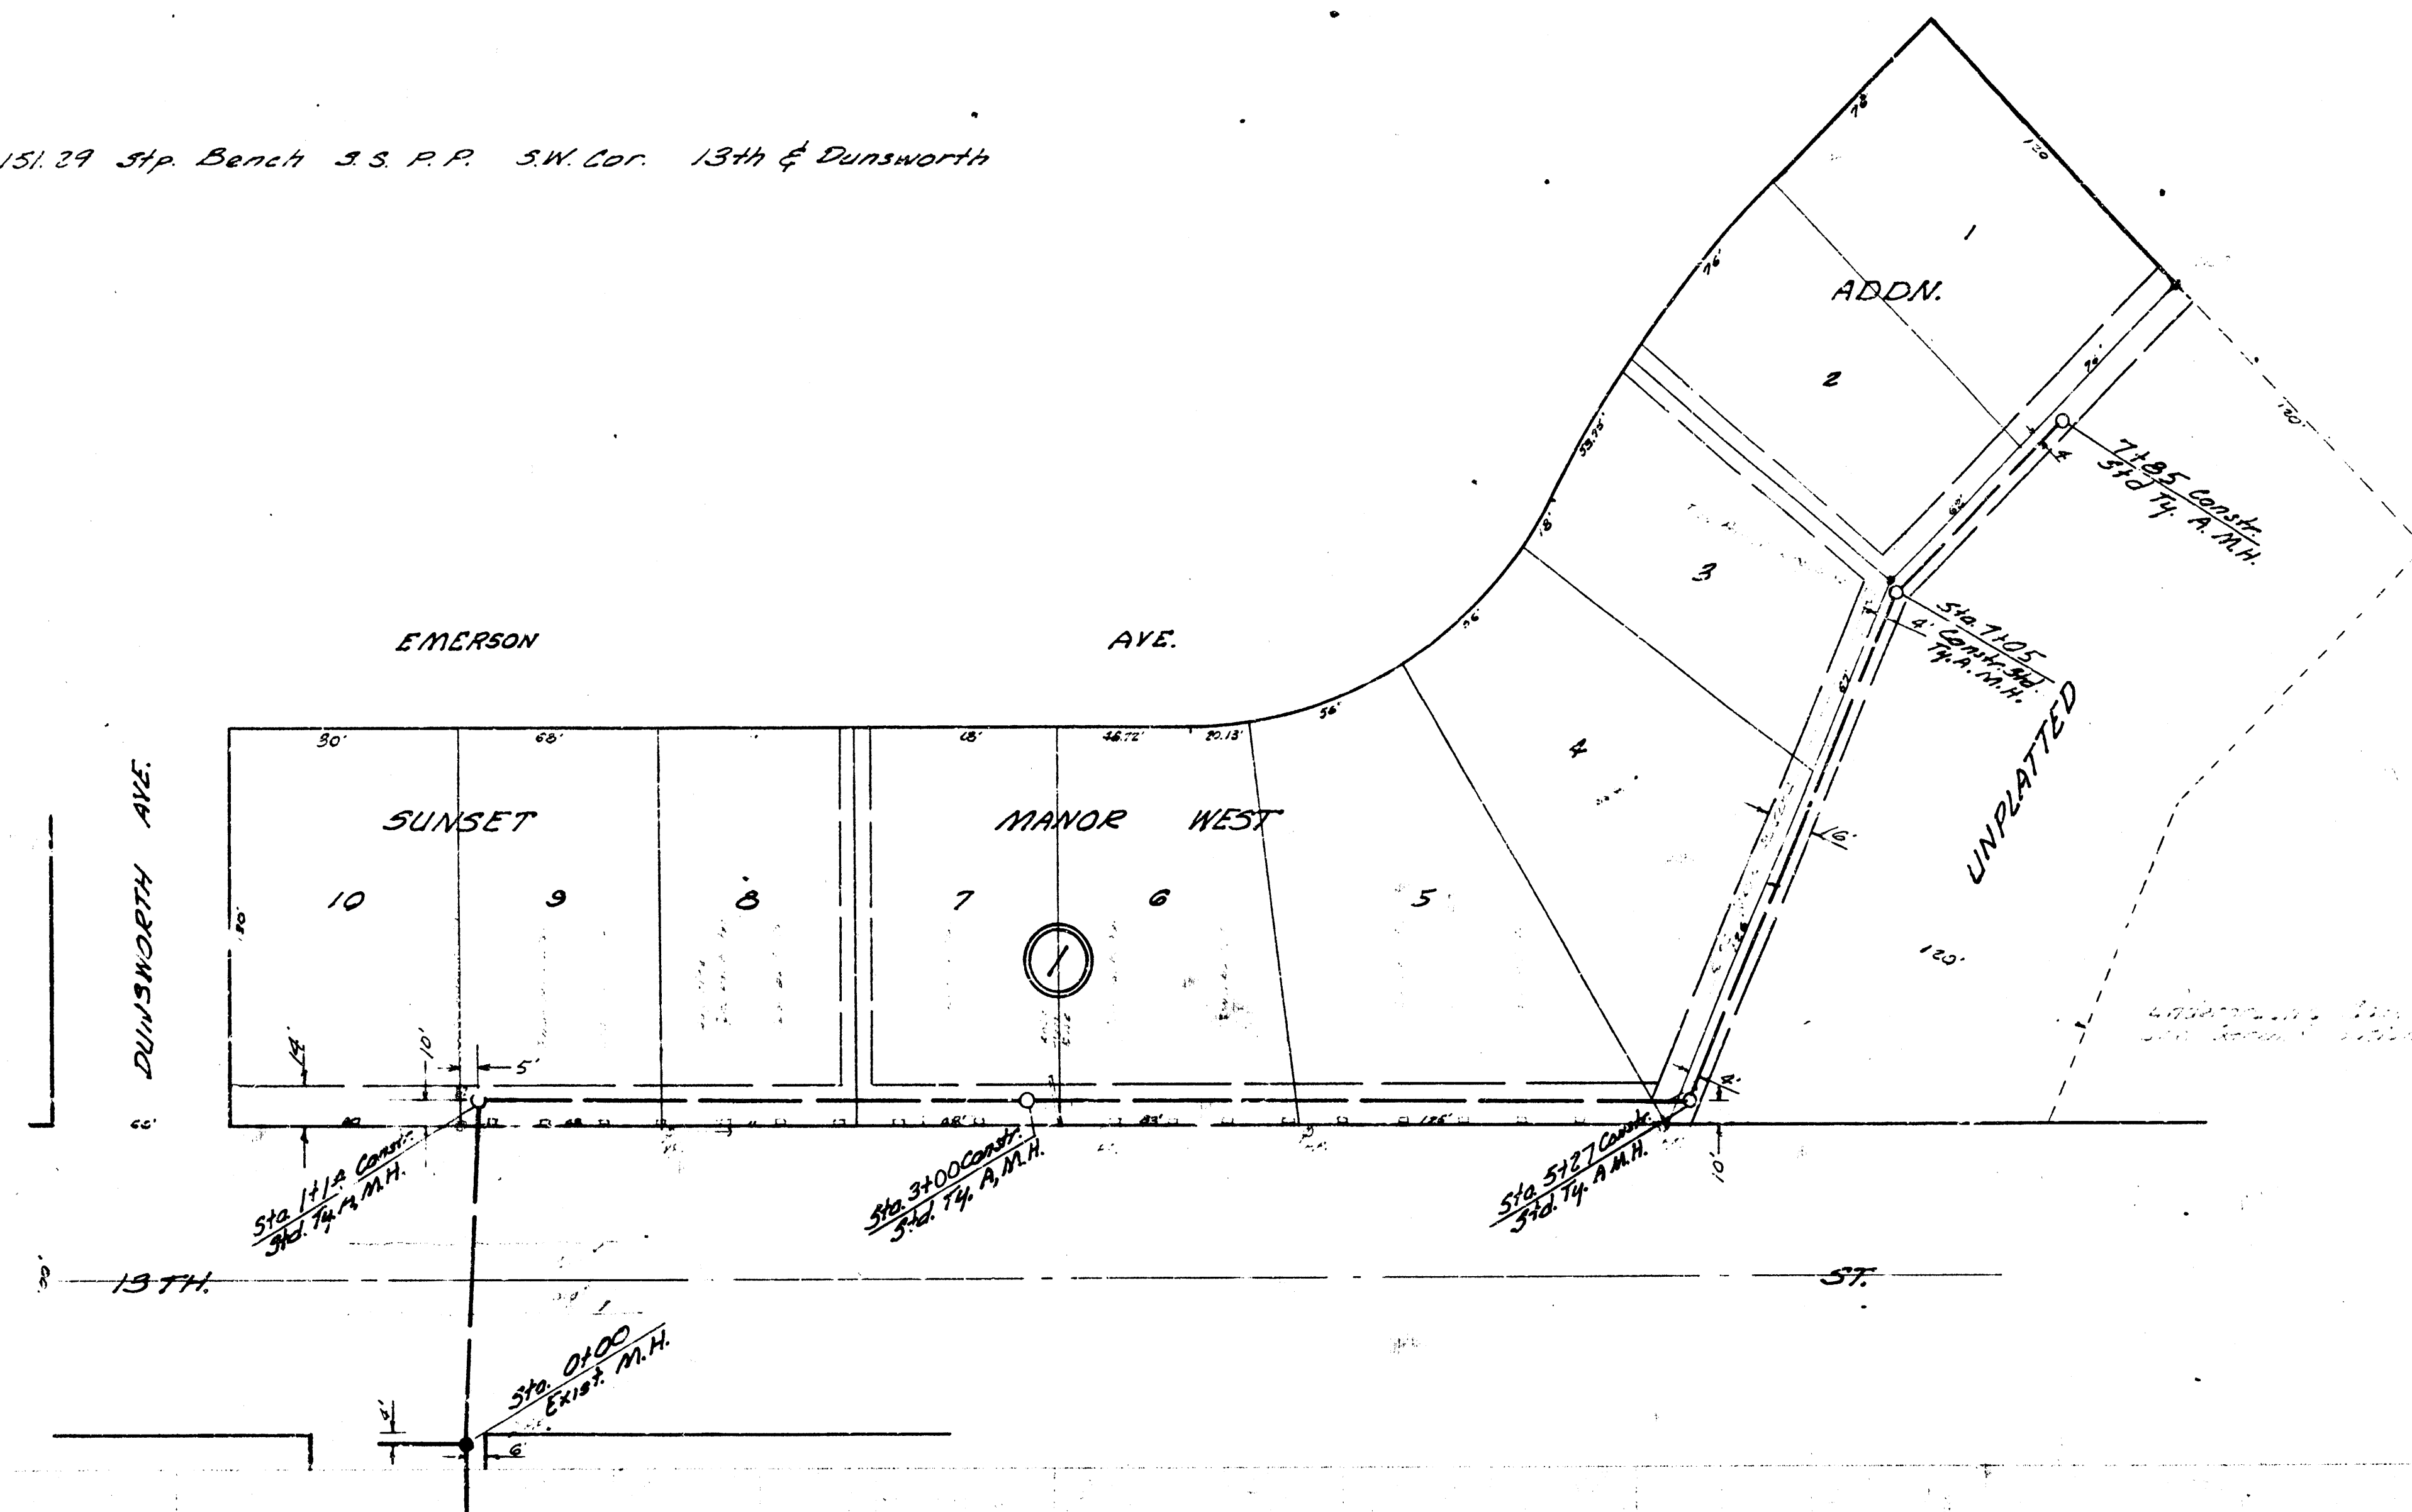

PLAN SCALE 1" = 40'
PROFILE SCALE 1" = 40'
1" = 4' V.

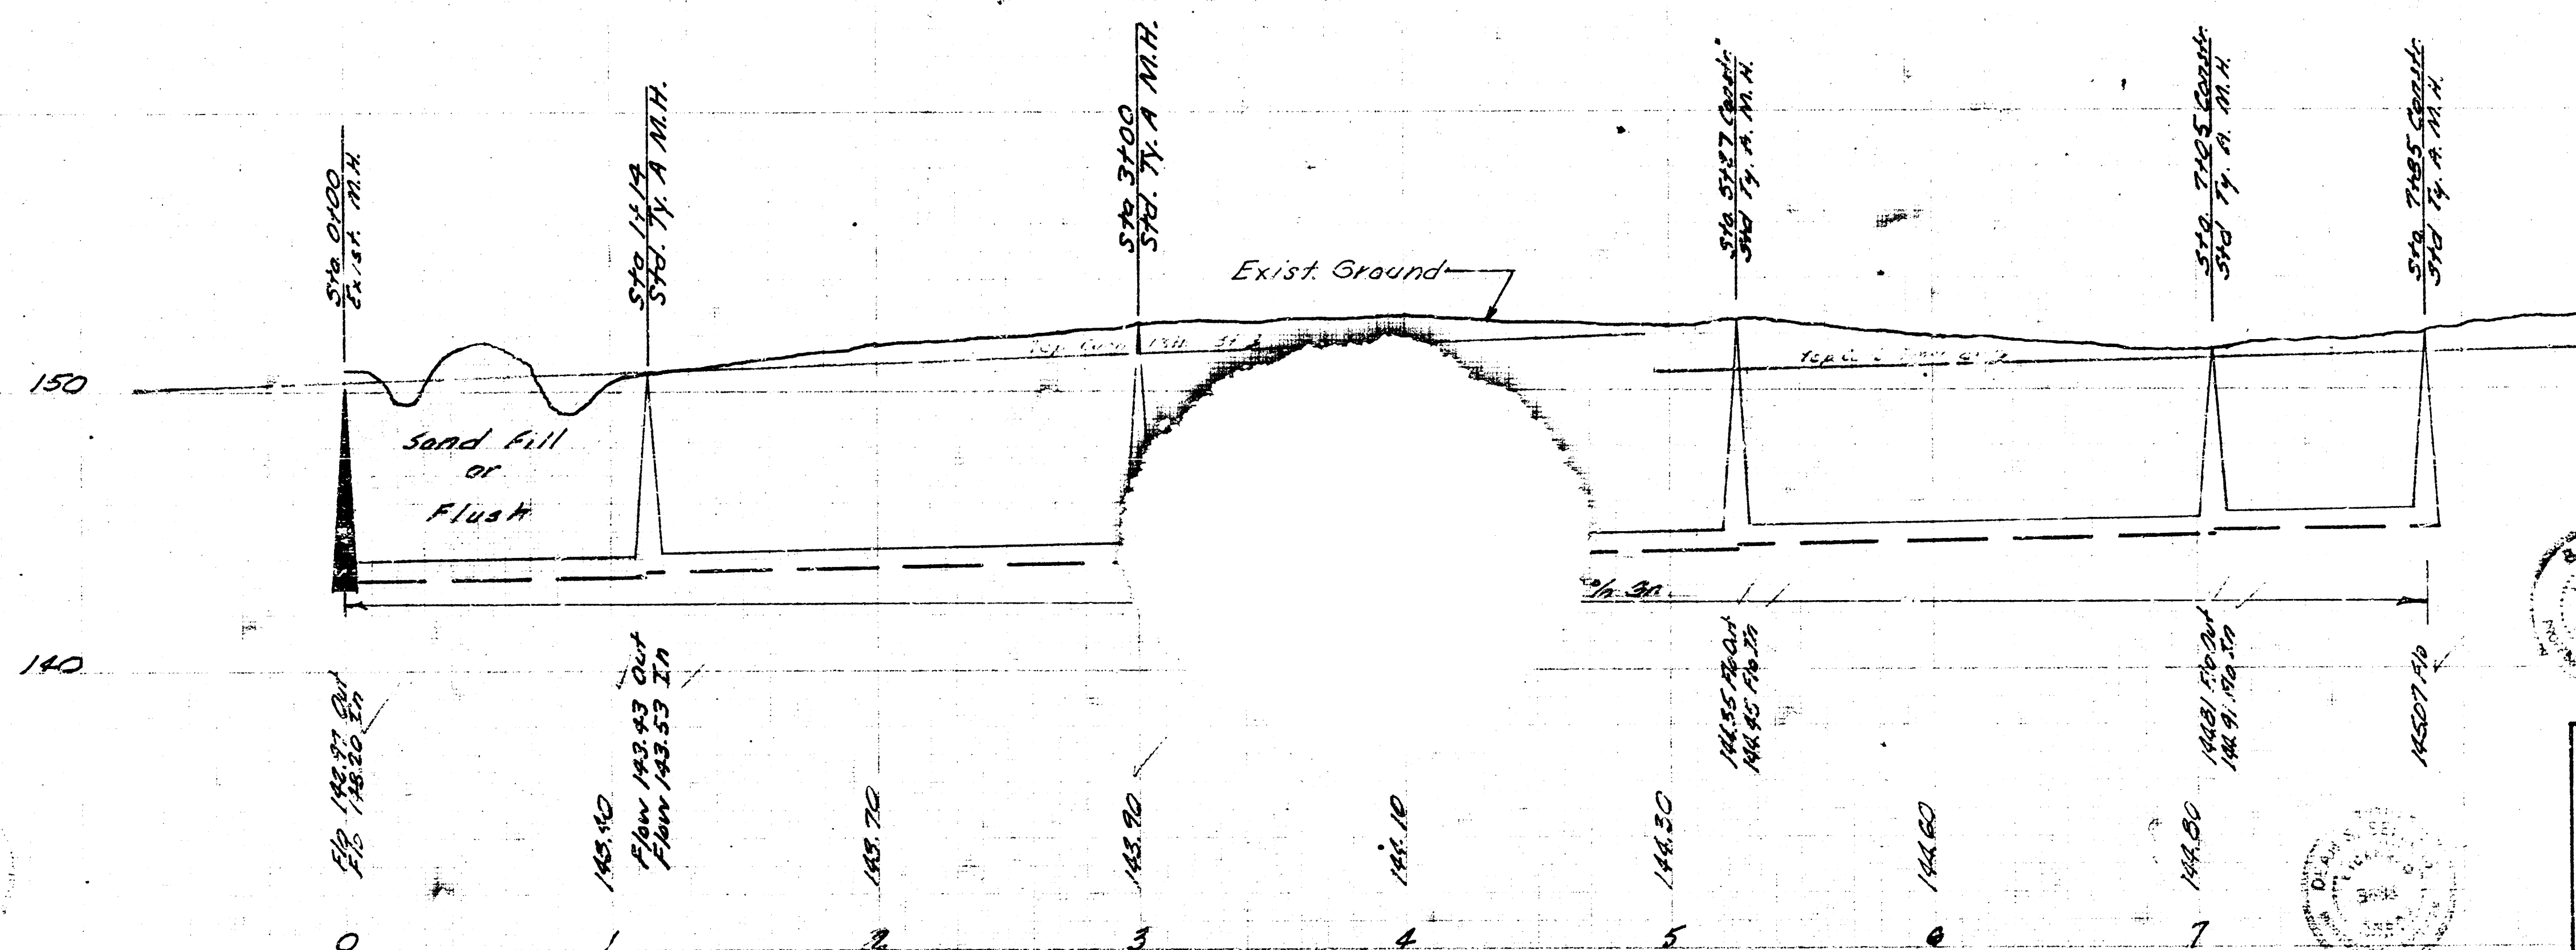

LAT. 38 WESTLINK SEWER
CITY OF WICHITA, KANSAS
B.E. SMITH CITY ENGINEER
PROJECT C28-23
DATE: MAY 1968