




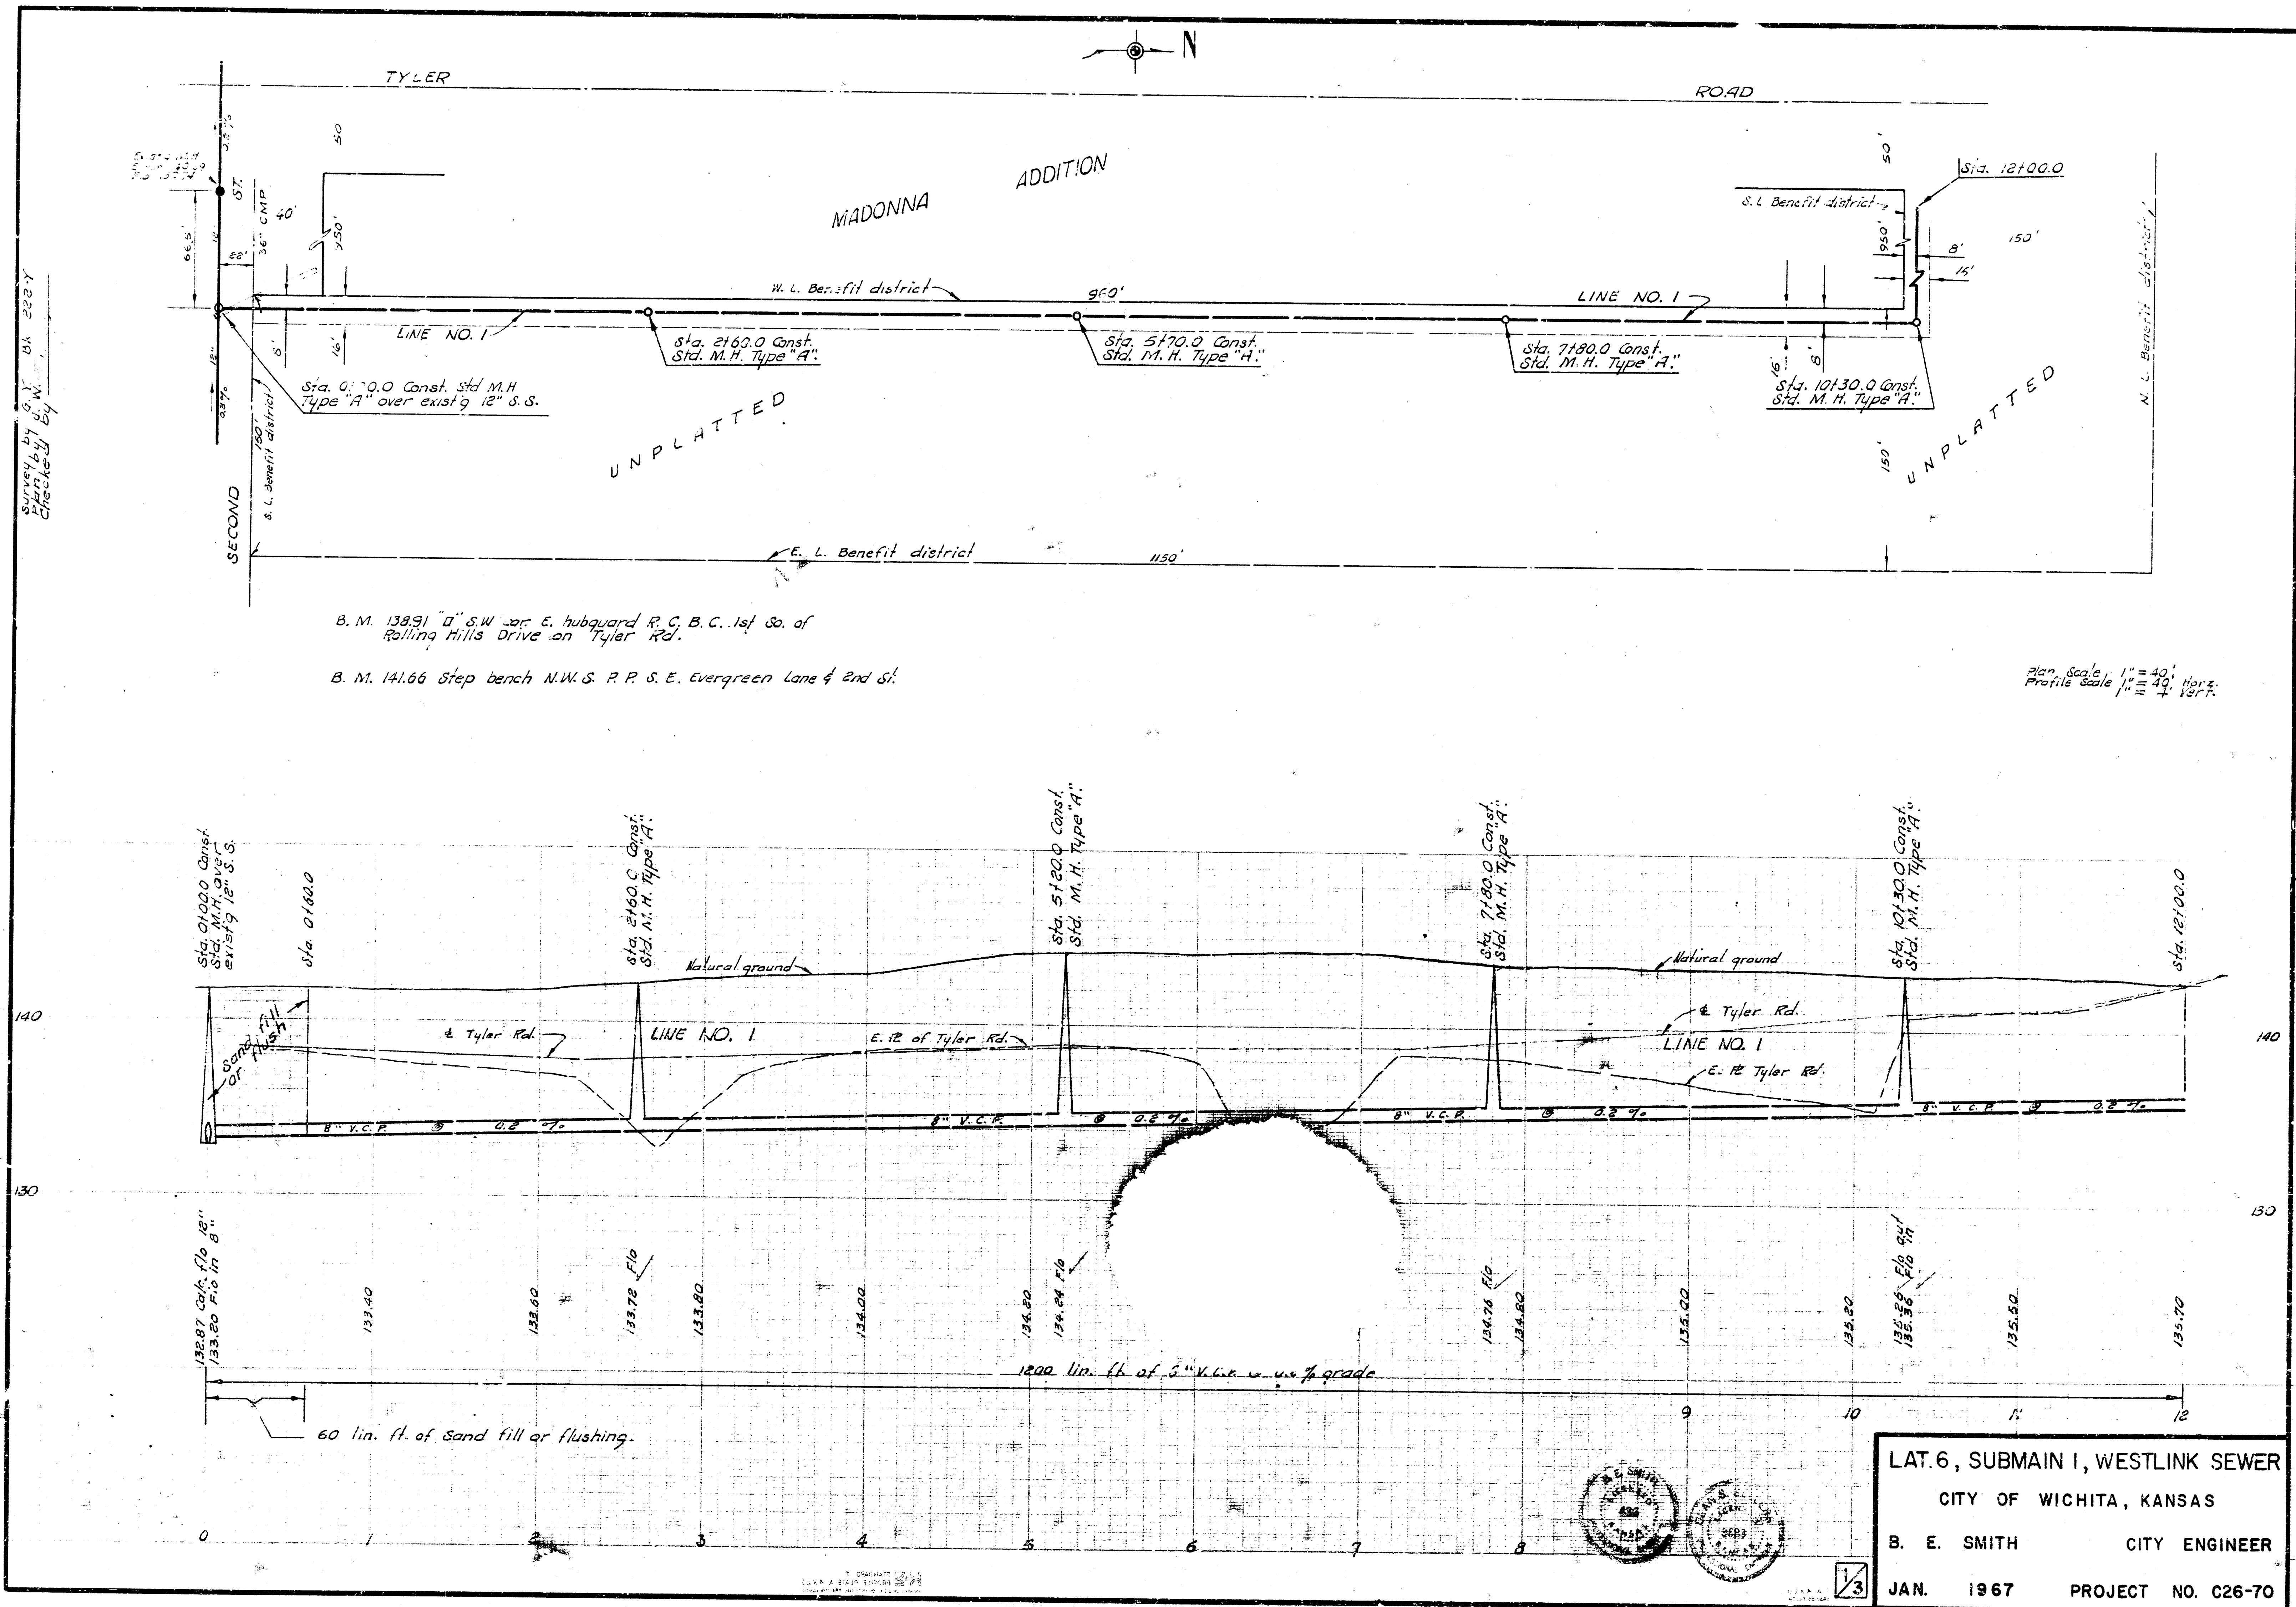

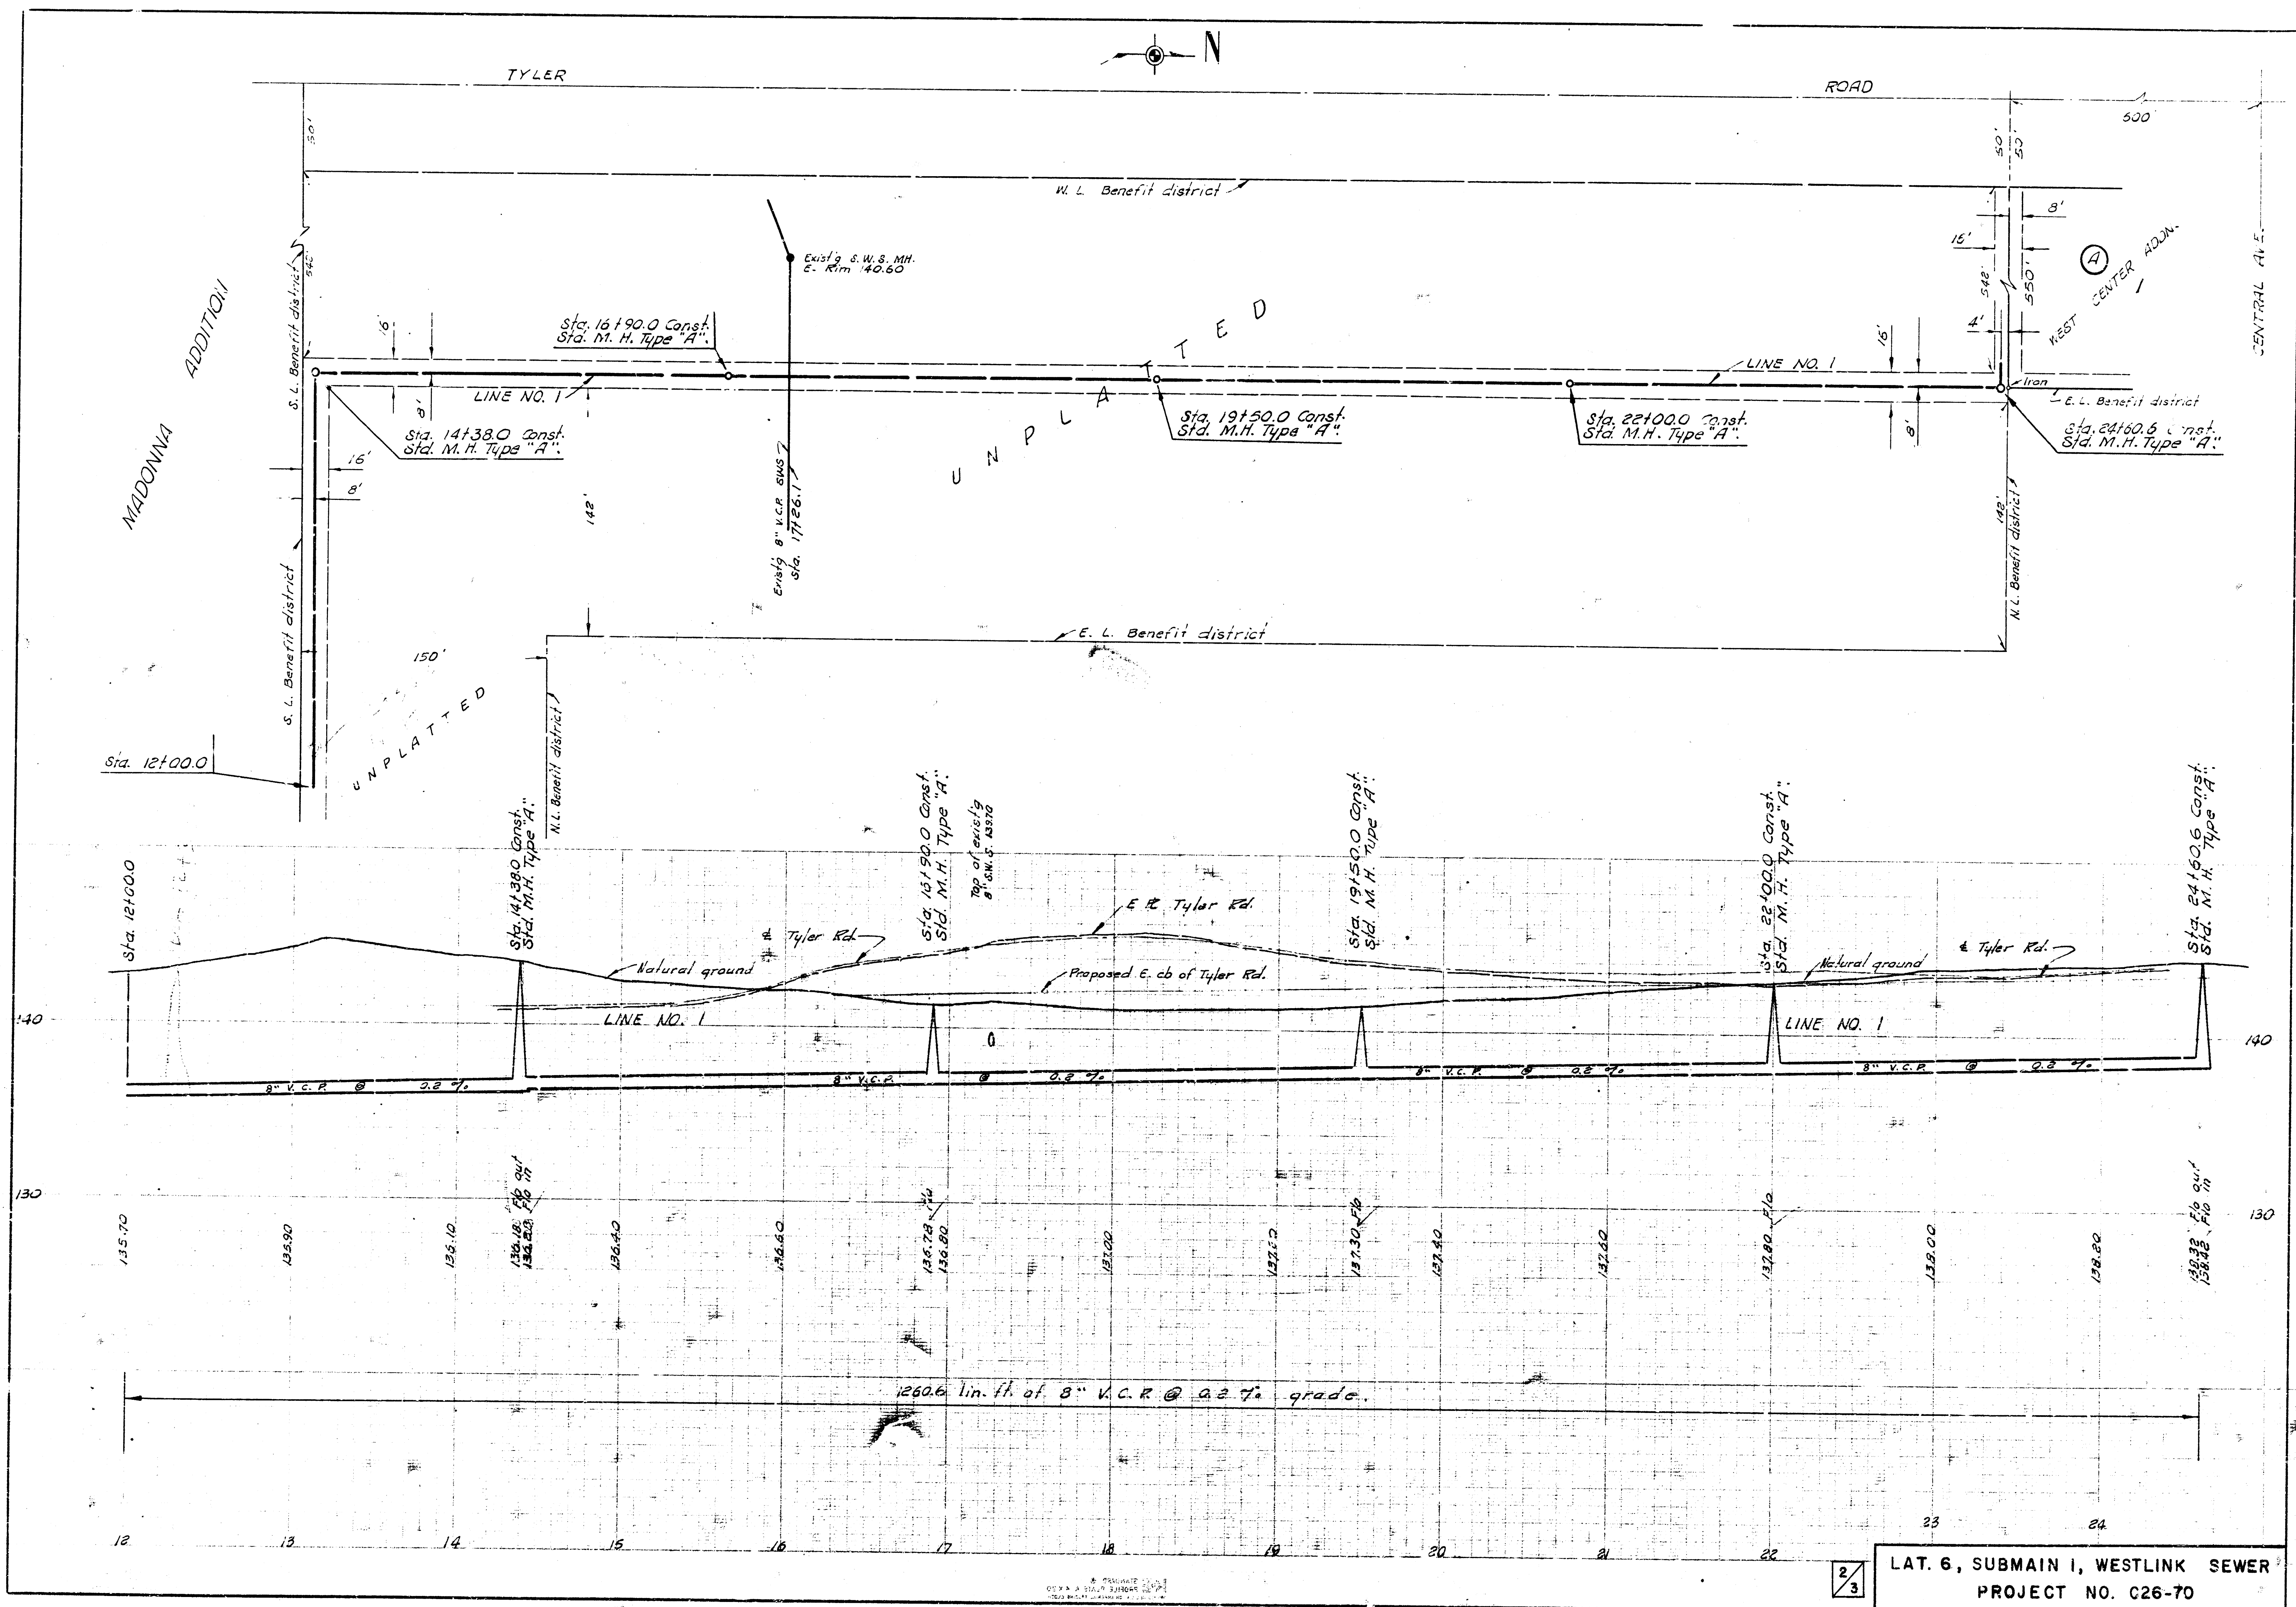

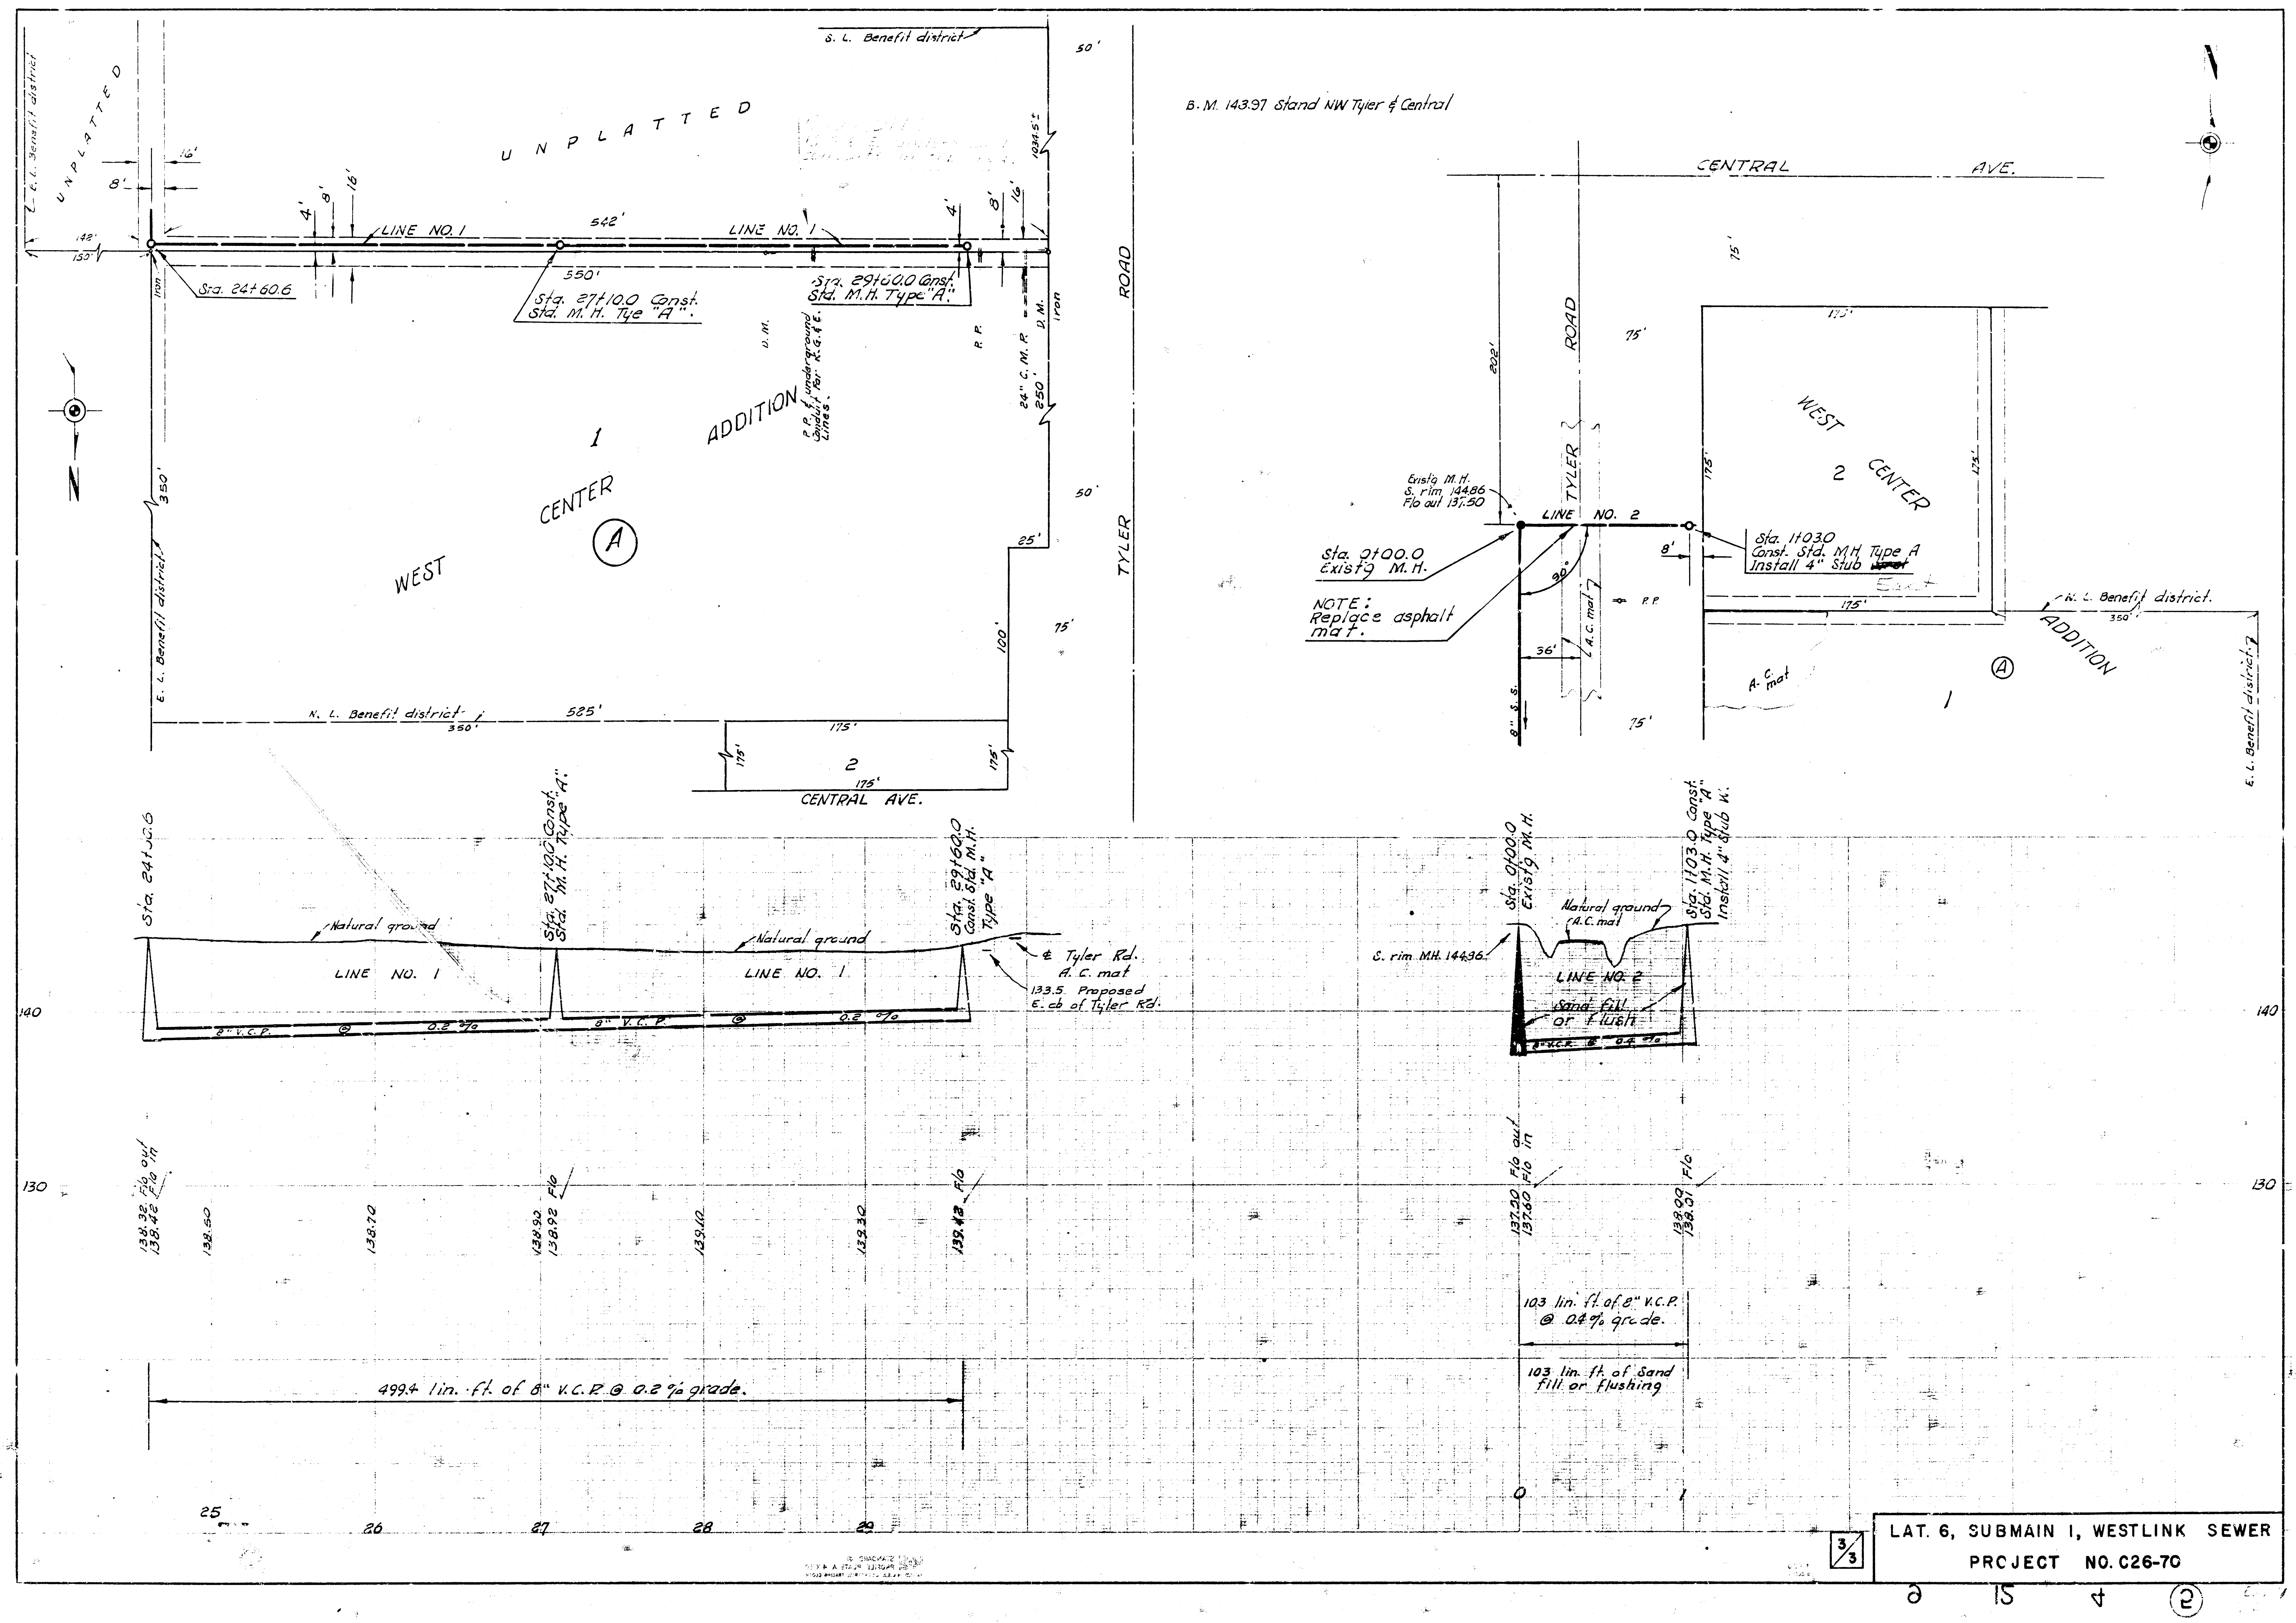

LAT. 6, SUBMAIN 1, WESTLINK SEWER
 PROJECT NO. C26-70

33

2