


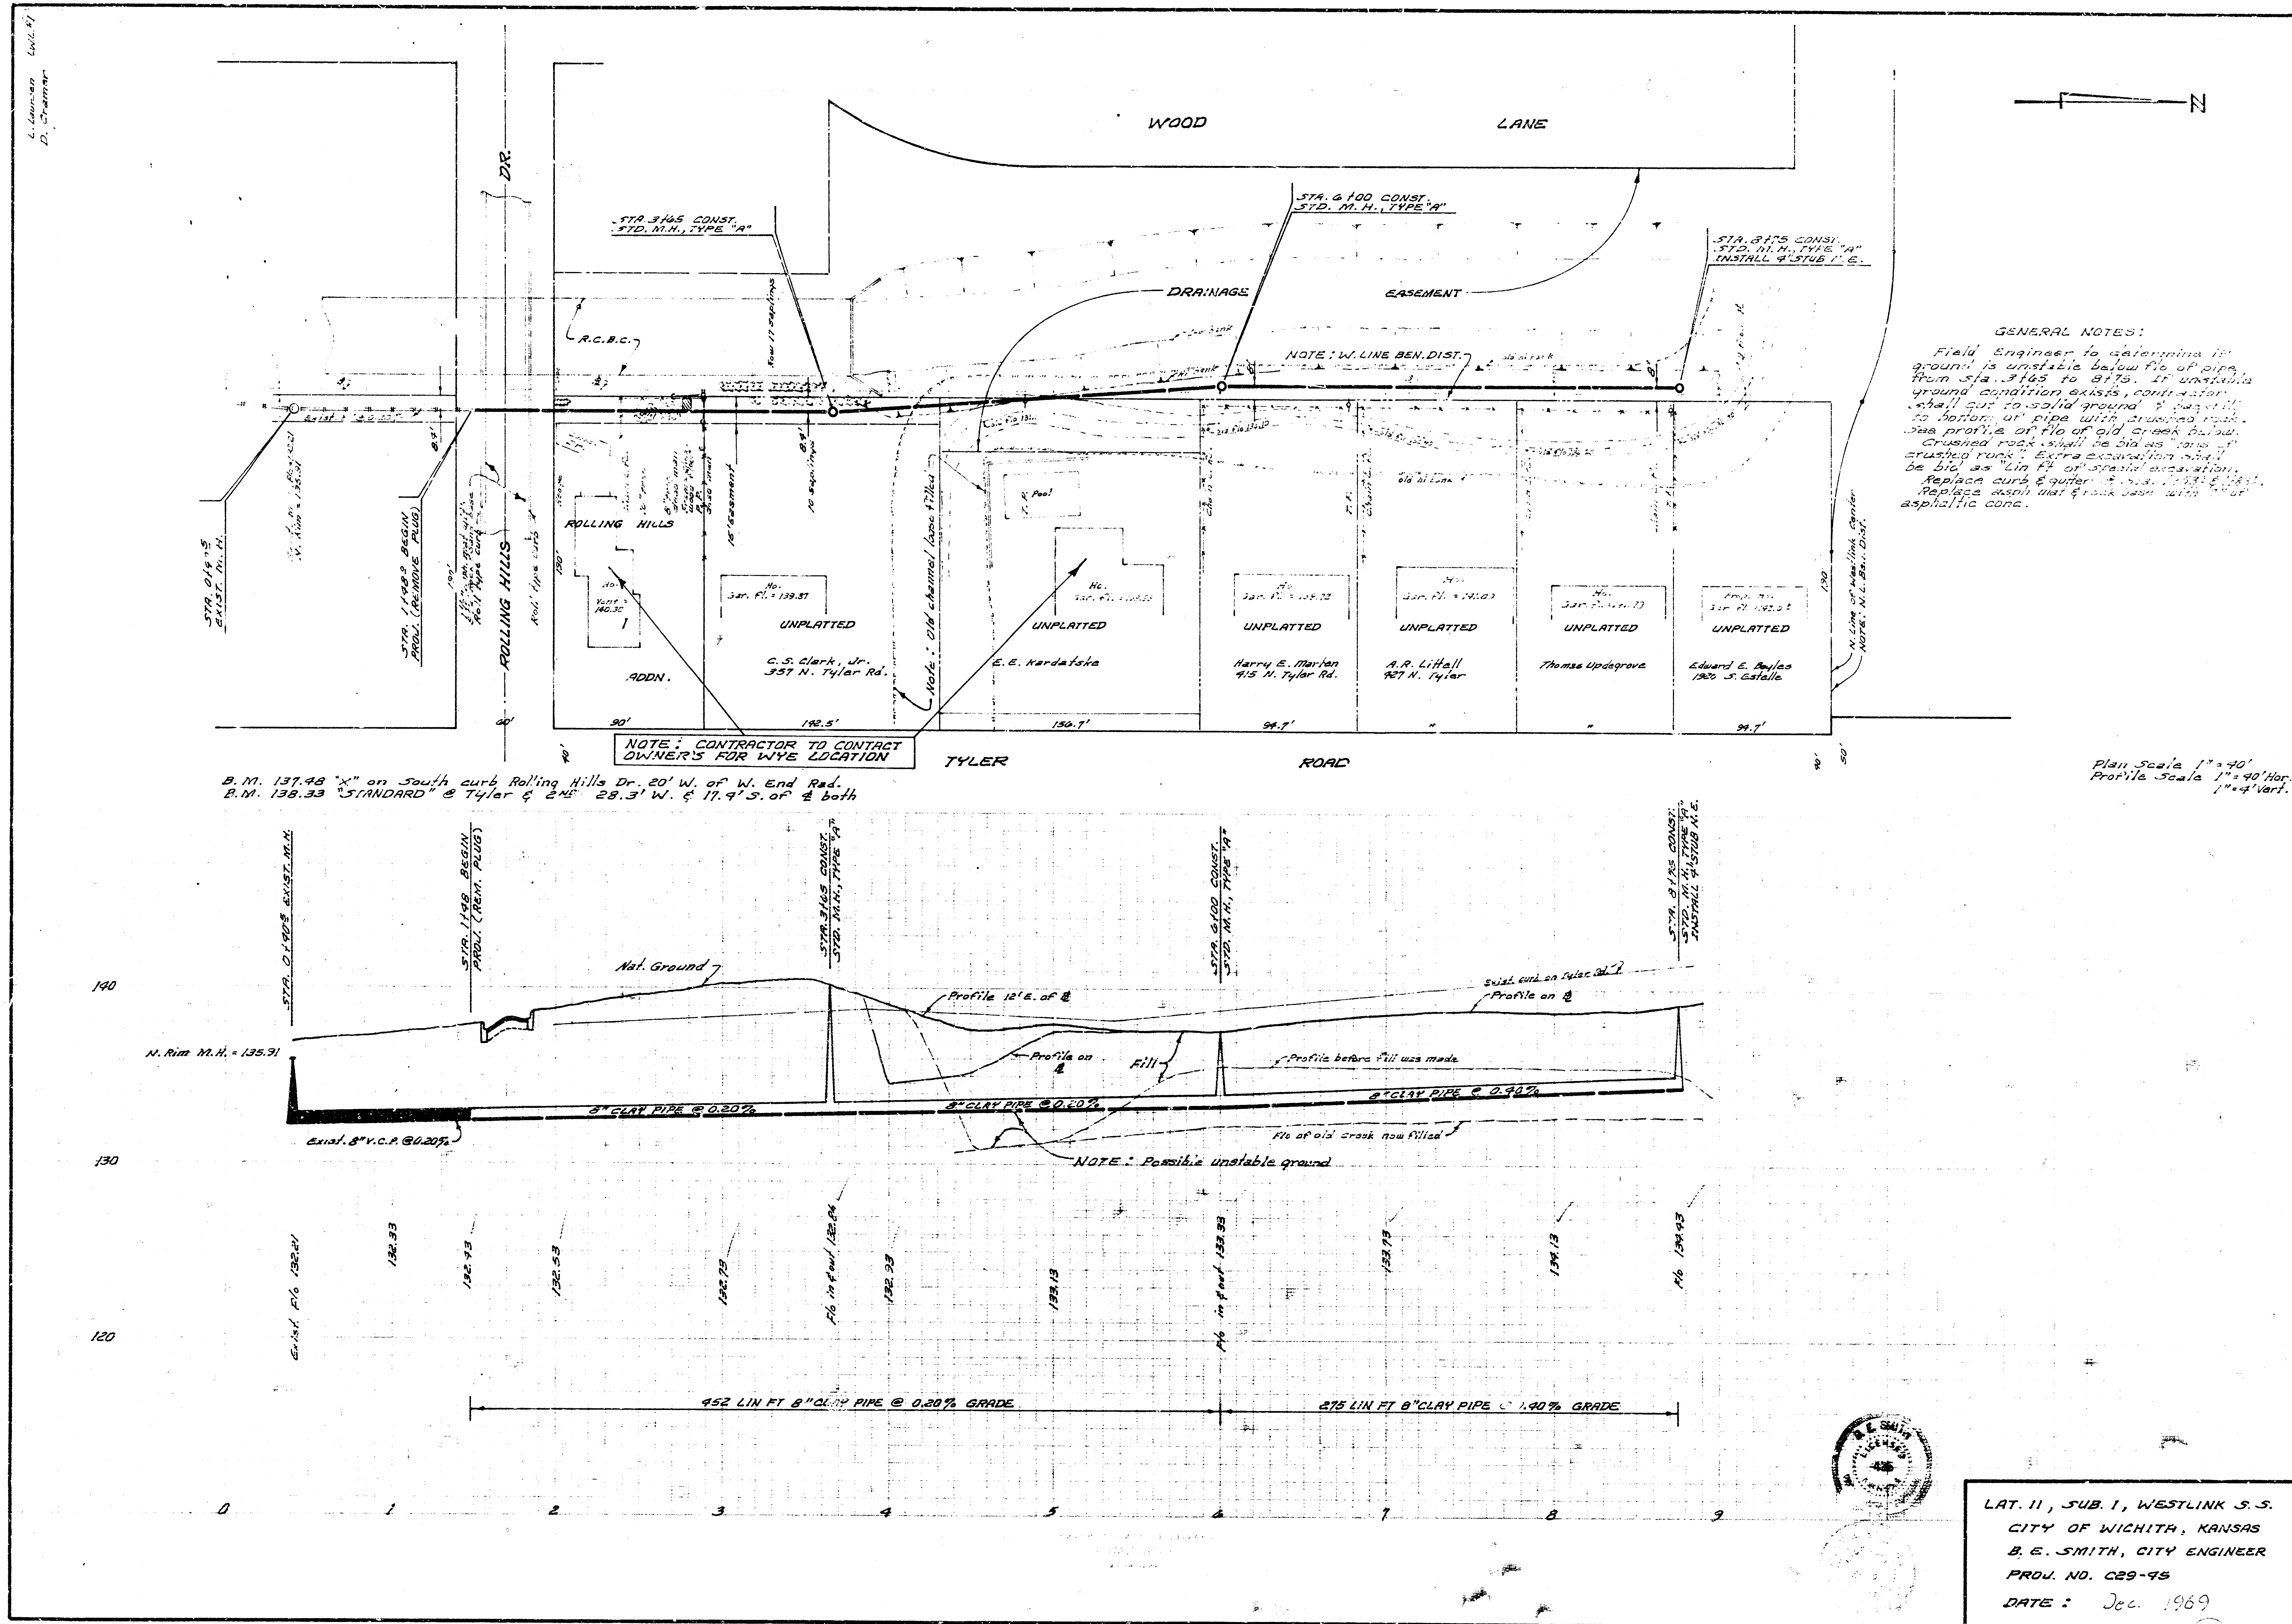

LAT. 11, SUB. 1, WESTLINK S.S.
 CITY OF WICHITA, KANSAS
 B. E. SMITH, CITY ENGINEER
 PROJ. NO. C29-98
 DATE: Dec. 1969