
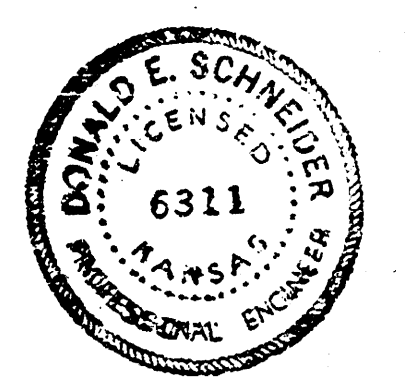
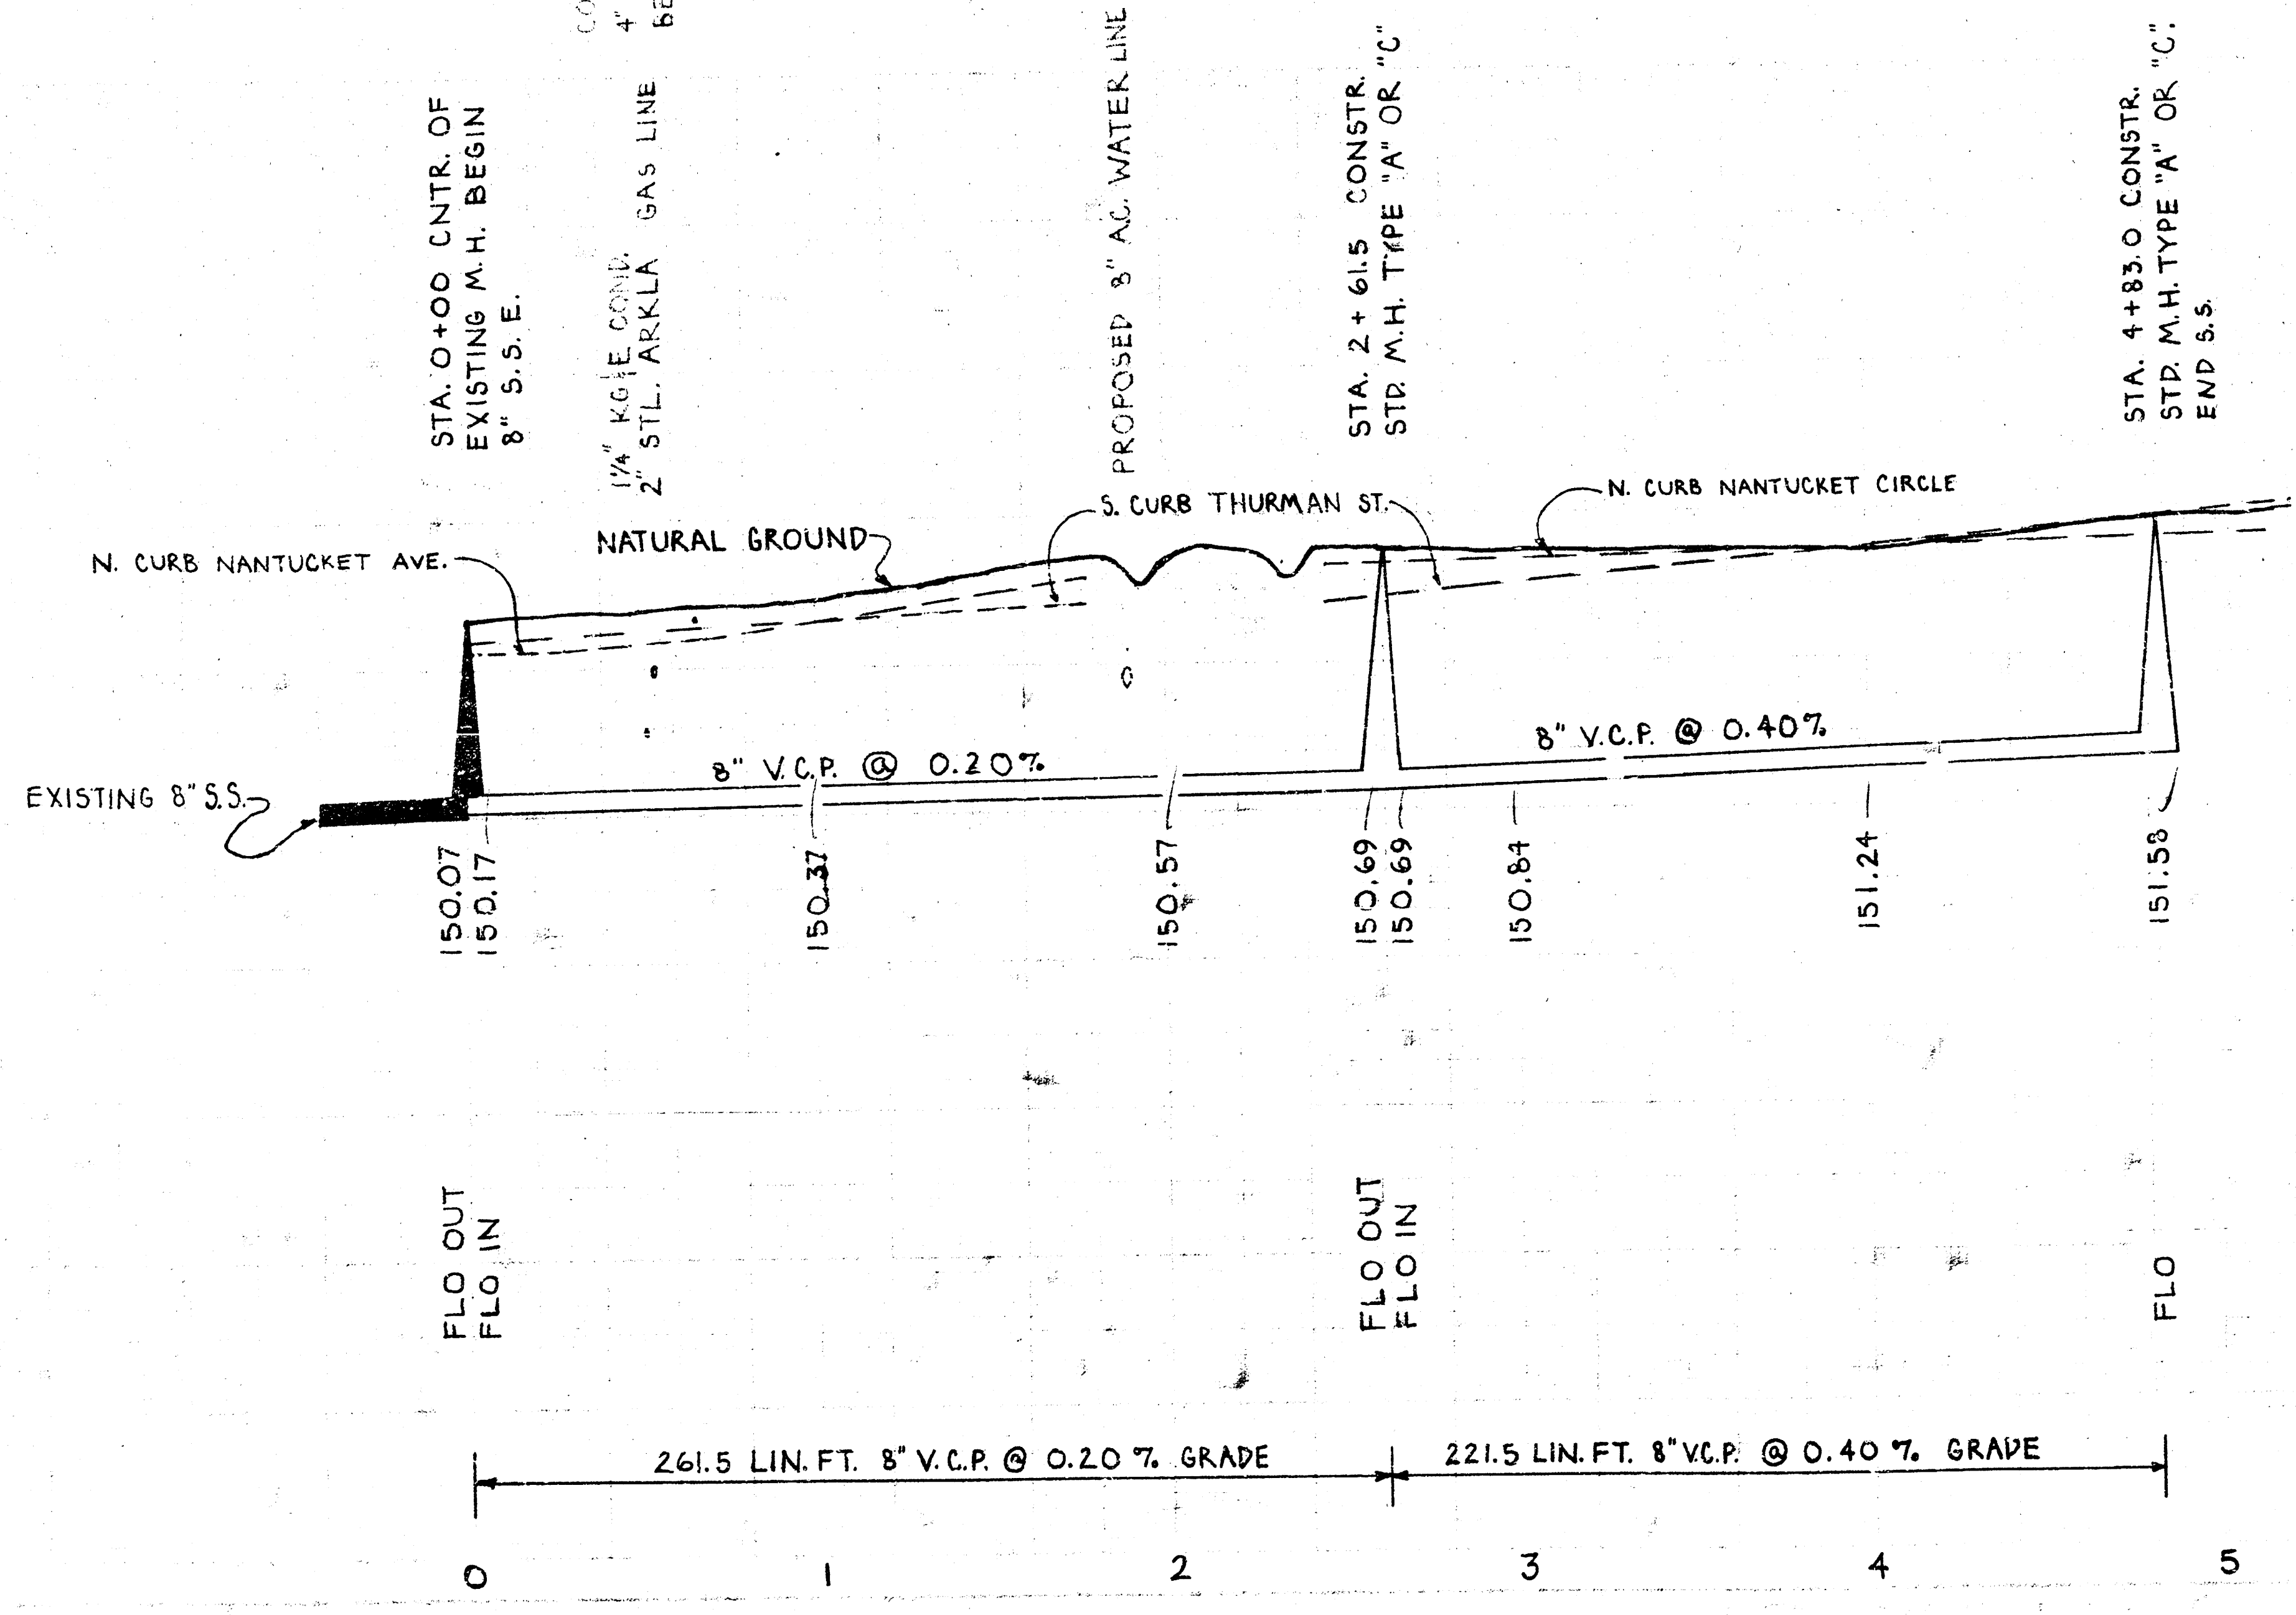
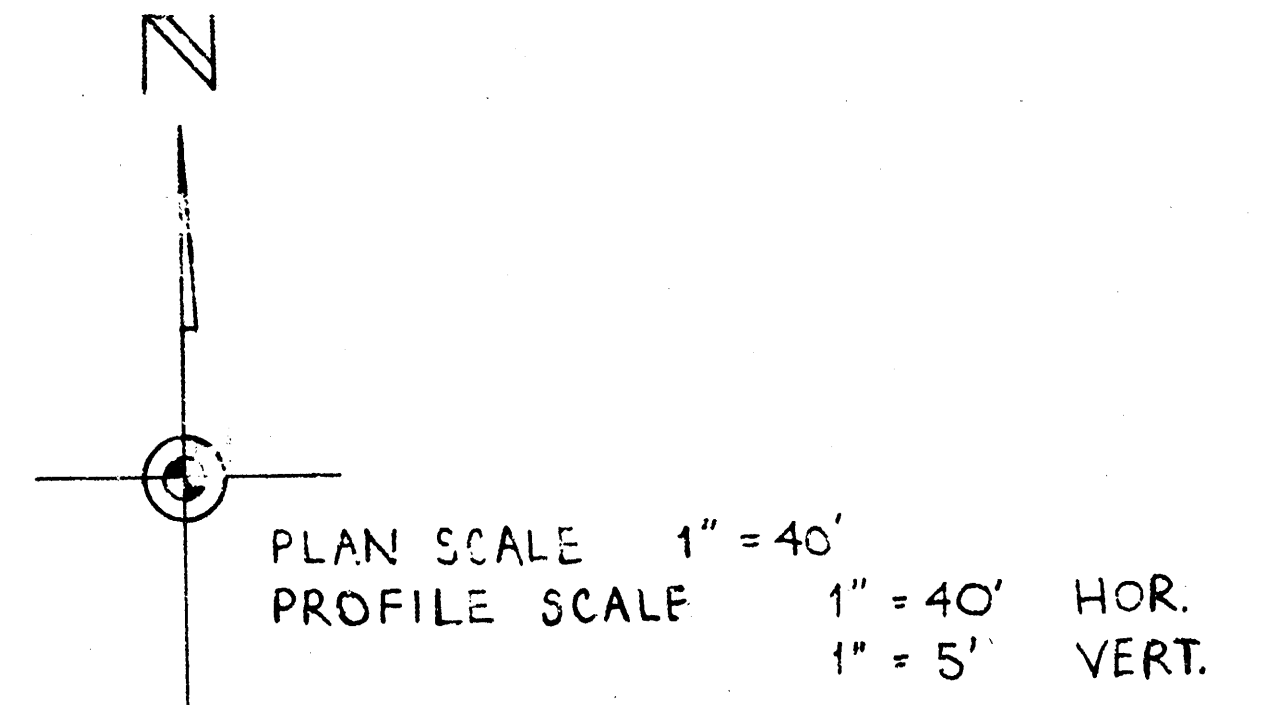


B.M. = 158.97 NE. COR. CONC. PORCH H.O. # 9125 THURMAN

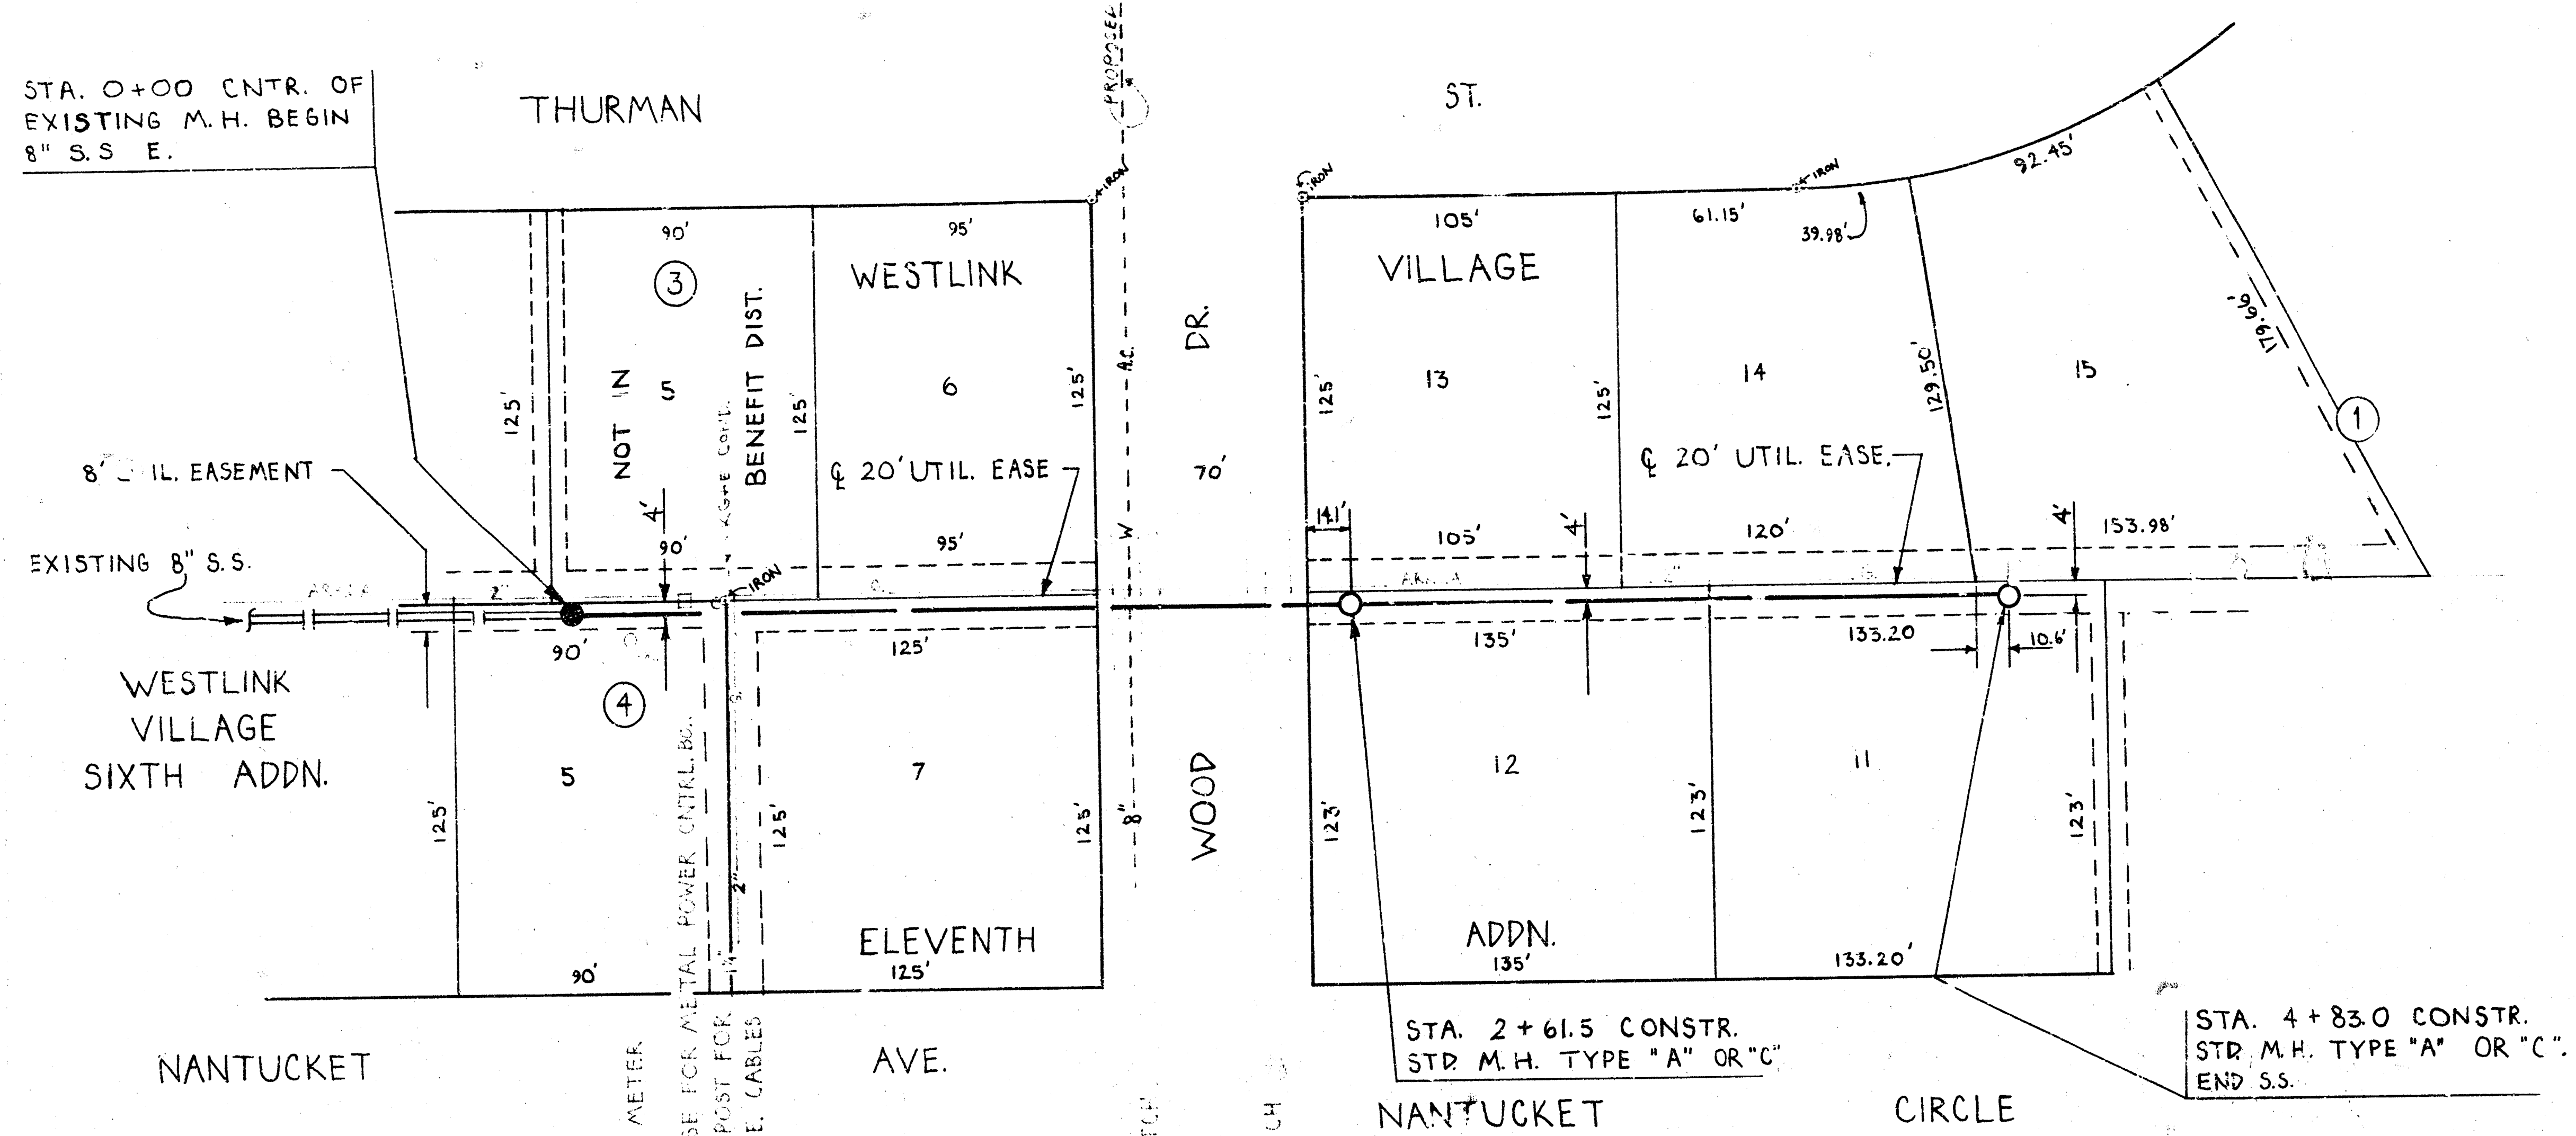

LAT. 2, MAIN 3, WESTLINK SEWER
CITY OF WICHITA, KANSAS
R.W. LINN CITY ENGINEER
DATE: PROJ. NO. DBKL574026