


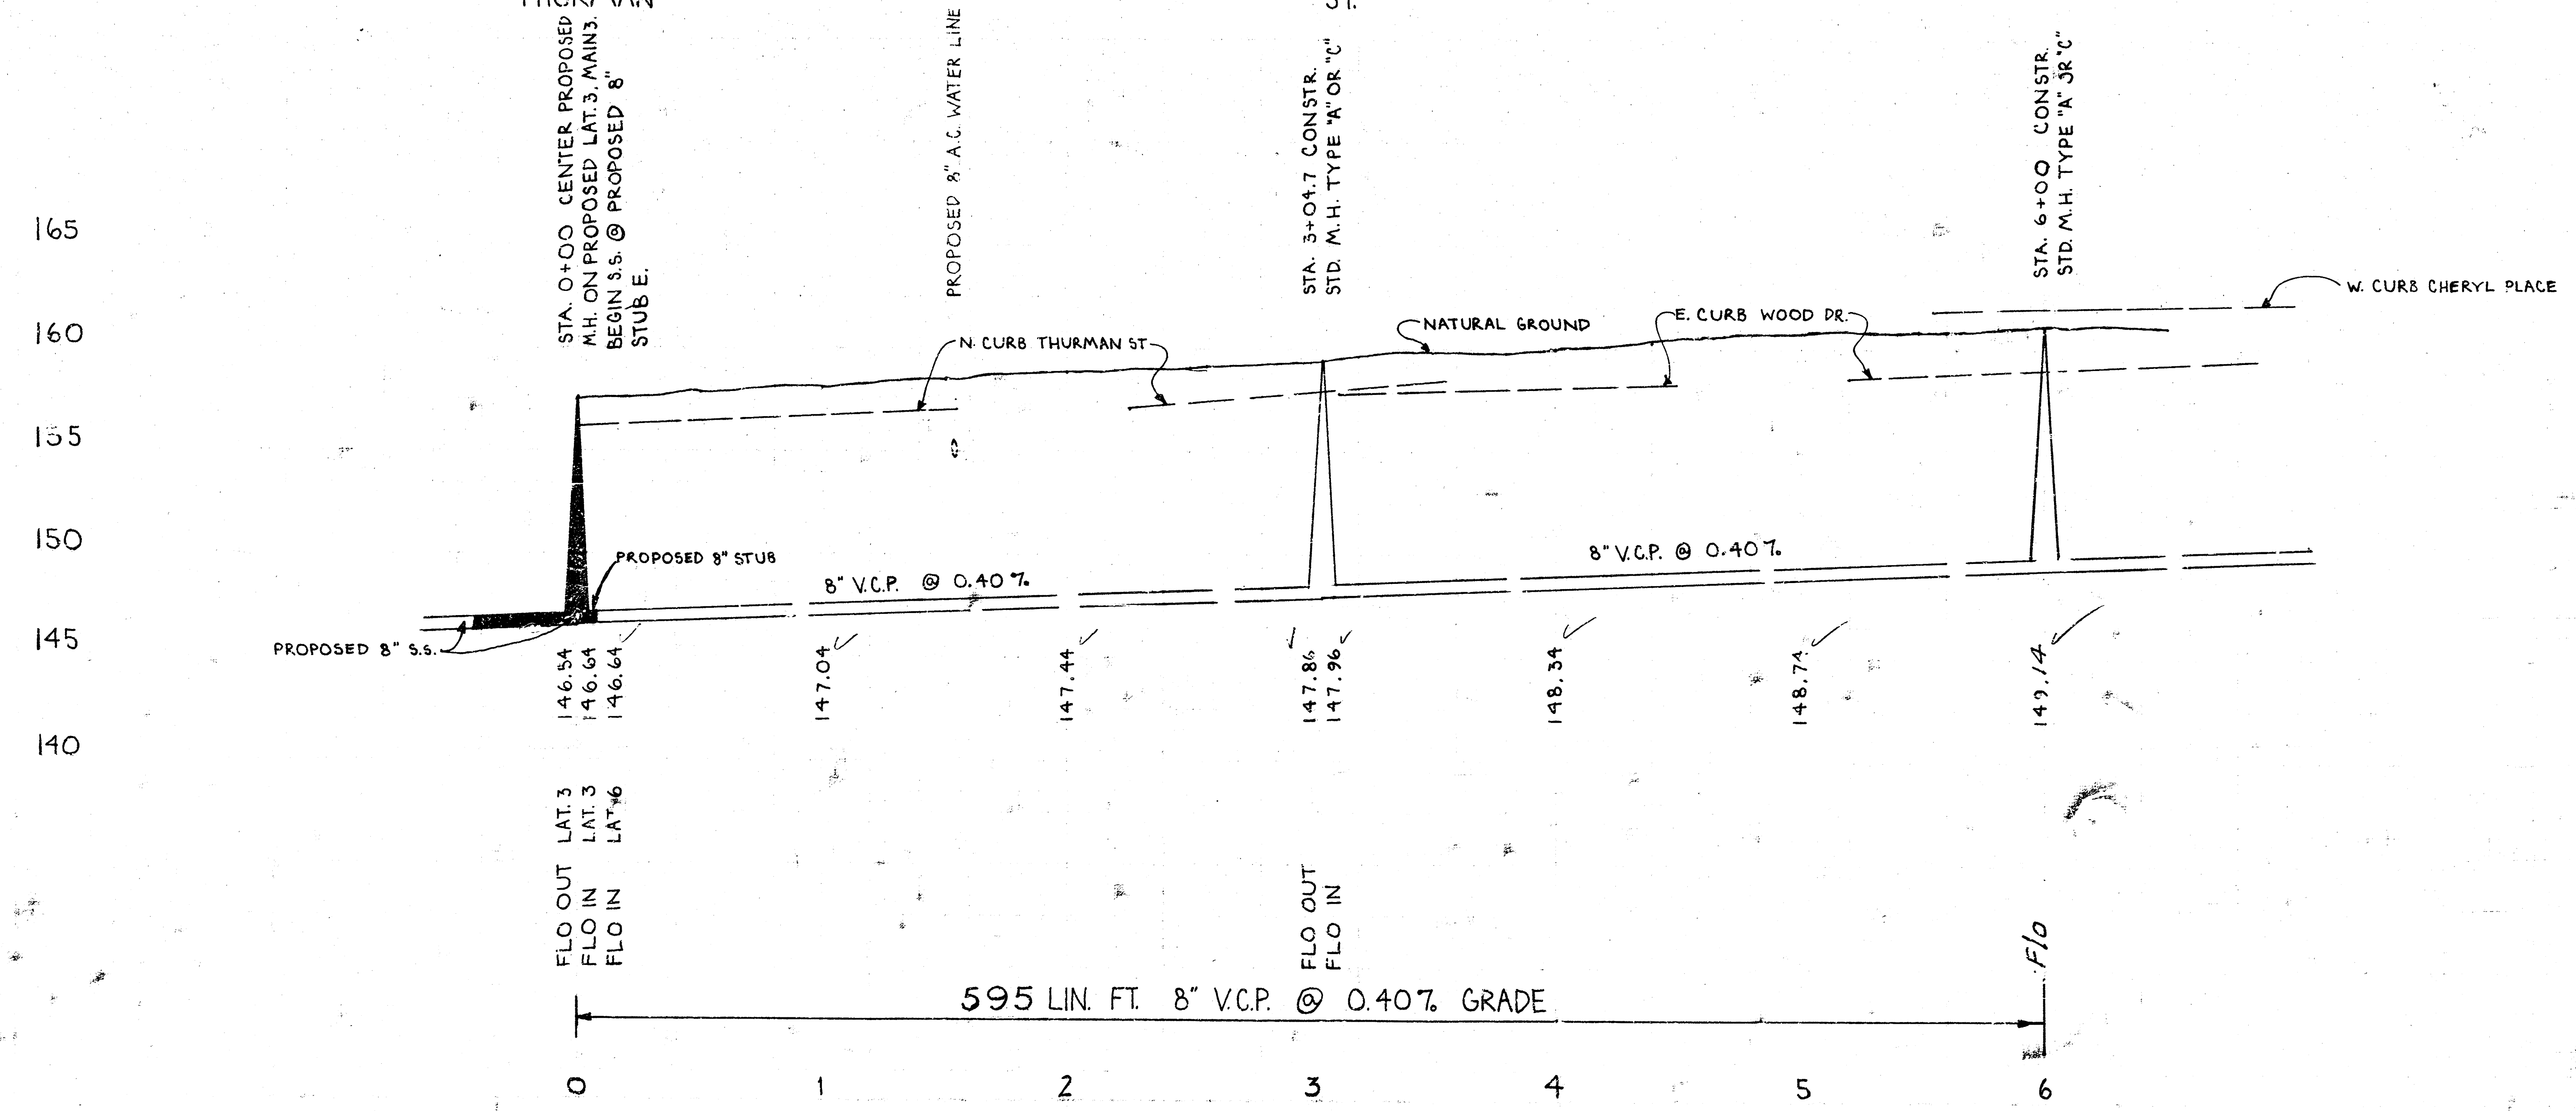


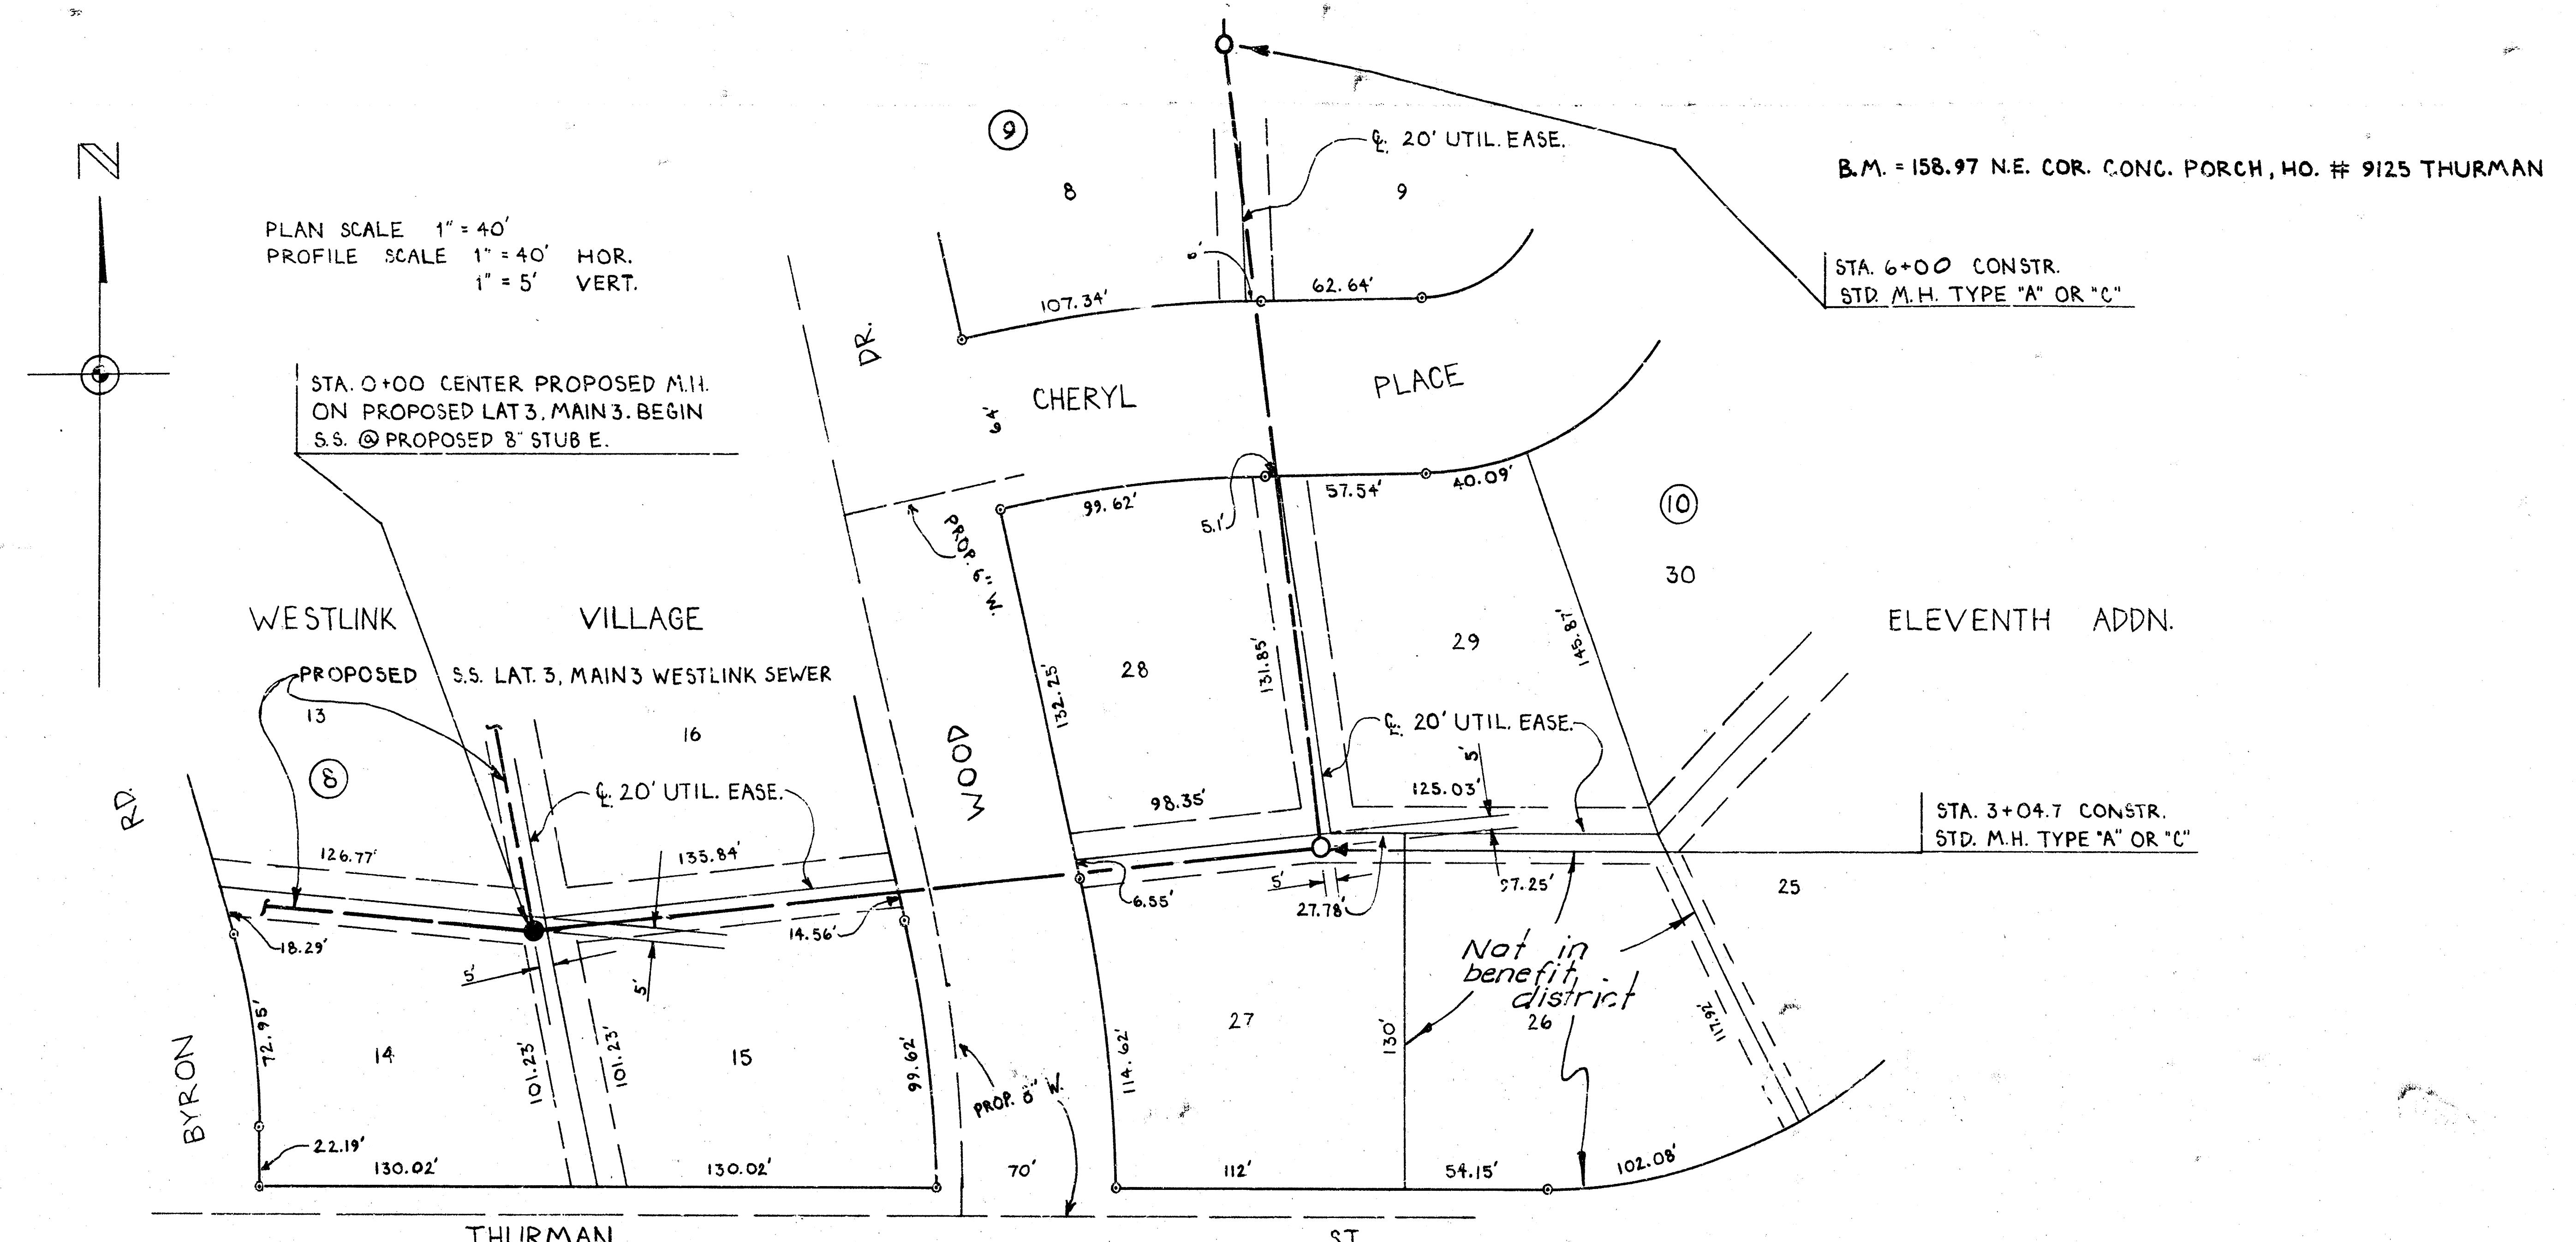


LAT. 6, MAIN 3, WESTLINK SEWER
 CITY OF WICHITA, KANSAS
 R.W. LINN CITY ENGINEER
 DATE: PROJ. NO. DBKL574030

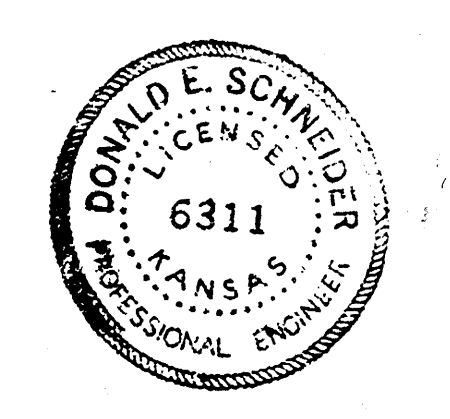

B.M. = 158.97 N.E. COR. CONC. PORCH, HO. # 9125 THURMAN

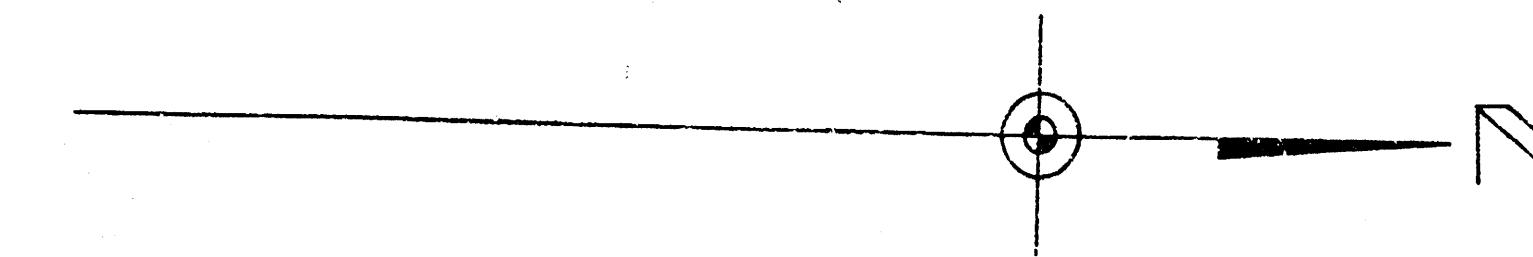

PLAN SCALE 1" = 40'
 PROFILE SCALE 1" = 40' HOR.
 1" = 5' VERT.

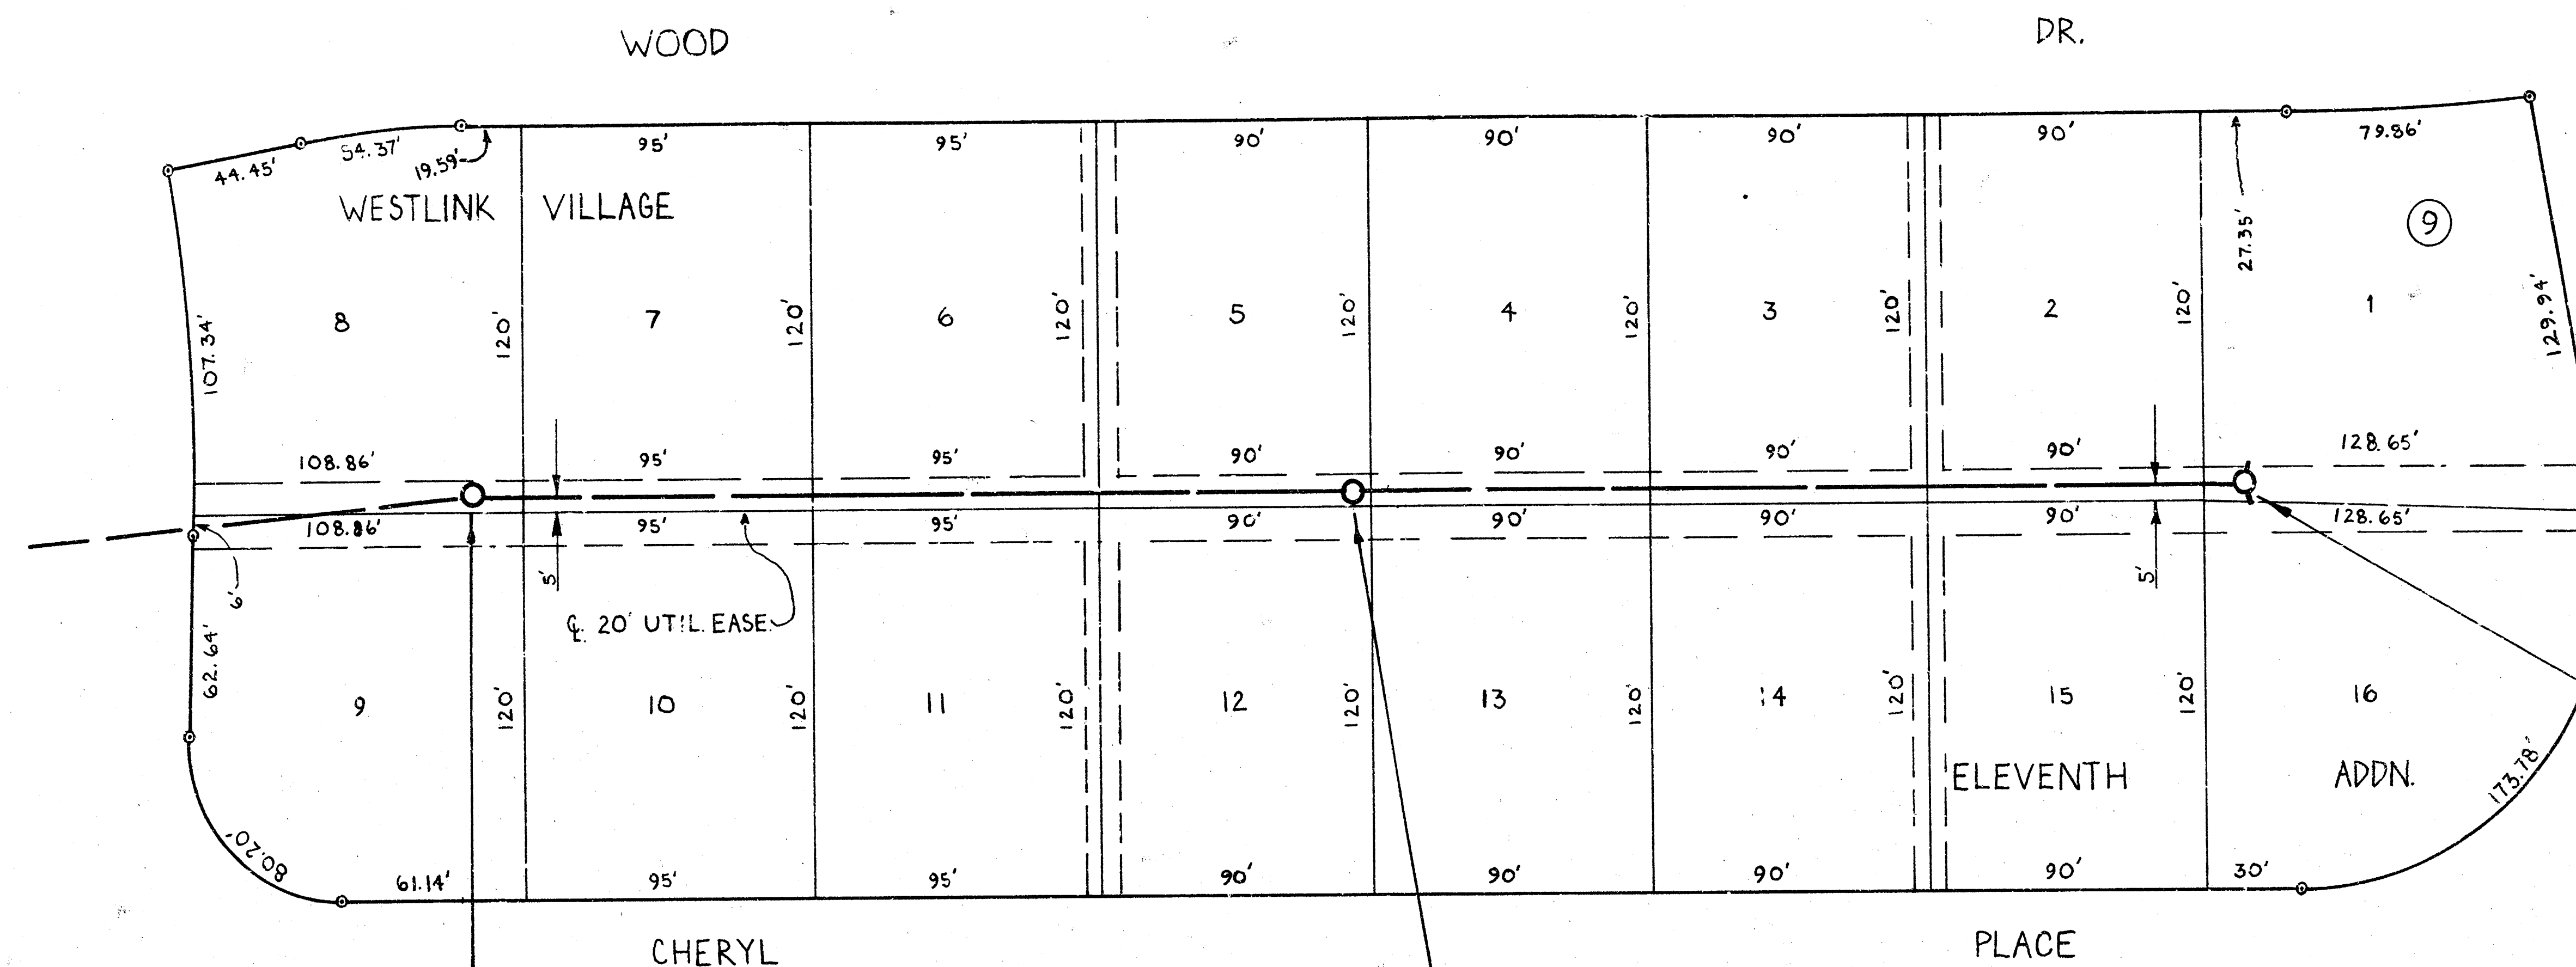

STA. 11+80 CONSTR.
 STD. M.H. TYPE "A" OR "C".
 END S.S.
 Install 4" Stub N.W.
 Install 4" Stub N.E.


STA. 6+00 CONSTR.
 STD. M.H. TYPE "A" OR "C"

STA. 8+90 CONSTR.
 STD. M.H. TYPE "A" OR "C"

STA. 6+00 CONSTR.
 STD. M.H. TYPE "A" OR "C"

STA. 8+90 CONSTR.
 STD. M.H. TYPE "A" OR "C"

STA. 11+80 CONSTR.
 STD. M.H. TYPE "A" OR "C"
 END S.S.

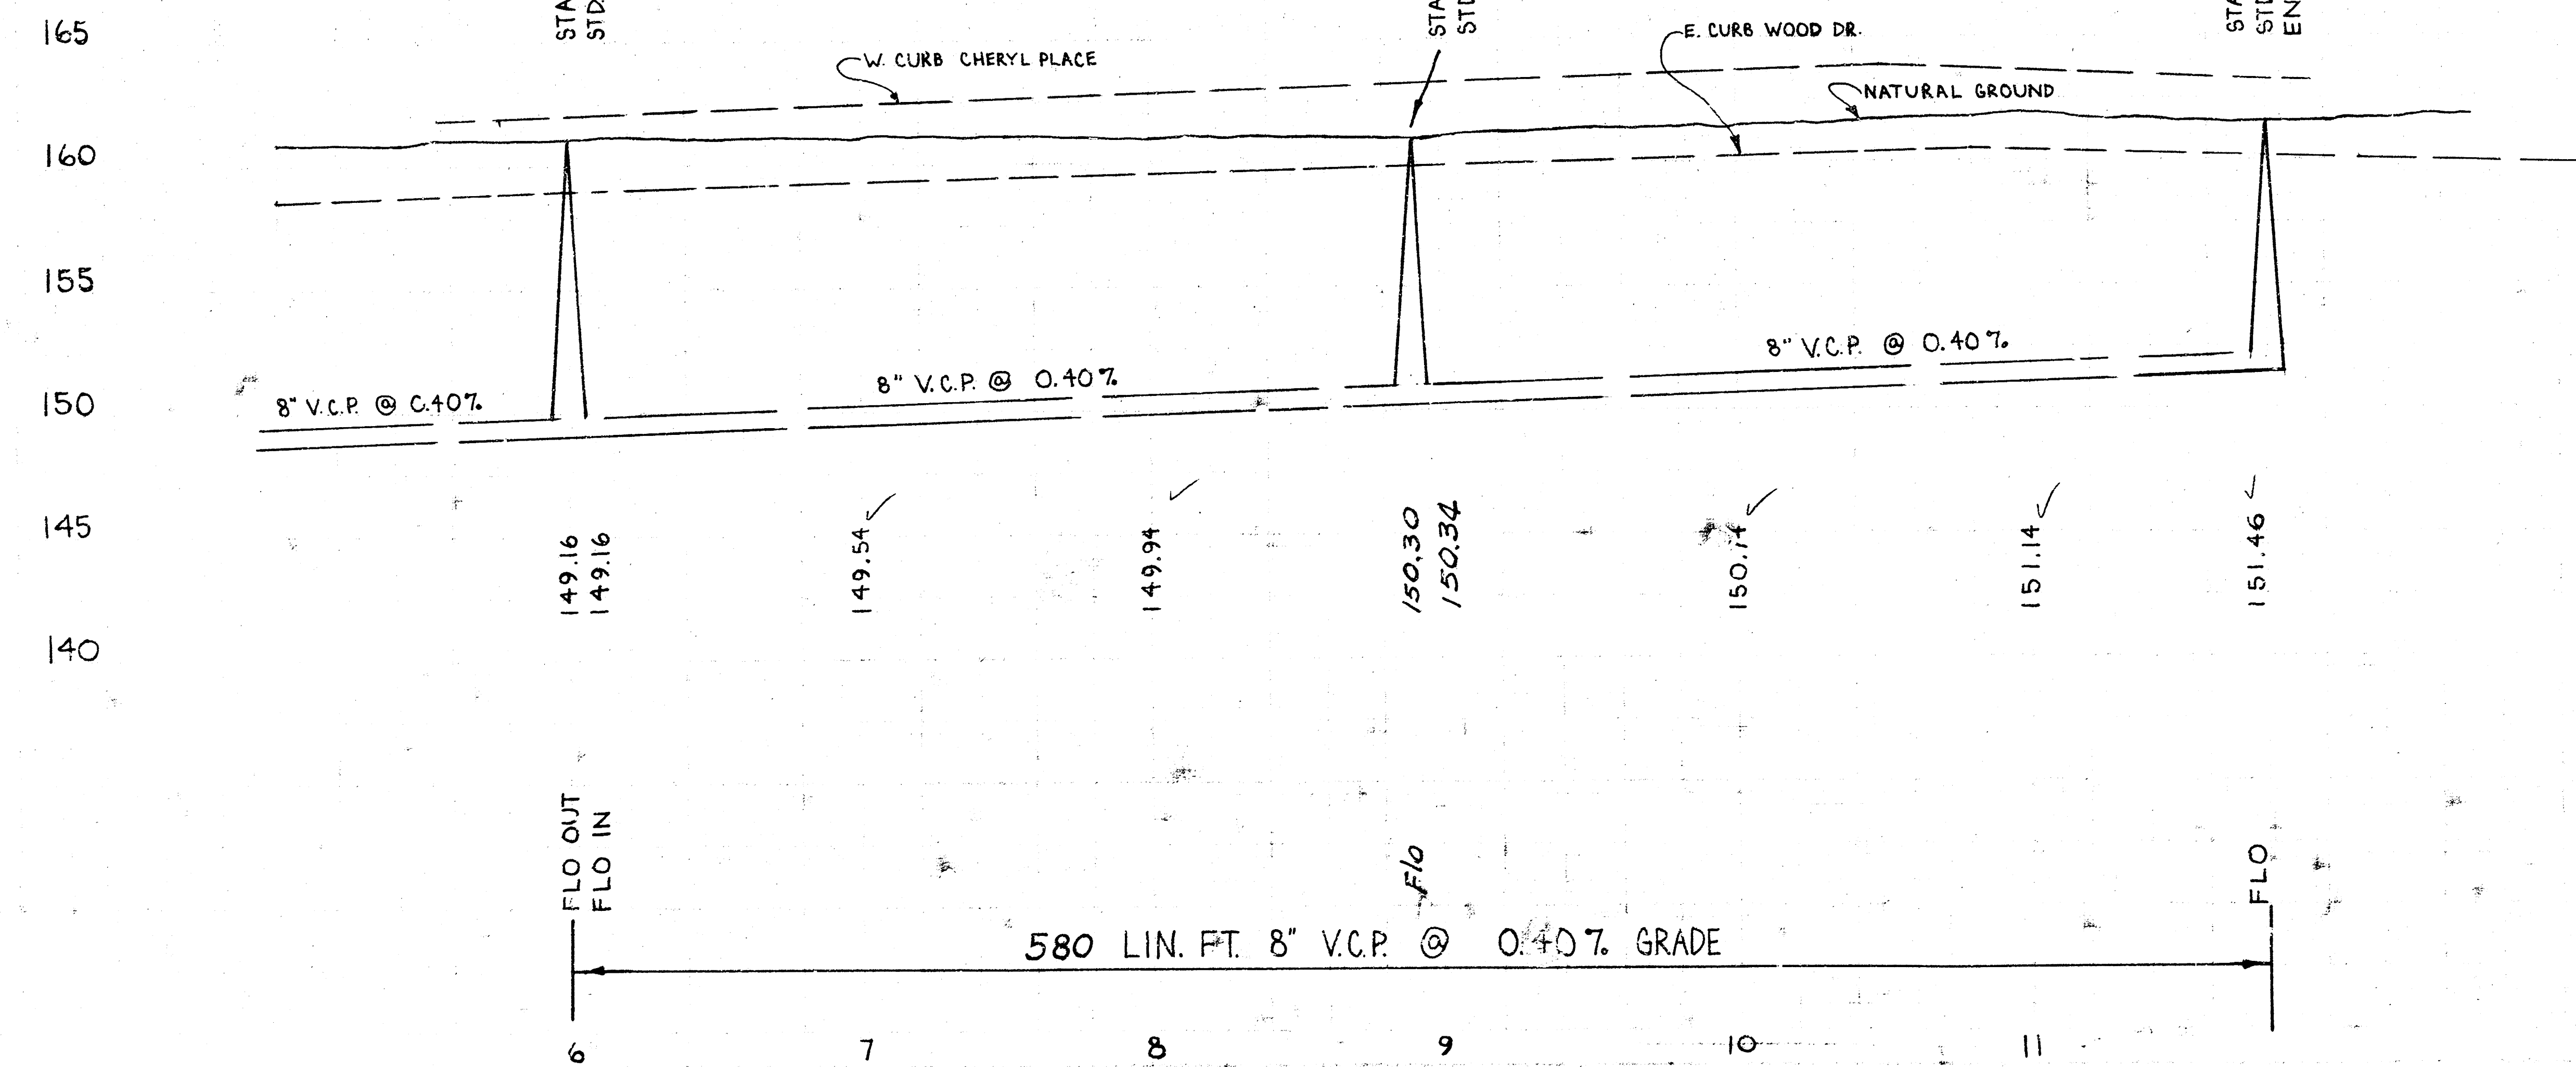

580 LIN. FT. 8" V.C.P. @ 0.40% GRADE

LAT. 6, MAIN 3, WESTLINK SEWER
 CITY OF WICHITA, KANSAS
 R.W. LINN CITY ENGINEER
 DATE: PROJ. NO. DBKL574030