



NOTE TO CONTRACTOR
 Encasement will be paid through exist. M.H.s and to the E. of M.H. # 51193. Do not rely on profile of rock to be accurate. Expense of clearing R.O.W. (if any) to be considered included in the bid price of encasement. Location of trees, brush, etc. not shown on this plan. Use Weldcrete or other approved bonding agent on surface of existing concrete embedment.

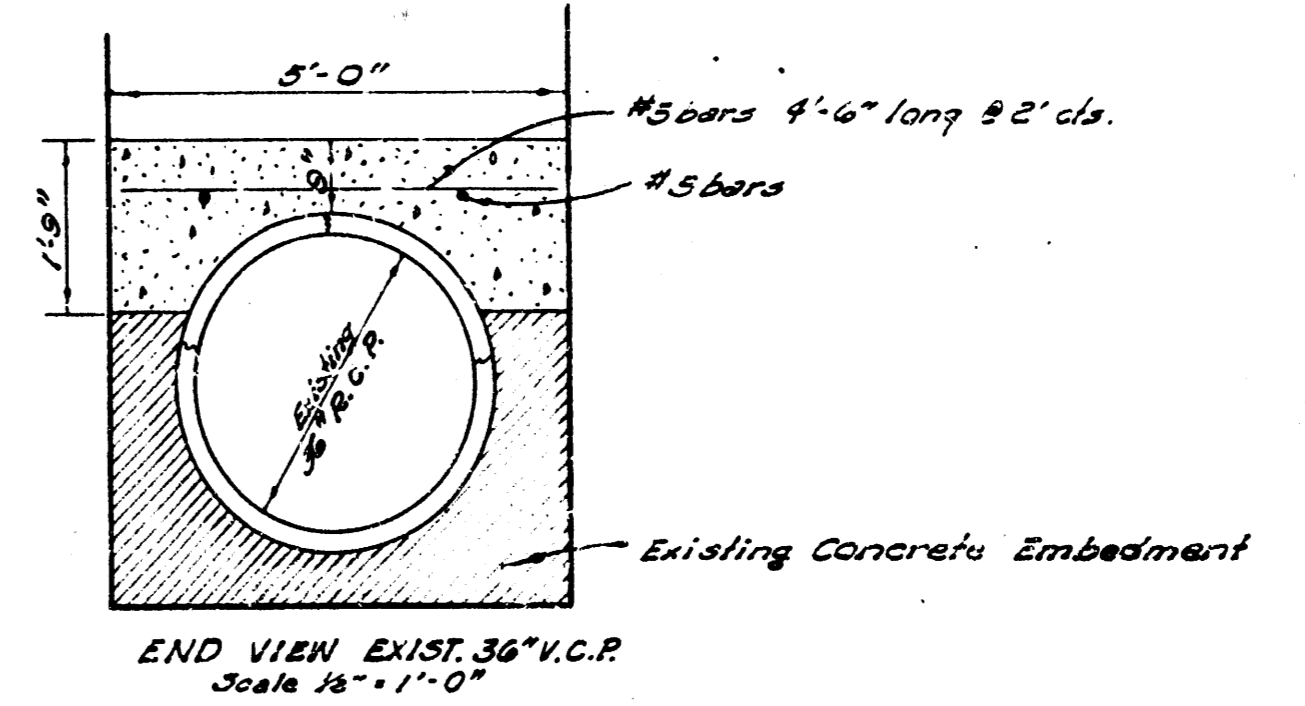

Plan Scale 1" = 20'
 Profile Scale 1" = 20' Hor.
 1" = 4' Vert.

B.M. 137.89 E. Rim M.H. 248.3' N. of W.L. Dorpen on Maryland

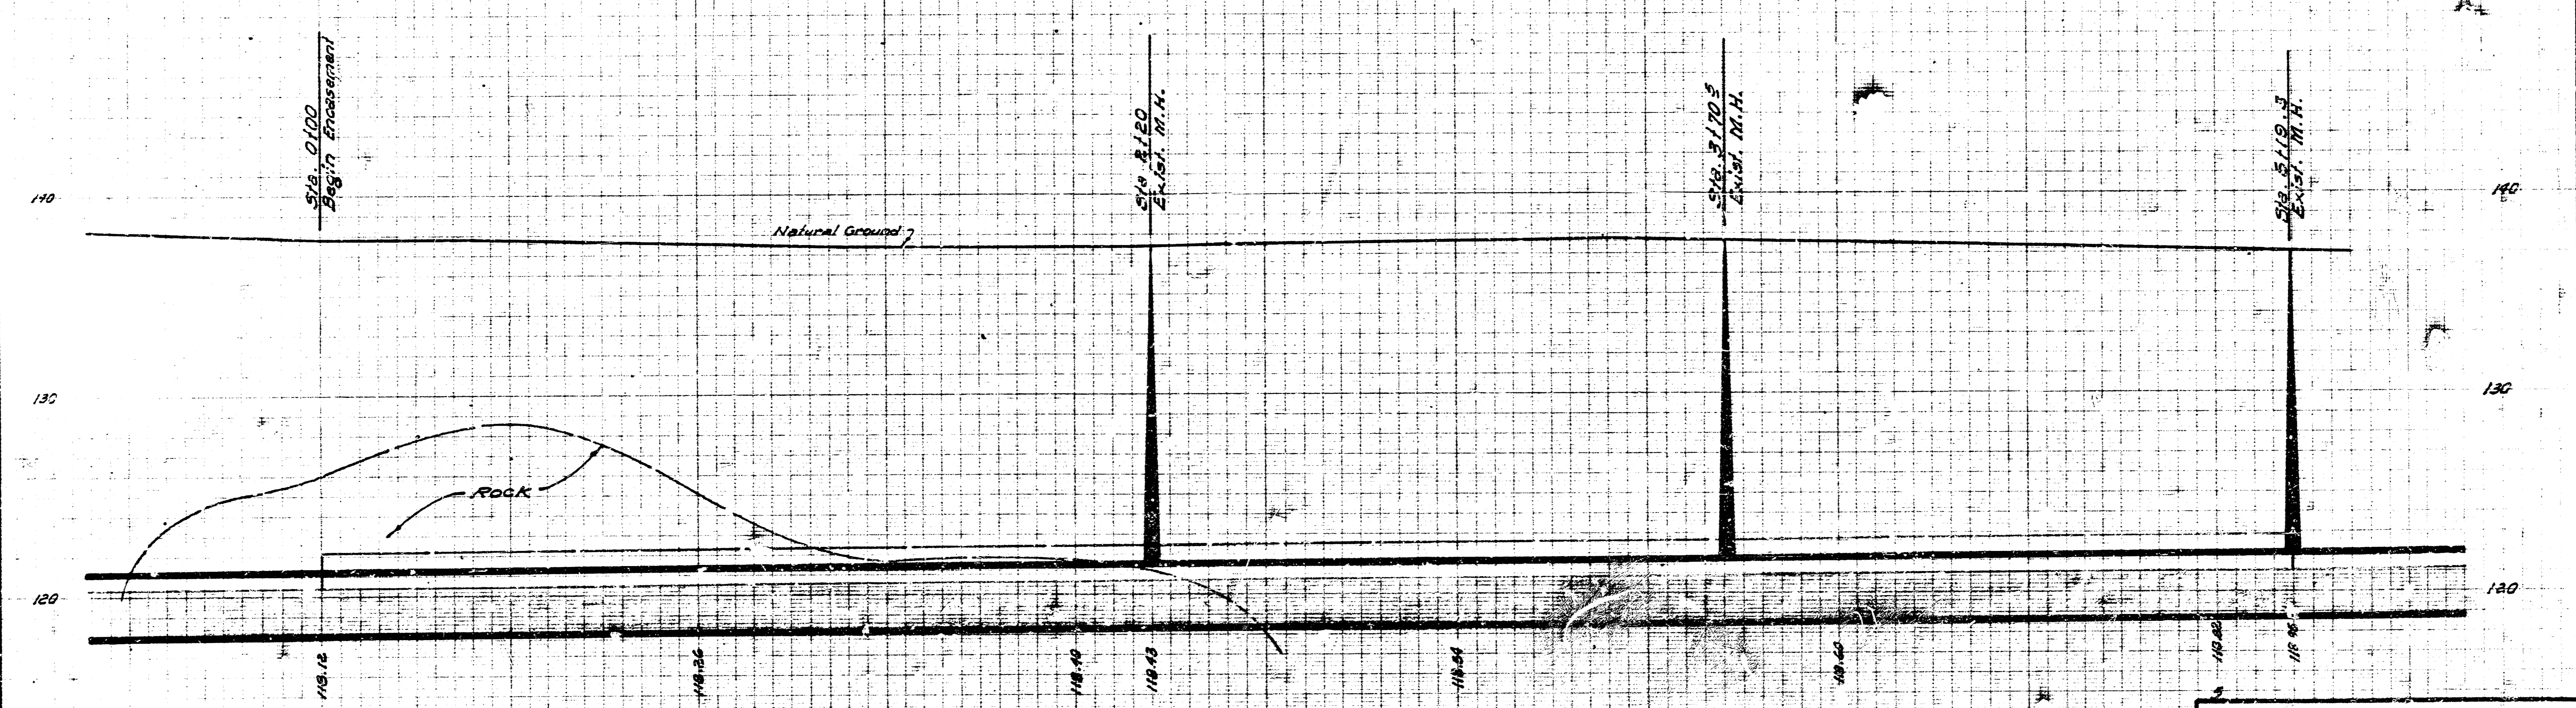

REPAIR OF THE W.I.S.
 CITY OF WICHITA, KANSAS
 B. E. SMITH, CITY ENGINEER
 U-35 DATE: NOV. 1965