



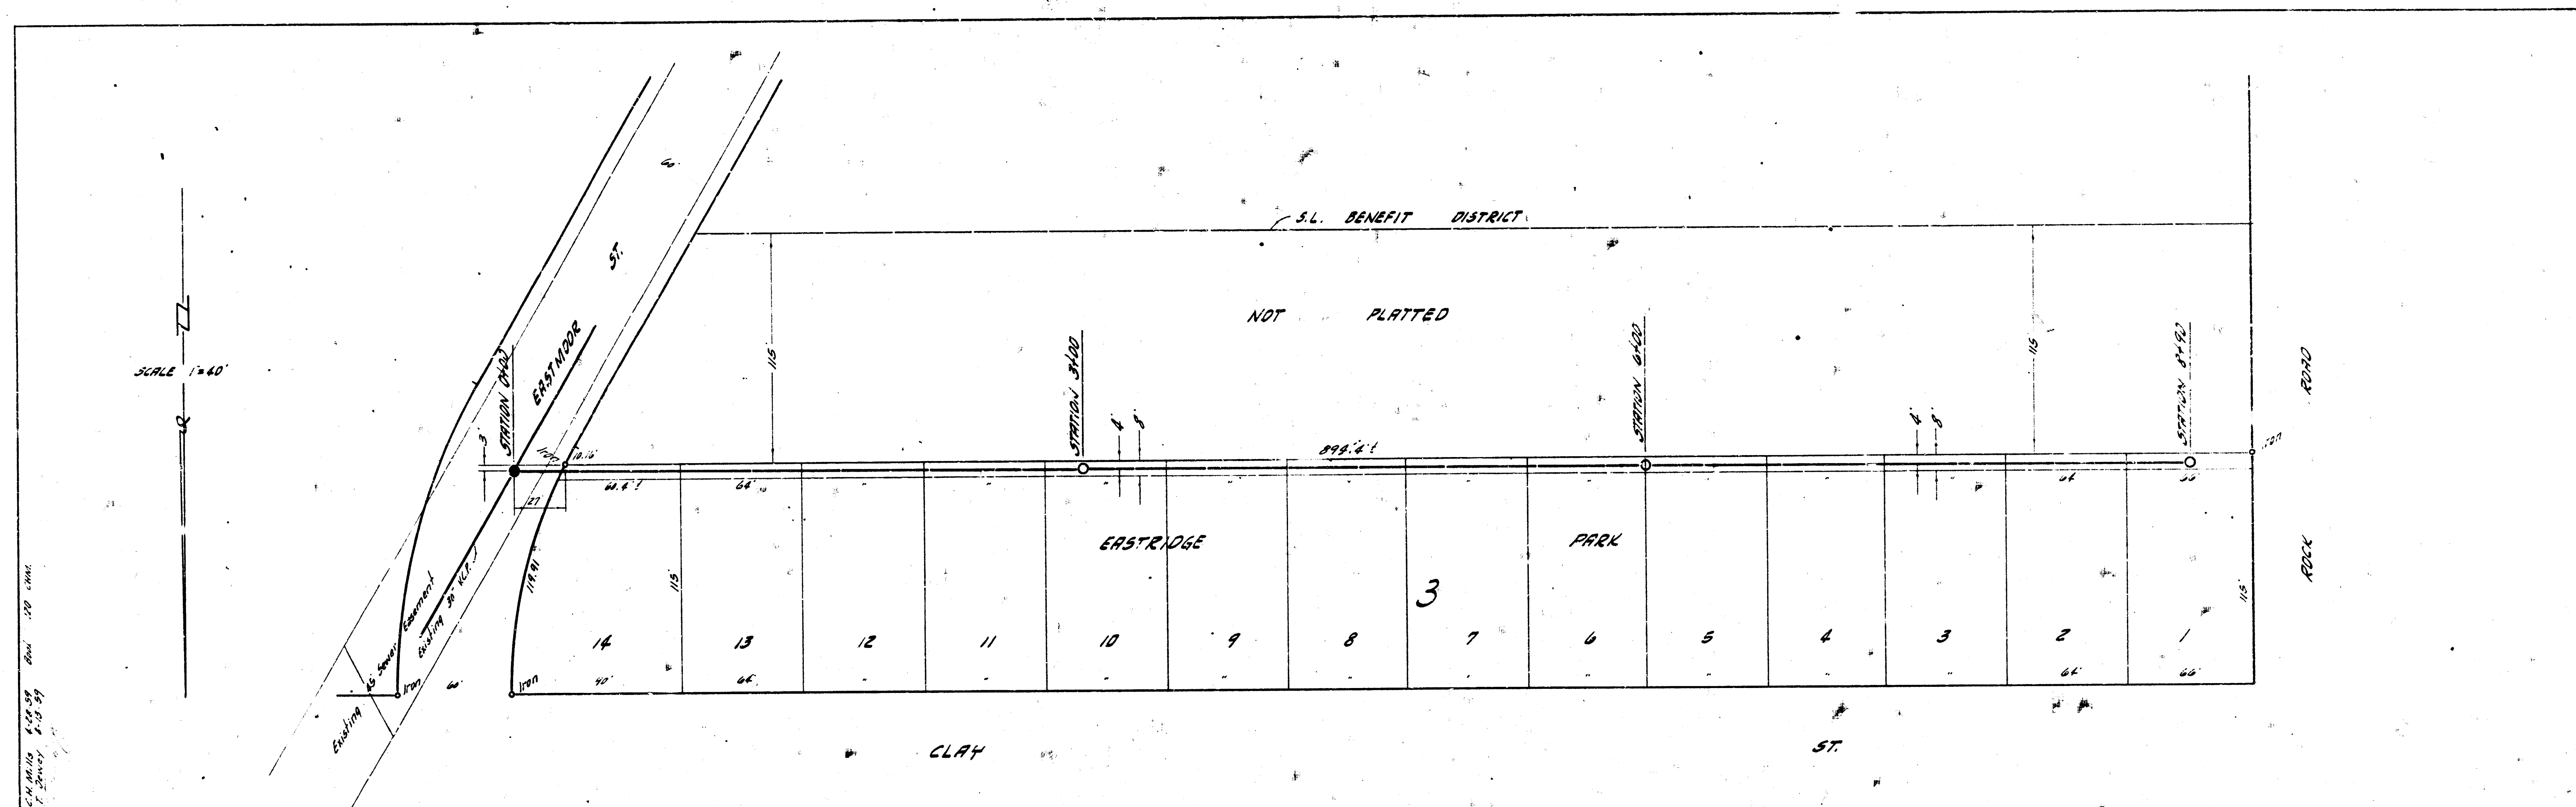

BASELINE & STATIONING = 3' N OF PROPERTY LINE.
 B.M. 135.58 RE. SPIKE E.S. PR SE ROCK RD. & CLAY.

PLAN SCALE 1" = 40'
 PROFILE SCALE 1" = 4' VERTICAL

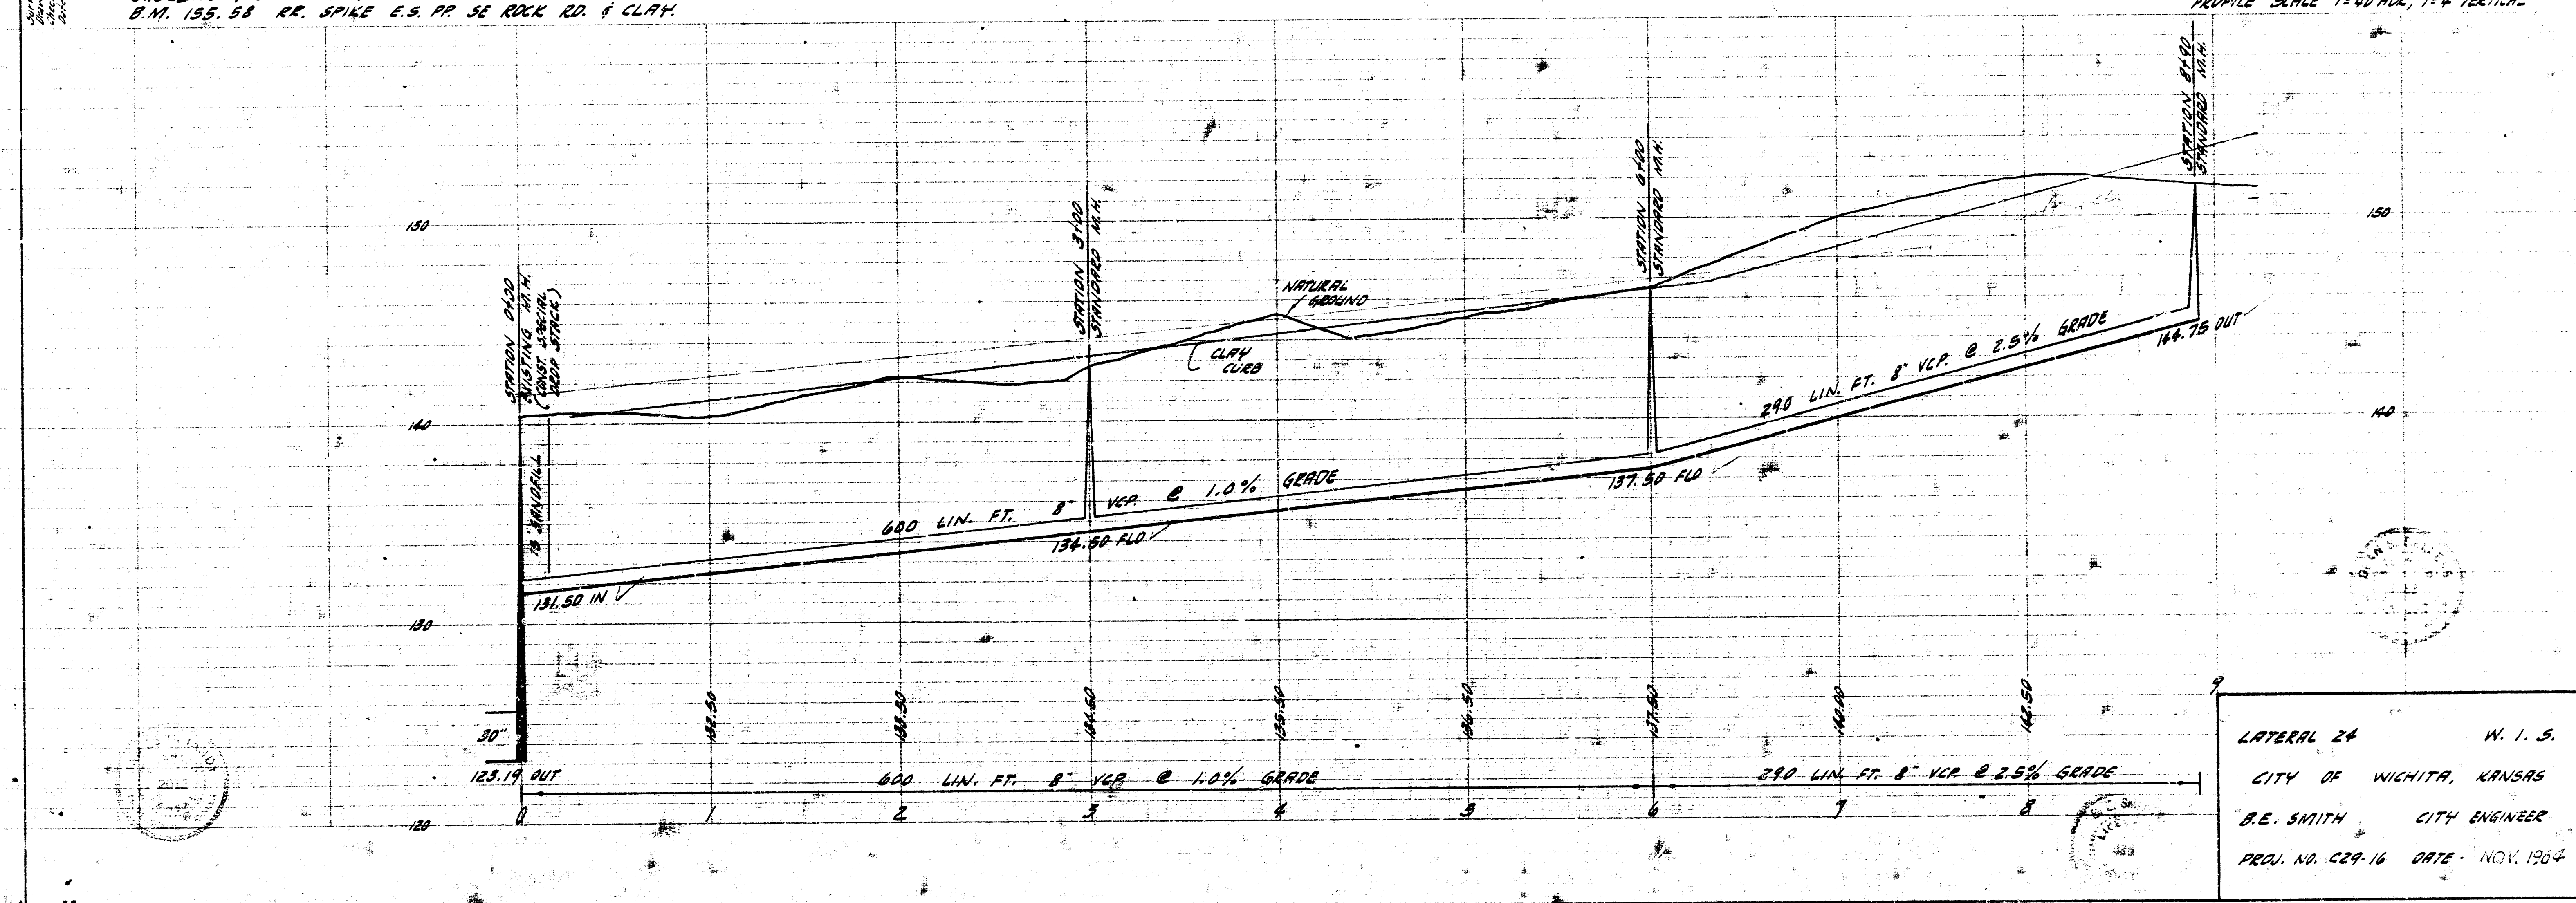

LATERAL 24 W. I. S.
 CITY OF WICHITA, KANSAS
 B.E. SMITH CITY ENGINEER
 PROJ. NO. C29-16 DATE NOV. 1964