
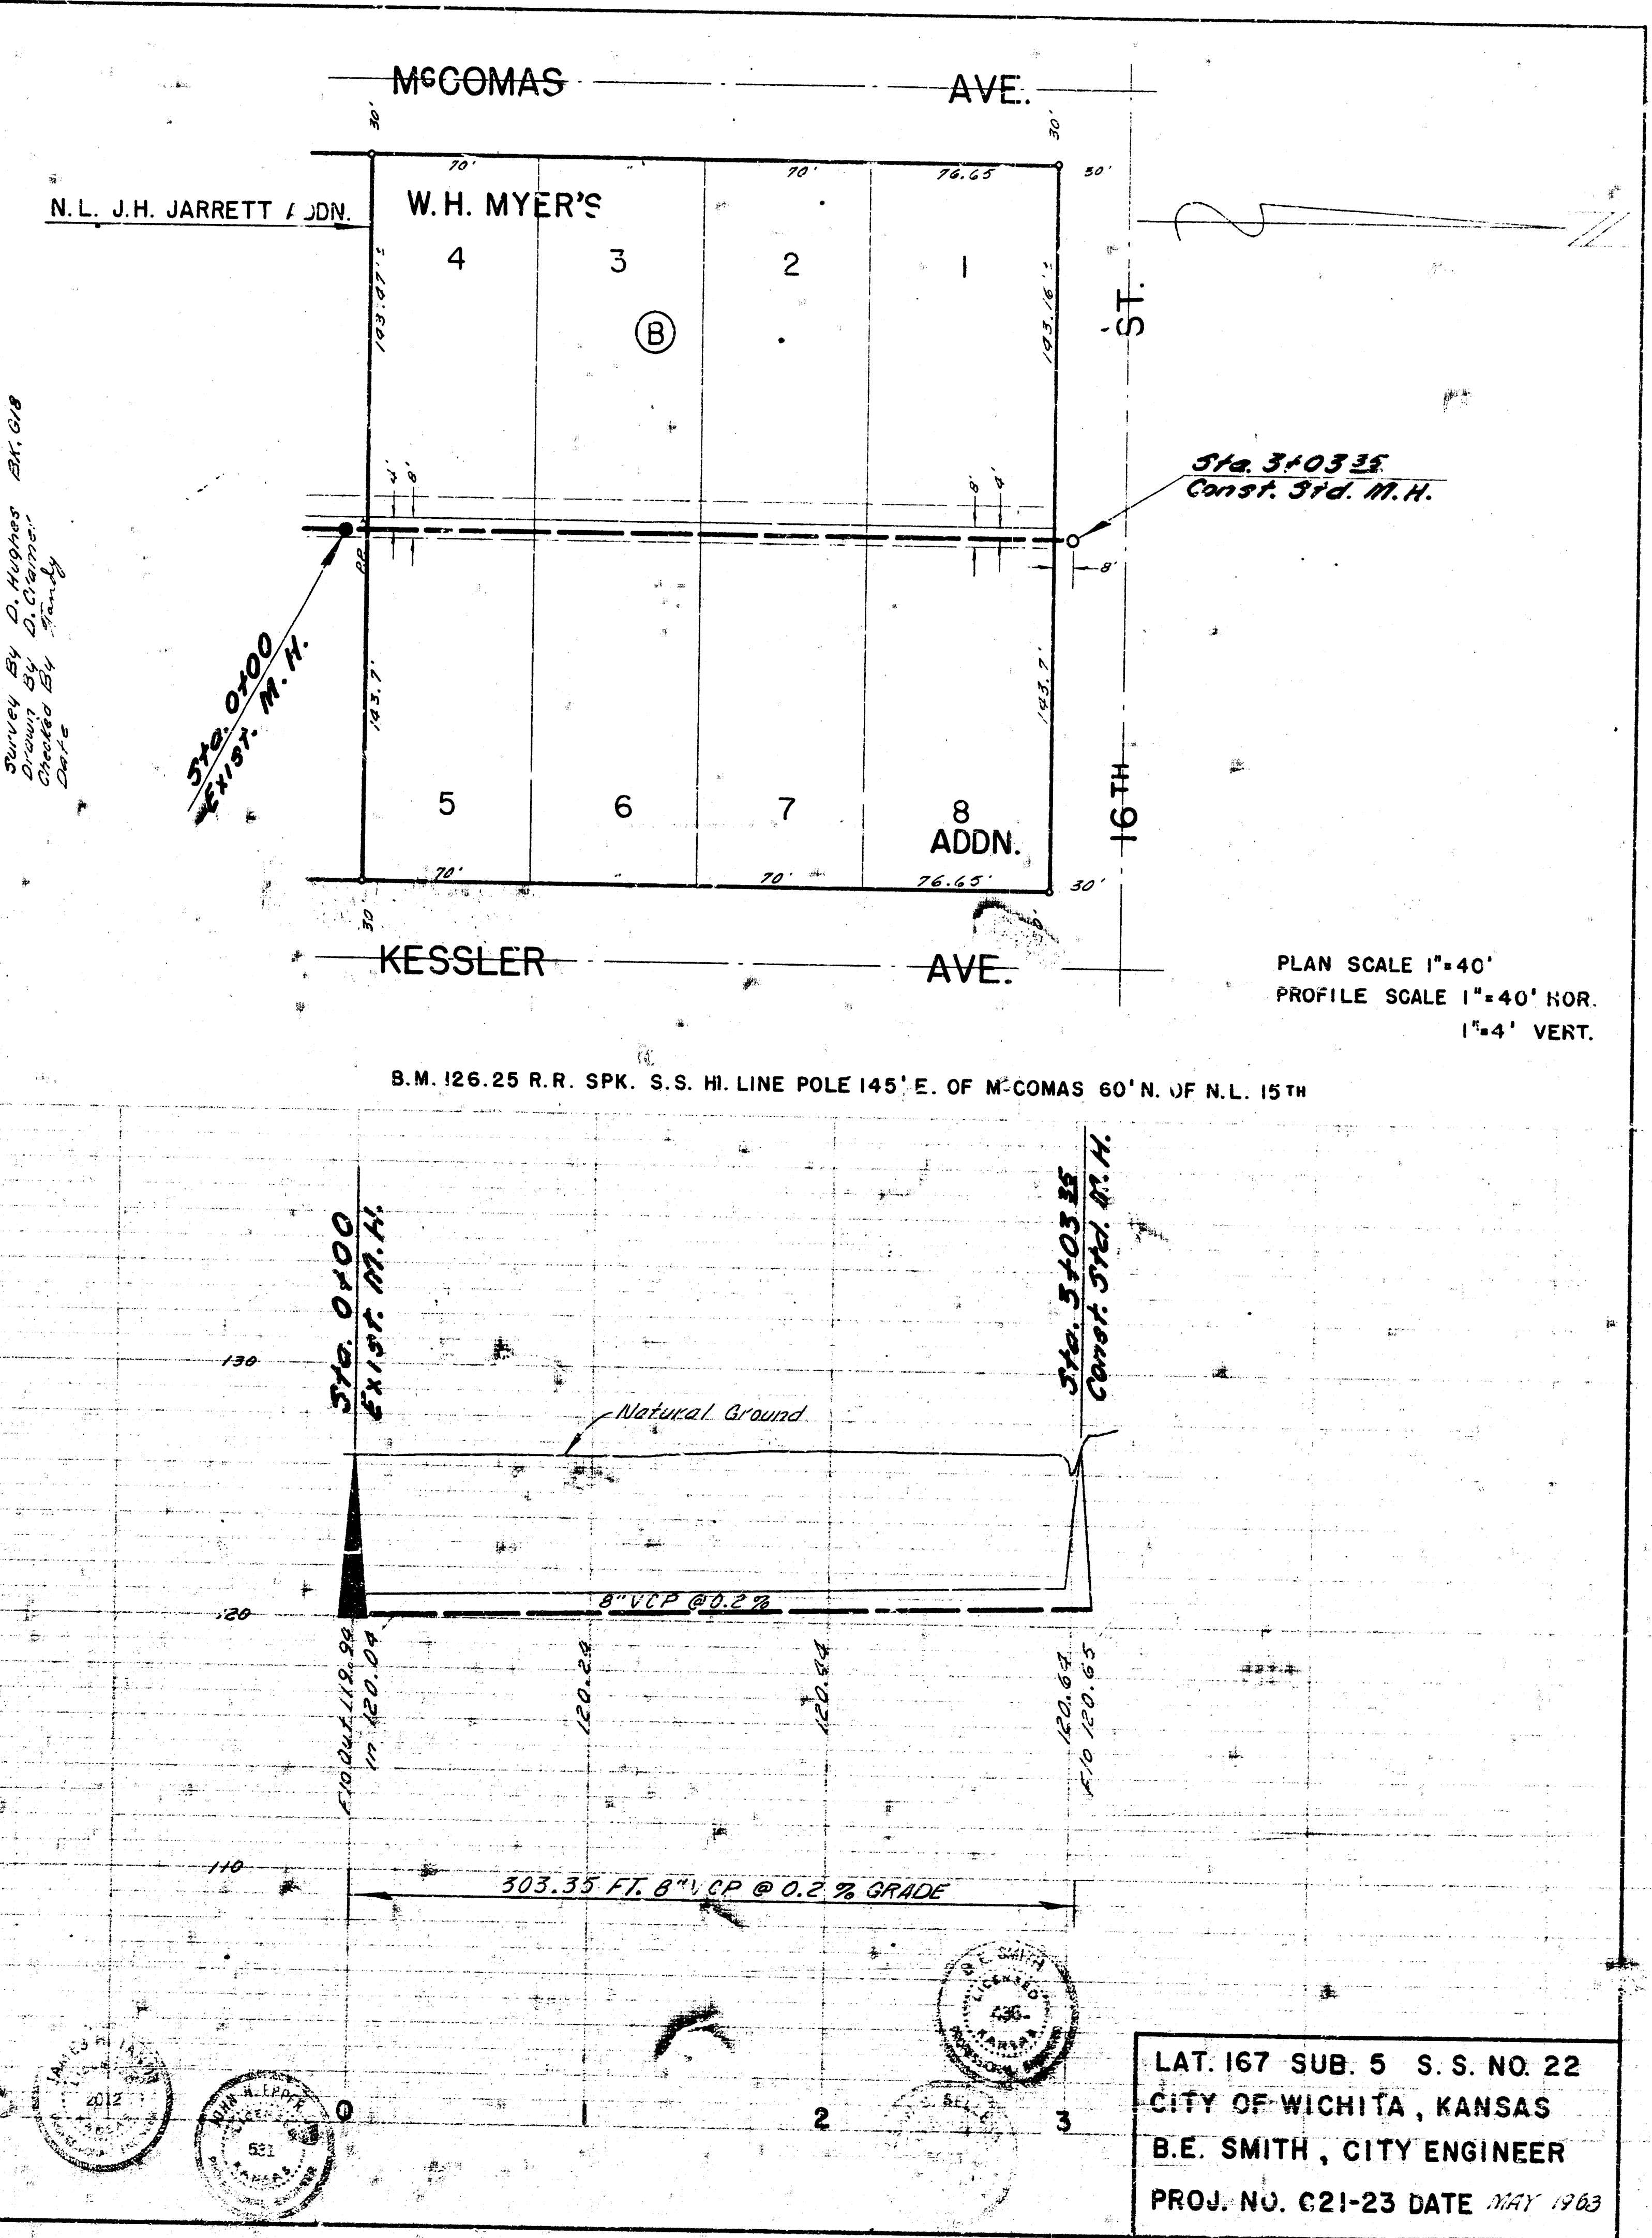


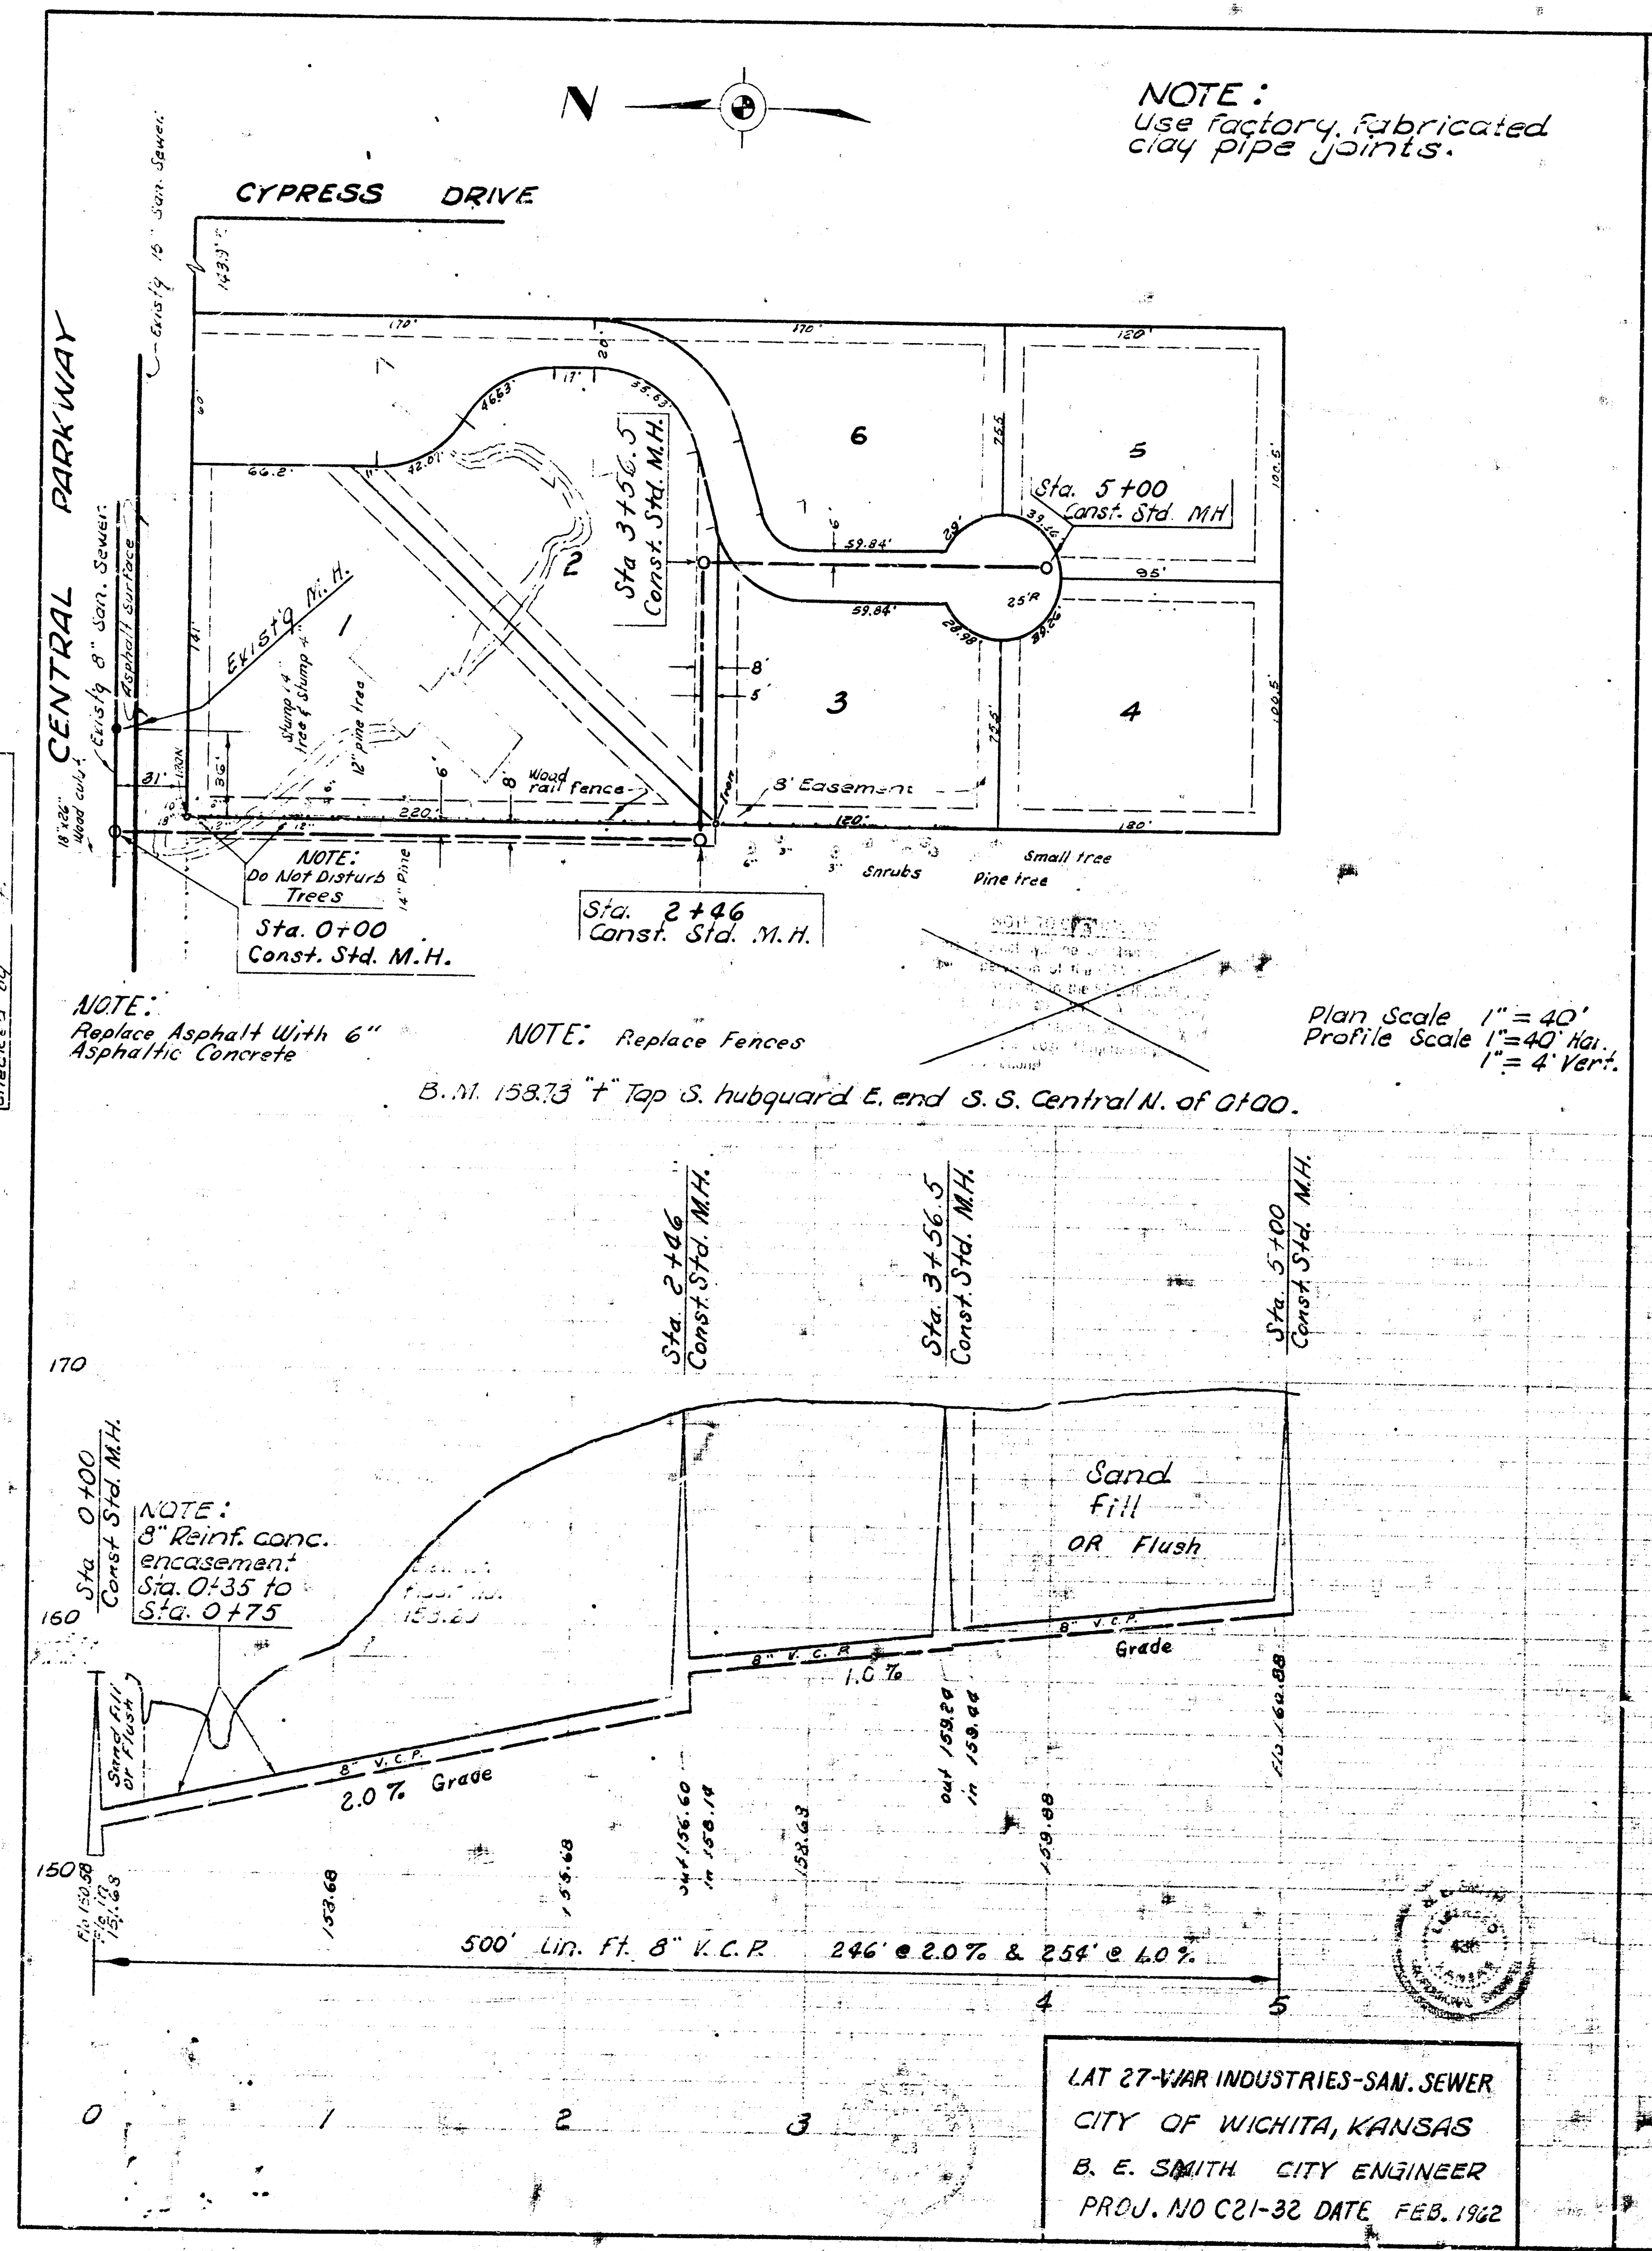

LAT 27-WAR INDUSTRIES-SAN. SEWER
CITY OF WICHITA, KANSAS
B. E. SMITH CITY ENGINEER
PROJ. NO C21-32 DATE FEB. 1962

LAT. 167 SUB. 5 S.S. NO. 22
CITY OF WICHITA, KANSAS
B.E. SMITH, CITY ENGINEER
PROJ. NO. C21-23 DATE MAY 1963