




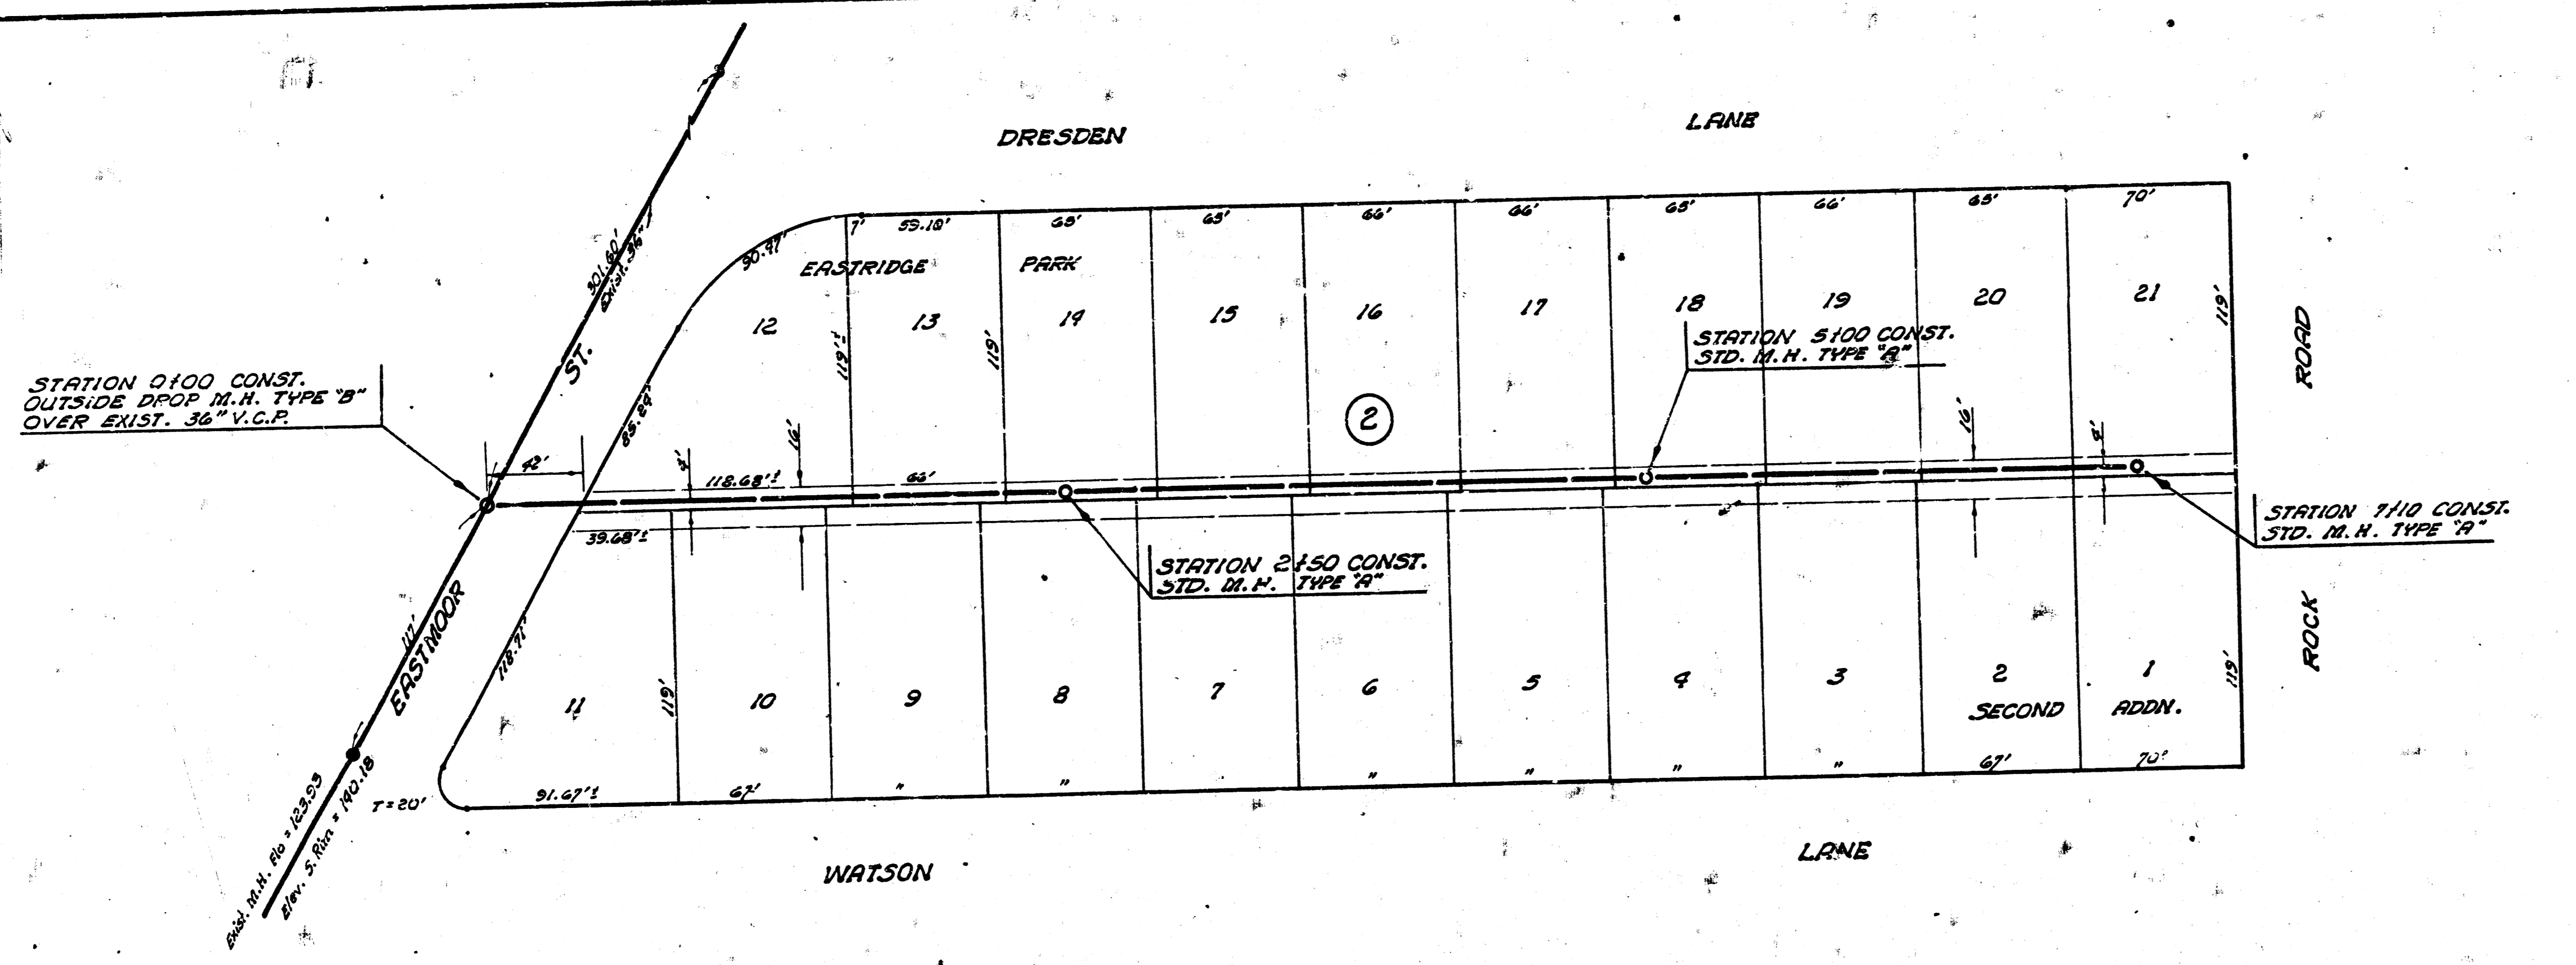

B.M. 144.58 Standard N.W. Lincoln & Rock Road

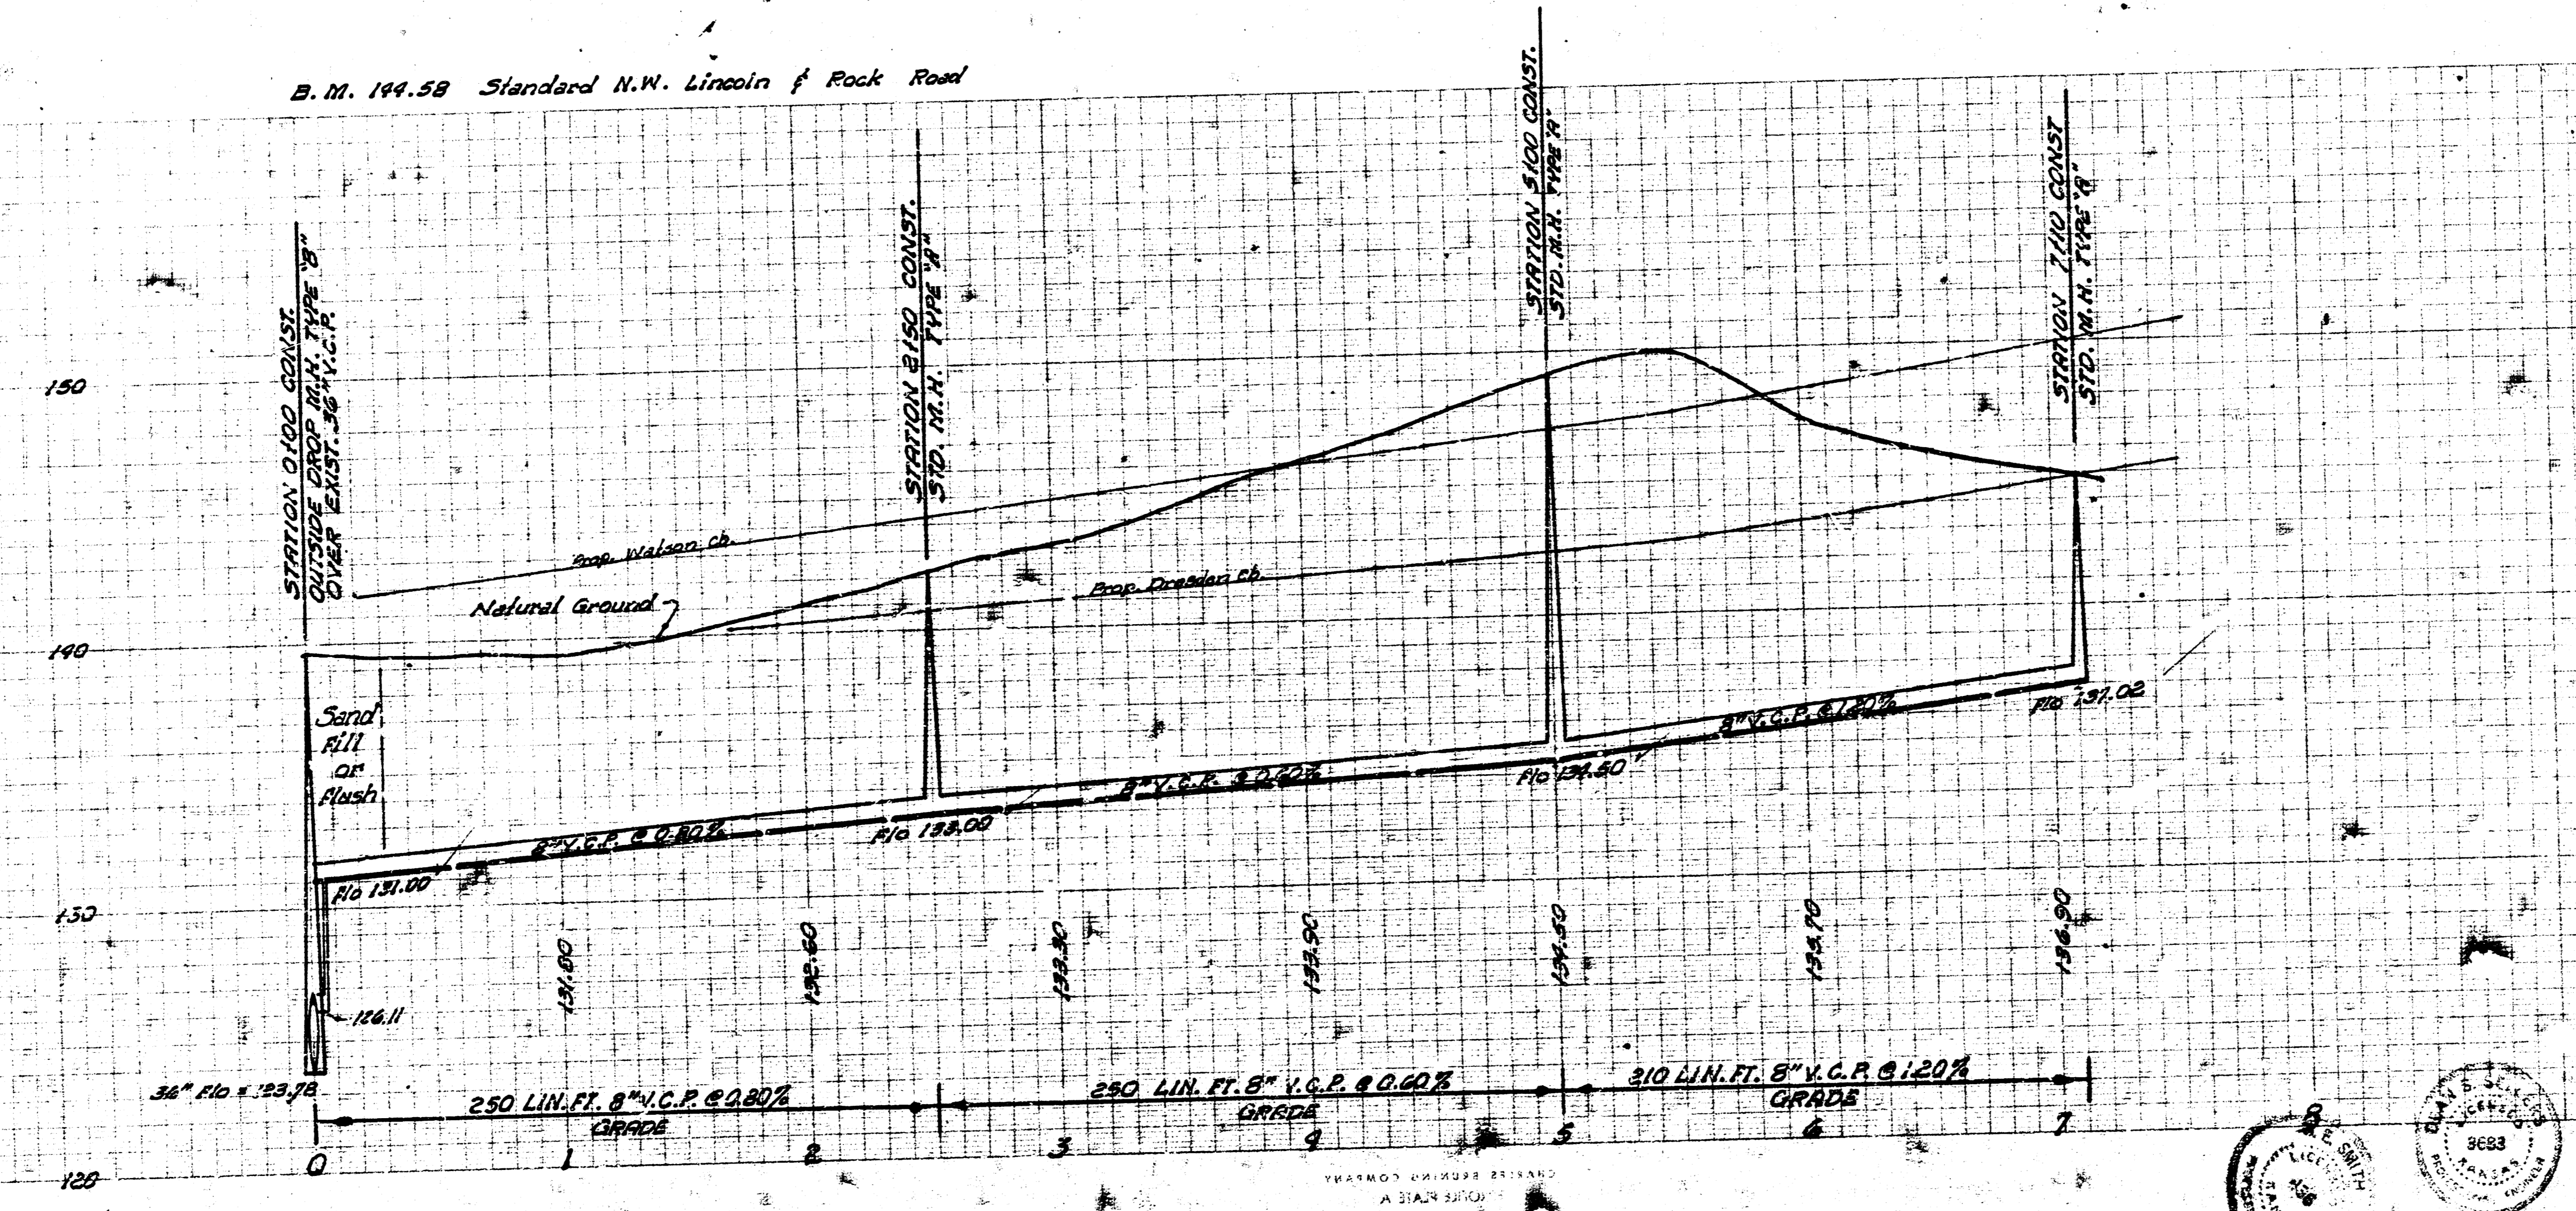

LAT. 33, WAR INDUSTRIES S.
 CITY OF WICHITA, KANSAS
 B. E. SMITH, CITY ENGINEER
 PROJECT NO. C26-7
 DATE: APRIL 1966