
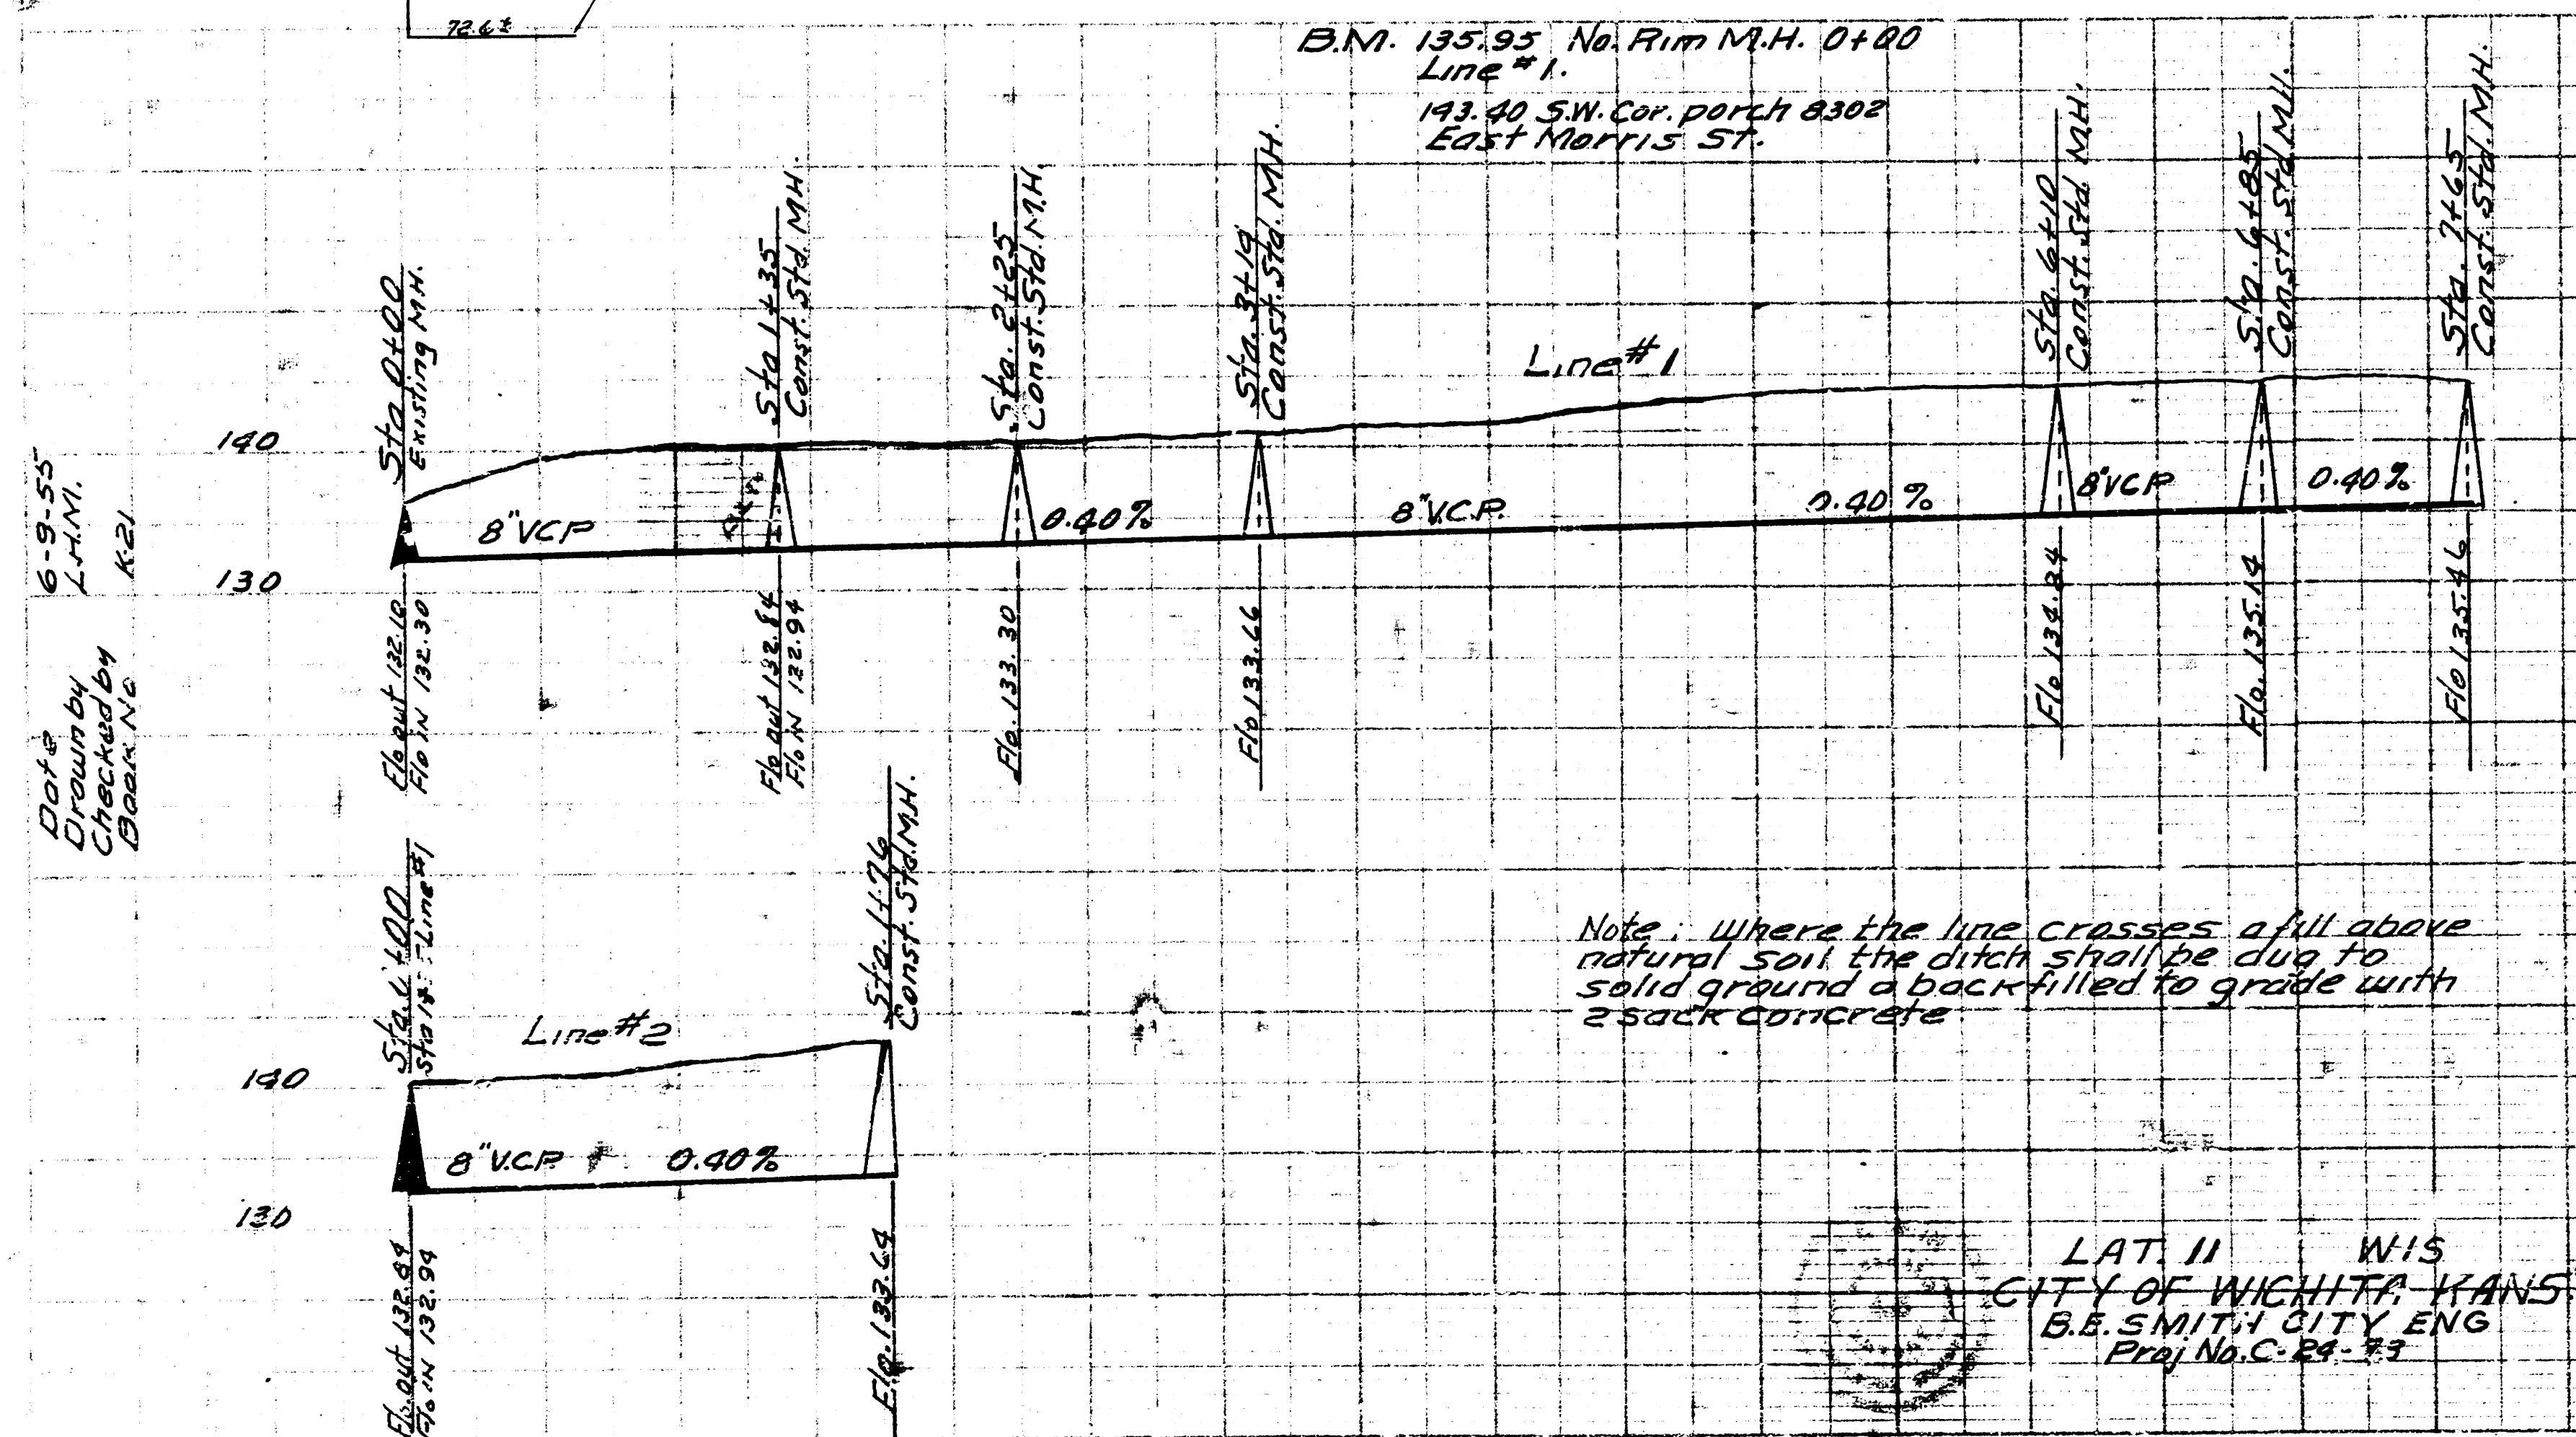


PART OF SUNNY BROOK ADDITION

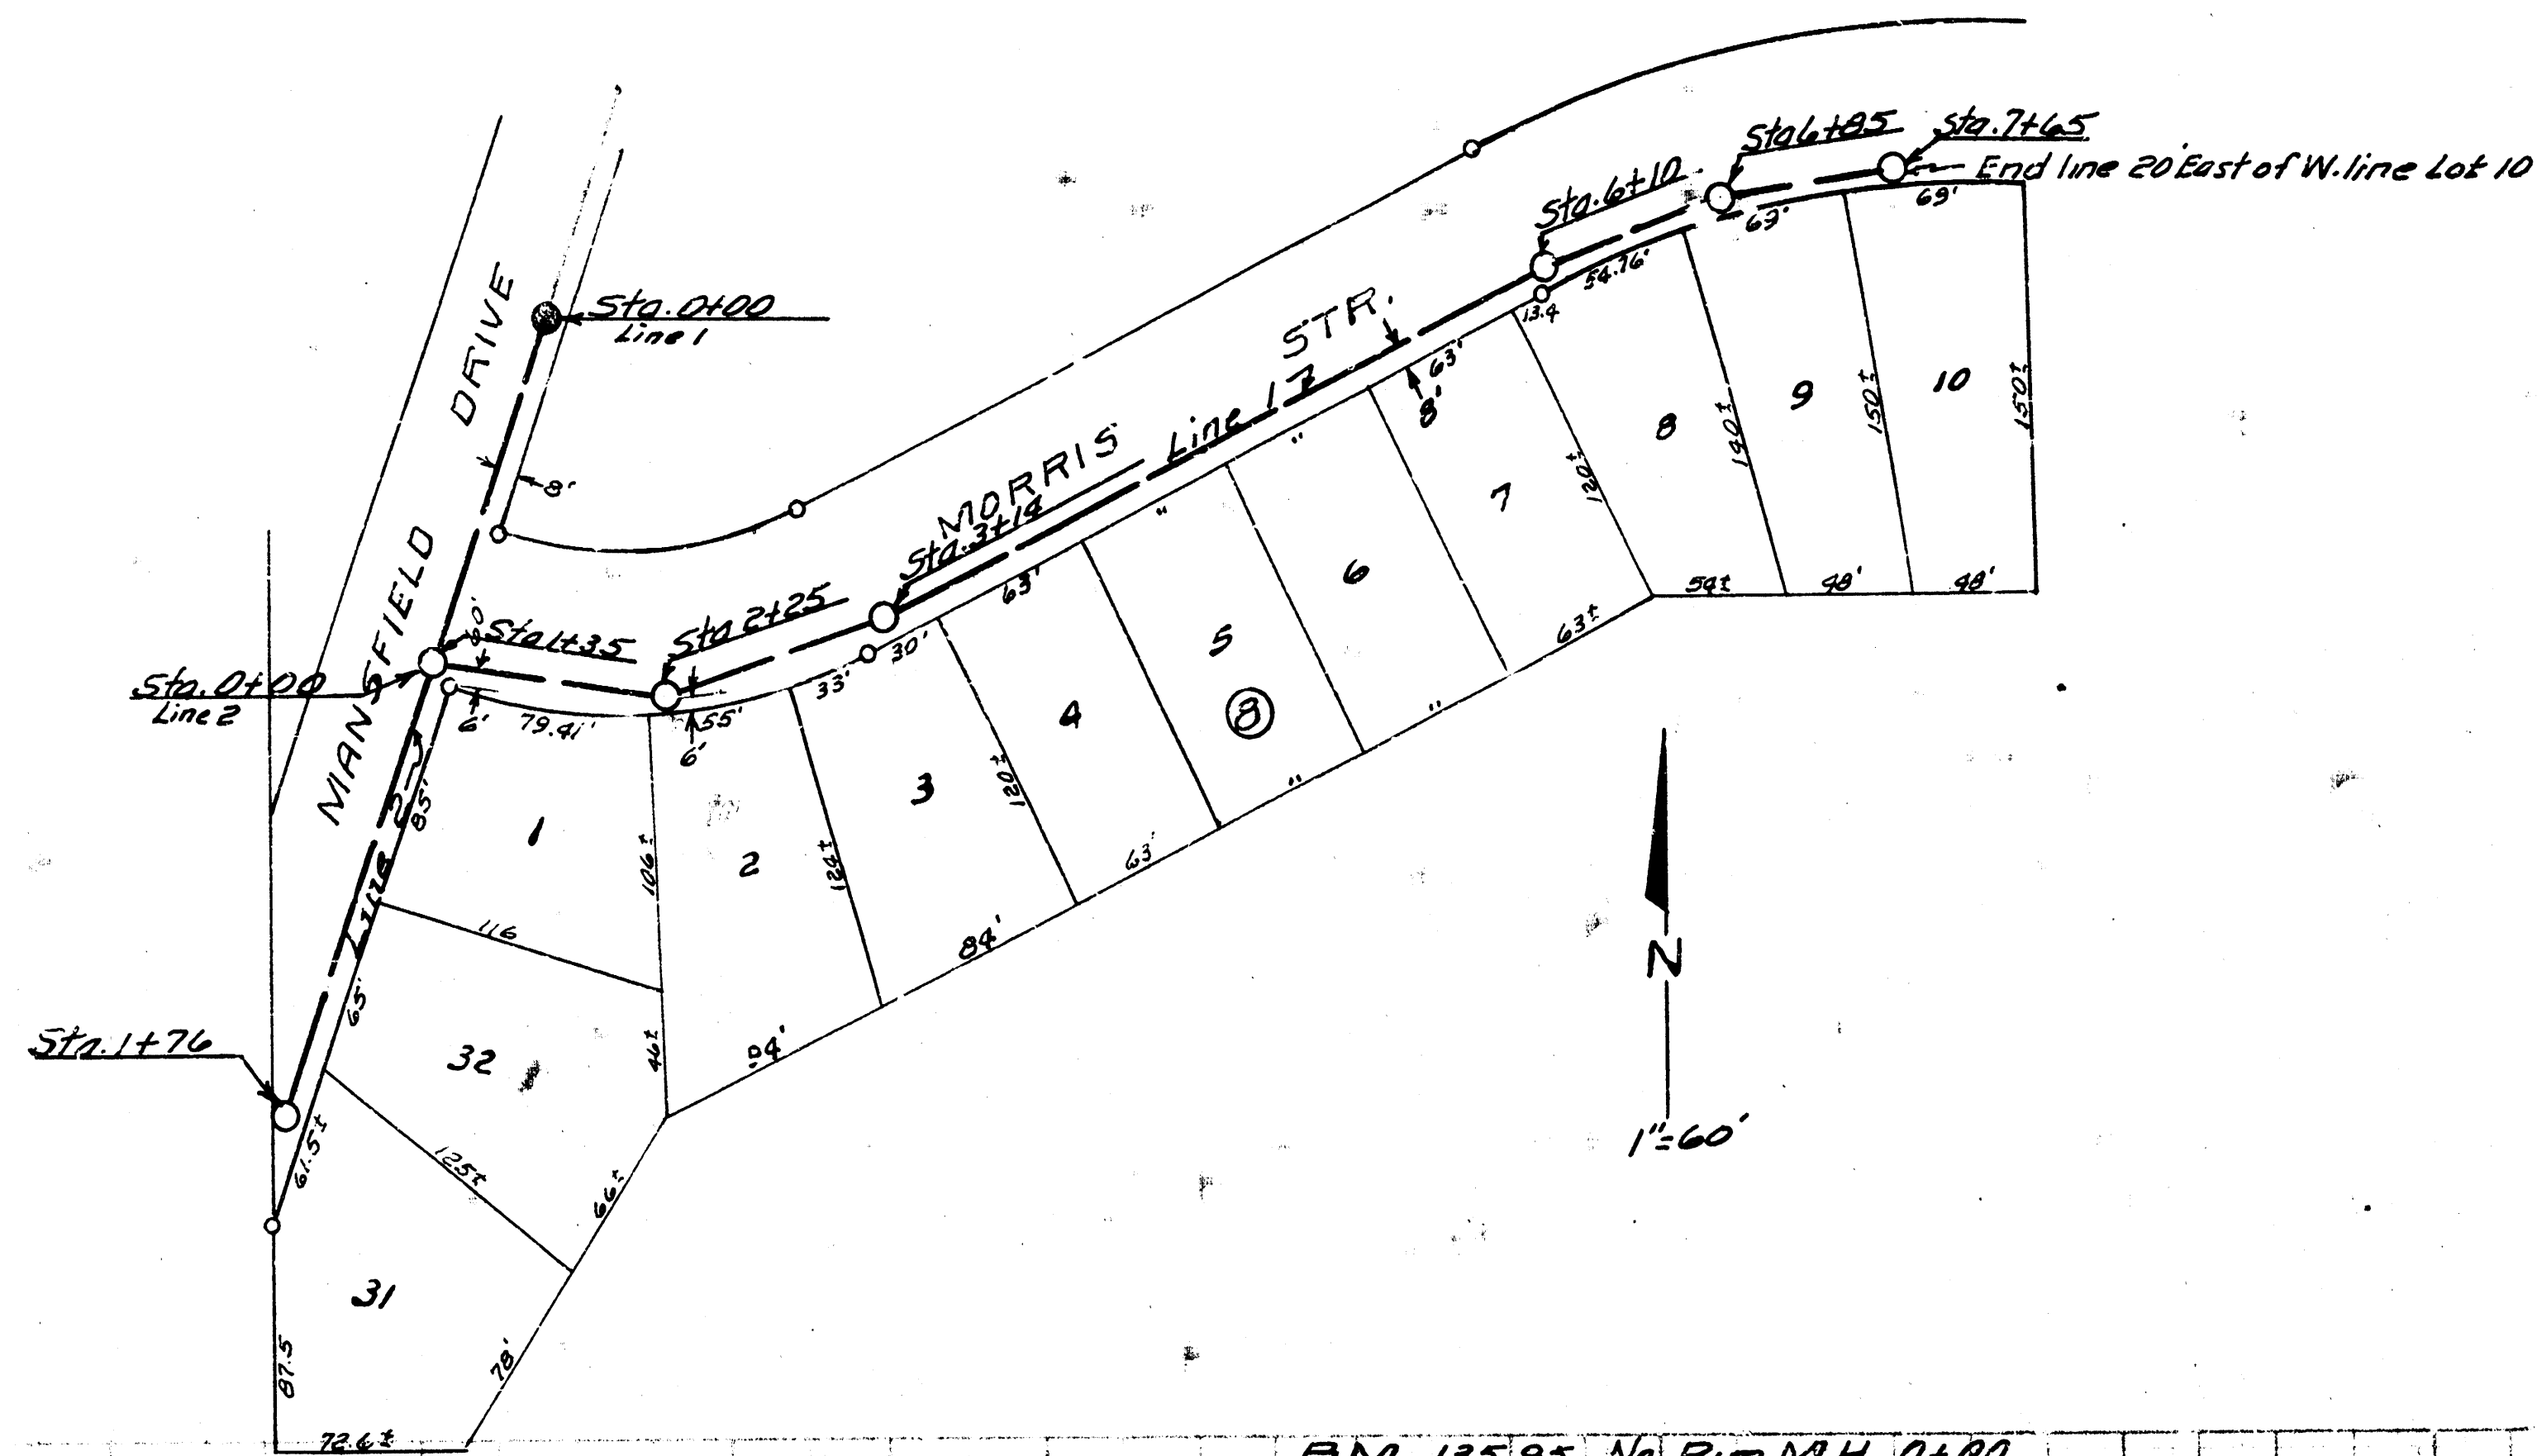

LAT. II WIS
CITY OF WICHITA, KANS.
B.E. SMITH, CITY ENG.
Proj. No. C-24-21