


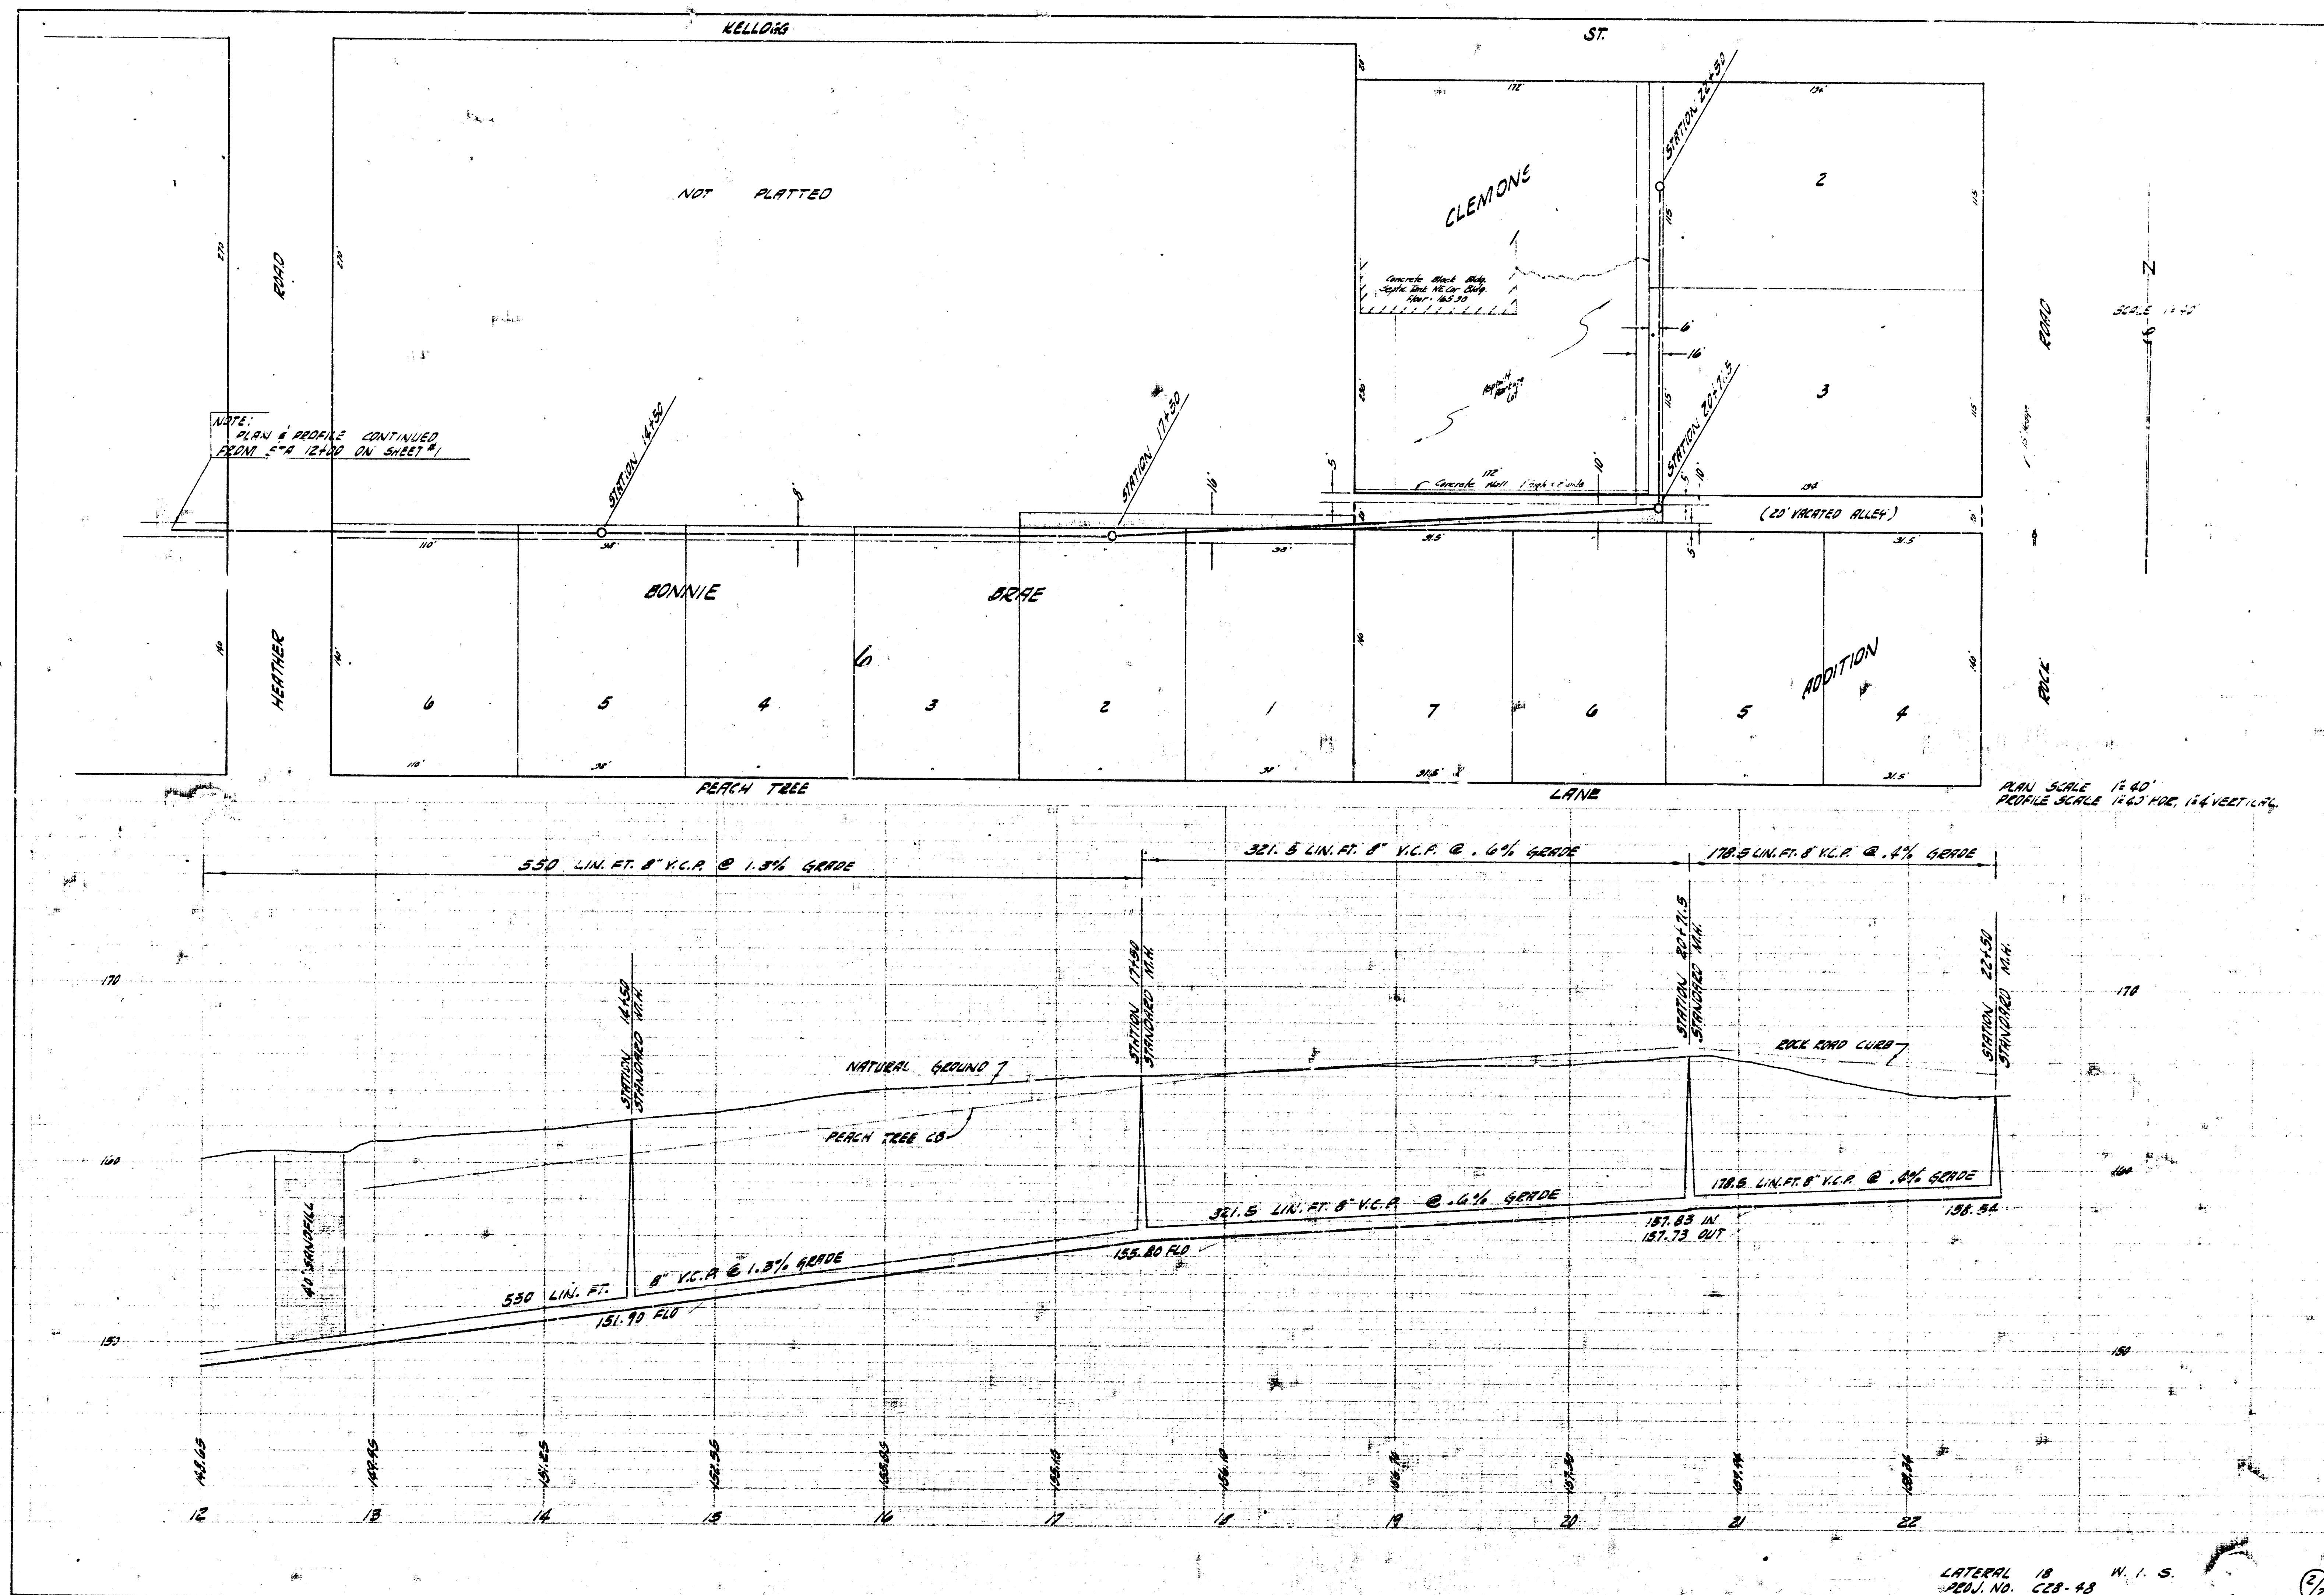

LATERAL 18
 PROJ. NO. 228-43 N. I. S.

2/2