


SURVEY BY JAMES M. SMITH
 APRIL 1939
 PLANNED BY
 CITY

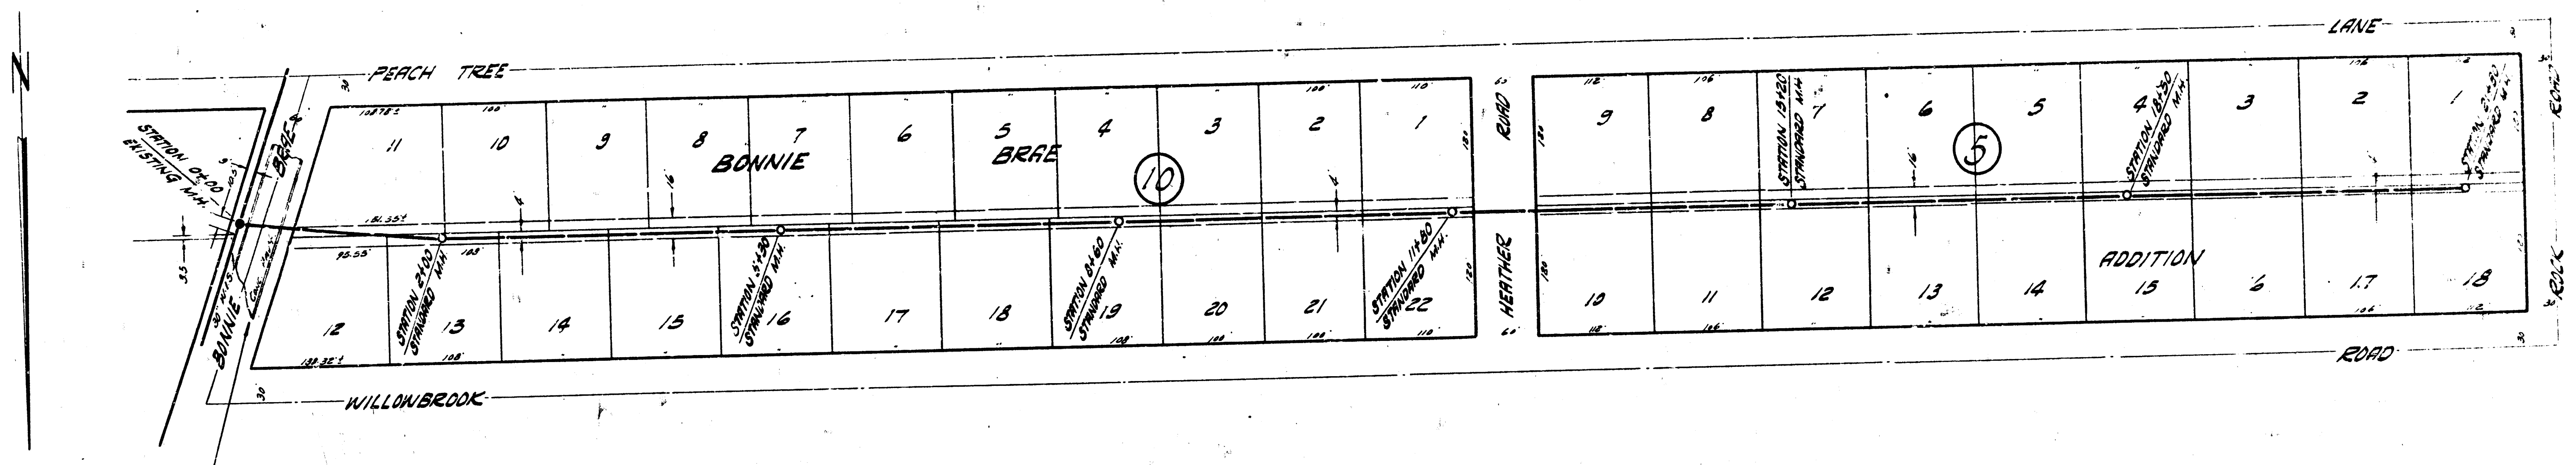

NOTE: REPLACE PAVING TO
 CITY SPECIFICATIONS

