



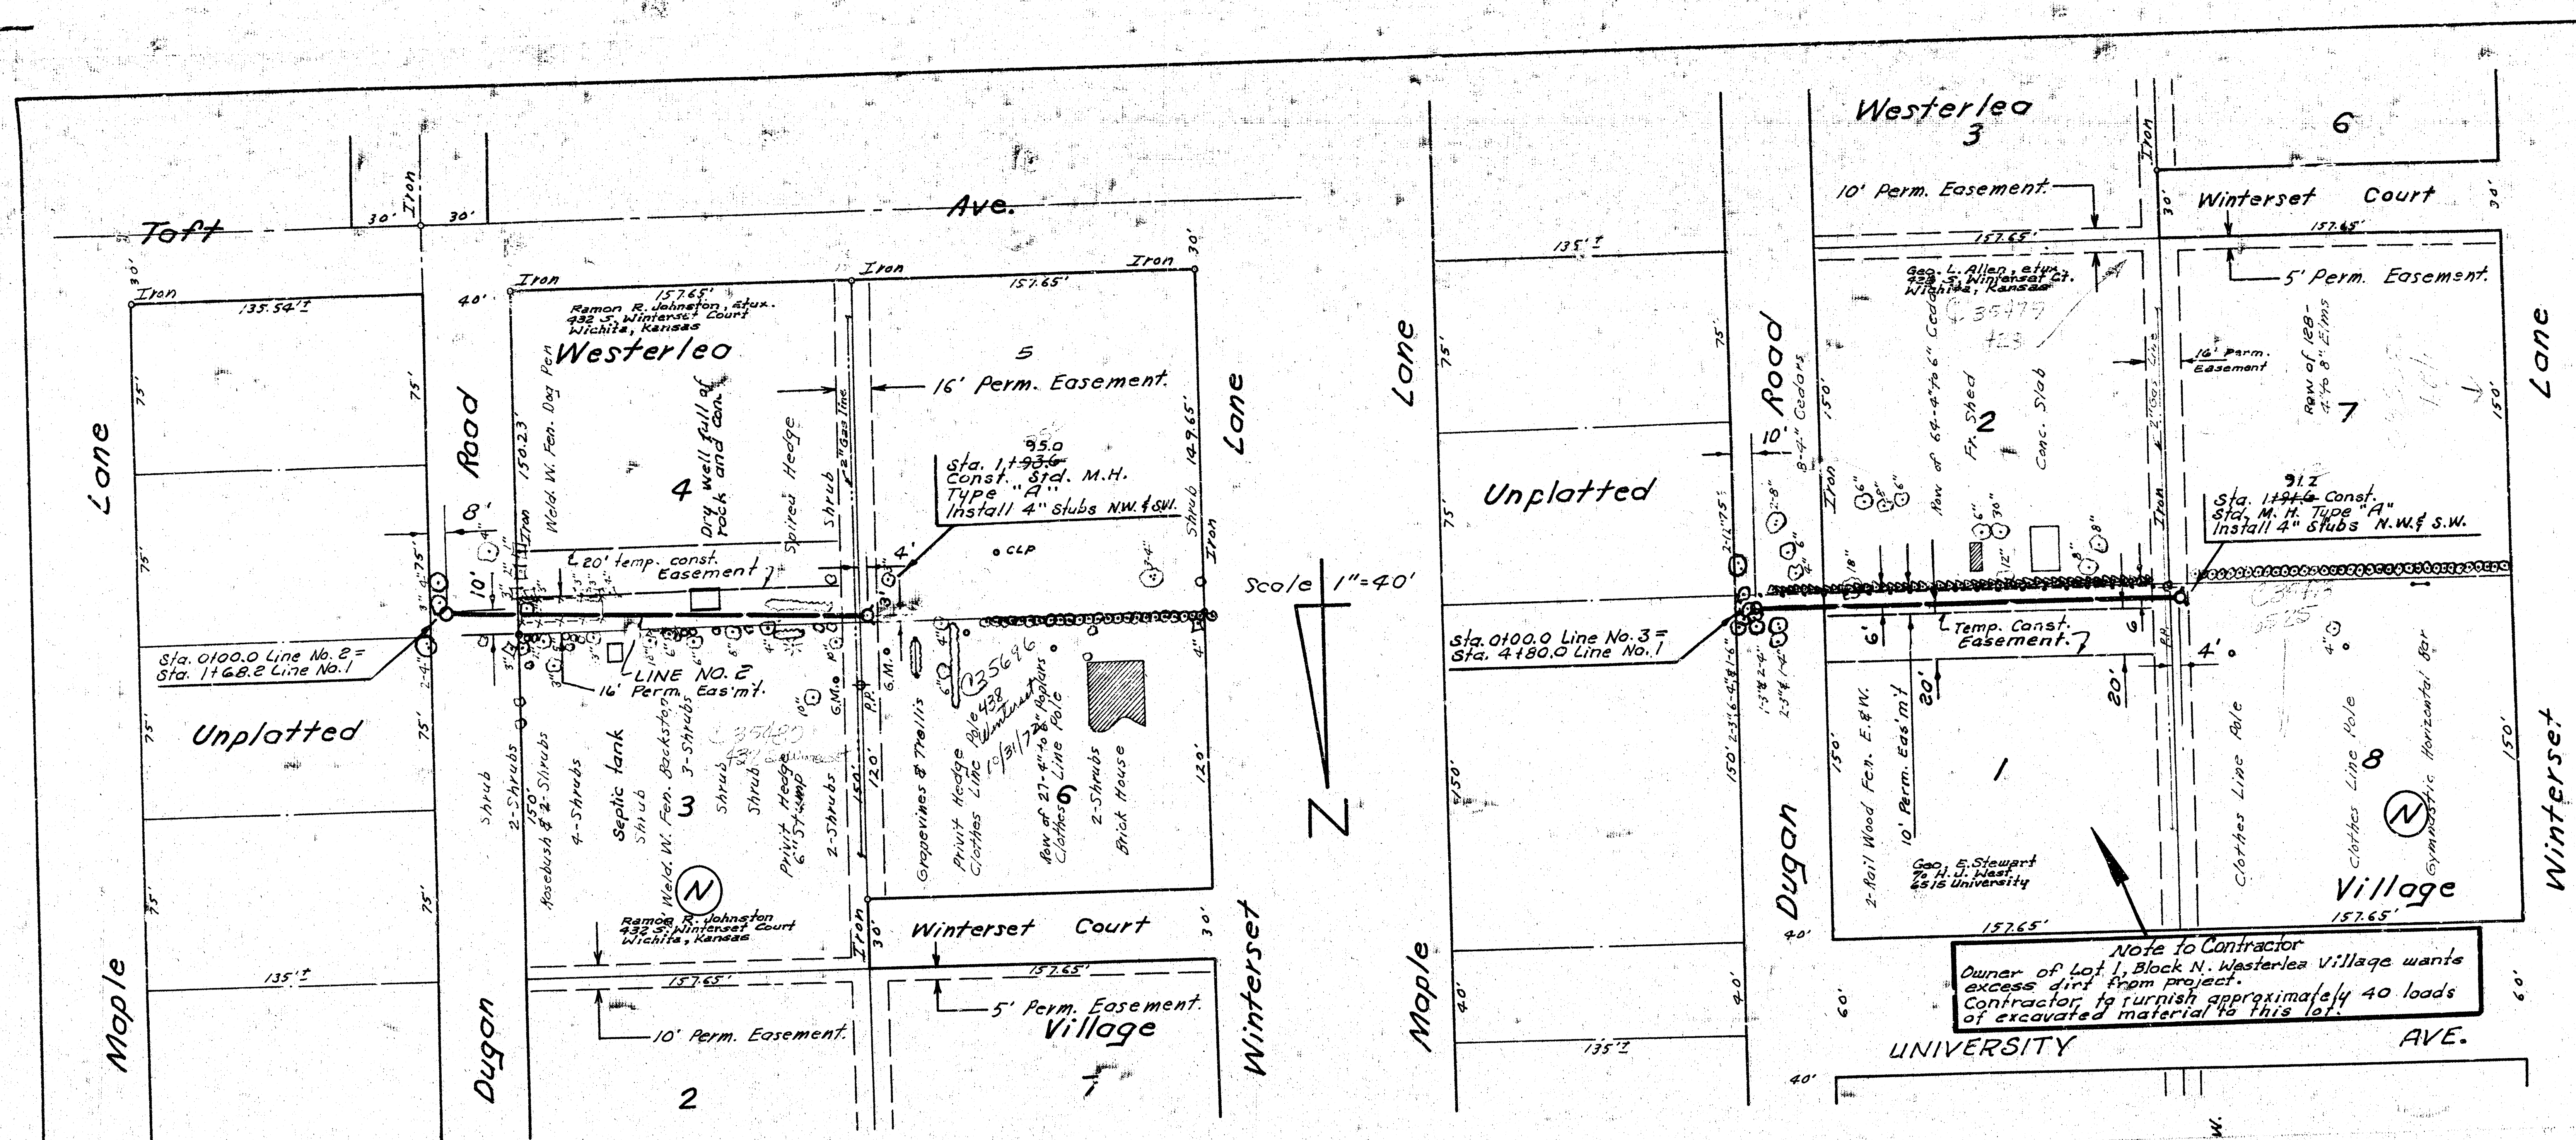

NOTE:
 The lump sum for clearing of R/W is to include the removing of hedge, trees and stumps.
 All lateral fields crossed with construction San-sewer shall be replaced thru sewer trench and shall be considered incidental to project.

Plan Scale 1"=40'
 Profile Scale Hor. 1"=40'
 Vert. 1"=4'

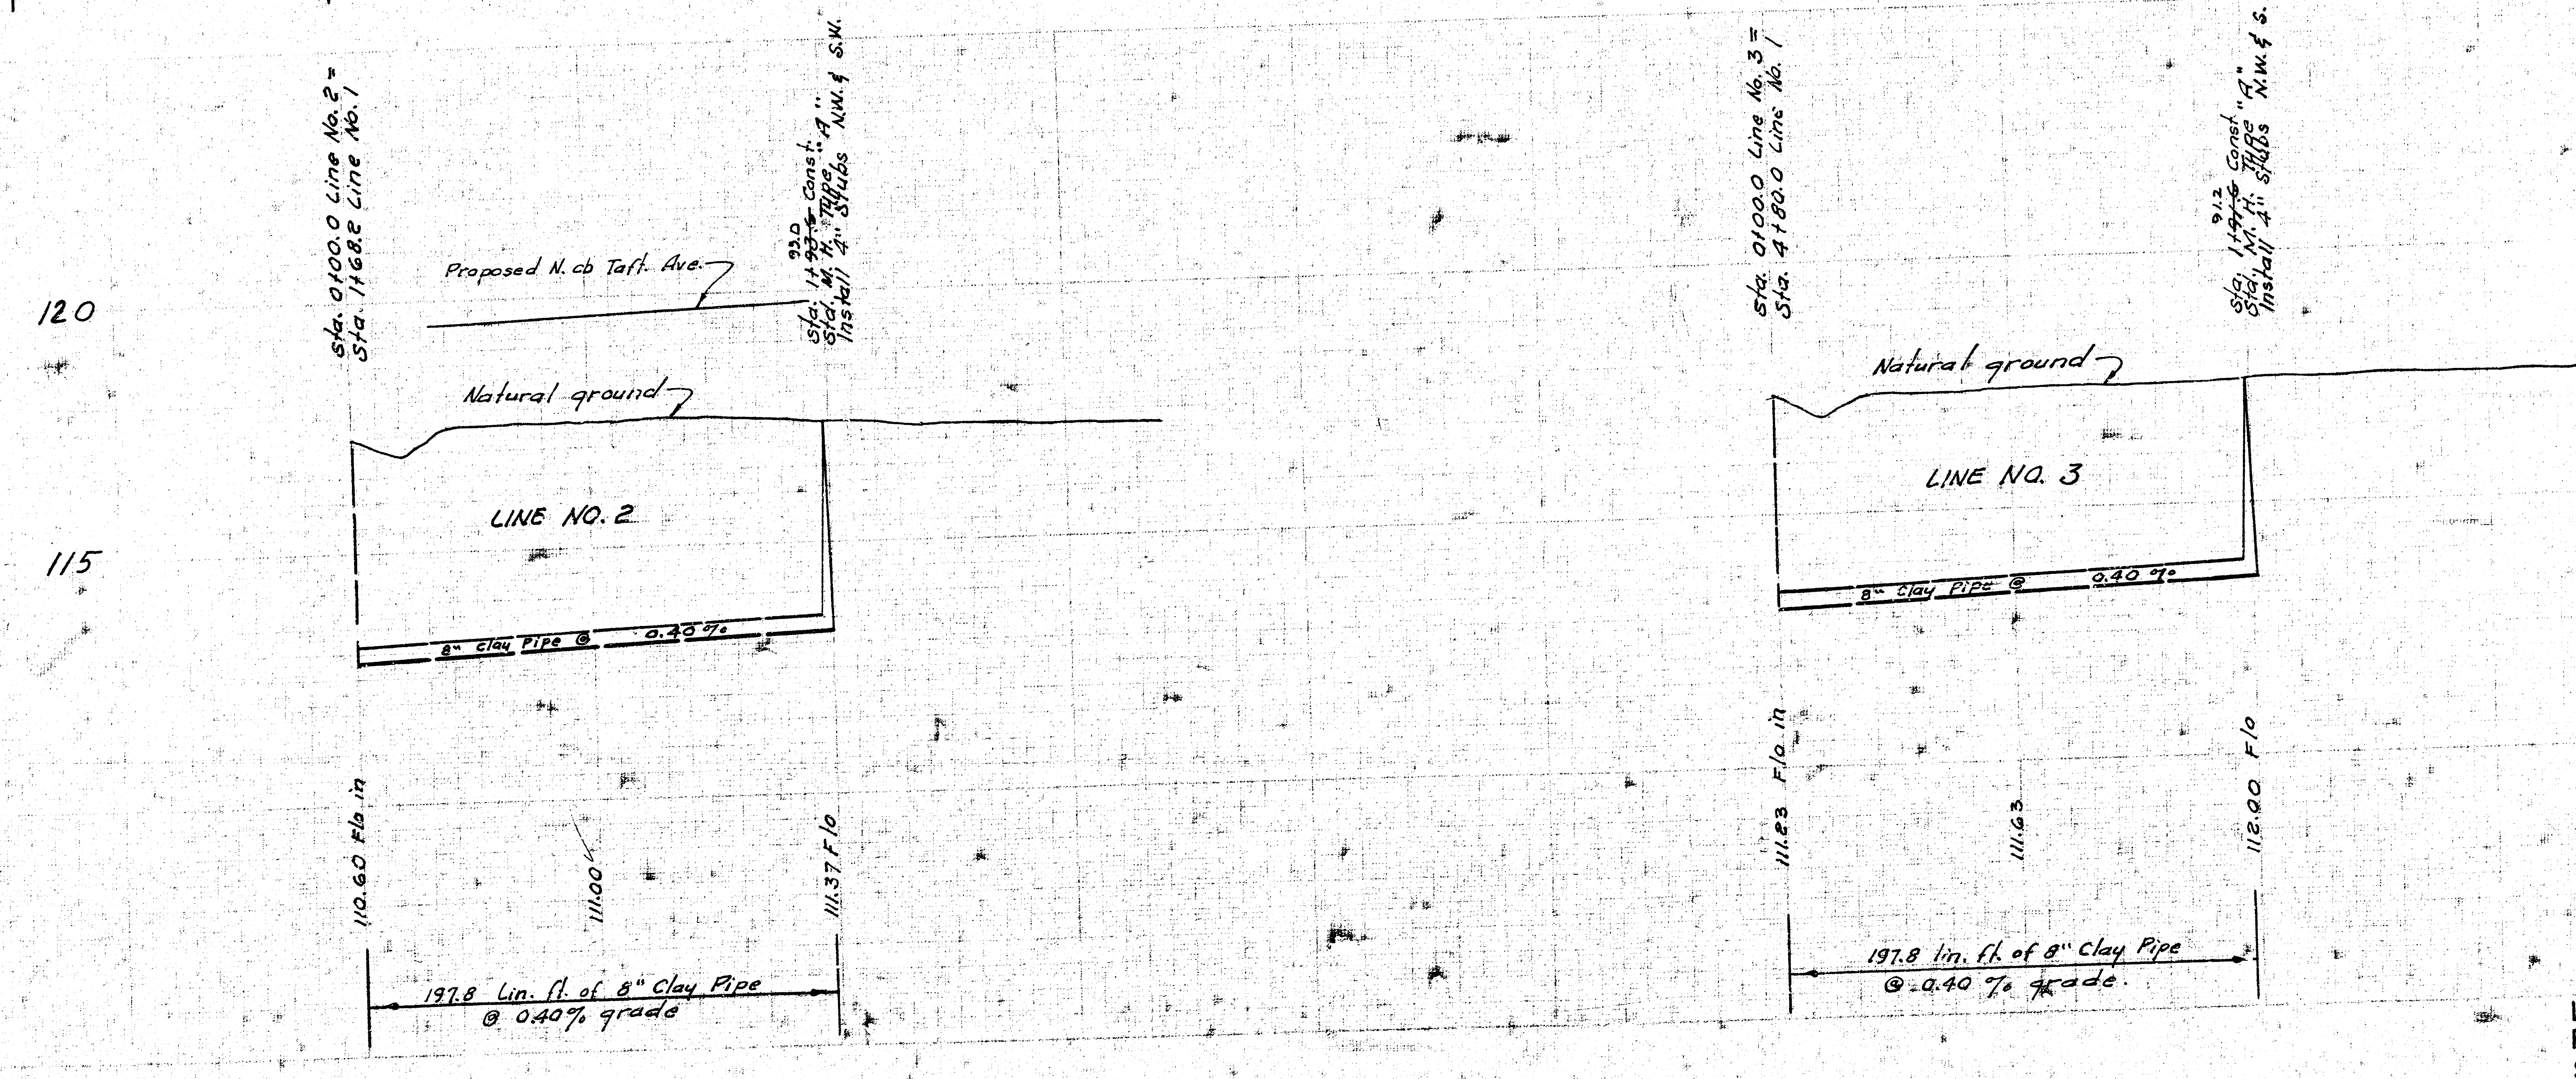

LAT. 24, S. W. INT. SEWER
 PROJ. NO. DBKL569027
 SHEET NO. 2 OF 3

