



B.M. 146.74 R.R. Spike E.S. of P.P. on W.S. of Ridge Road at S.E. of Newell St.

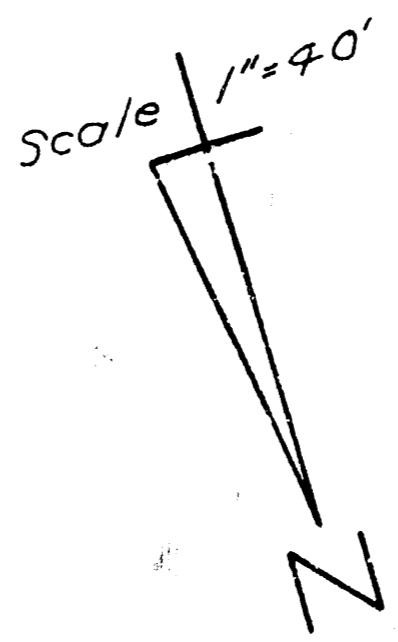

Plan Scale 1"=40'
Profile Scale Horiz. 1"=40'
Vert. 1"=4'

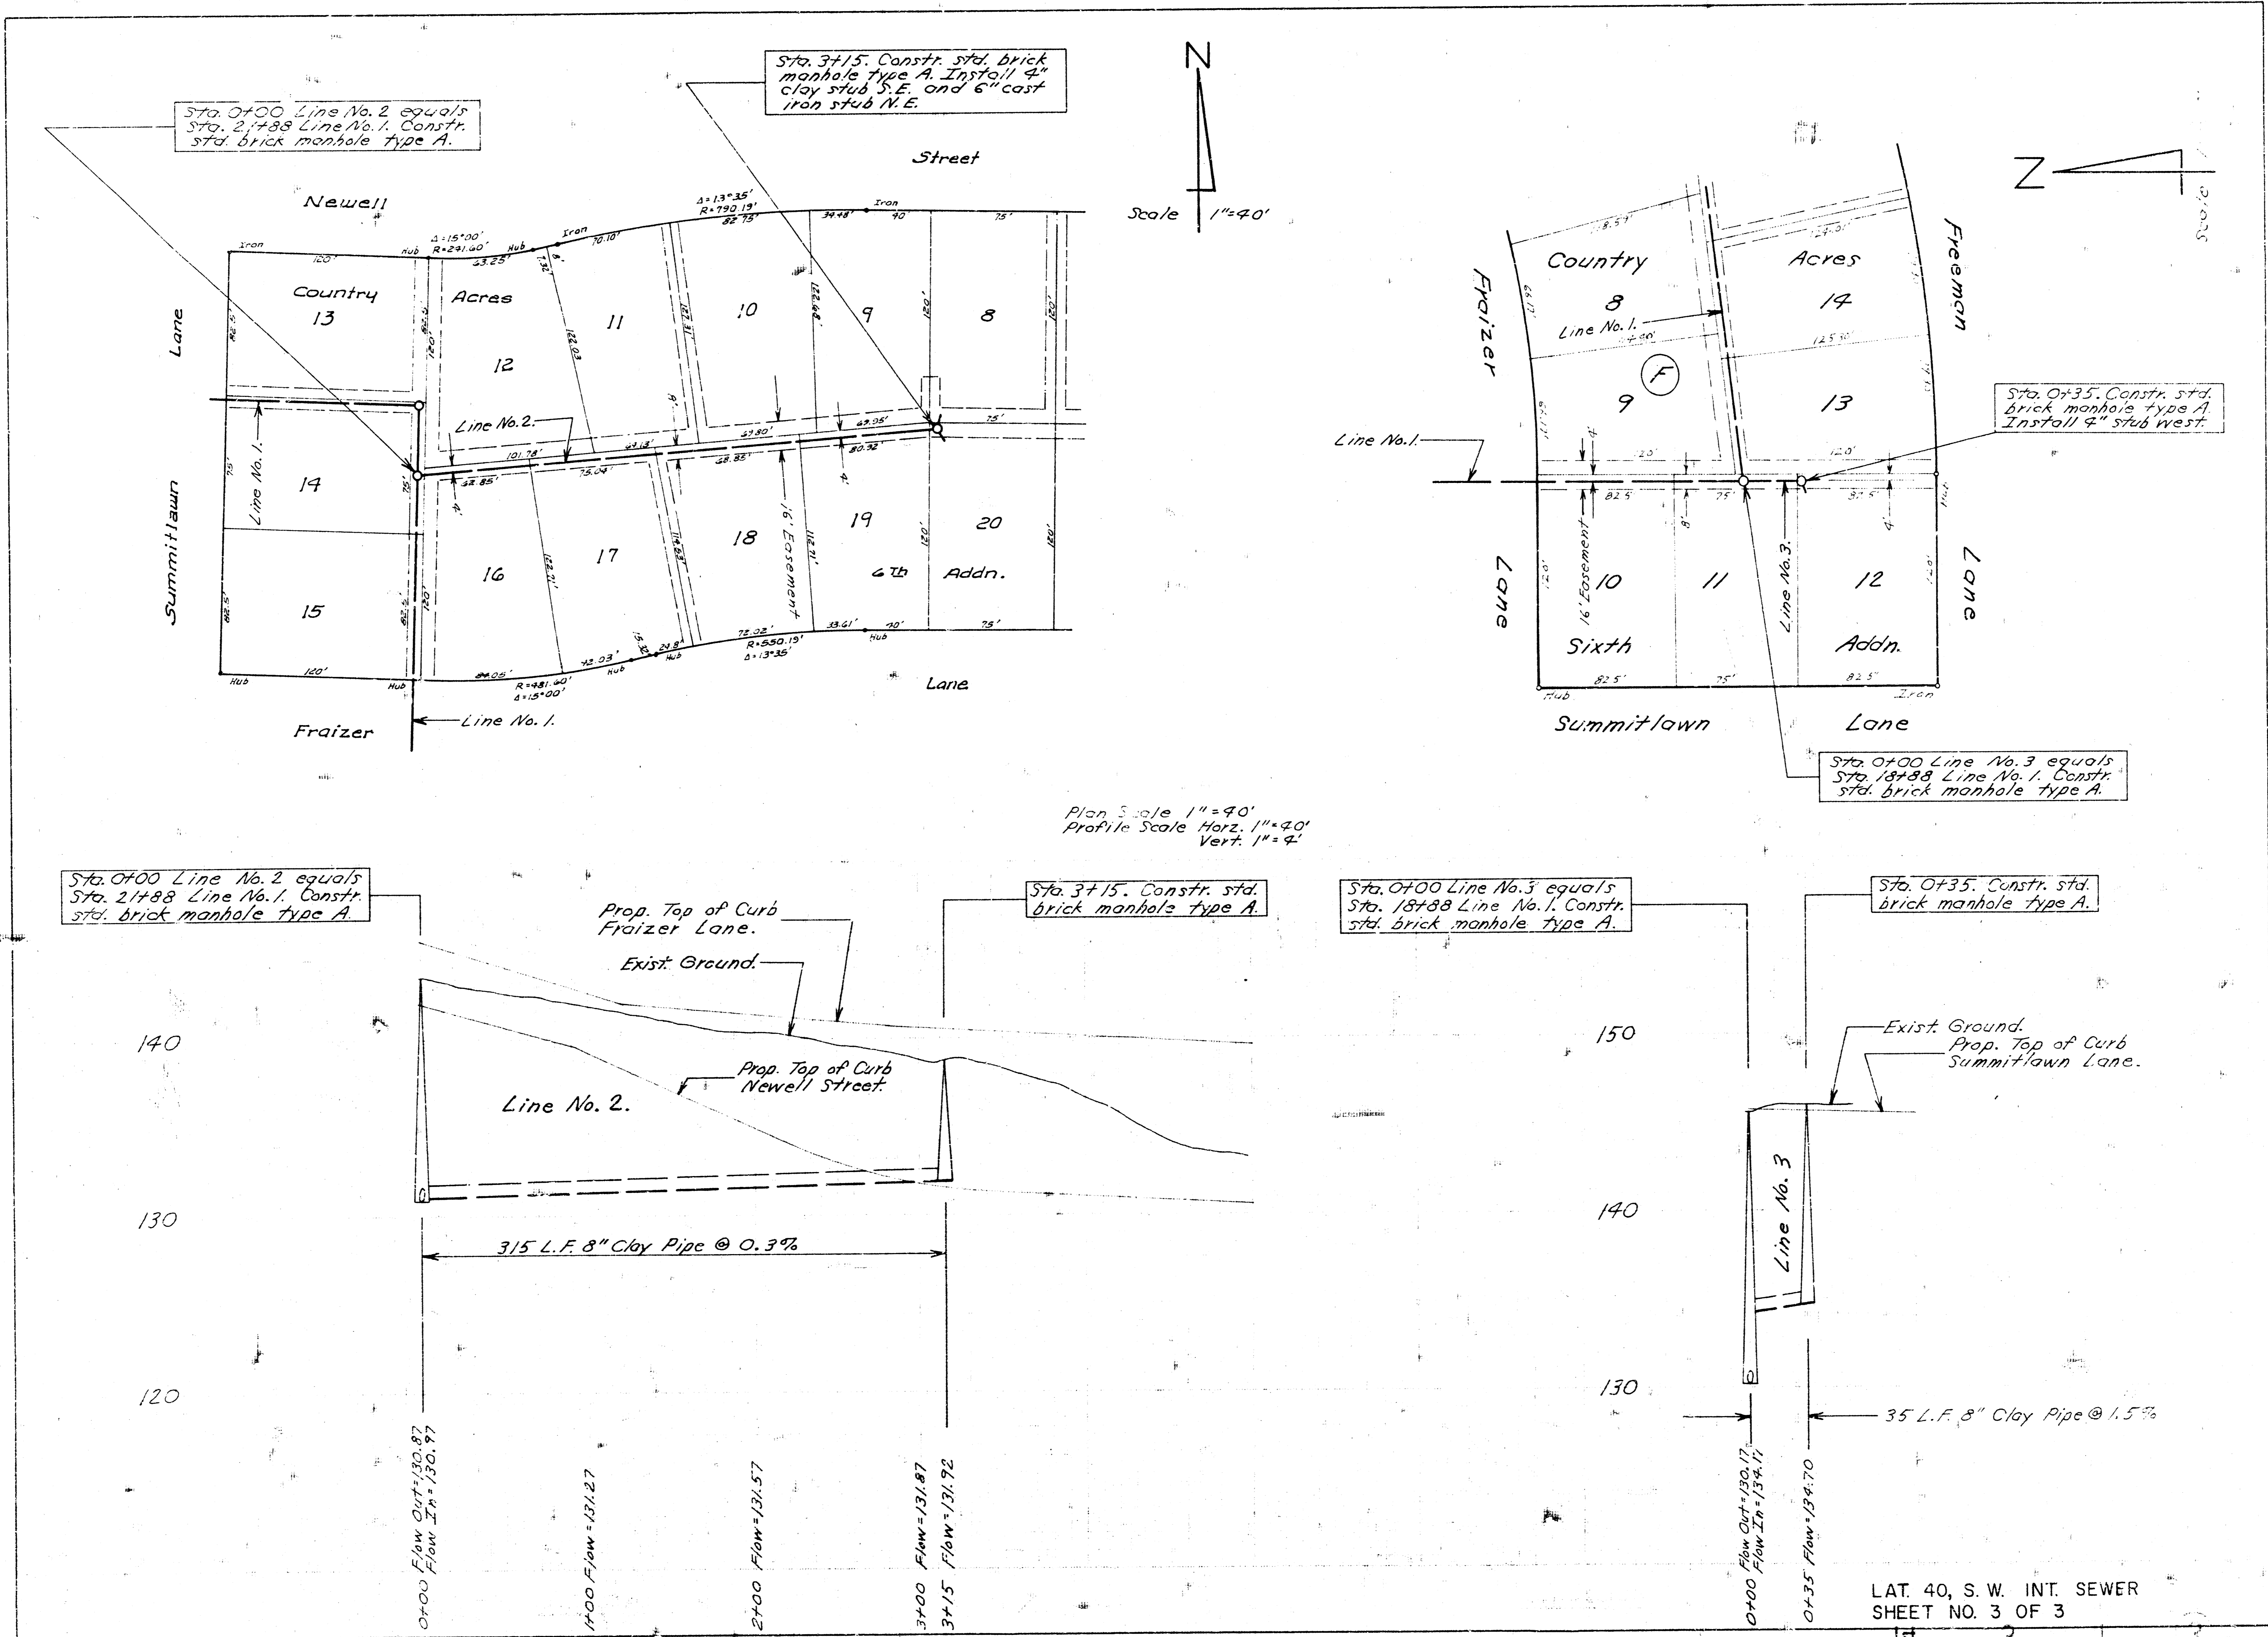

Sta. 0+00 Line No. 2 equals
Sta. 2+88 Line No. 1. Constr.
std. brick manhole type A.

Sta. 3+15. Constr. std. brick
manhole type A. Install 4"
clay stub S.E. and 6" cast
iron stub N.E.

Sta. 0+35. Constr. std.
brick manhole type A.
Install 4" stub west.

Sta. 0+00 Line No. 3 equals
Sta. 18+88 Line No. 1. Constr.
std. brick manhole type A.

Sta. 0+00 Line No. 2 equals
Sta. 2+88 Line No. 1. Constr.
std. brick manhole type A.

Sta. 3+15. Constr. std.
brick manhole type A.

Sta. 0+00 Line No. 3 equals
Sta. 18+88 Line No. 1. Constr.
std. brick manhole type A.

Sta. 0+35. Constr. std.
brick manhole type A.

Plan Scale 1" = 40'
Profile Scale Horiz. 1" = 40'
Vert. 1" = 4'