



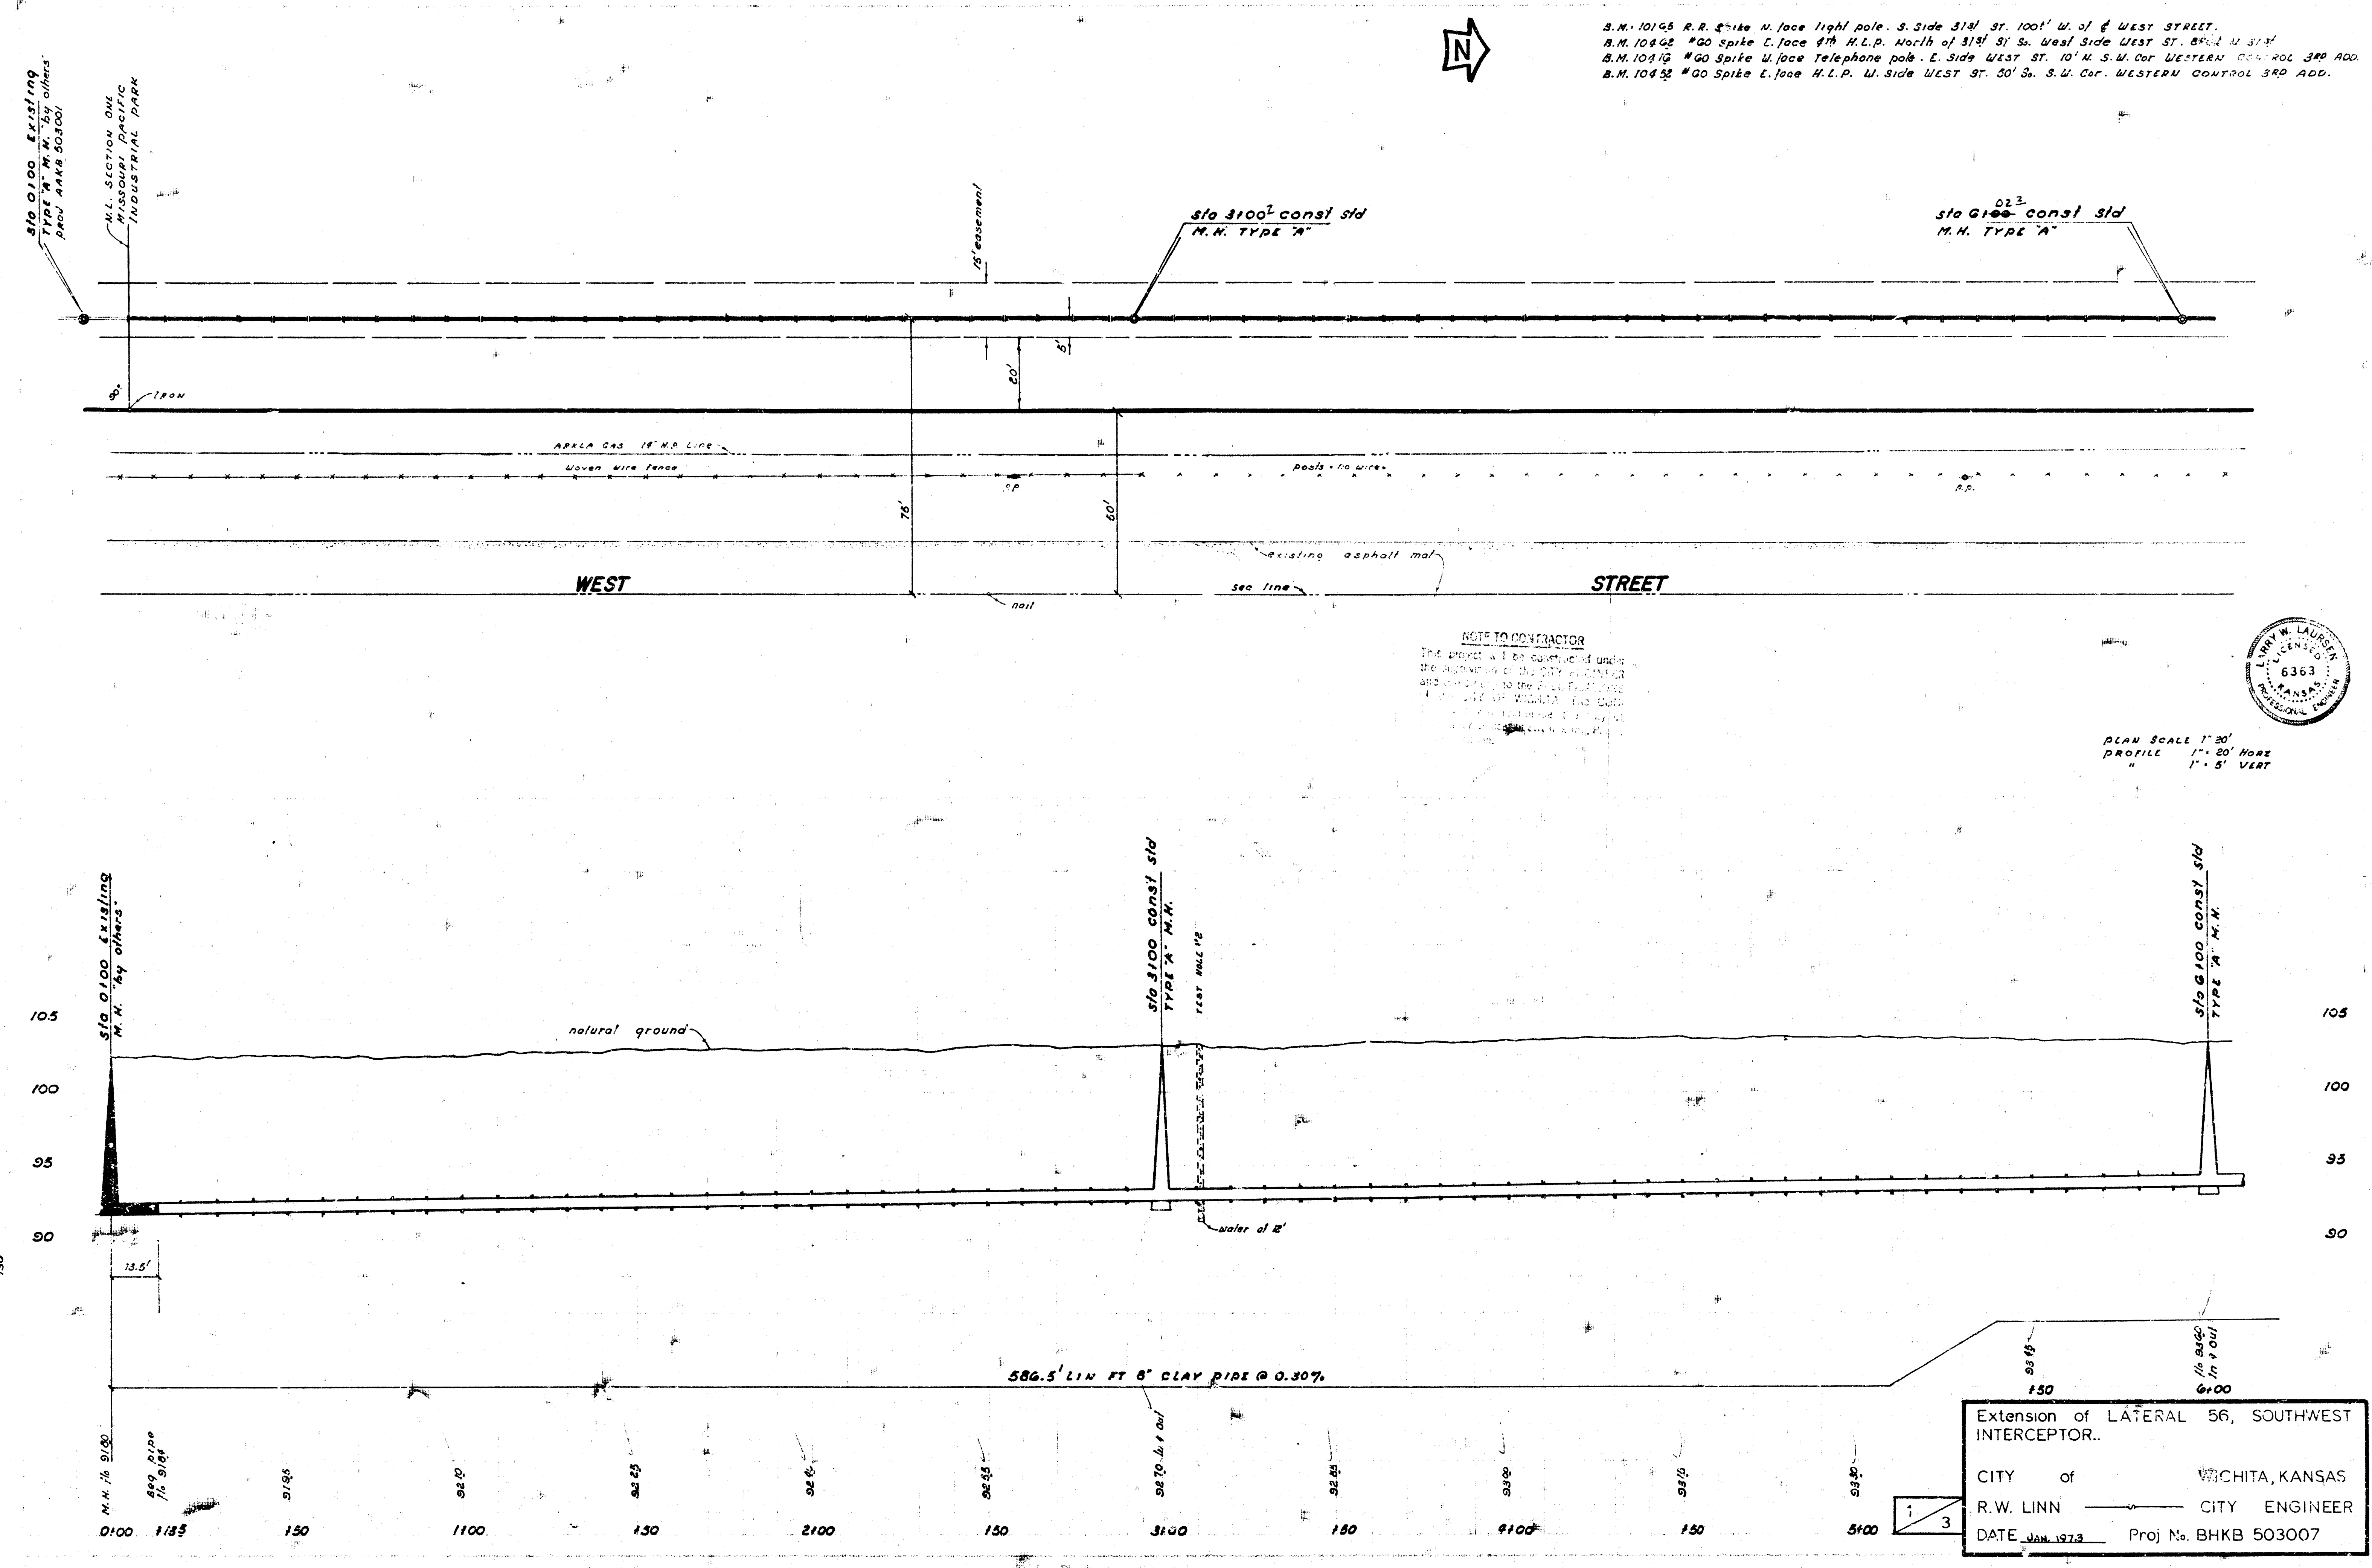

B.M. 10145 R.R. Spike N. face light pole - S. Side 31st St. 1001' W. of & WEST STREET.
 B.M. 10442 #40 Spike E. face 4th H.L.P. North of 31st St. West Side WEST ST. 85' 2' W. 31st
 B.M. 10449 #40 Spike U. face Telephone pole - E. Side WEST ST. 10' W. S.W. Cor. WESTERN ROL 3RD ADD.
 B.M. 10452 #40 Spike E. face H.L.P. W. Side WEST ST. 30' S. S.W. Cor. WESTERN CONTROL 3RD ADD.

NOTE TO CONTRACTOR
 The sewer will be covered and under
 the supervision of the CITY ENGINEER
 and constructed to the 2' dia. 12' deep
 and 12' dia. 12' deep and 12' dia.
 and 12' dia. 12' deep and 12' dia.

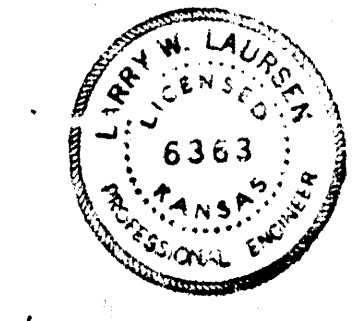

PLAN SCALE 1"=20'
 PROFILE 1"=20' HORIZ
 1"=5' VERT

Extension of LATERAL 56, SOUTHWEST
 INTERCEPTOR.
 CITY of WICHITA, KANSAS
 R.W. LINN CITY ENGINEER
 DATE Jan 1973 Proj No. BHK 503007

