


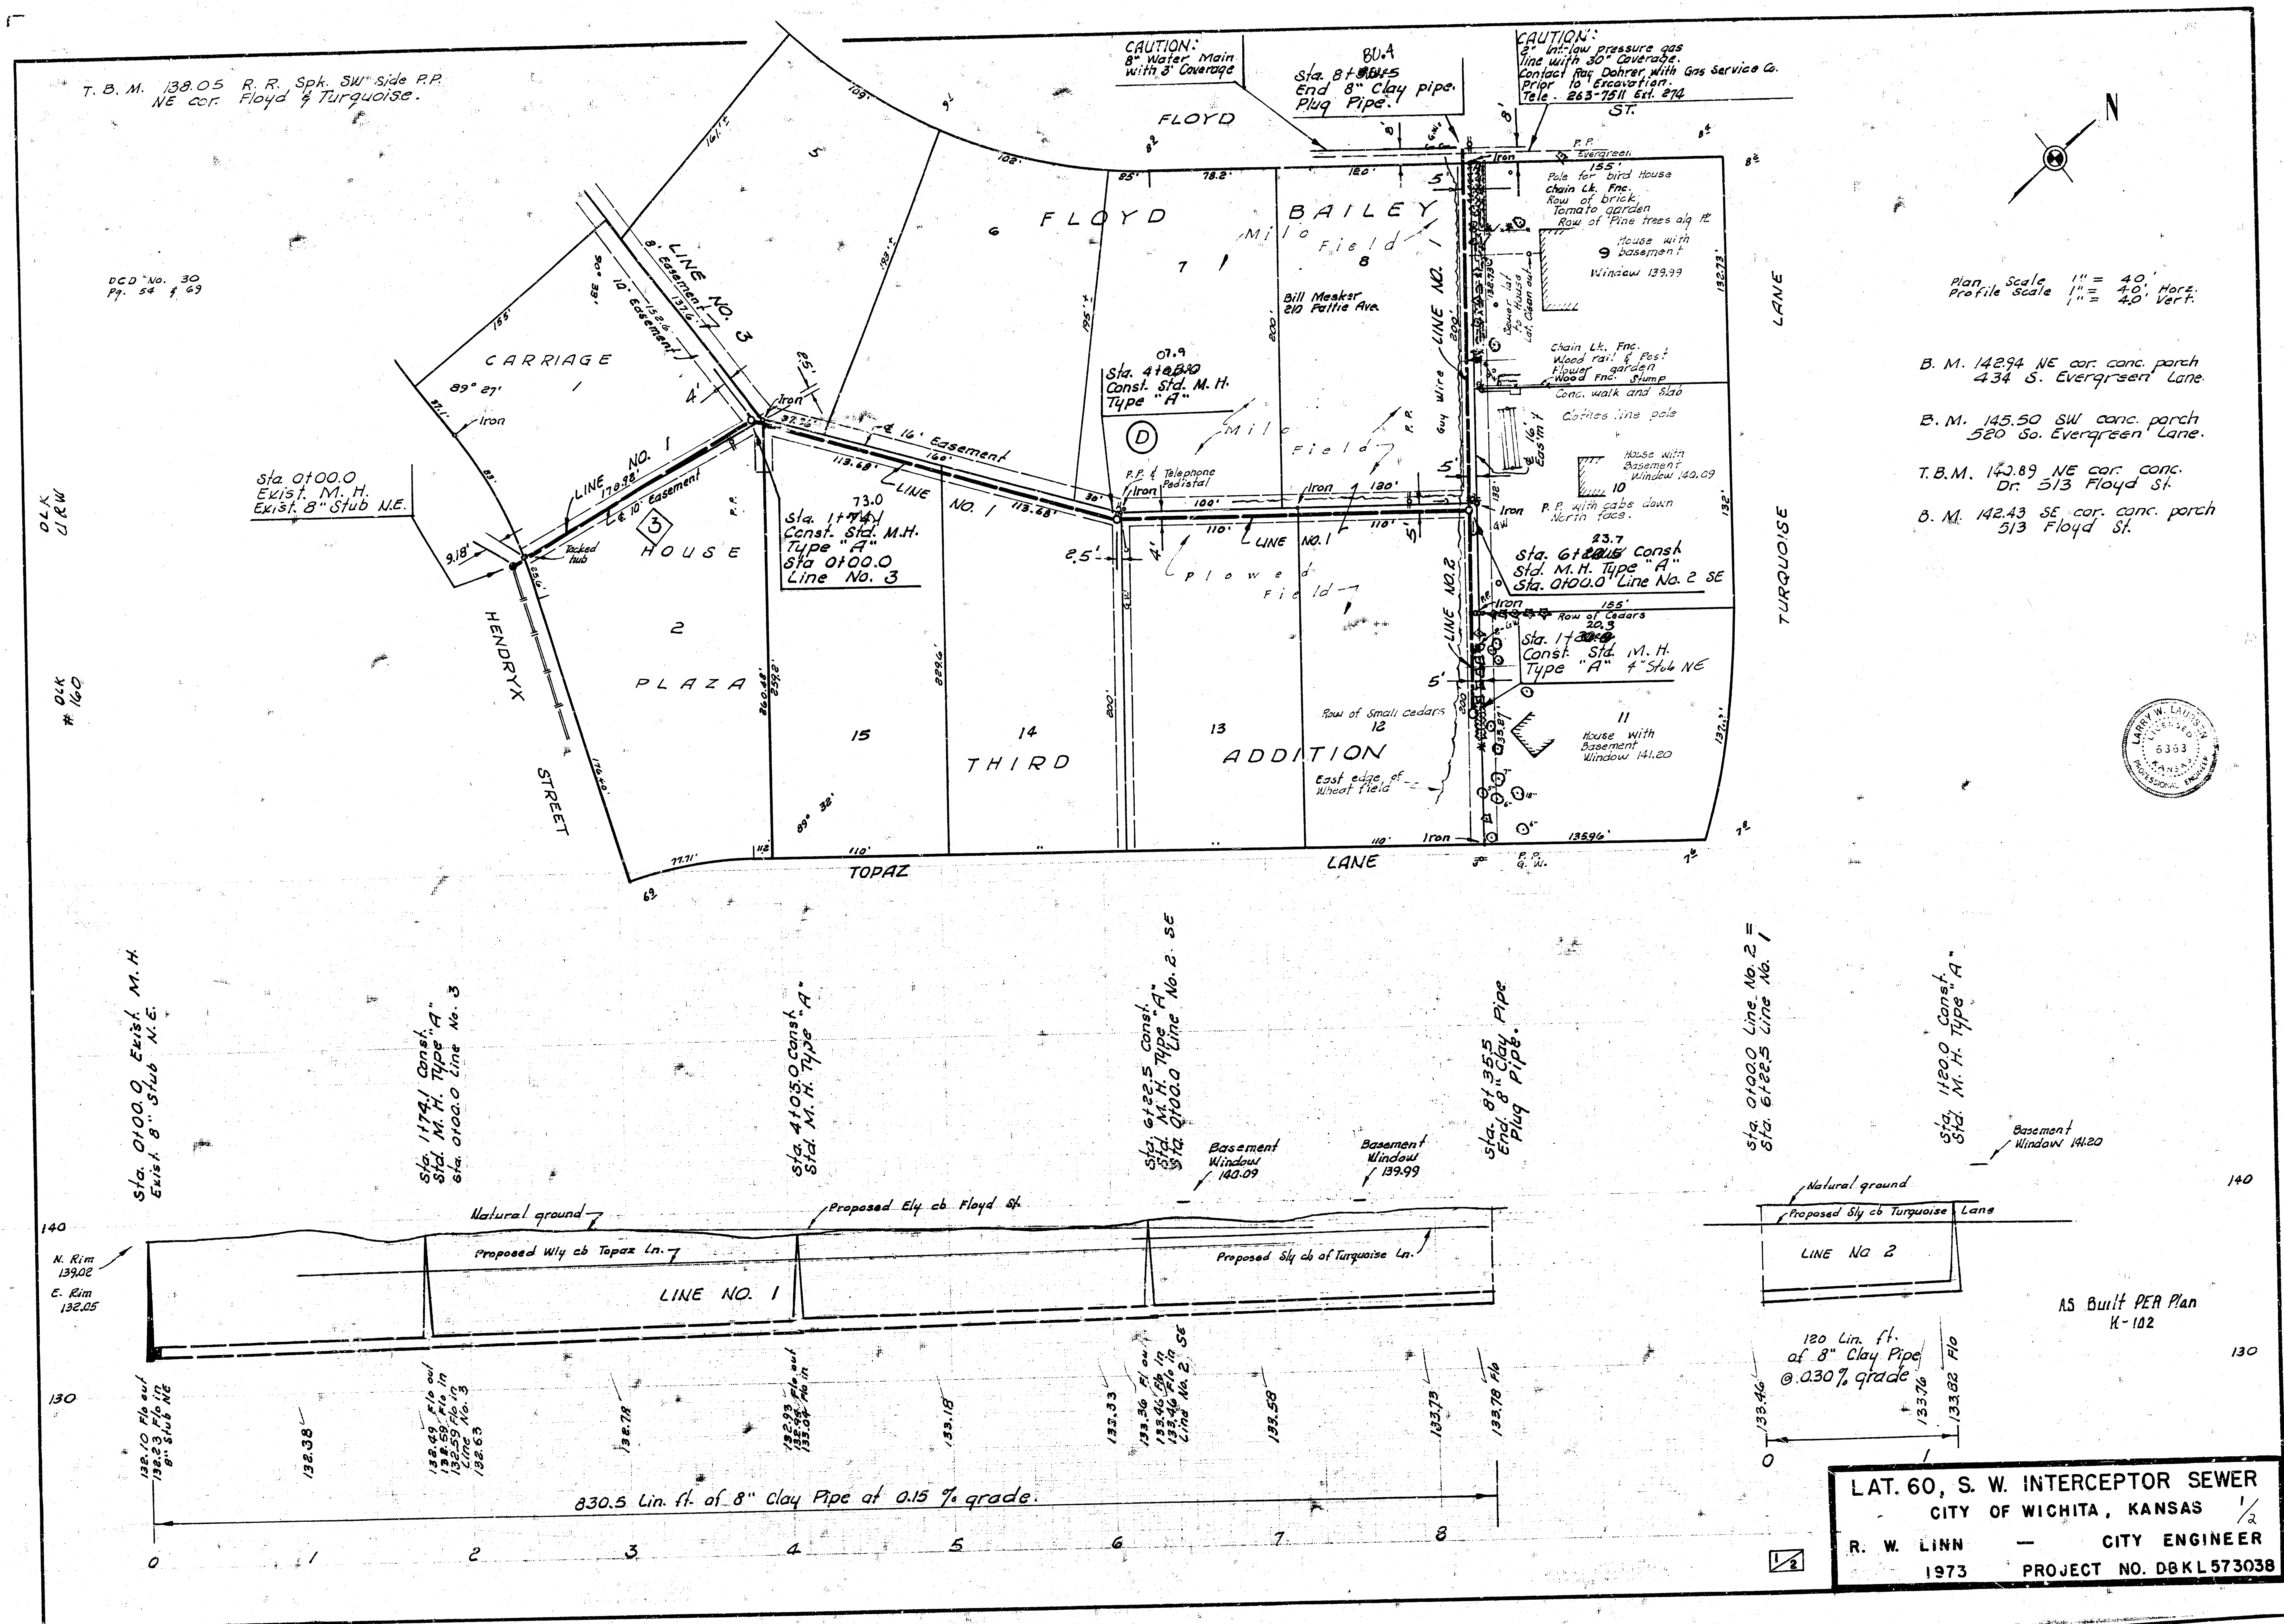


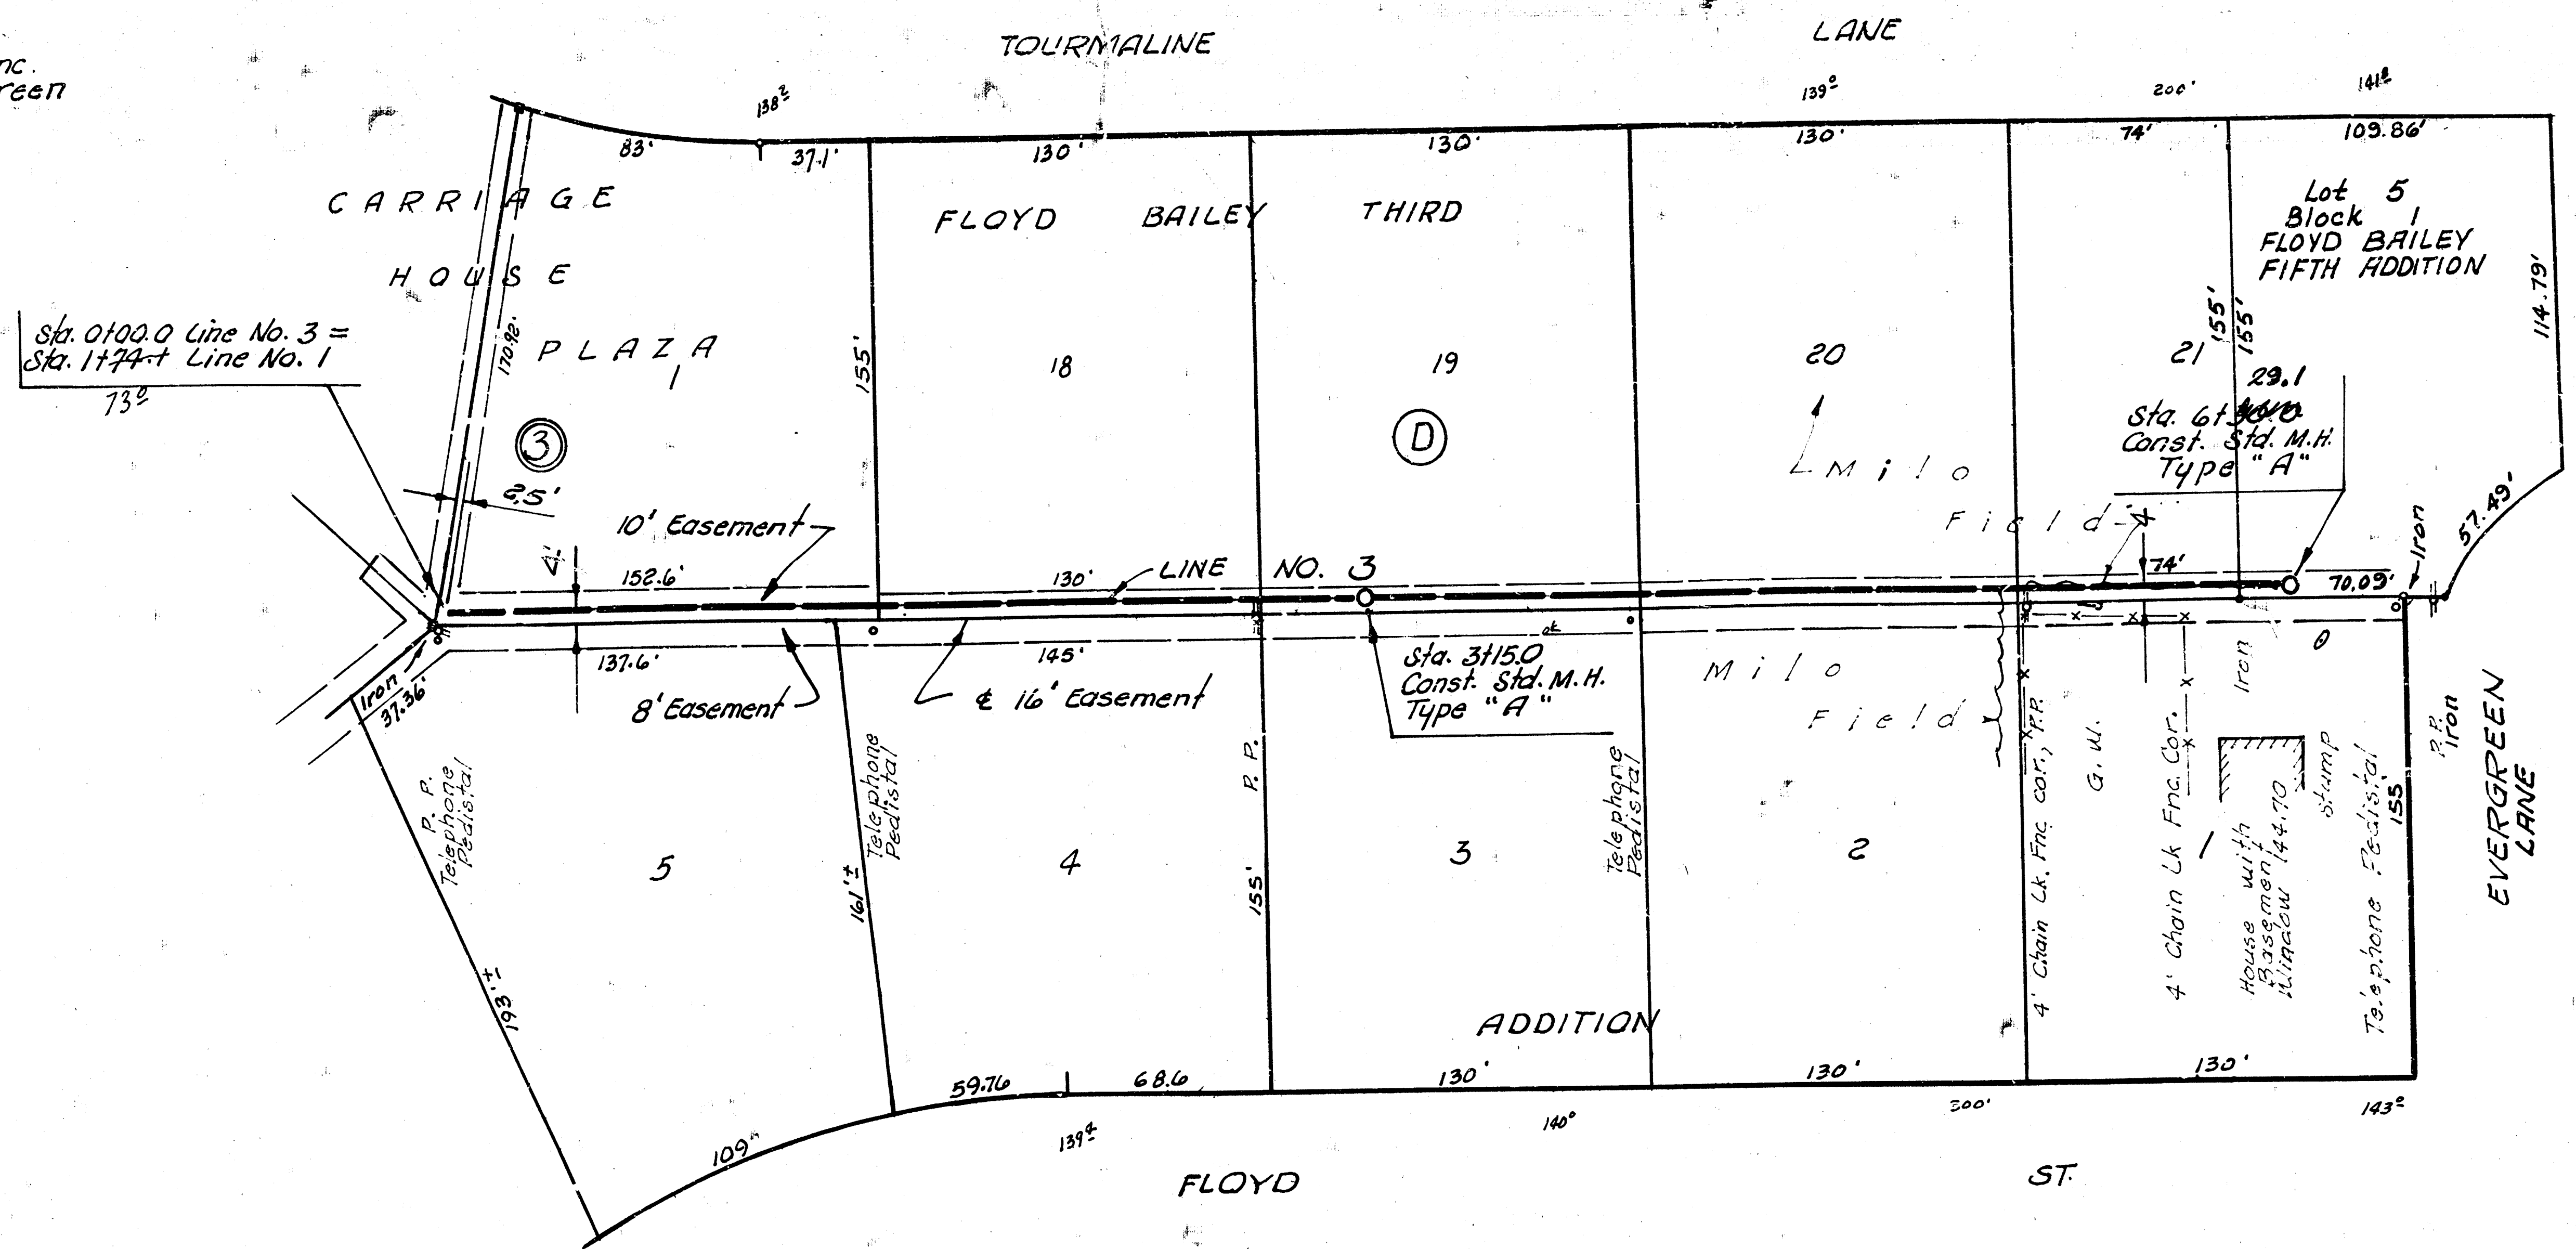

B. M. 145.50 SW cor. conc. porch 520 So. Evergreen Lane.

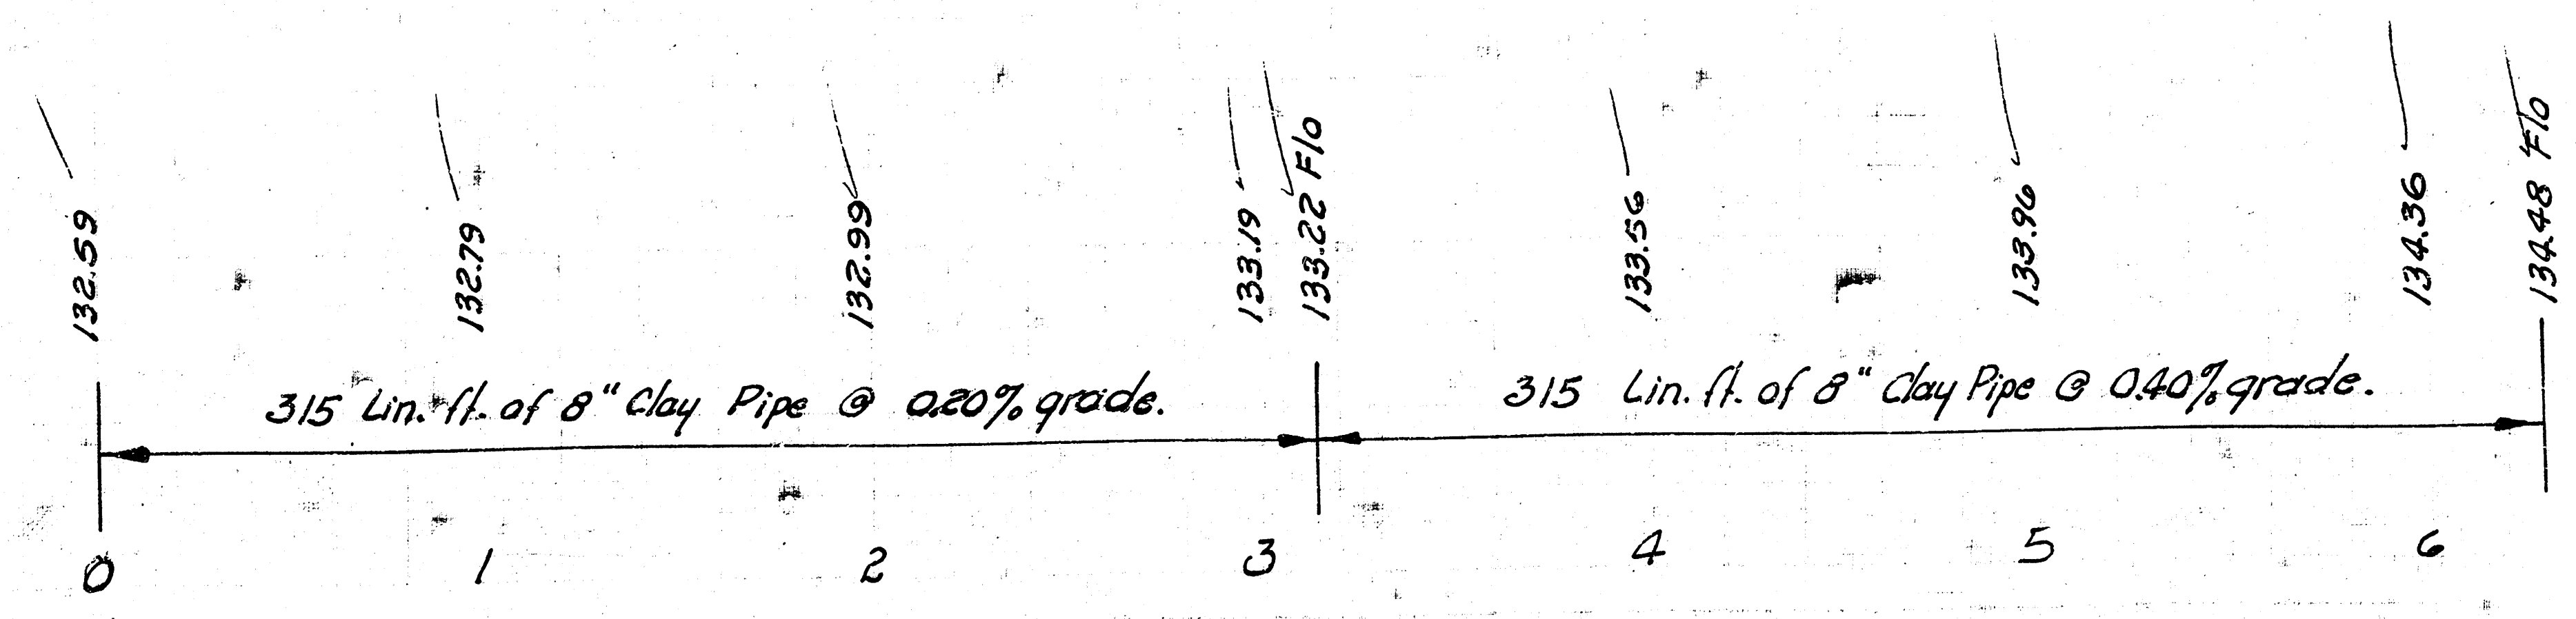

Plan Scale 1" = 40'
Profile Scale 1" = 40' Horiz.
1" = 5' Vert.

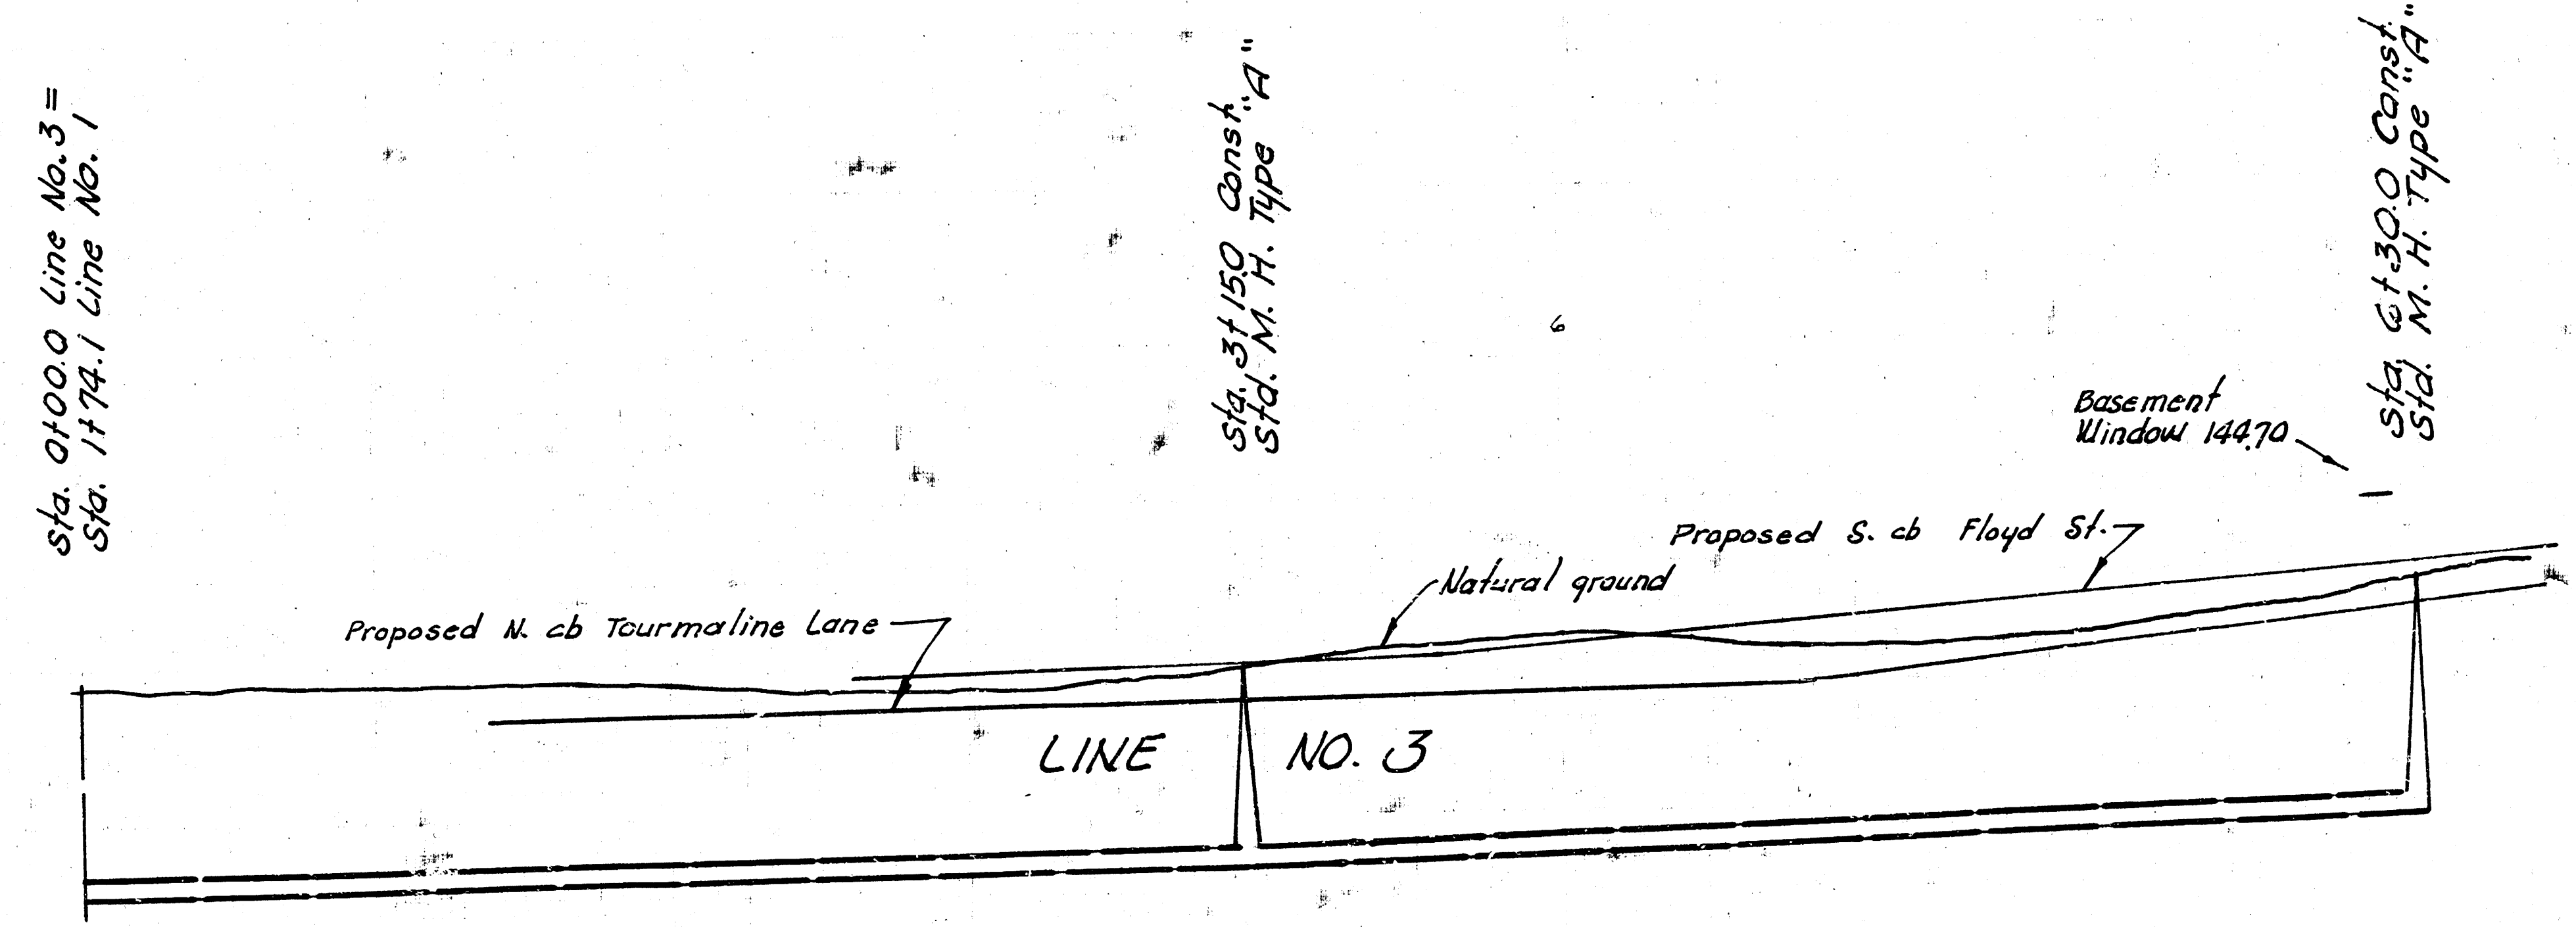

LAT. 60, S. W. INTERCEPTOR SEWER
PROJECT NO. DBKL573038

FILMED FROM THE BEST
AVAILABLE COPY