

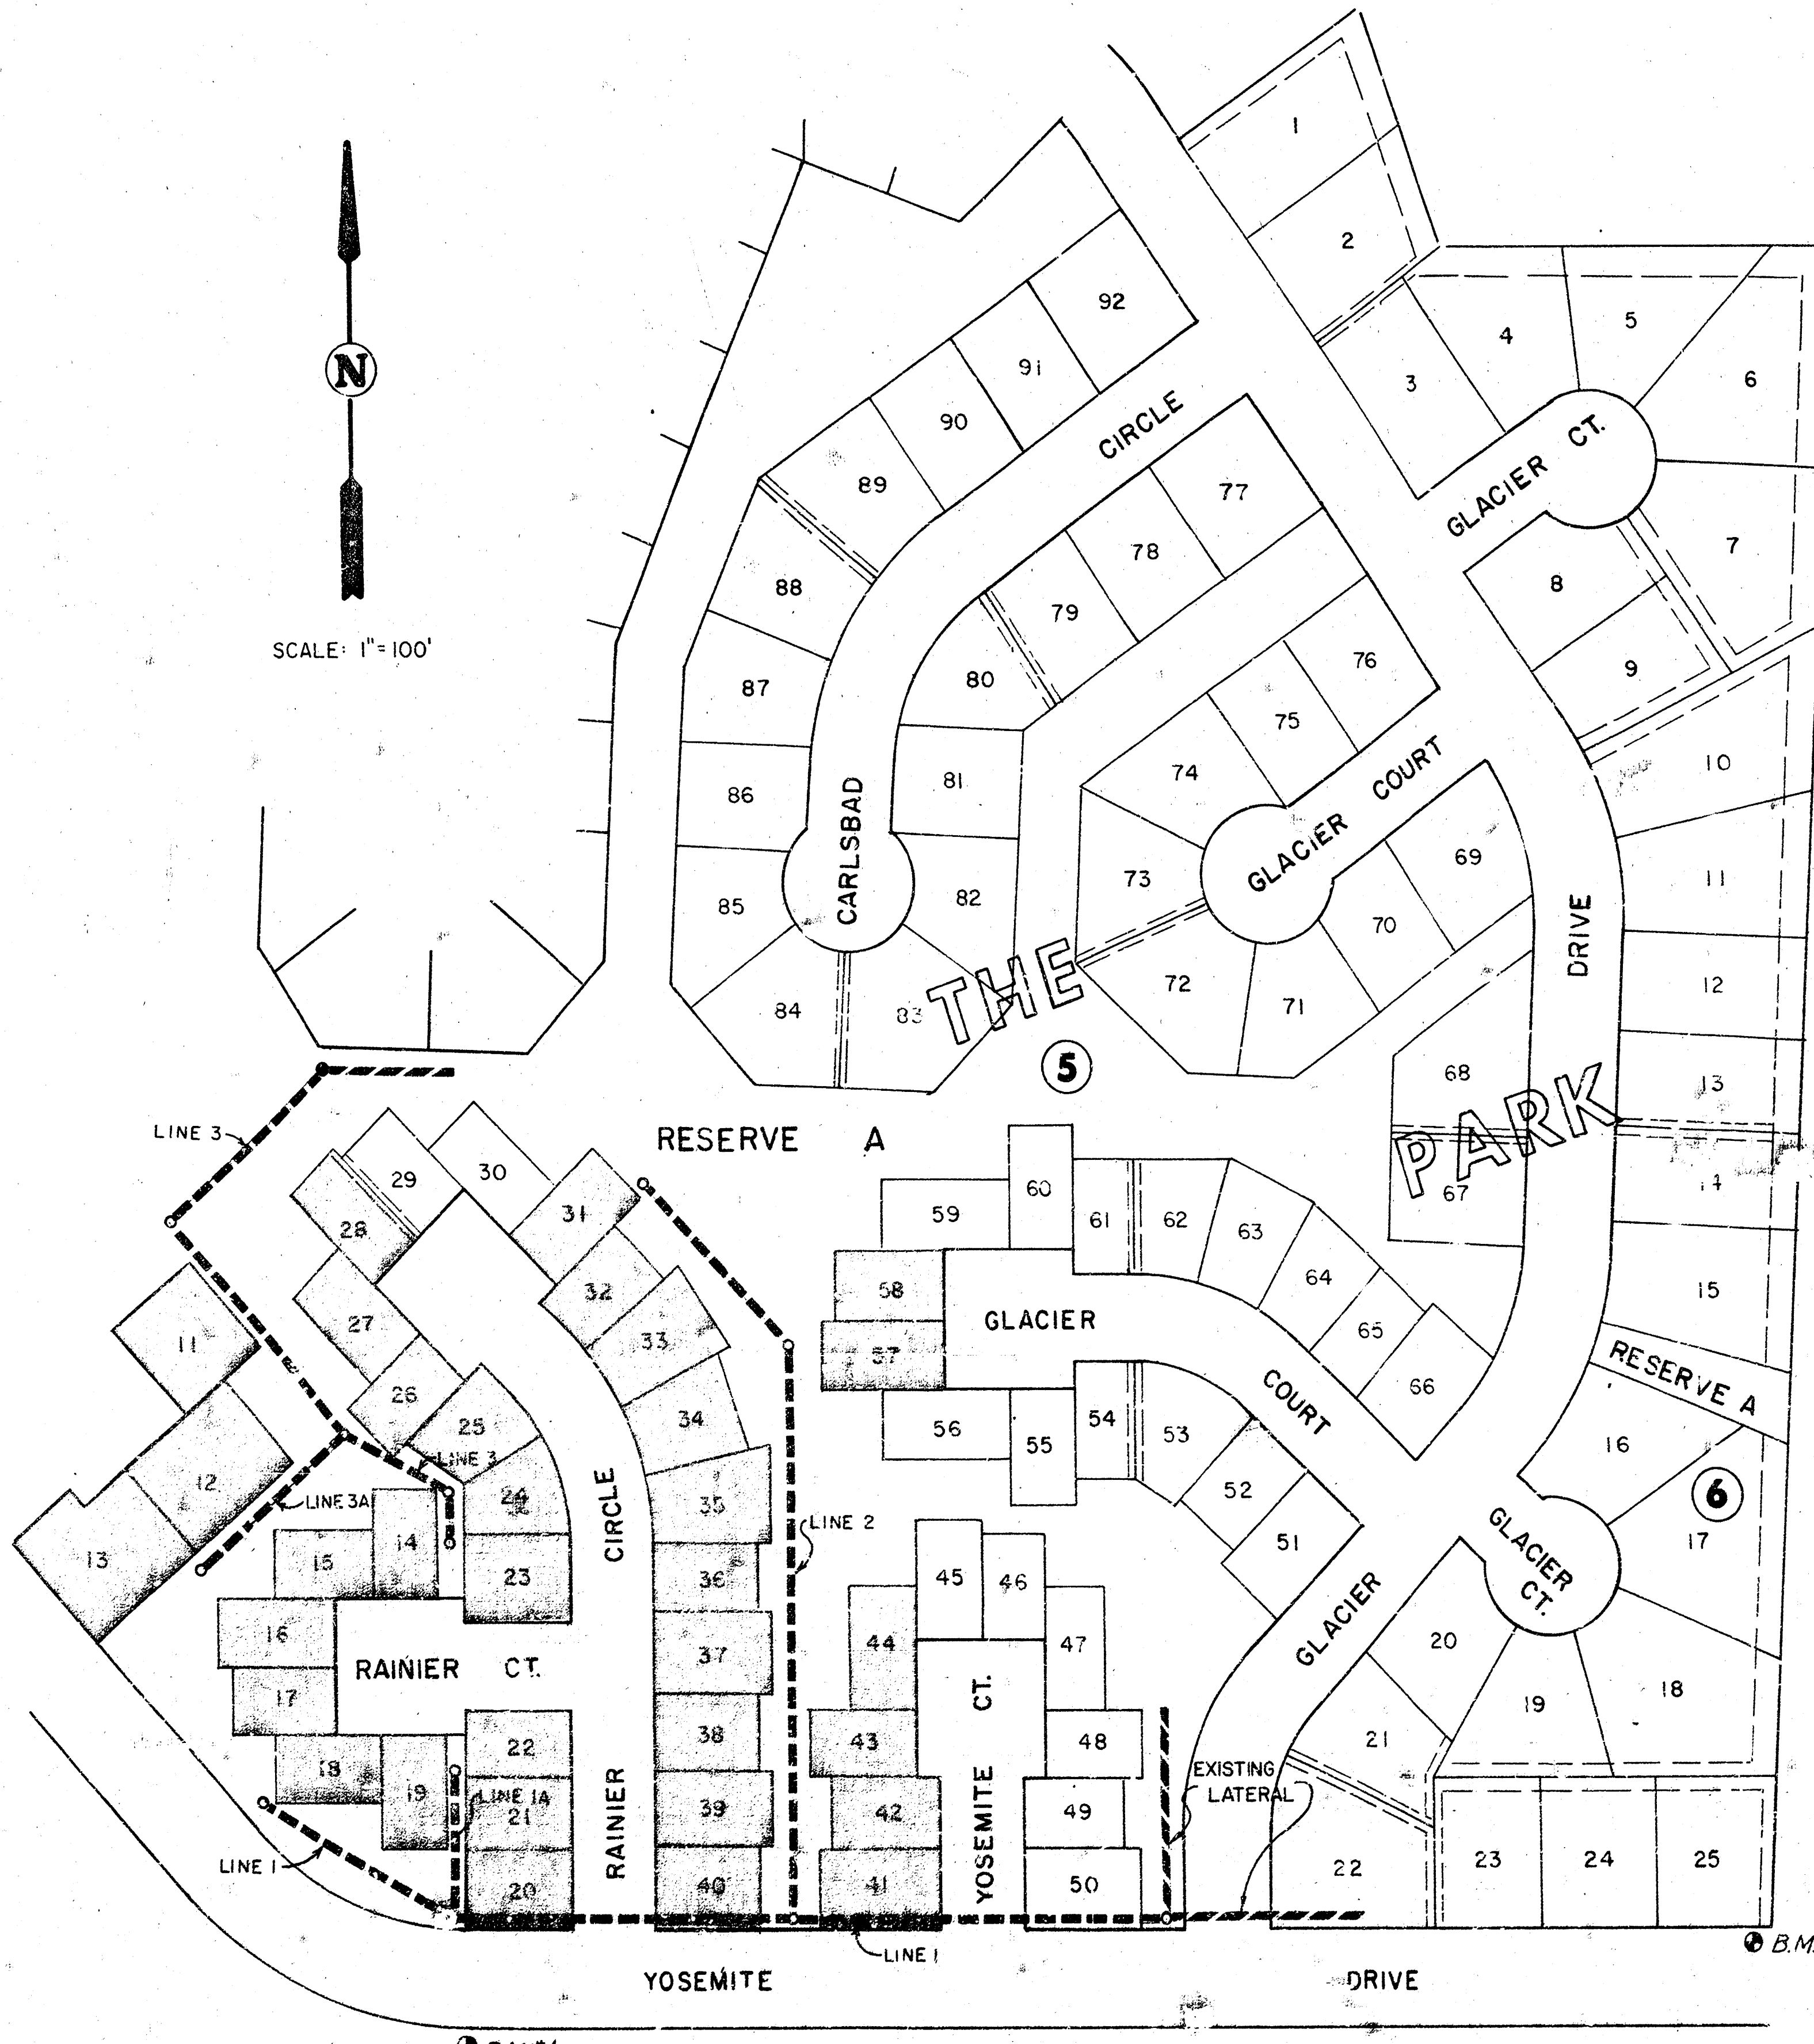
LATERAL 87, SW INTERCEPTOR SEWER

PROJECT NO.

468 · 76 · 245 · 80257 · 000 · 000 · 001

CITY OF WICHITA, KANSAS

DEAN SELLERS, ACTING CITY ENGINEER

[illegible]

INDEX TO DRAWINGS

SHT. NO.	DESCRIPTION
1	TITLE SHEET
2	LINE 1, 1A, 2, 3, 3A

Kenneth H. Bingham



Van Loren - Hazard - Stallings
Architects • Engineers • Planners
Topeka Wichita Minneapolis

Sheet 1
1/2

