



B.M. 157.65 'a' in Top Co. S. Side Nantucket, 12' E of E.C.
 Prescott.
 B.M. 142.40 'a' in Co. on S. Side 14th St. 20' E of
 E.C. Rutgers.

Scale:
 Plan: 1"=50'
 Profile: 1"=20'
 1"=5' Vert.

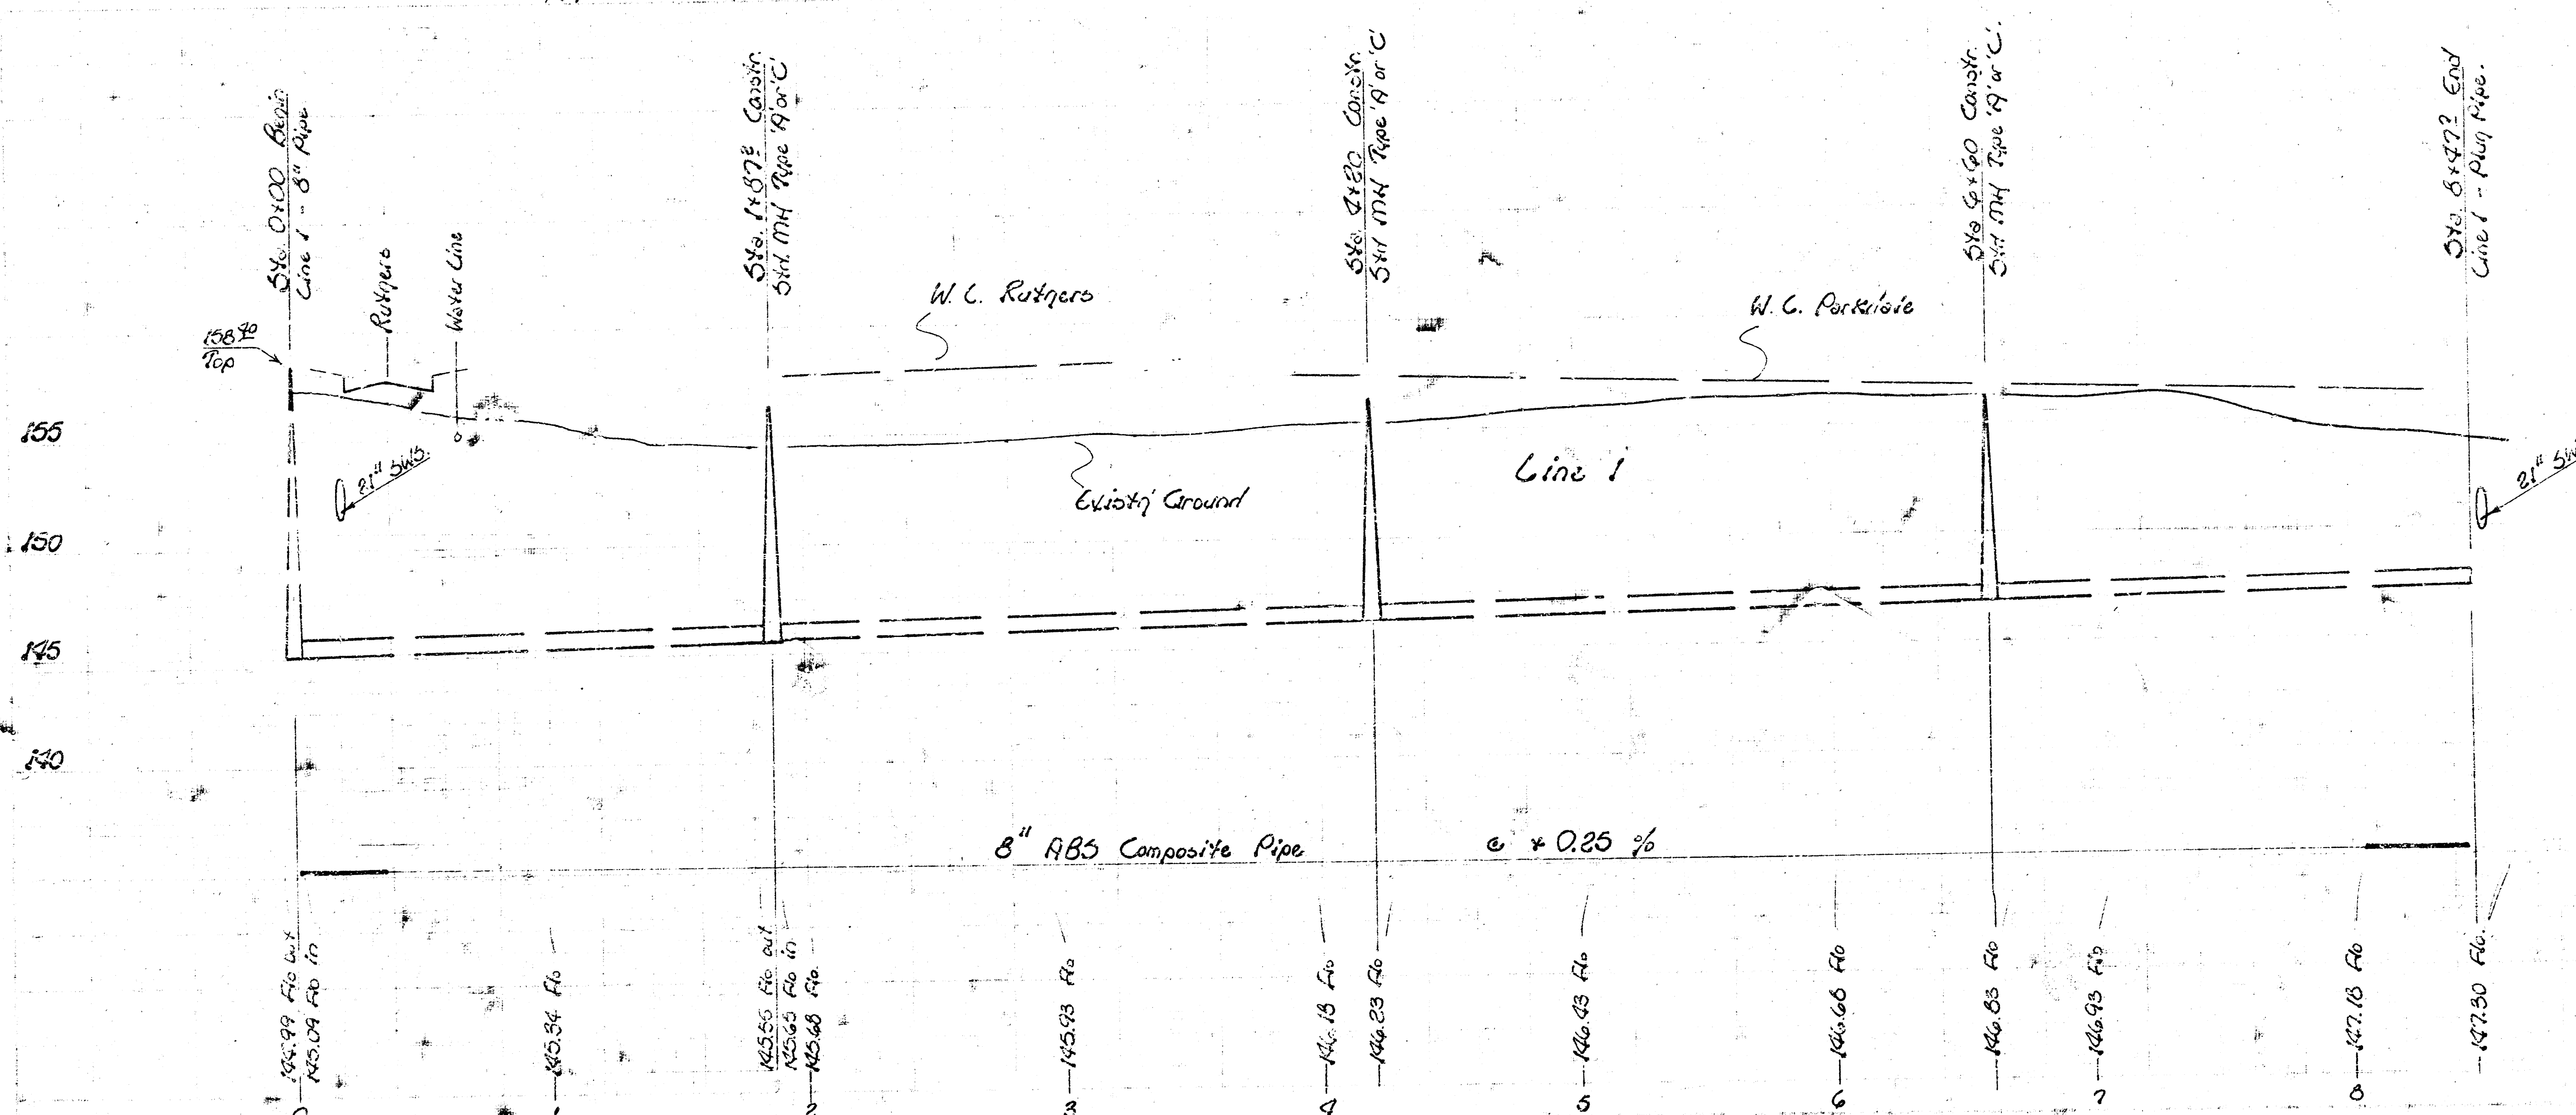

Lat. 94
 Southwest Interceptor
 City of Wichita, KS.
 R. W. Linn City Engineer
 Project No. 468-76-245-80354-000-001
 Date

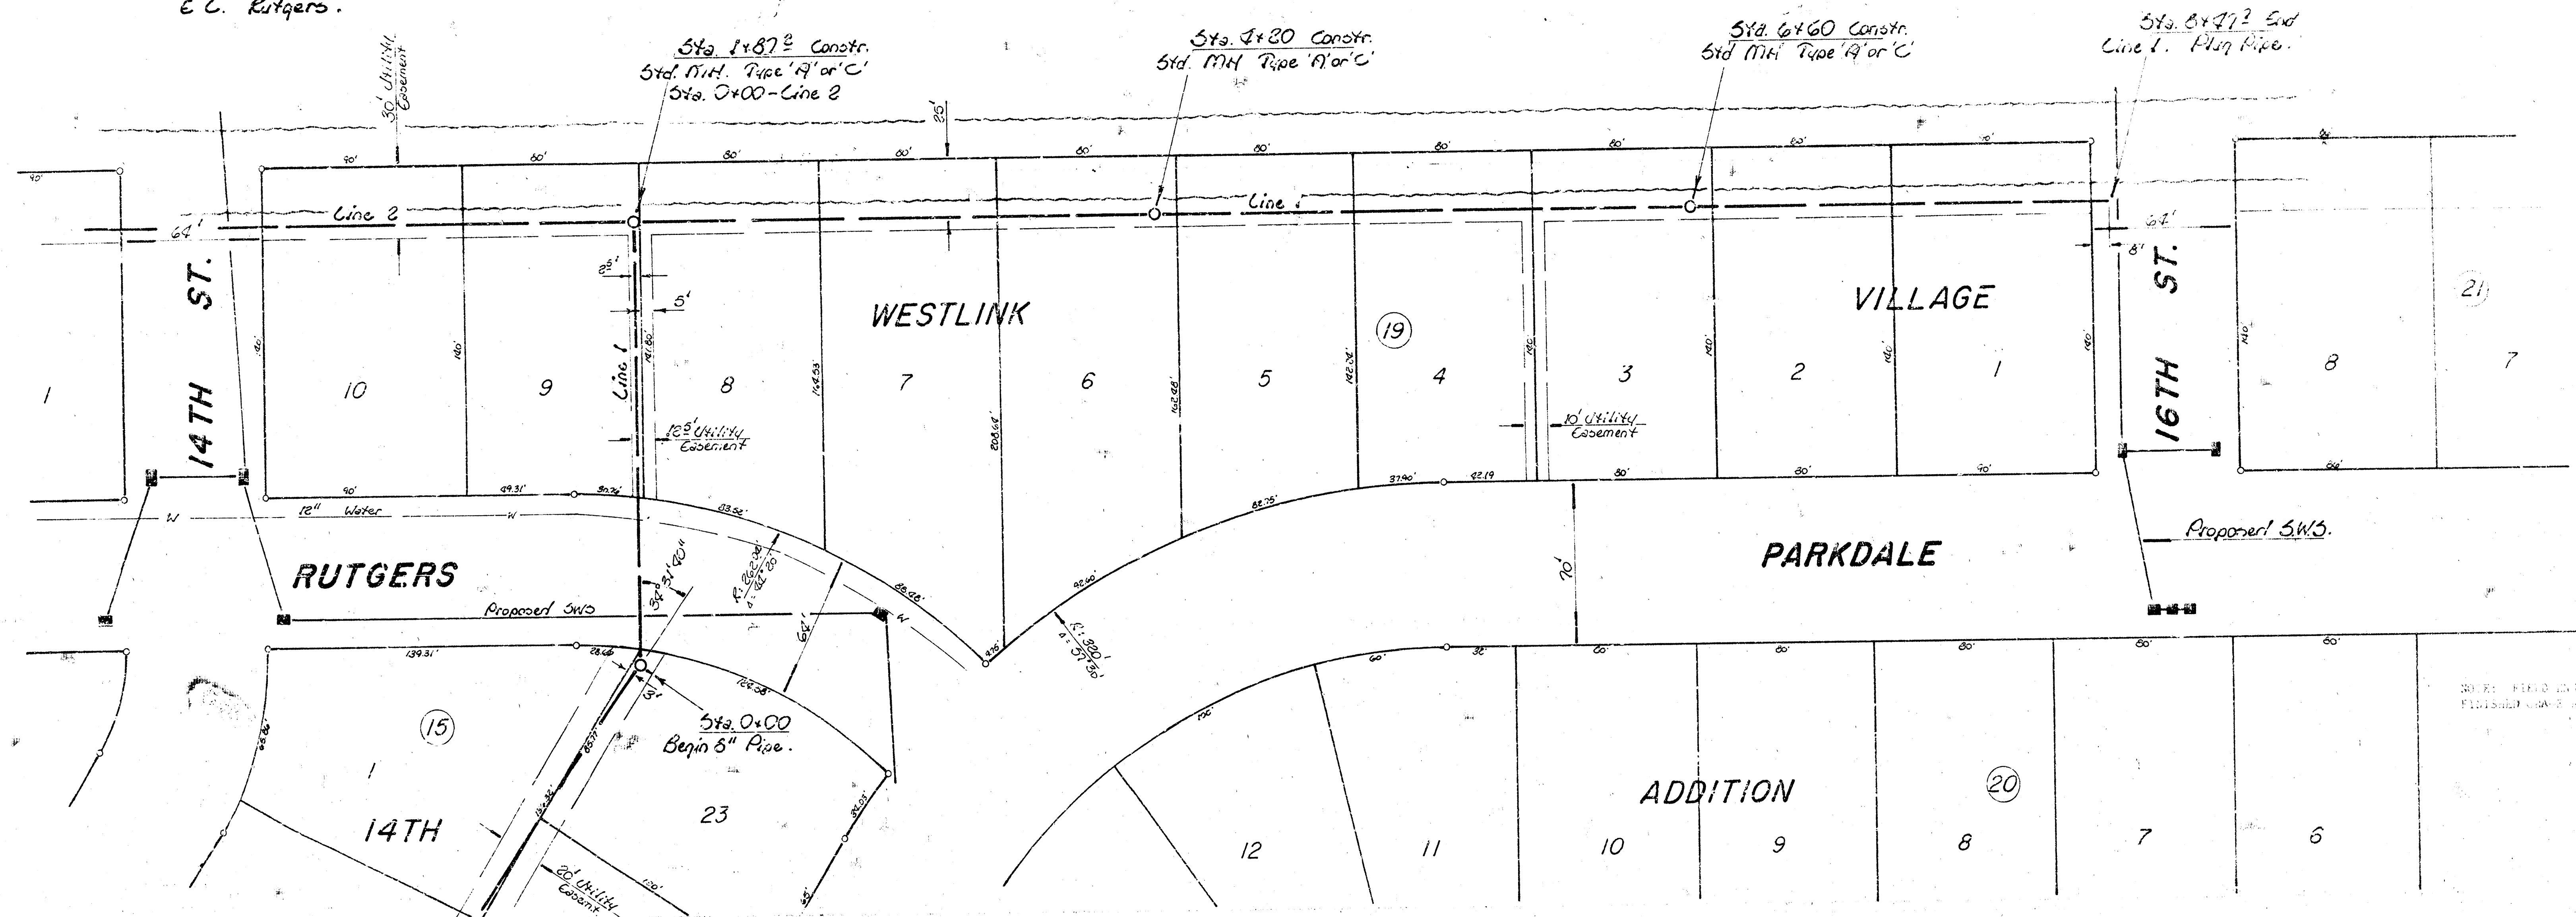