



B.M. 156.63 RR Spk. N.E. PP Approx. 90' W.
 & 20' S. of NW Corner 13th & Parkdale.

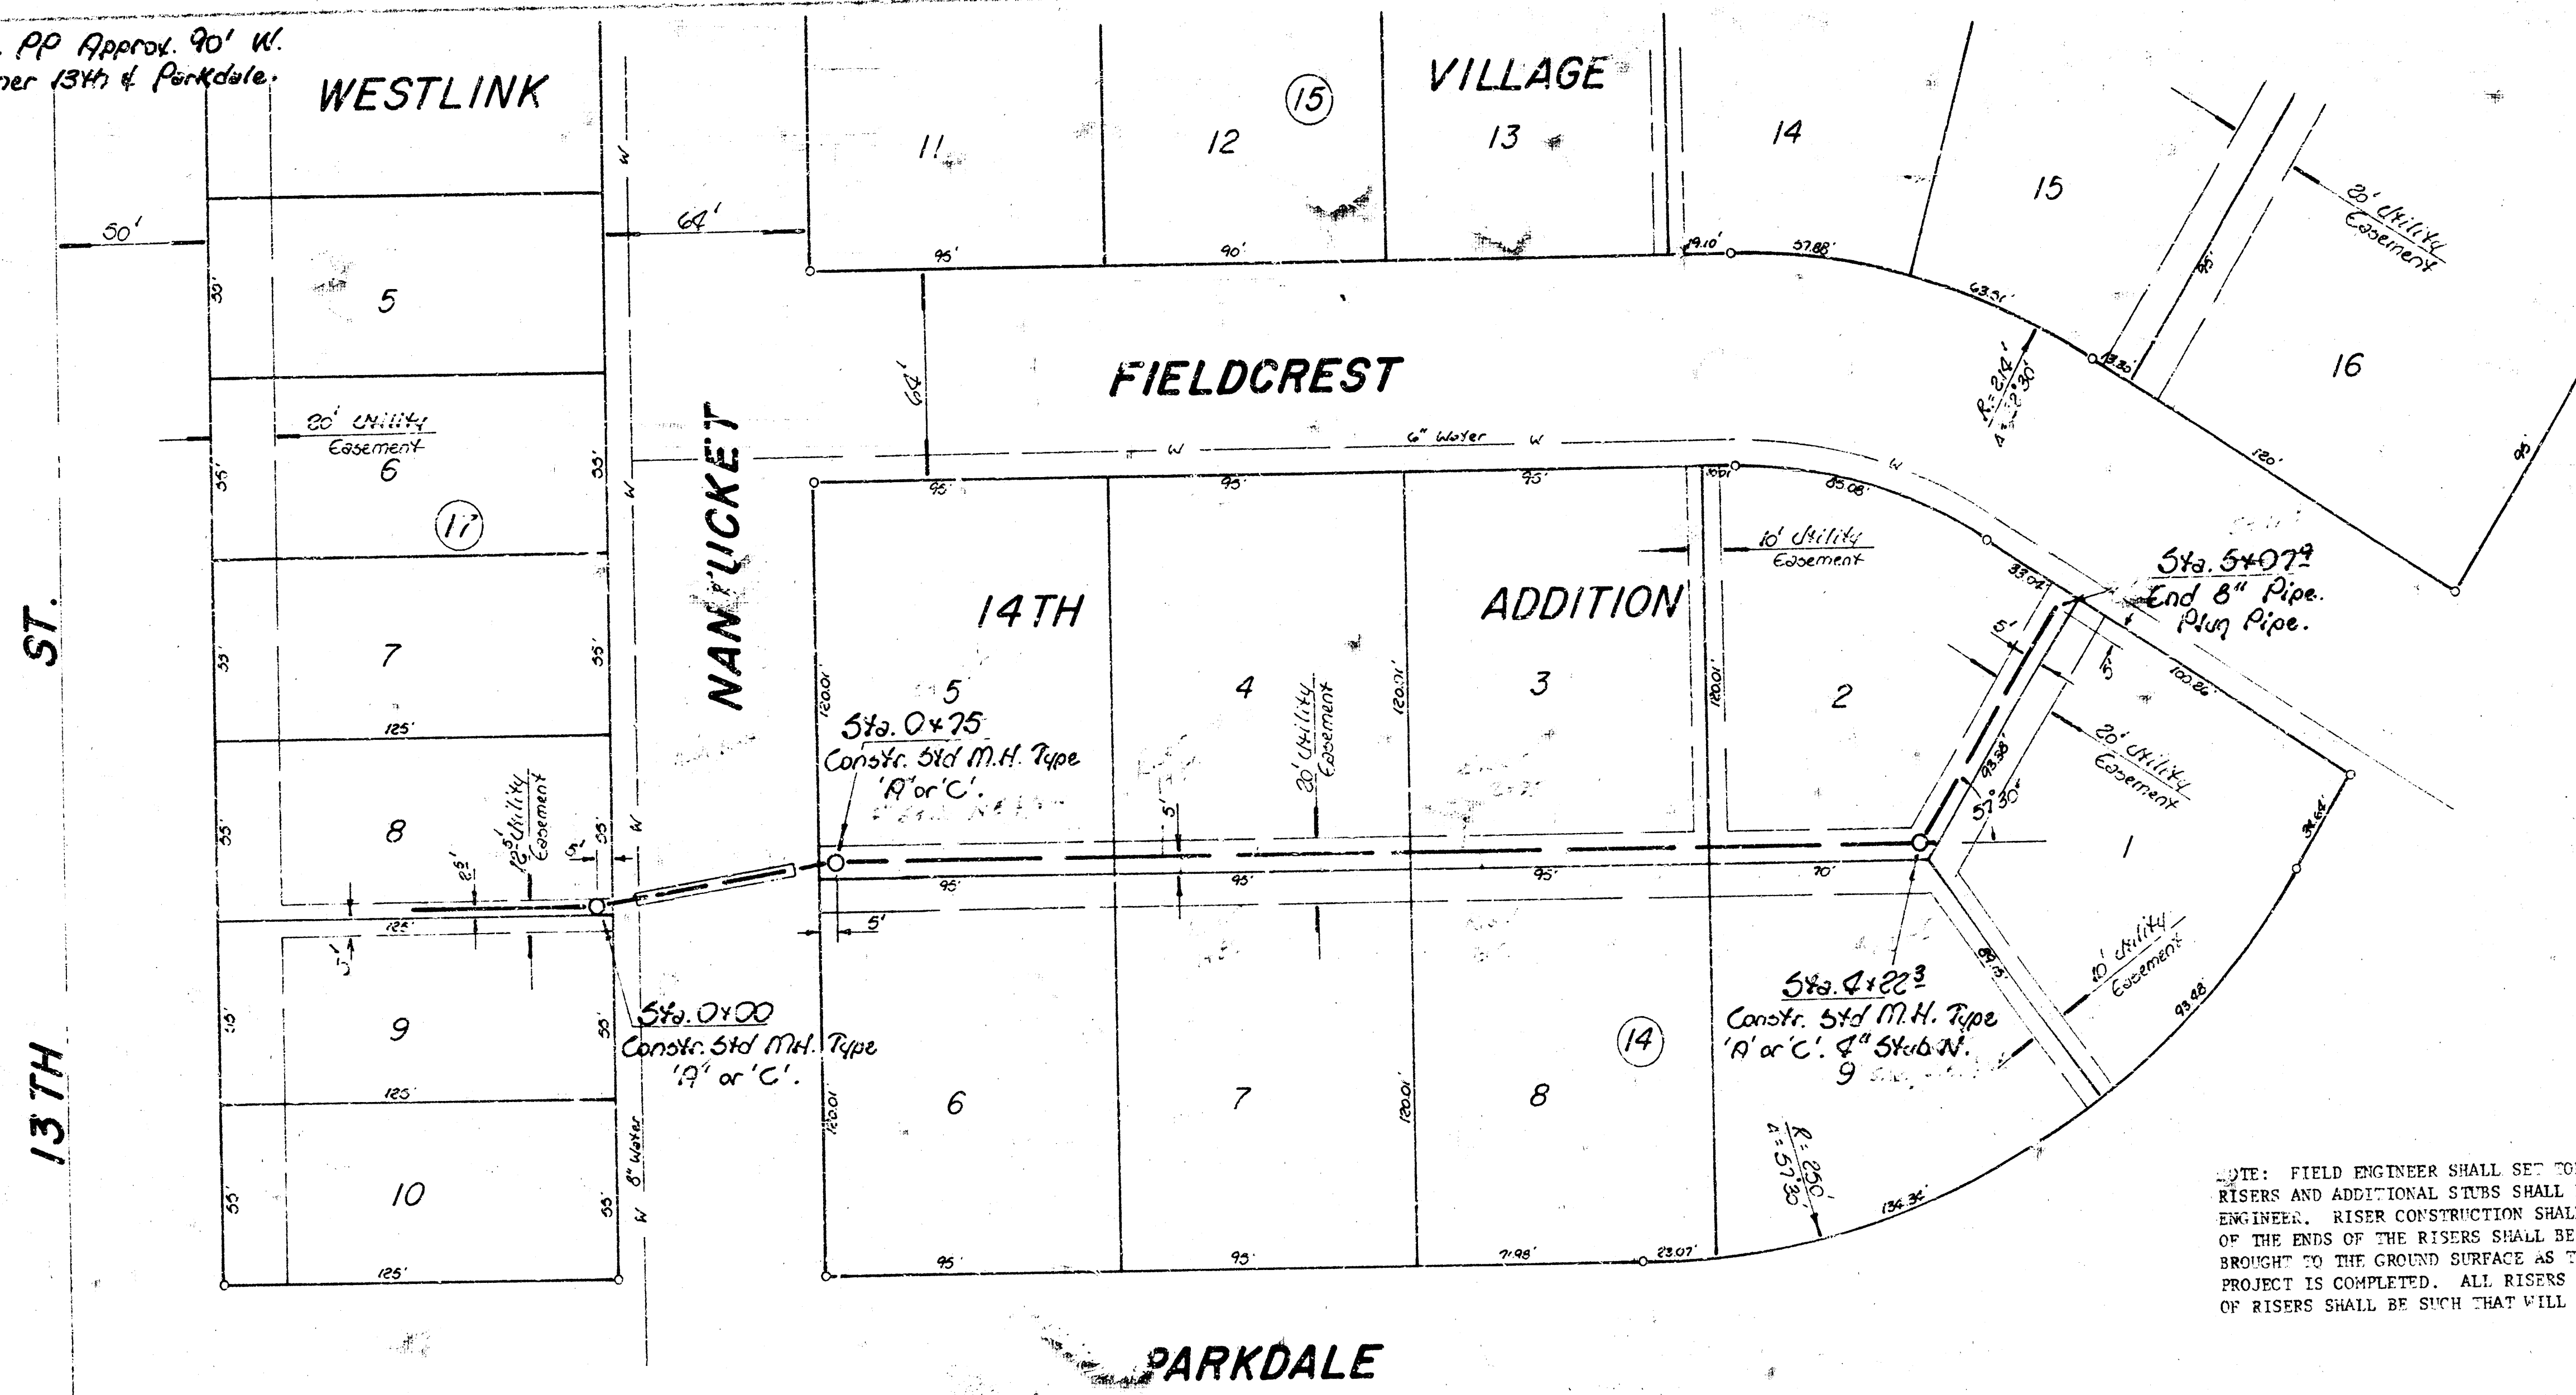

Scale:
 Plan 1" = 40'
 Profile 1" = 10' Hor.
 1" = 5' Vert.

NOTE: FIELD ENGINEER SHALL SET TOPS OF MANHOLES TO MATCH PROPOSED FINISHED GRADE AS DETERMINED BY THE DEVELOPER. RISERS AND ADDITIONAL STUBS SHALL BE INSTALLED ON THIS PROJECT TO SERVE INDIVIDUAL LOTS WHEN OFFERED BY THE FIELD ENGINEER. RISER CONSTRUCTION SHALL CONFORM TO THE REQUIREMENTS AS SHOWN ON STANDARD RISER DETAIL SHEET. LOCATION OF THE ENDS OF THE RISERS SHALL BE MARKED BY FASTENING GREEN PLASTIC COLORED TAPE TO THE END OF THE RISER AND BROUGHT TO THE GROUND SURFACE AS THE EXCAVATION IS BACKFILLED SUCH THAT THE COLORED TAPE WILL BE VISIBLE WHEN THE PROJECT IS COMPLETED. ALL RISERS SHALL BE CONSTRUCTED USING S.D.R. 21.5 A.B.S. PIPE. ELEVATIONS OF STUBS AND TOPS OF RISERS SHALL BE SUCH THAT WILL FACILITATE CONNECTION OF BASEMENT DRAINS WHEN THESE LOTS ARE DEVELOPED.

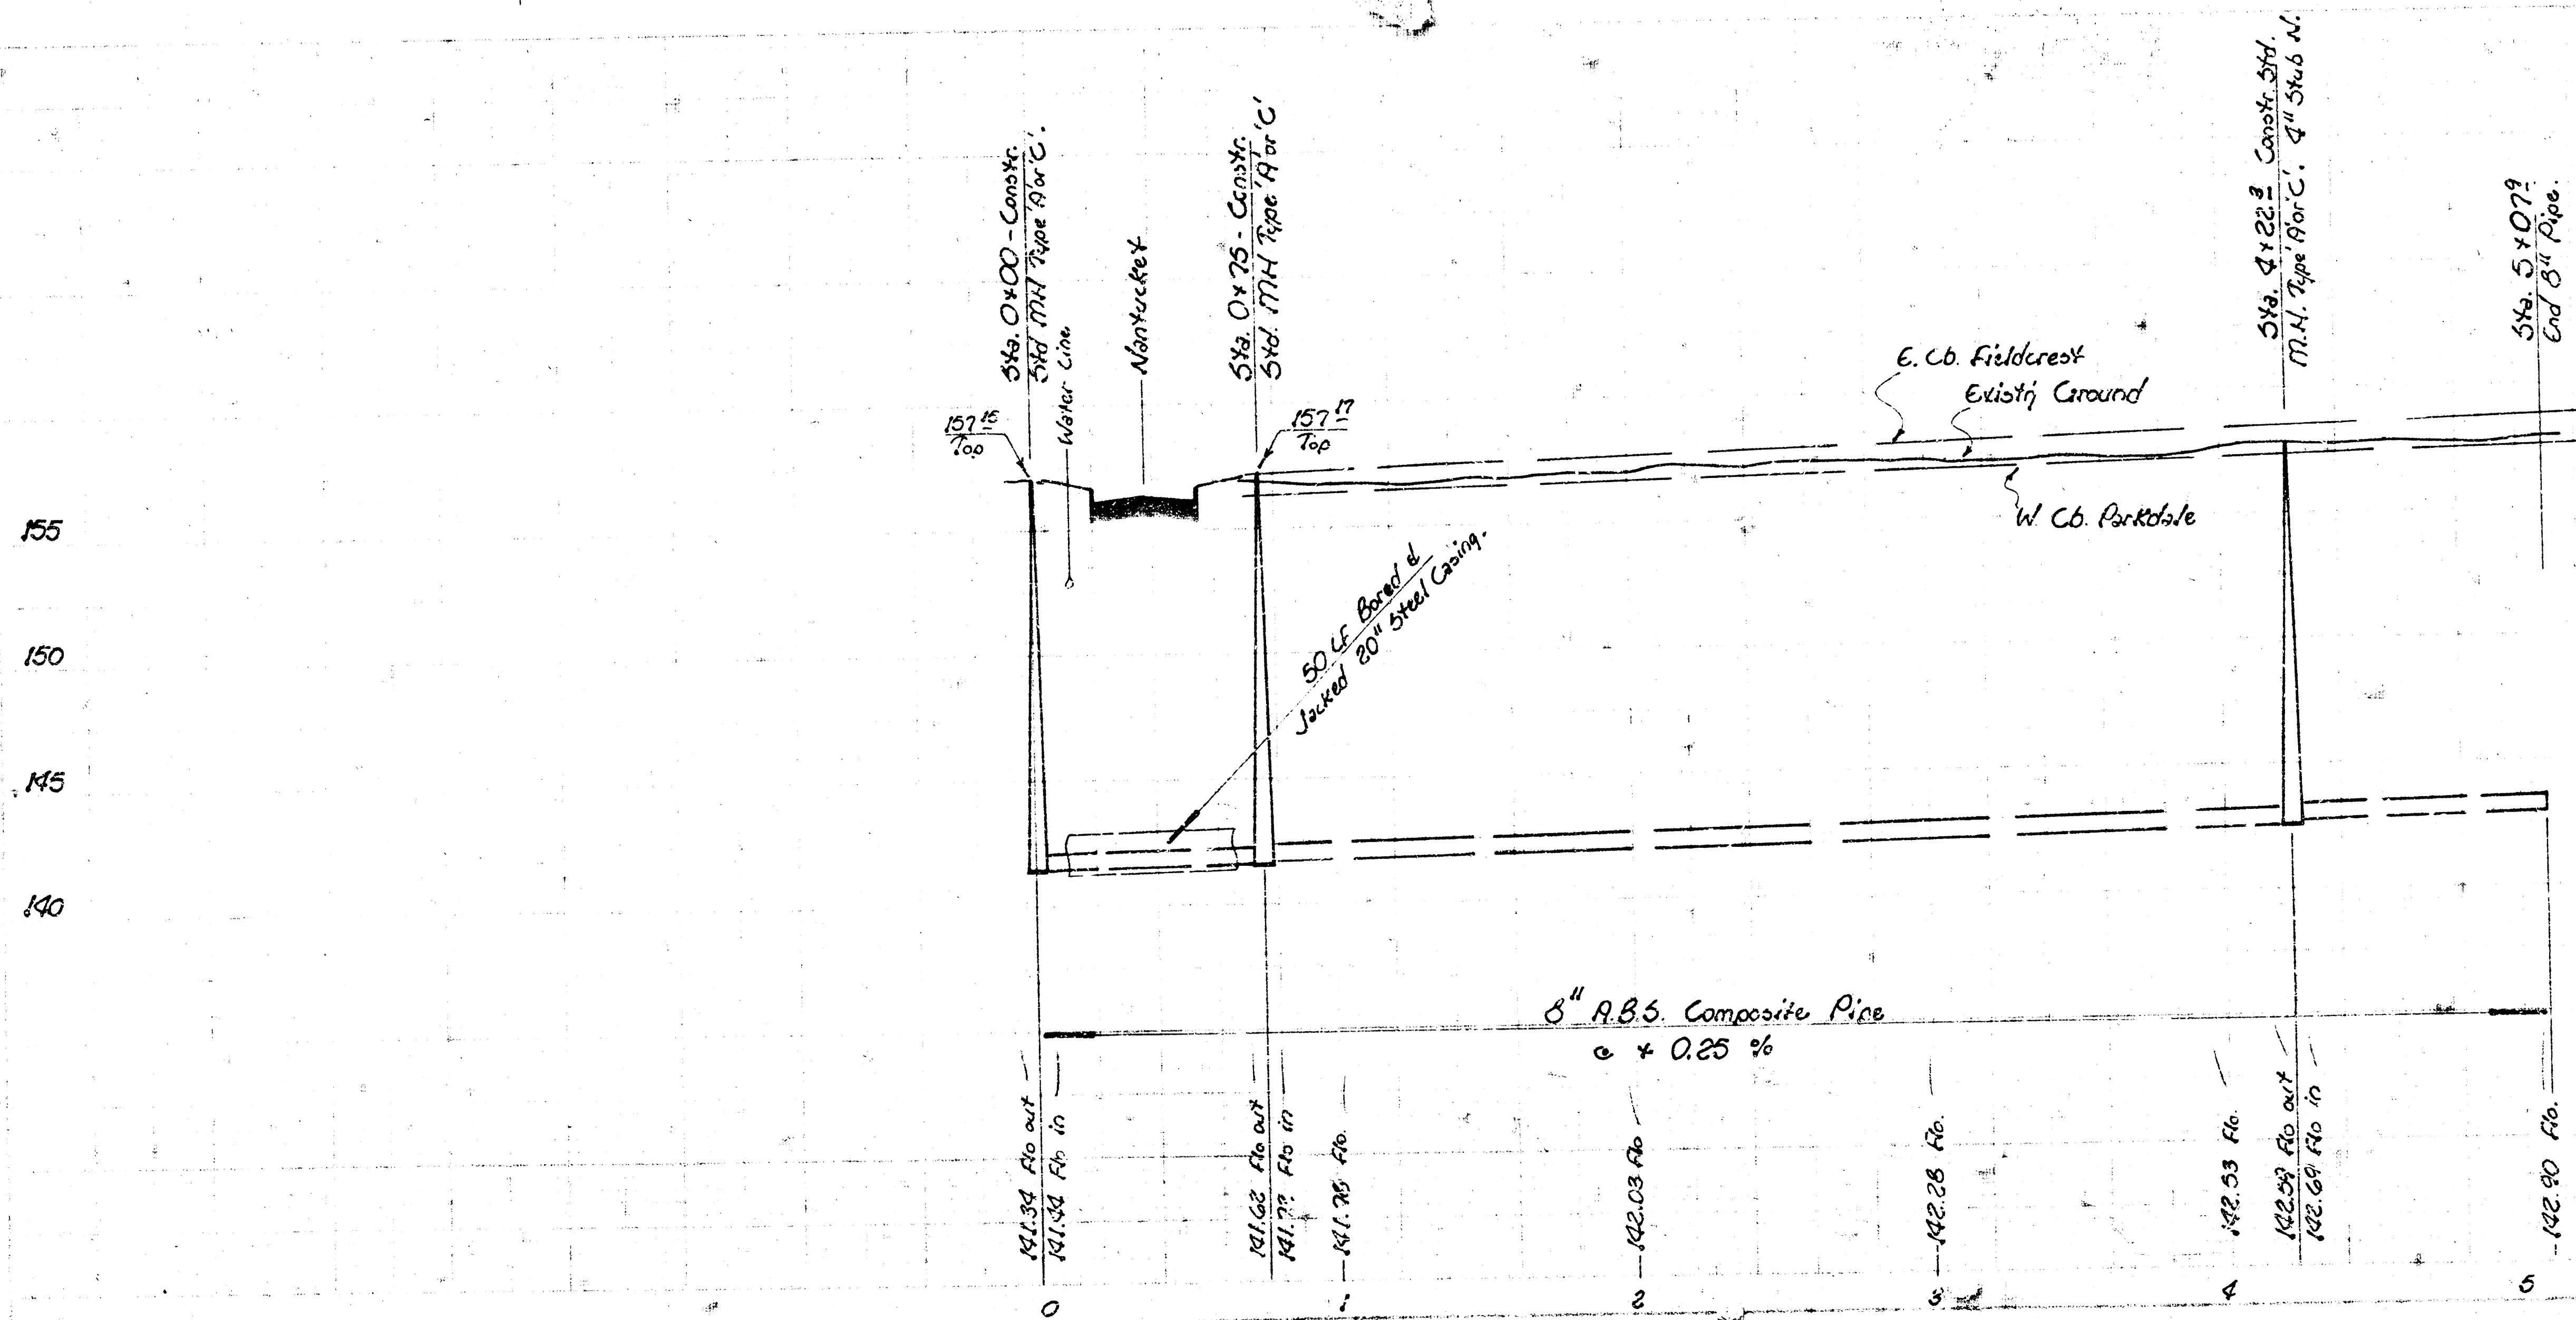

Lat. 100
 Southwest Interceptor
 City of Wichita, KS.
 R. W. Linn ————— City Engineer
 Project No. _____
 468-76-245-80365-000-000-001
 Date _____

FILMED FROM THE BEST
 AVAILABLE COPY.....