
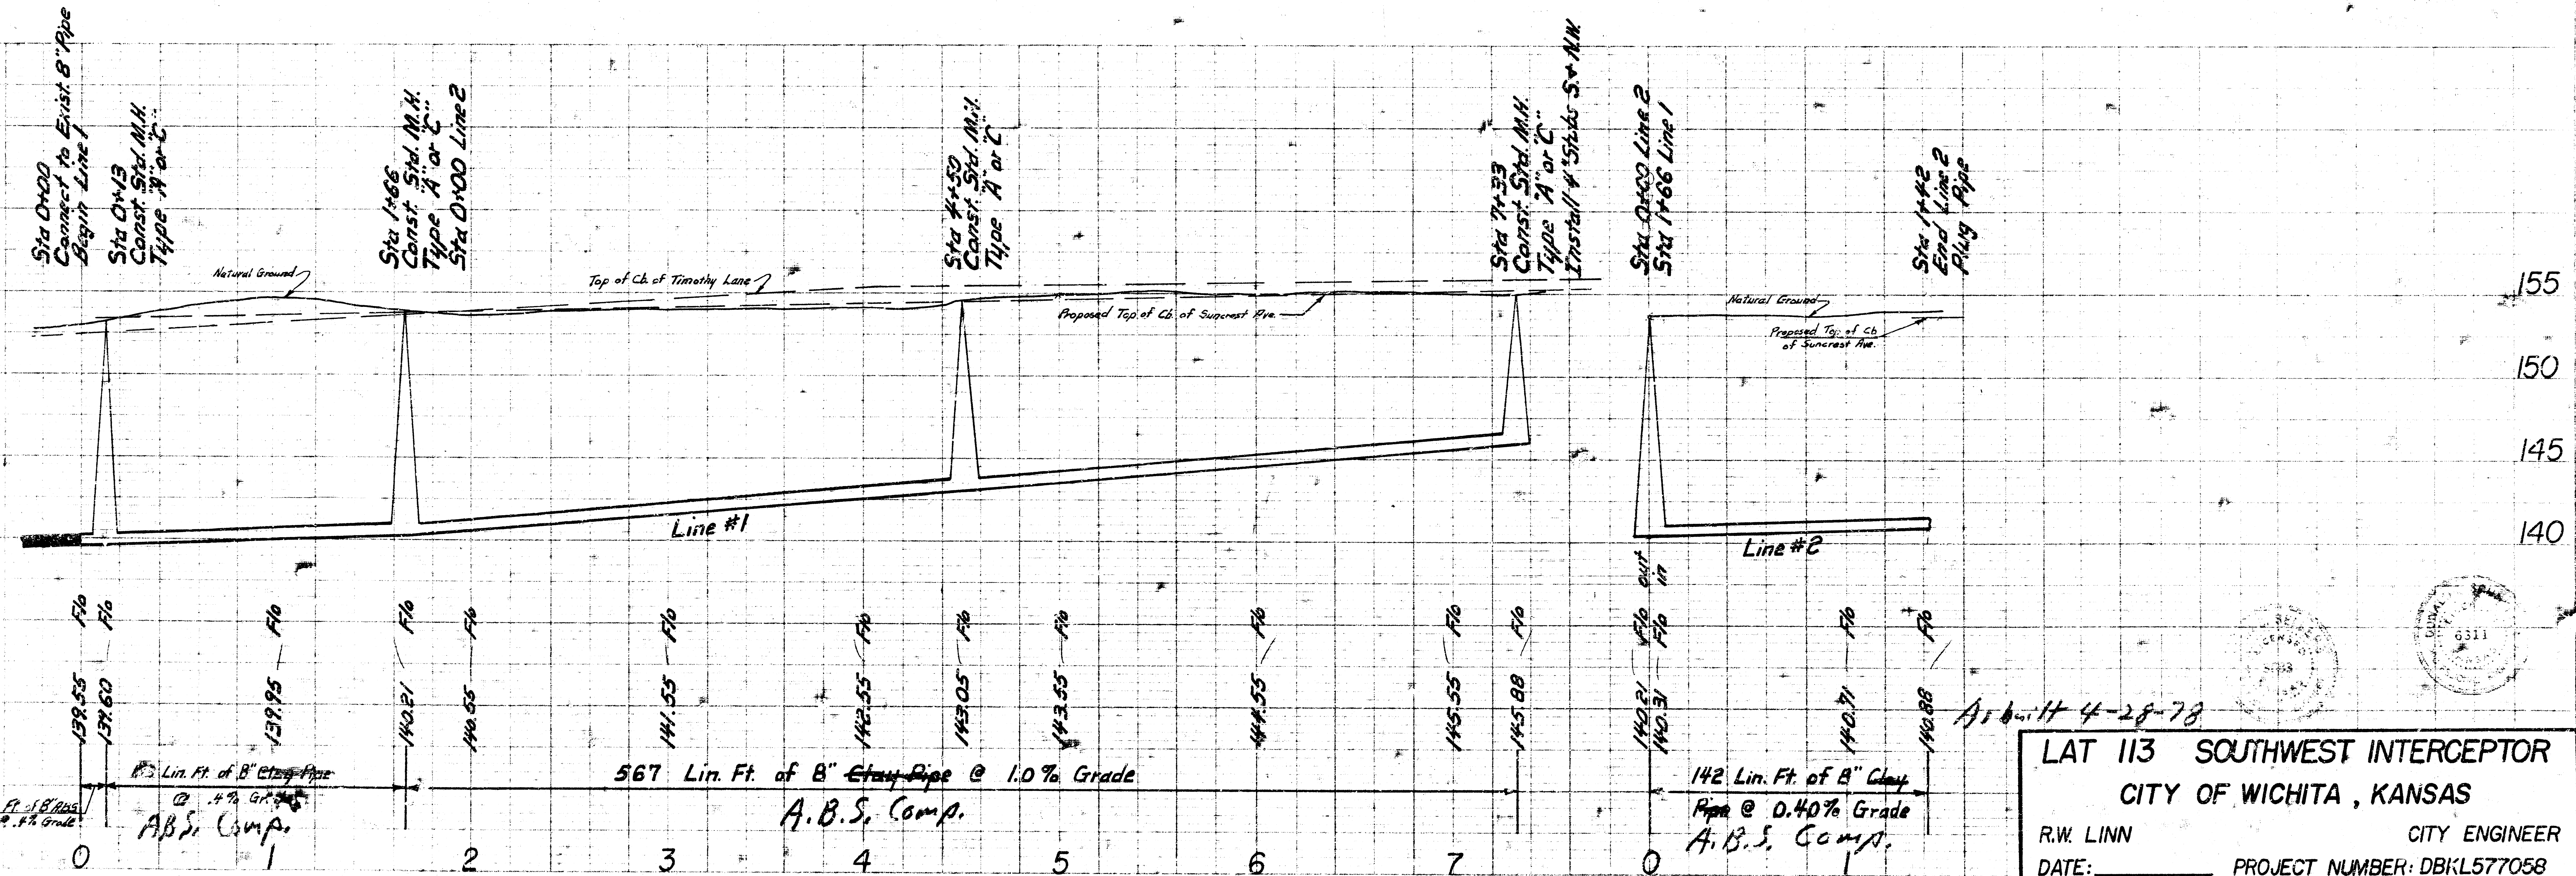


BM 152.45 "Chisel Mark in top of curb return Approx. 2' SE. of the Fire Hydrant on the NW. corner of the Intersection of Northwest Parkway & Timothy Lane.
 BM 155.89 Top of Prop. Iron in conc. at the back Lot Line between Timothy Lane & Suncrest Ave. at the West side of Holland Lane.

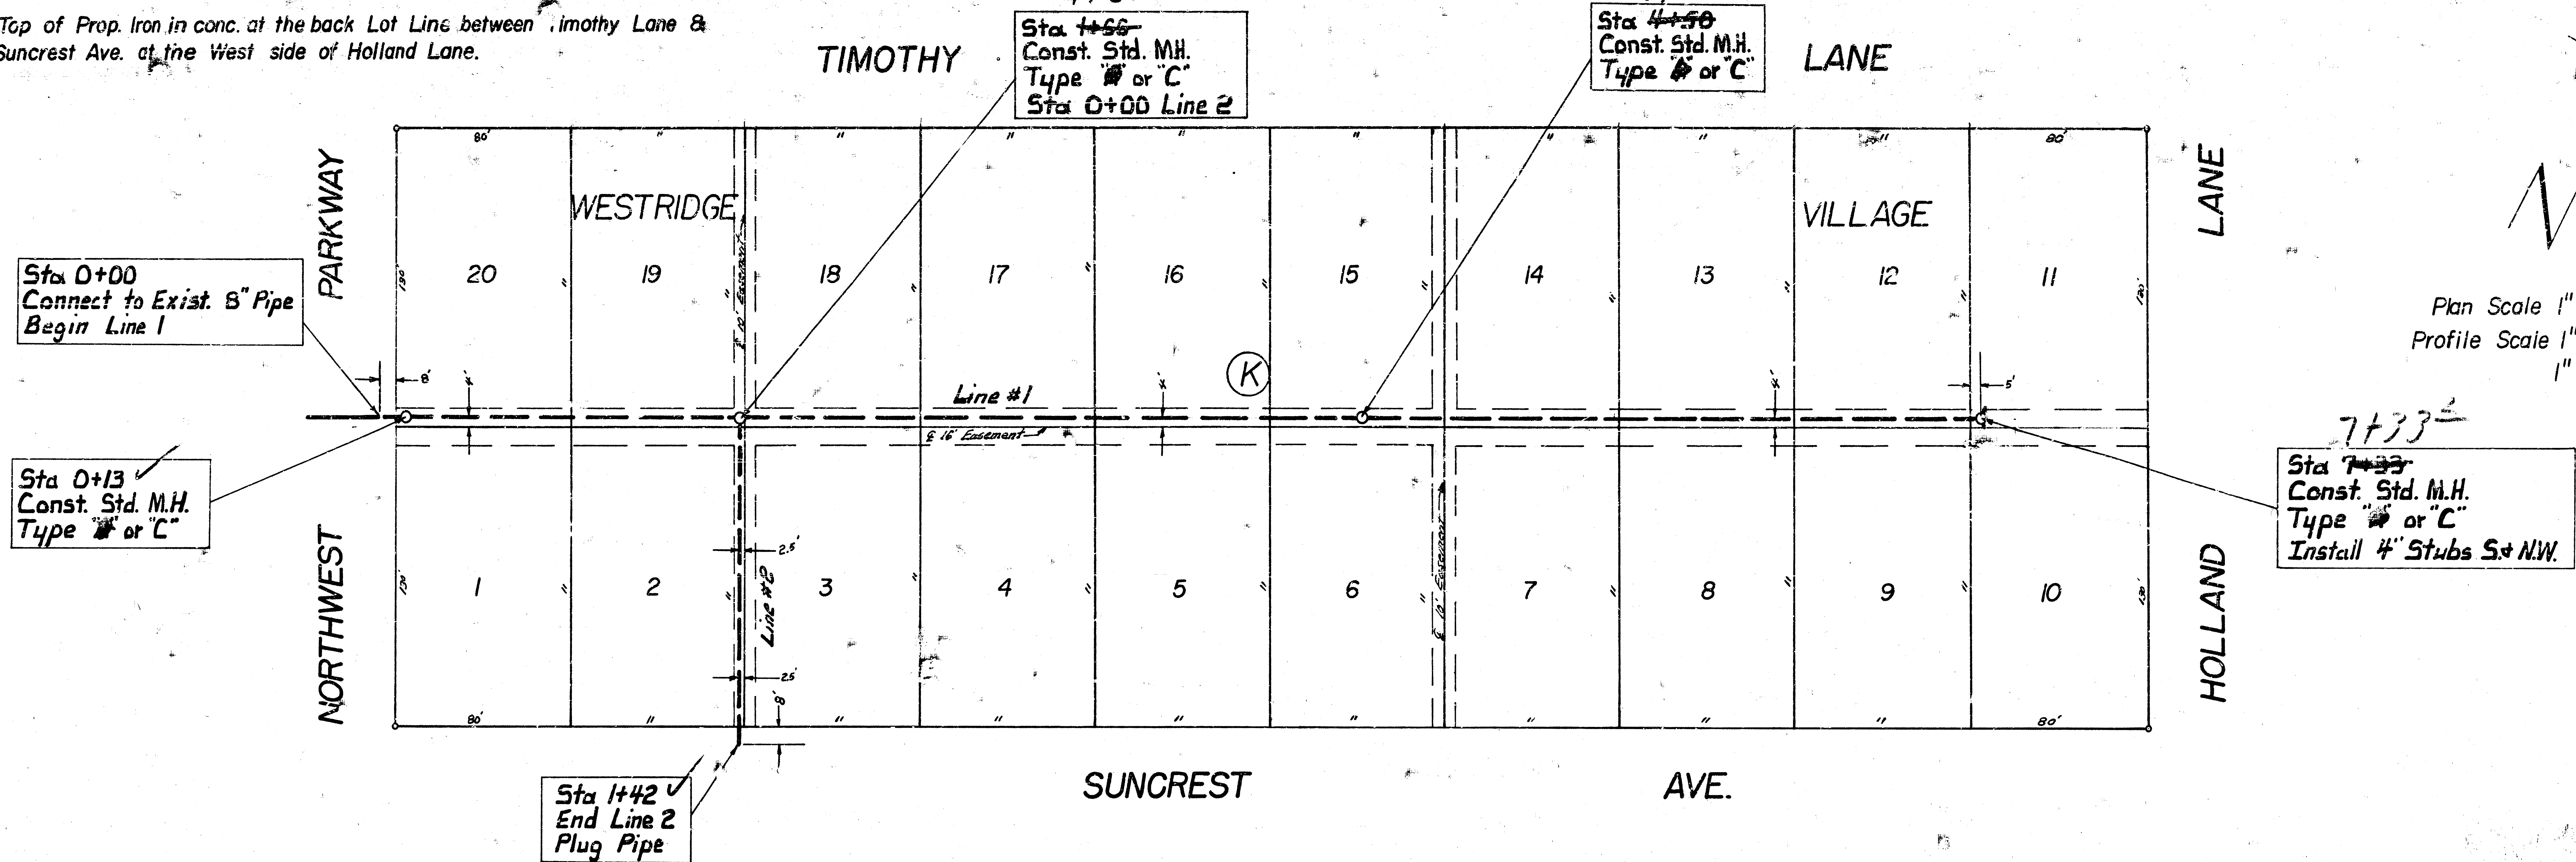

LAT 113 SOUTHWEST INTERCEPTOR
CITY OF WICHITA, KANSAS
 R.W. LINN CITY ENGINEER
 DATE: 4-28-78 PROJECT NUMBER: DBKL577058