



PLAN
 1/2" = 40'
 9/77

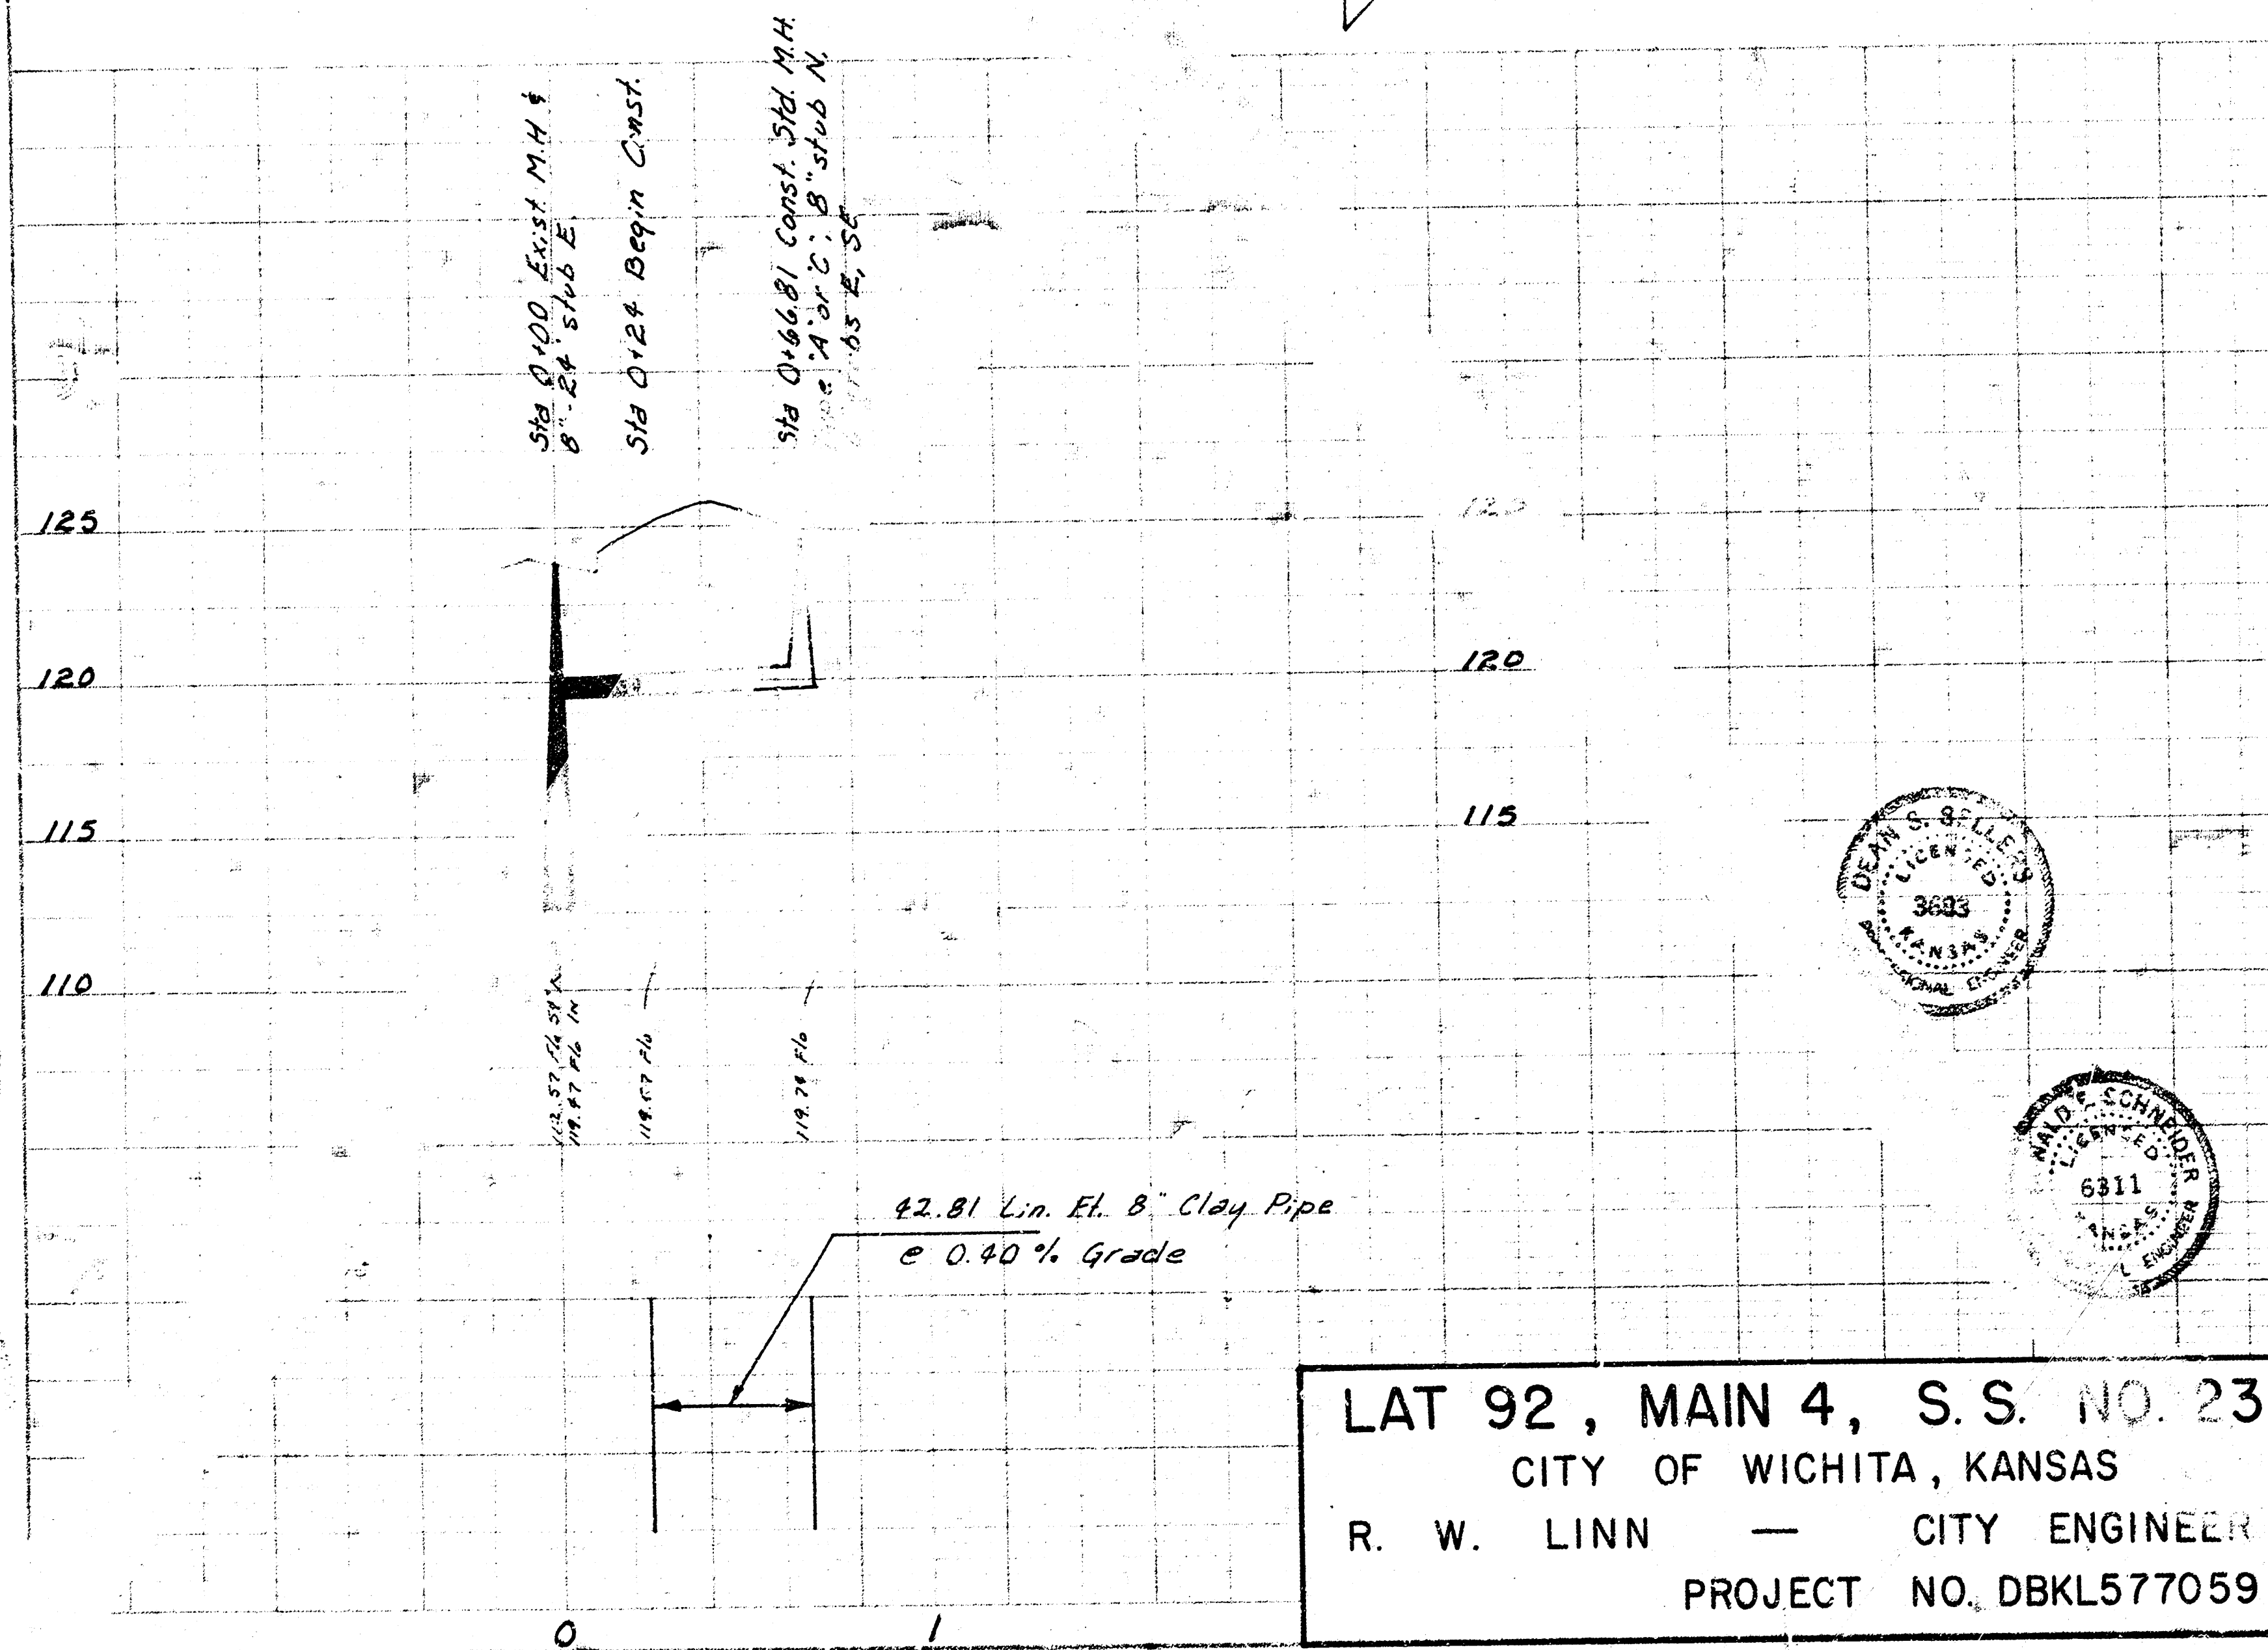


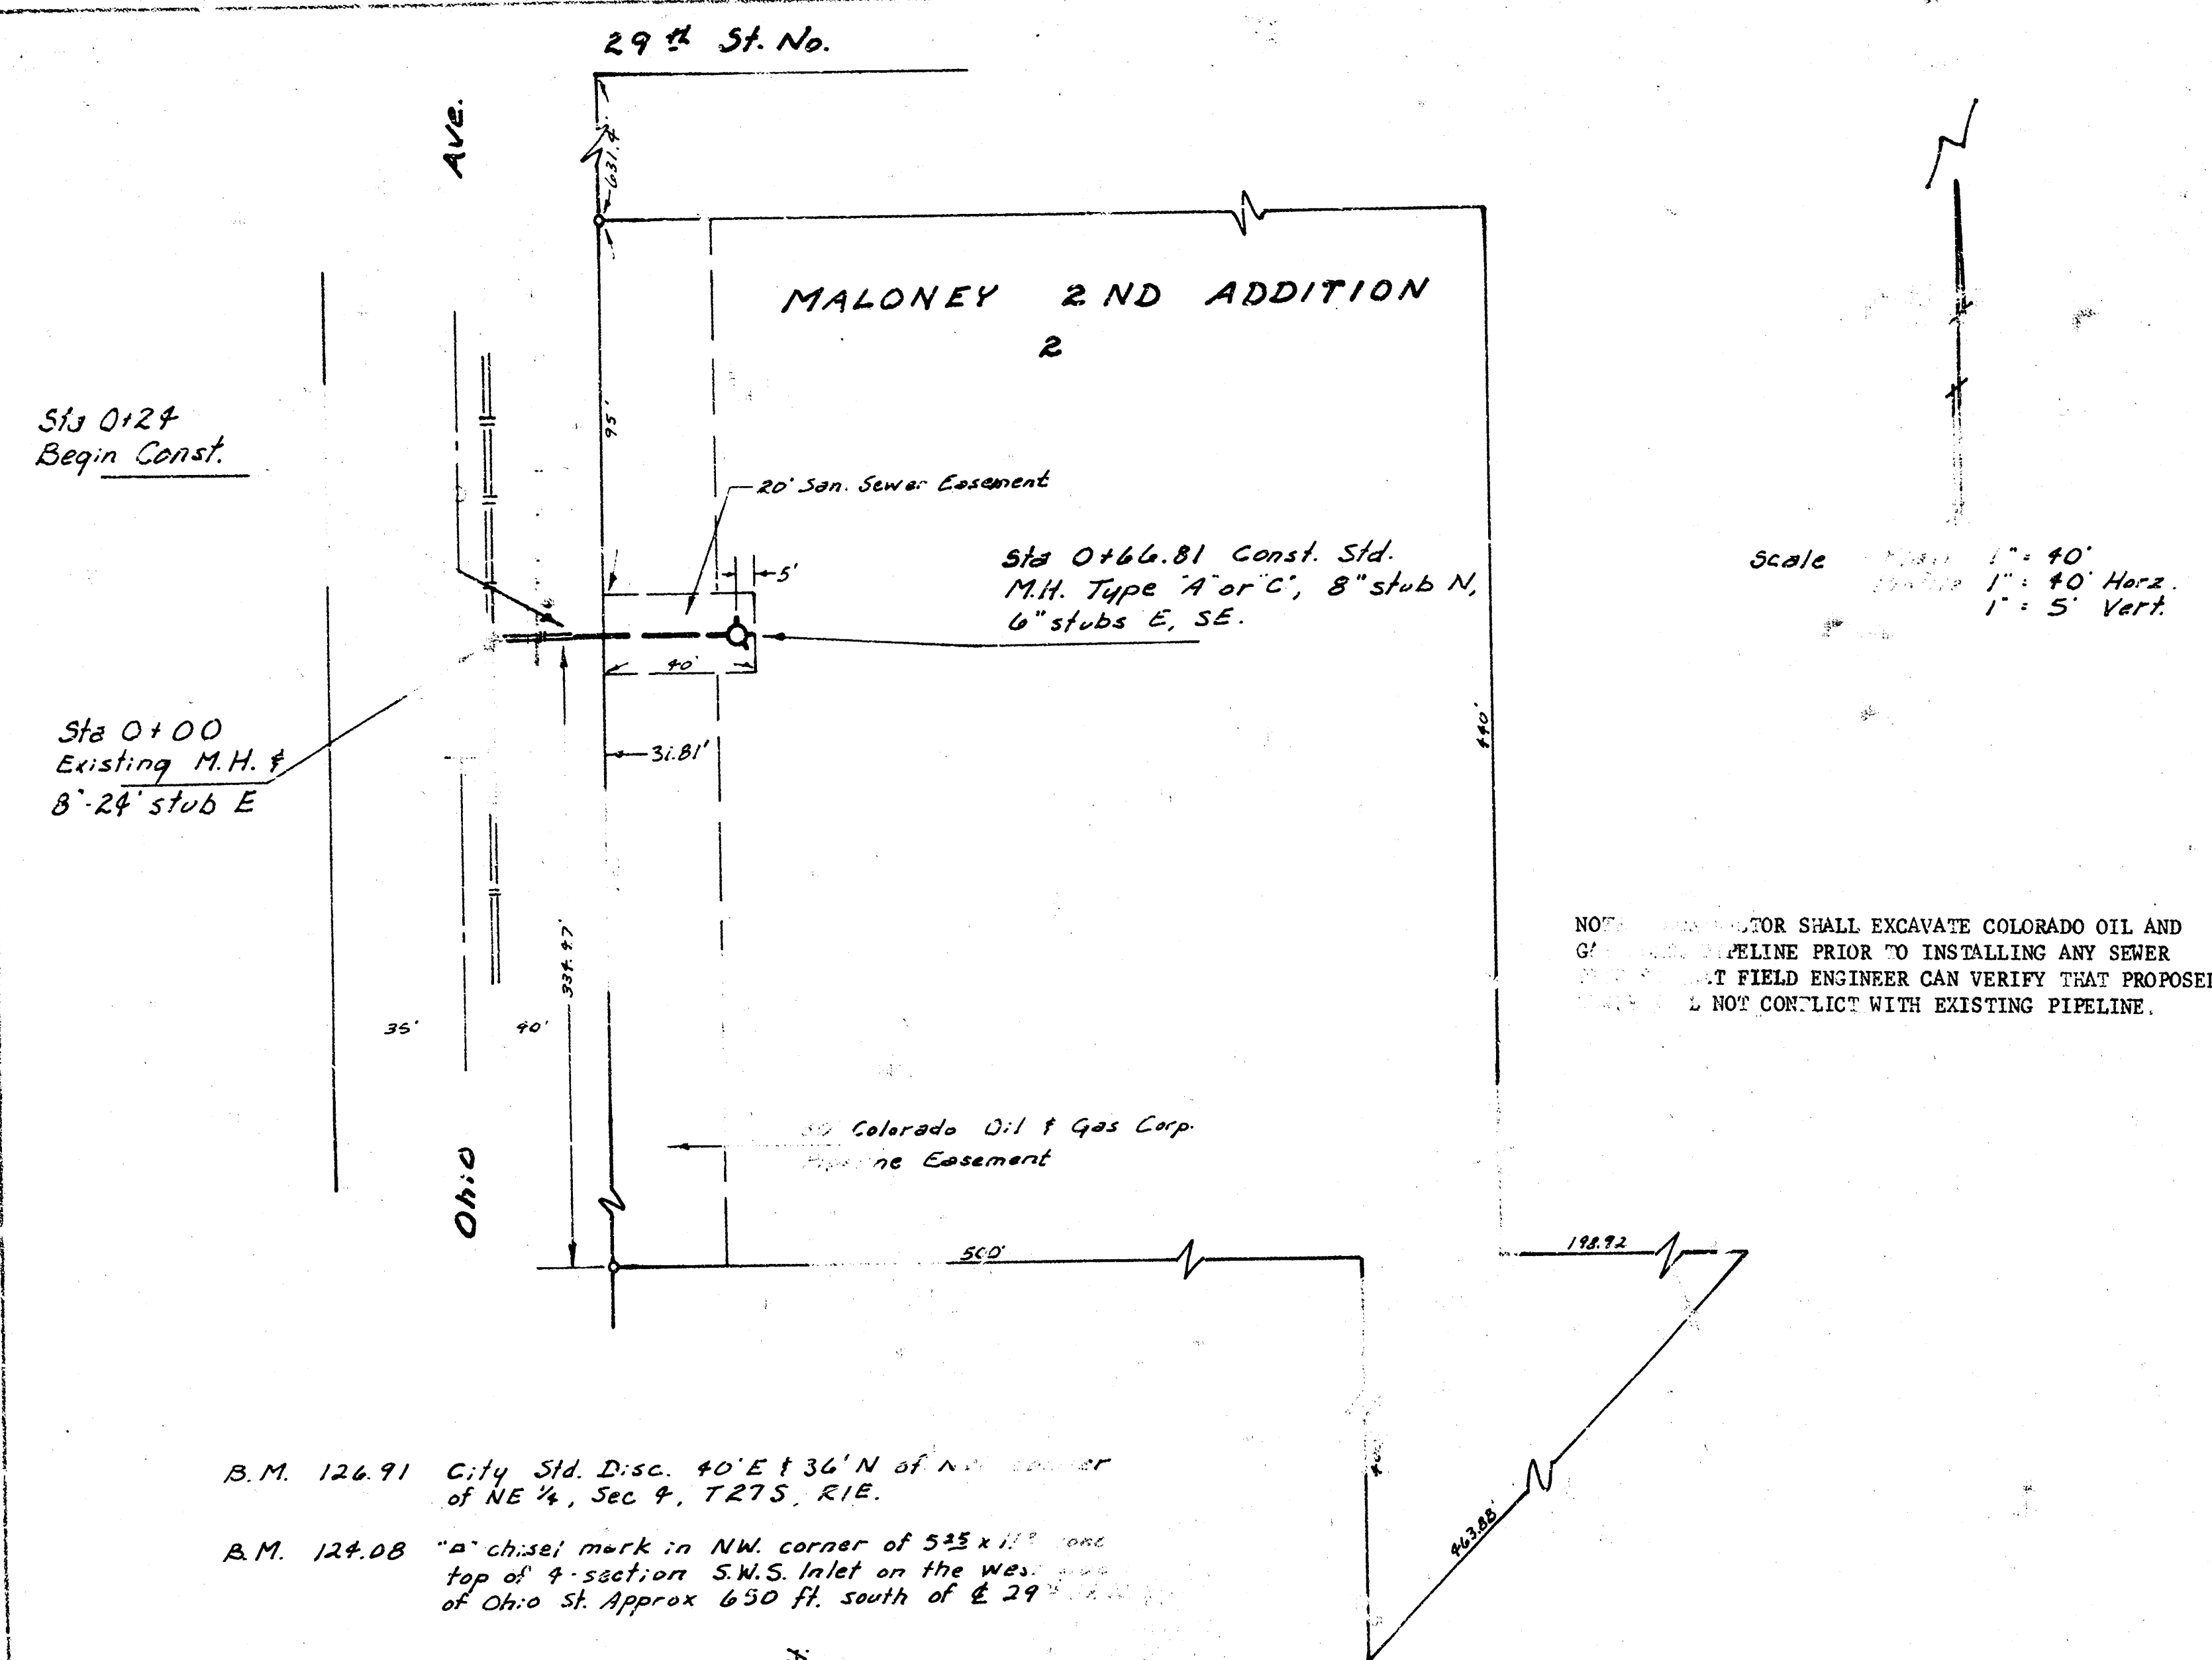