



Scale: Plan 1" = 40'  
 Profile 1" = 40' Horiz.  
 1" = 5' Vert.

PLAN  
 R. W. Linn  
 12-79

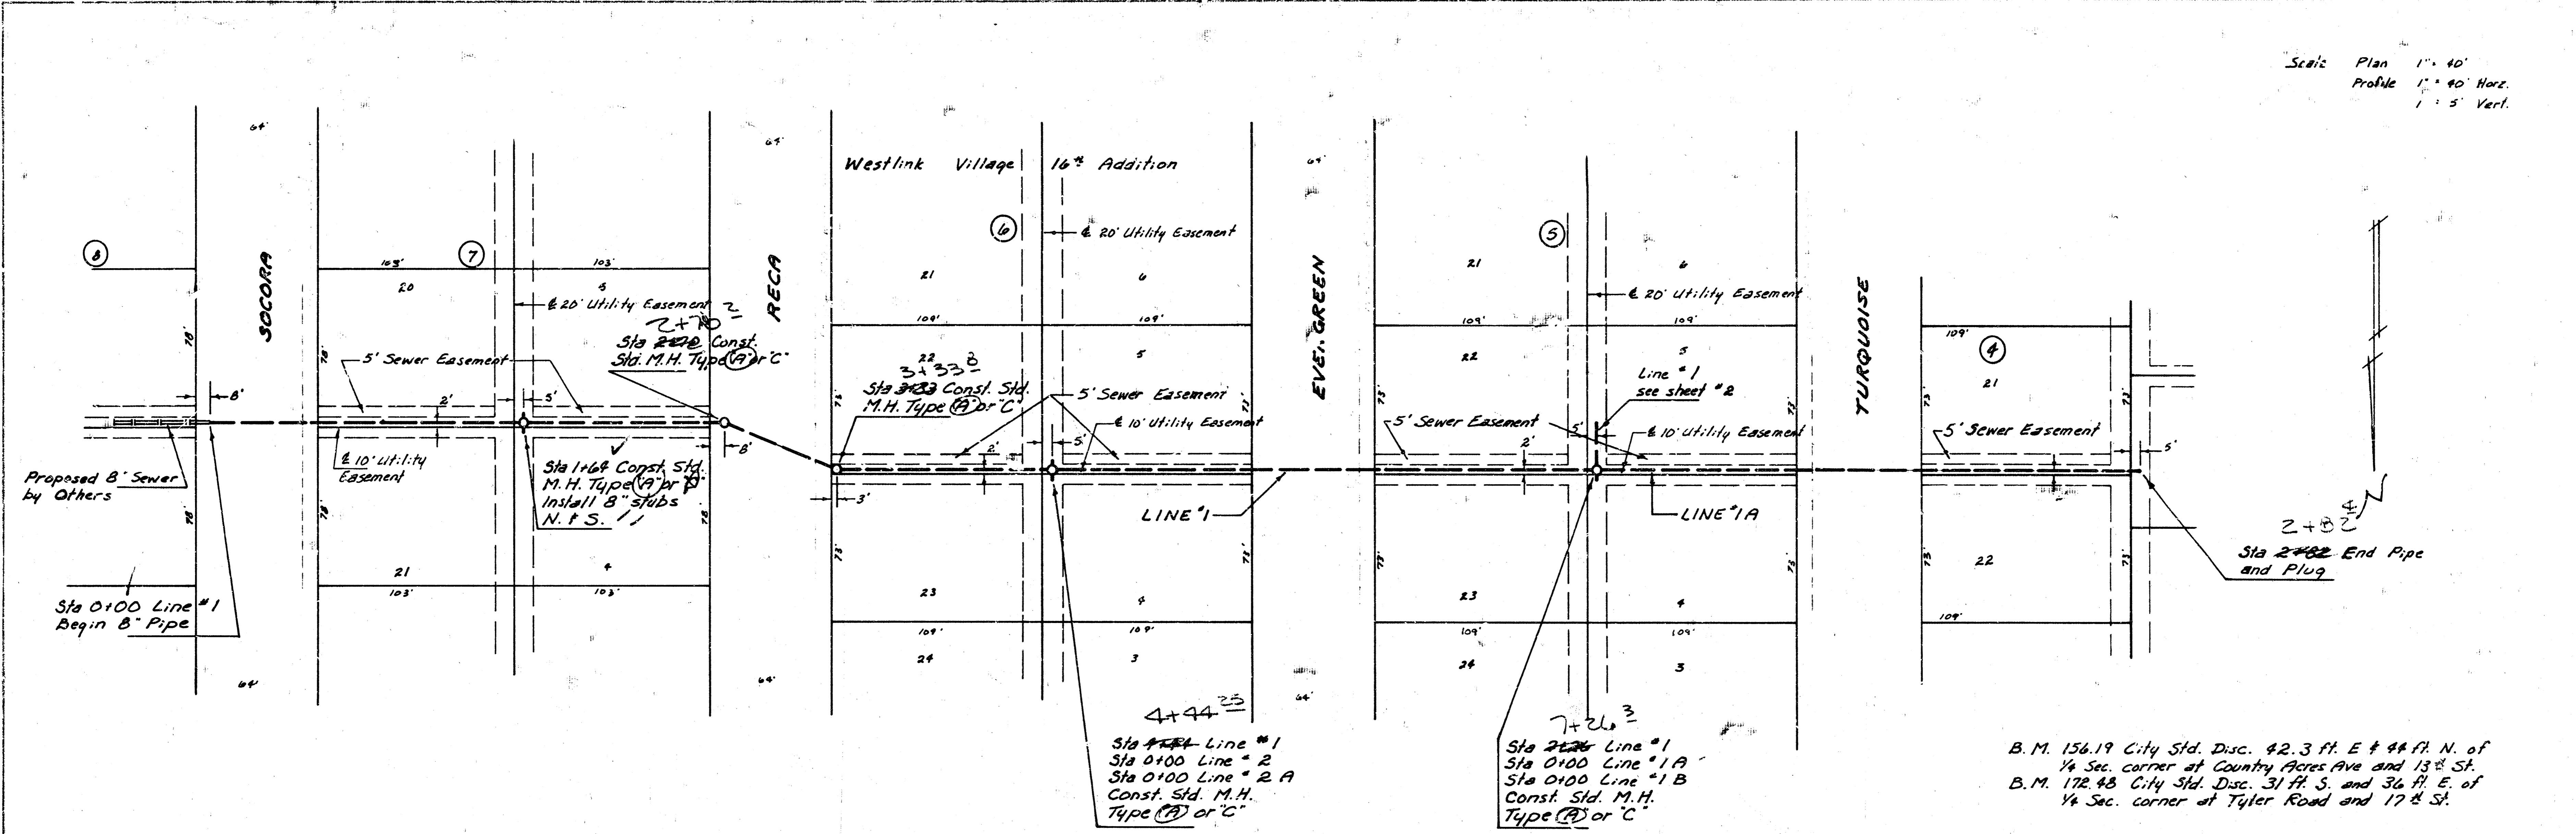

PROFILE  
 R. W. Linn  
 12-79


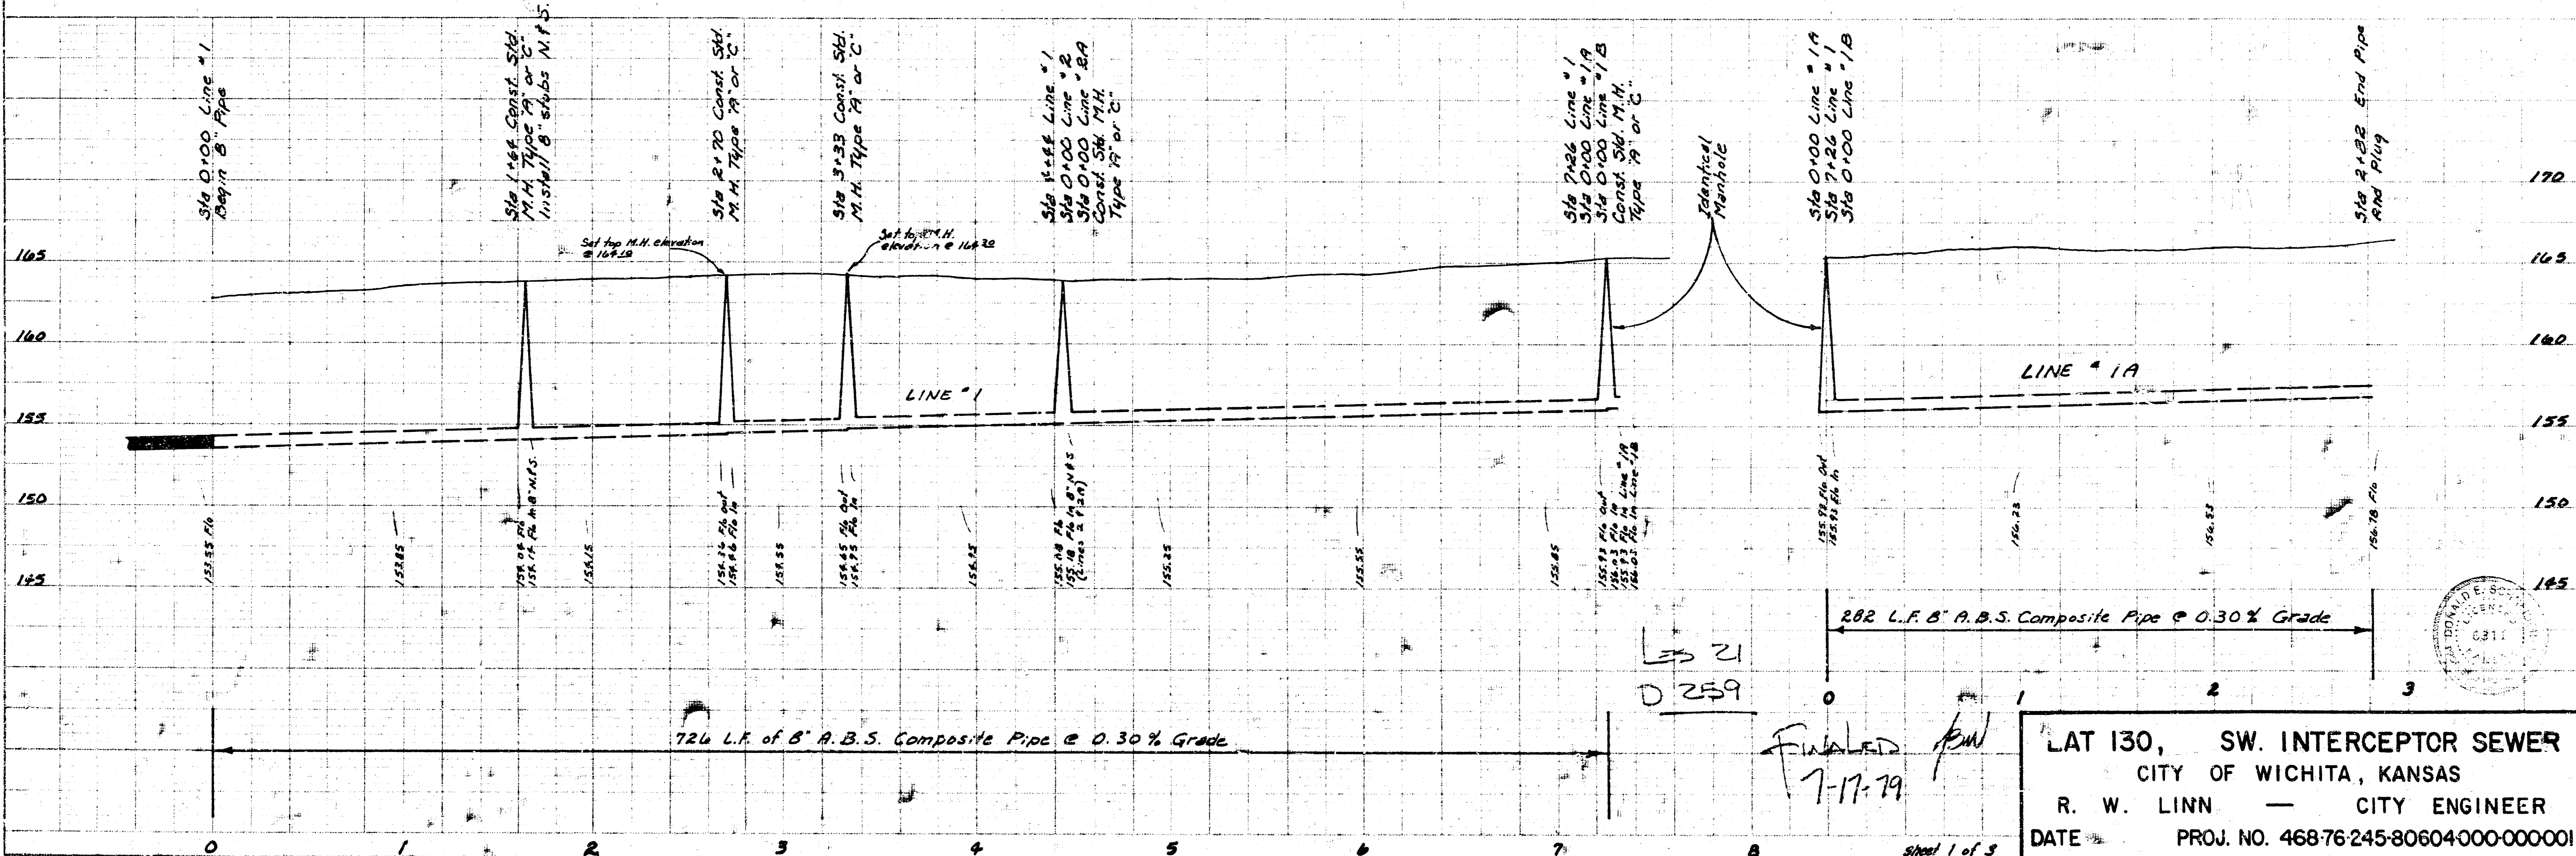


B.M. 156.19 City Std. Disc. 42.3 ft. E & 44 ft. N. of  
 1/4 Sec. corner at Country Acres Ave and 15th St.  
 B.M. 172.48 City Std. Disc. 31 ft. S. and 36 ft. E. of  
 1/4 Sec. corner at Tyler Road and 17th St.

7-17-79  
 R. W. Linn



LAT 130, SW. INTERCEPTER SEWER  
 CITY OF WICHITA, KANSAS  
 R. W. LINN — CITY ENGINEER  
 DATE \_\_\_\_\_ PROJ. NO. 468-76-245-80604-000-000001

Scale Plan 1" = 40'  
 Profile 1" = 40' Horiz.  
 1" = 5' Vert.

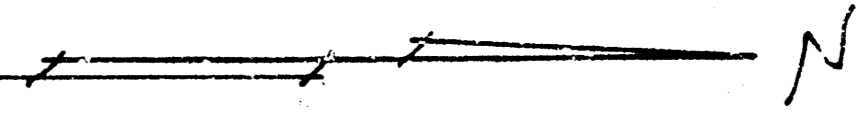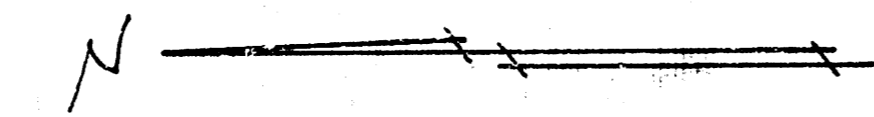


EVERGREEN


TURQUOISE

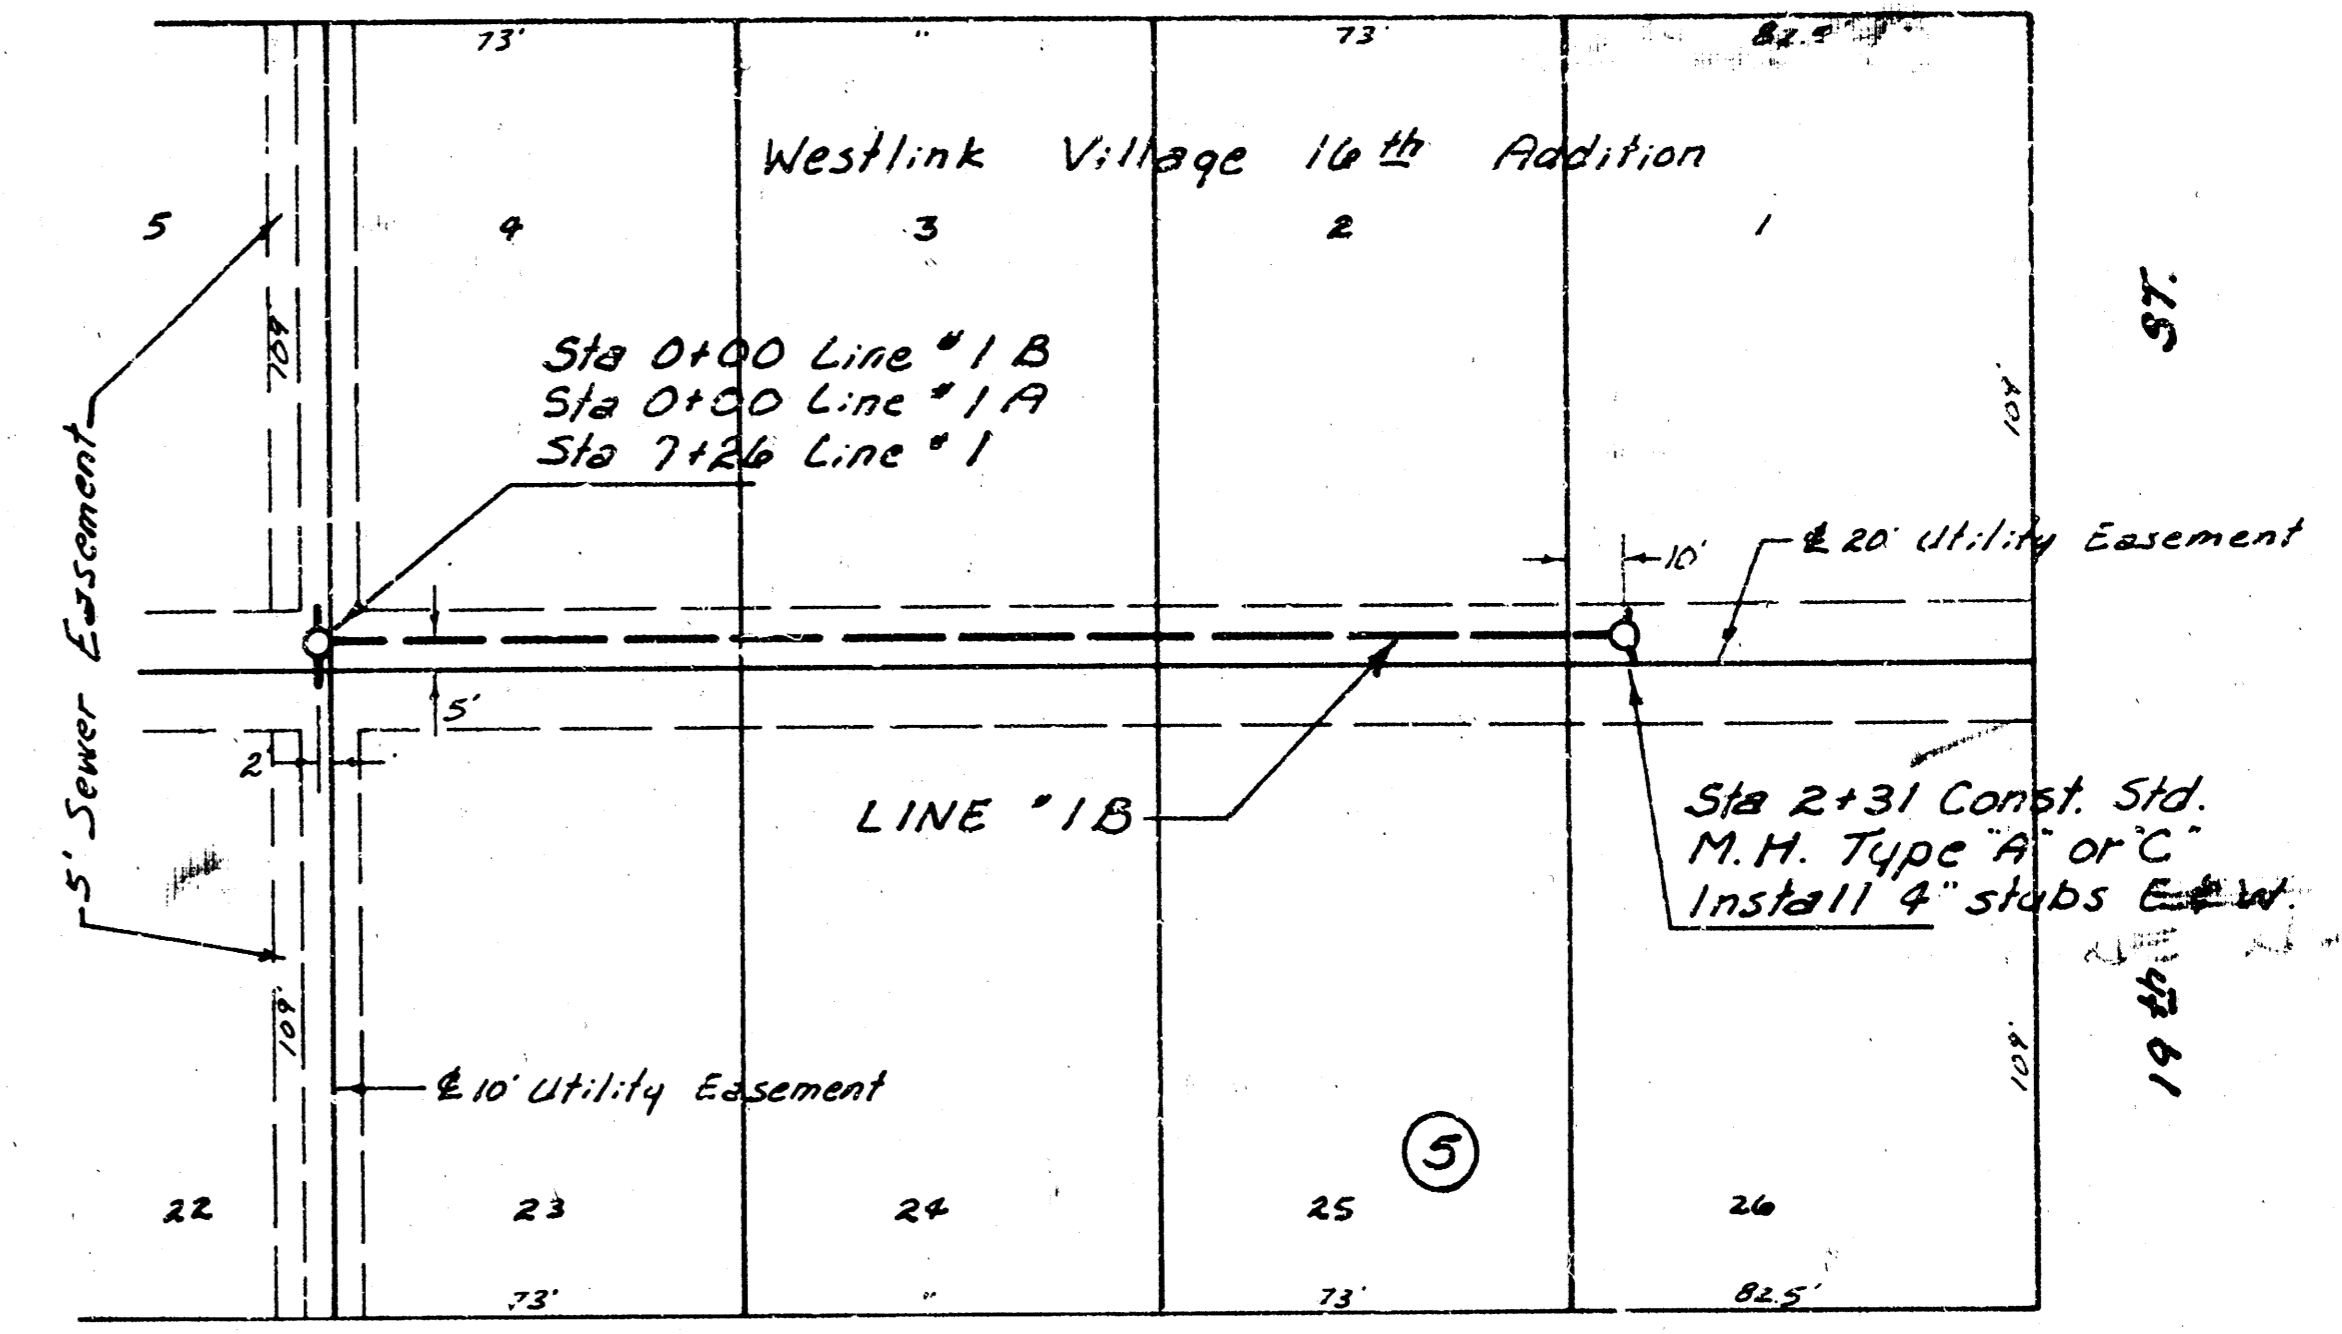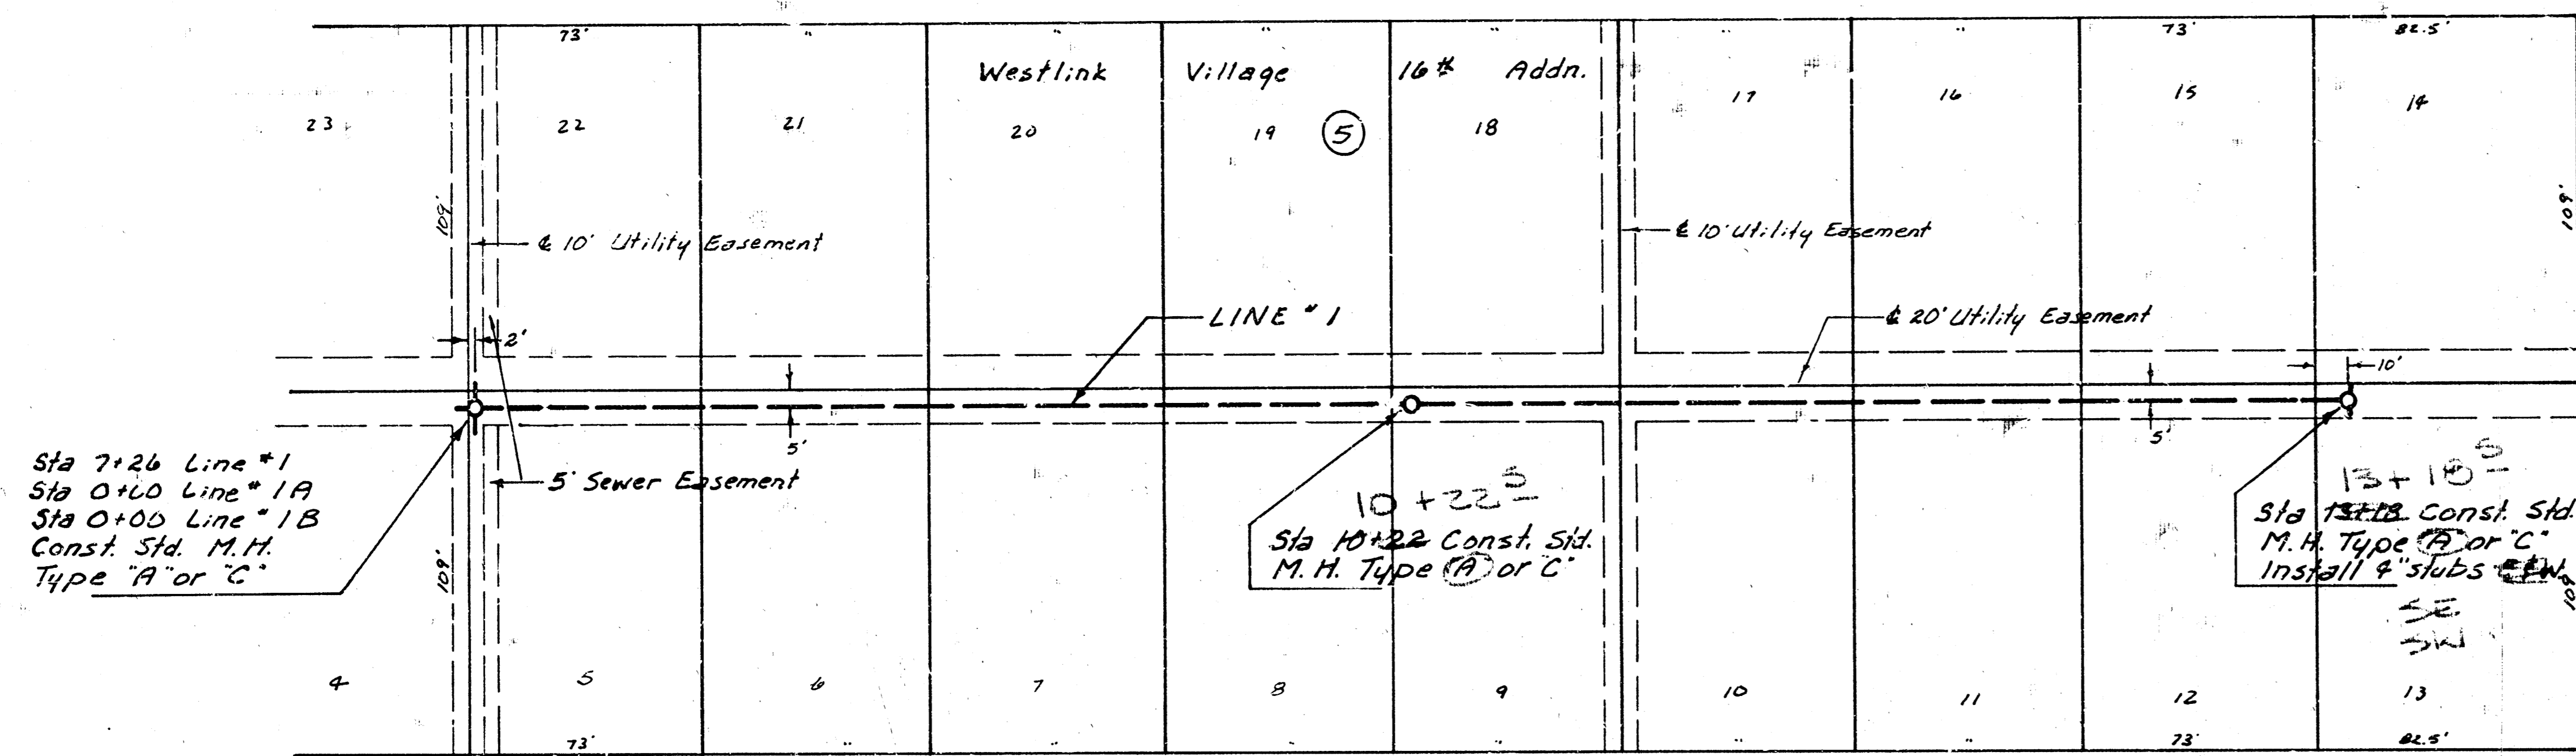






TURQUOISE

EVERGREEN

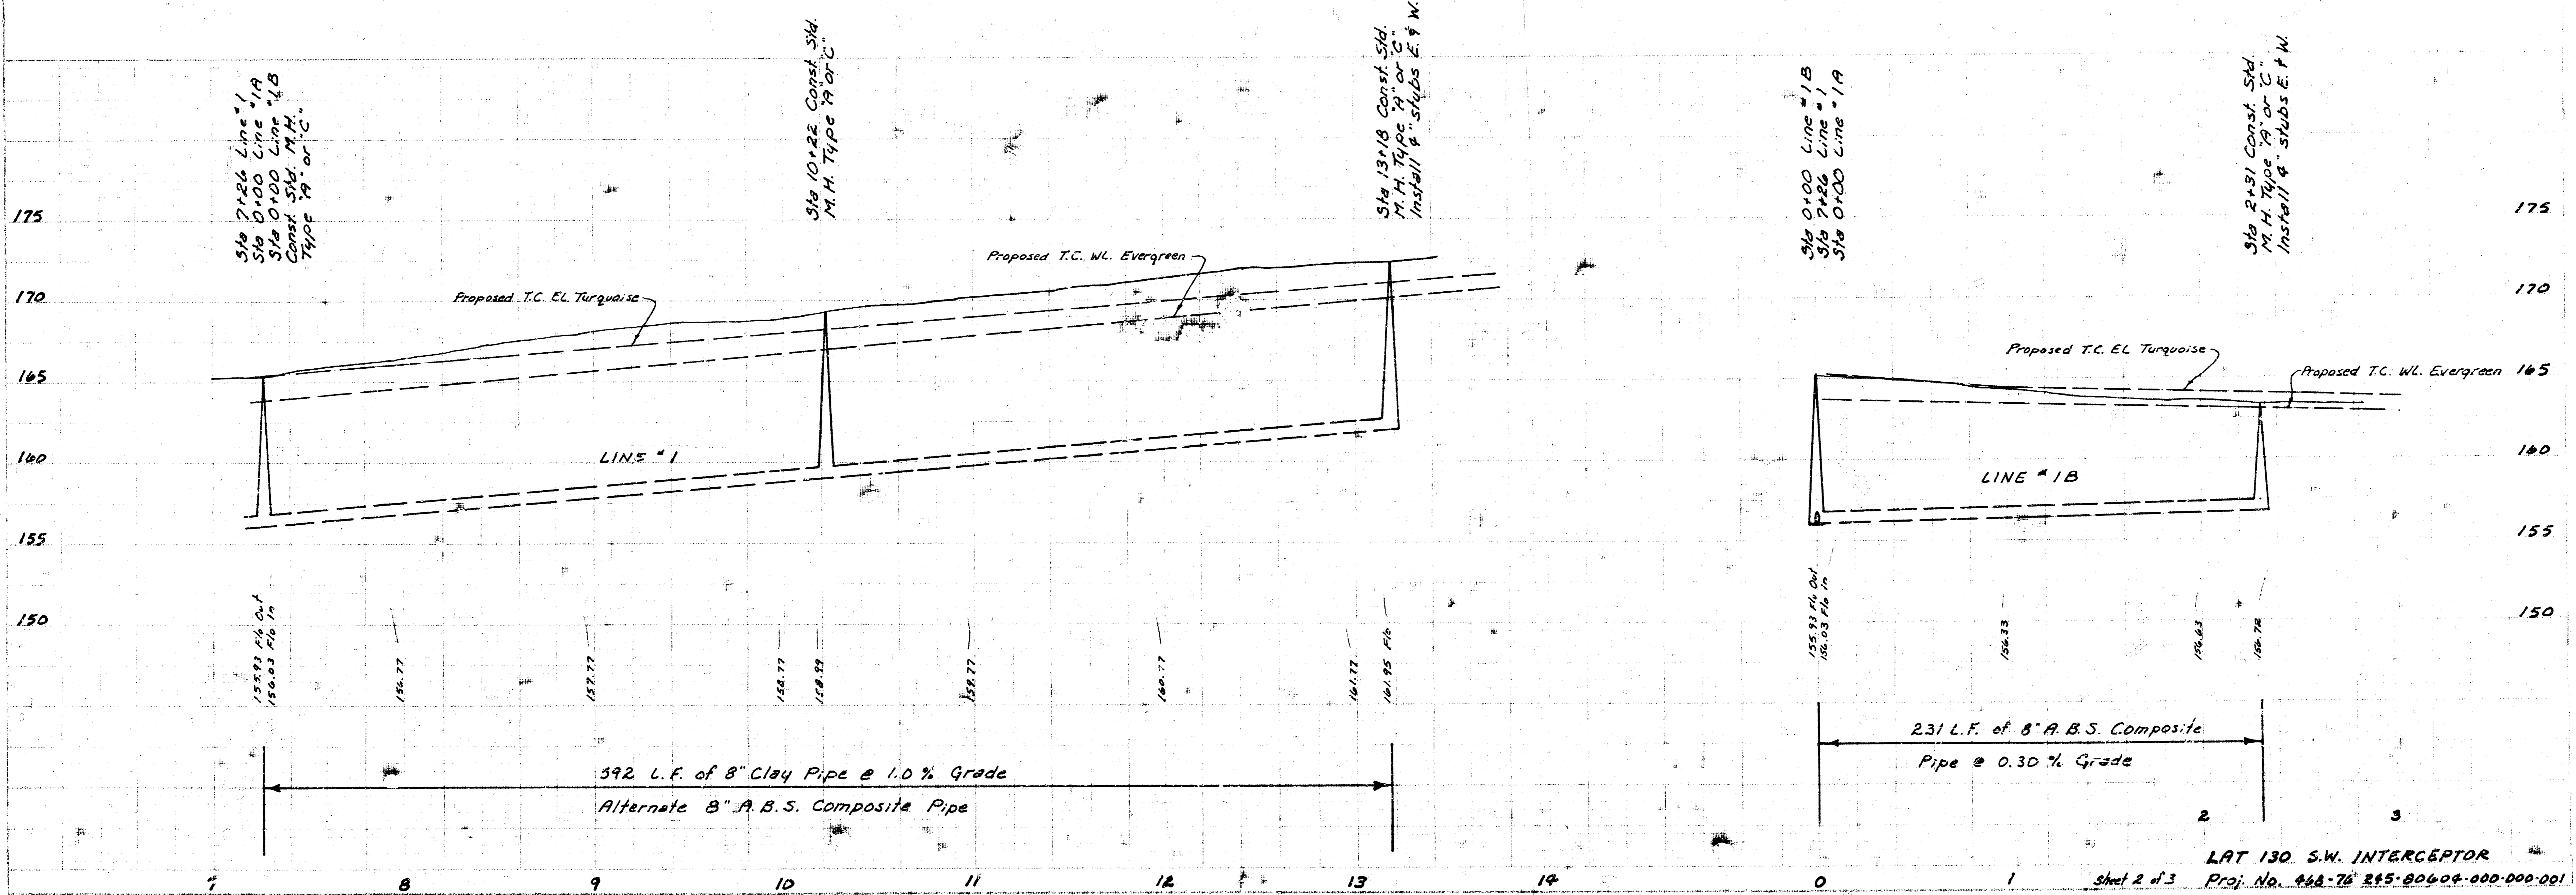

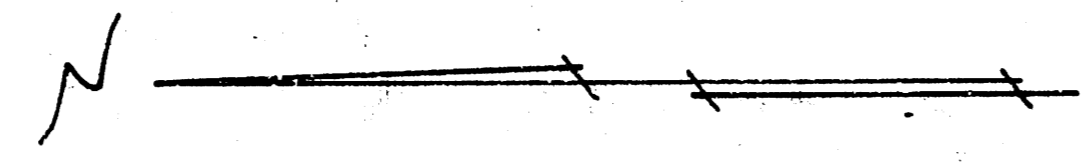

Scale Plan 1" = 40'  
 Profile 1" = 40' Horiz.  
 1" = 5' Vert.

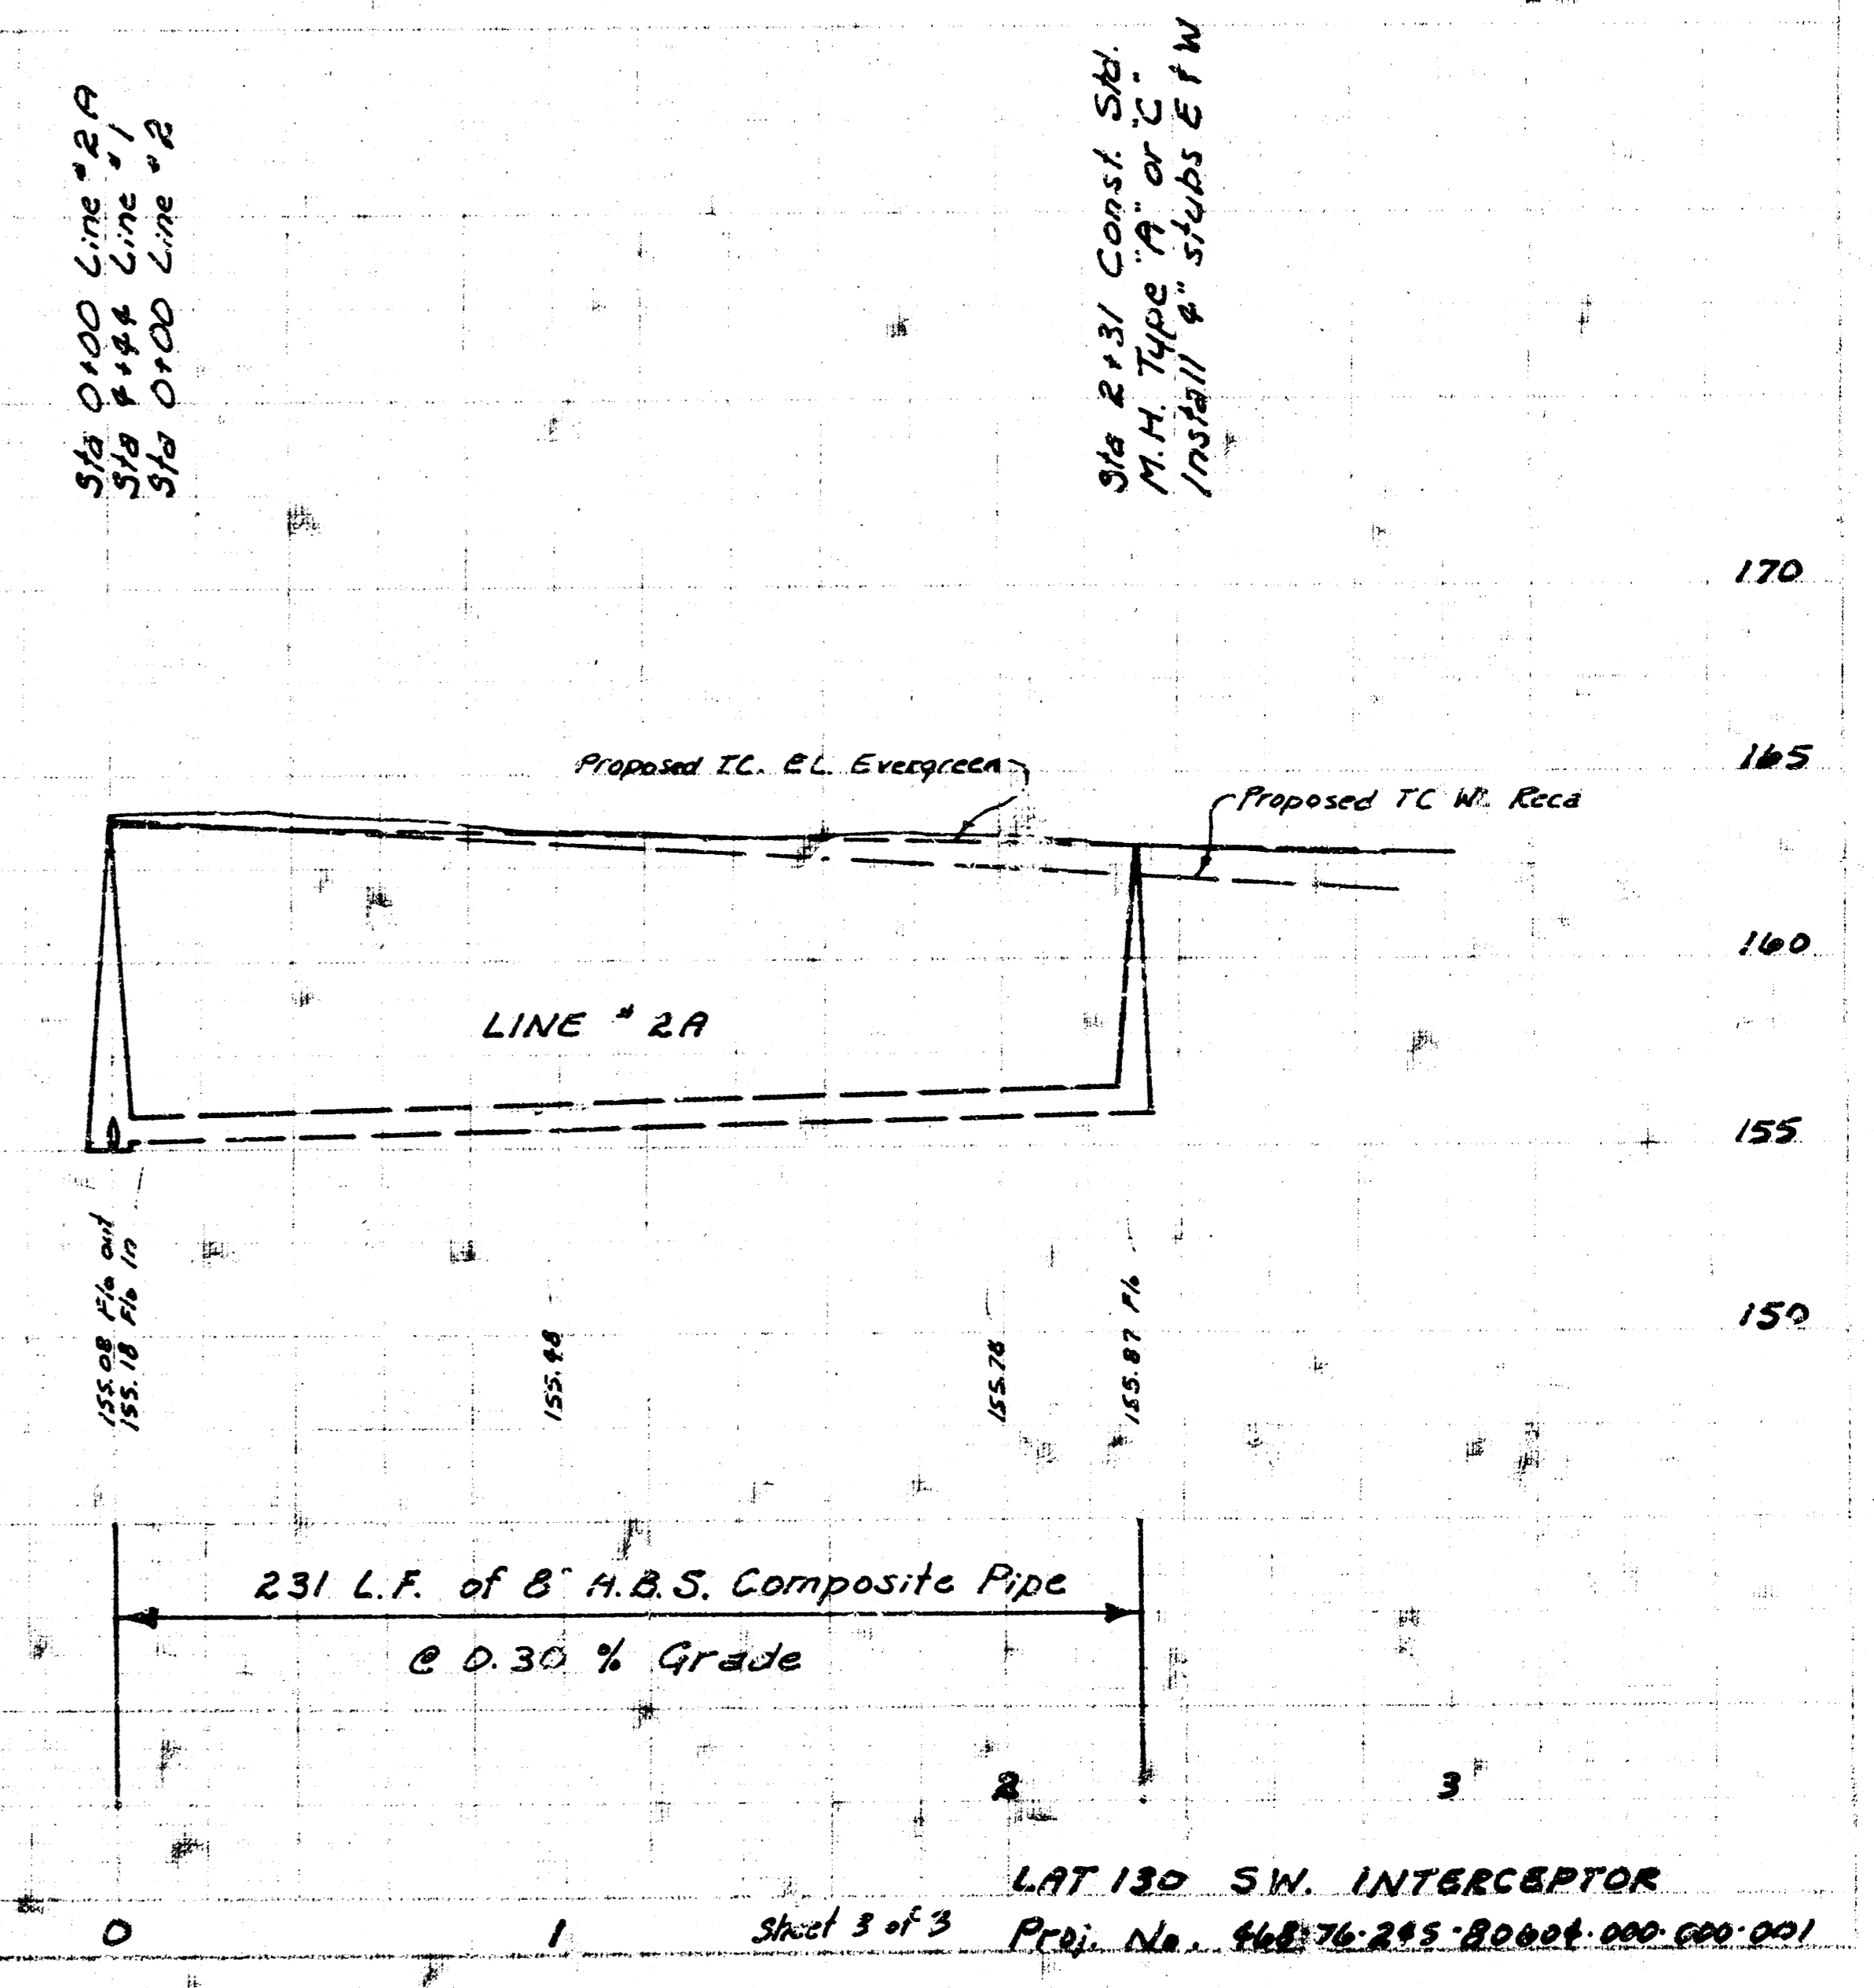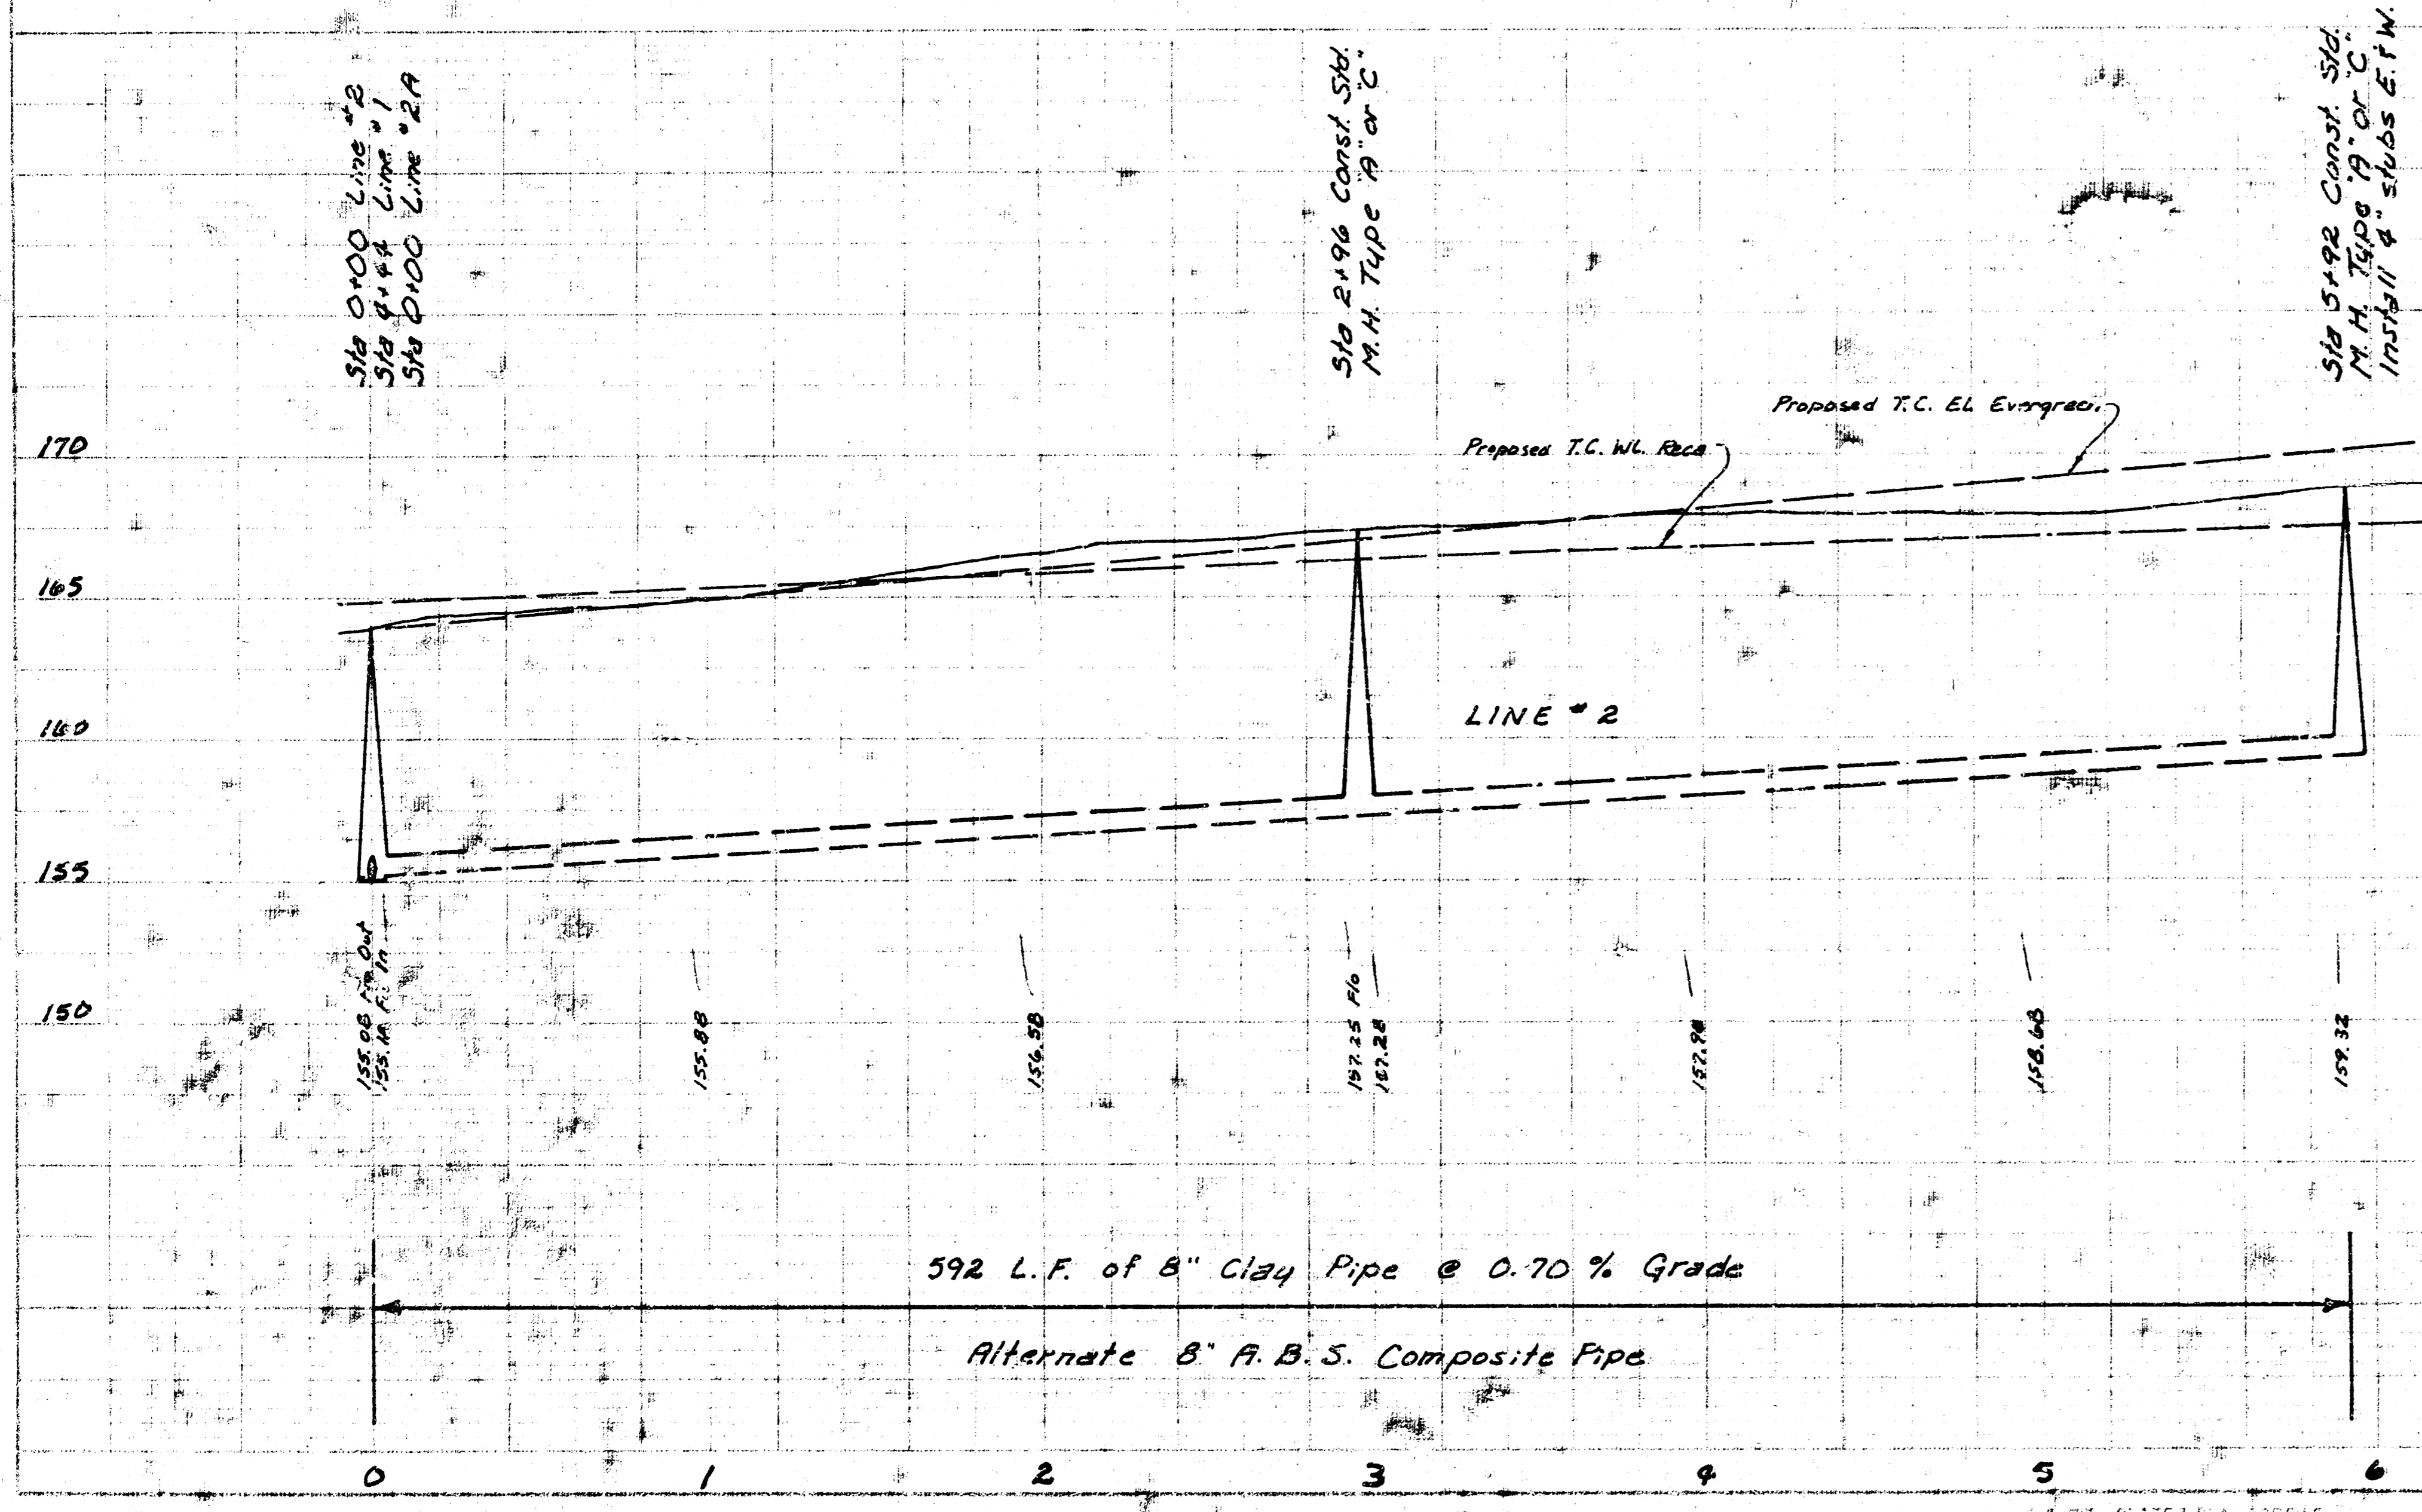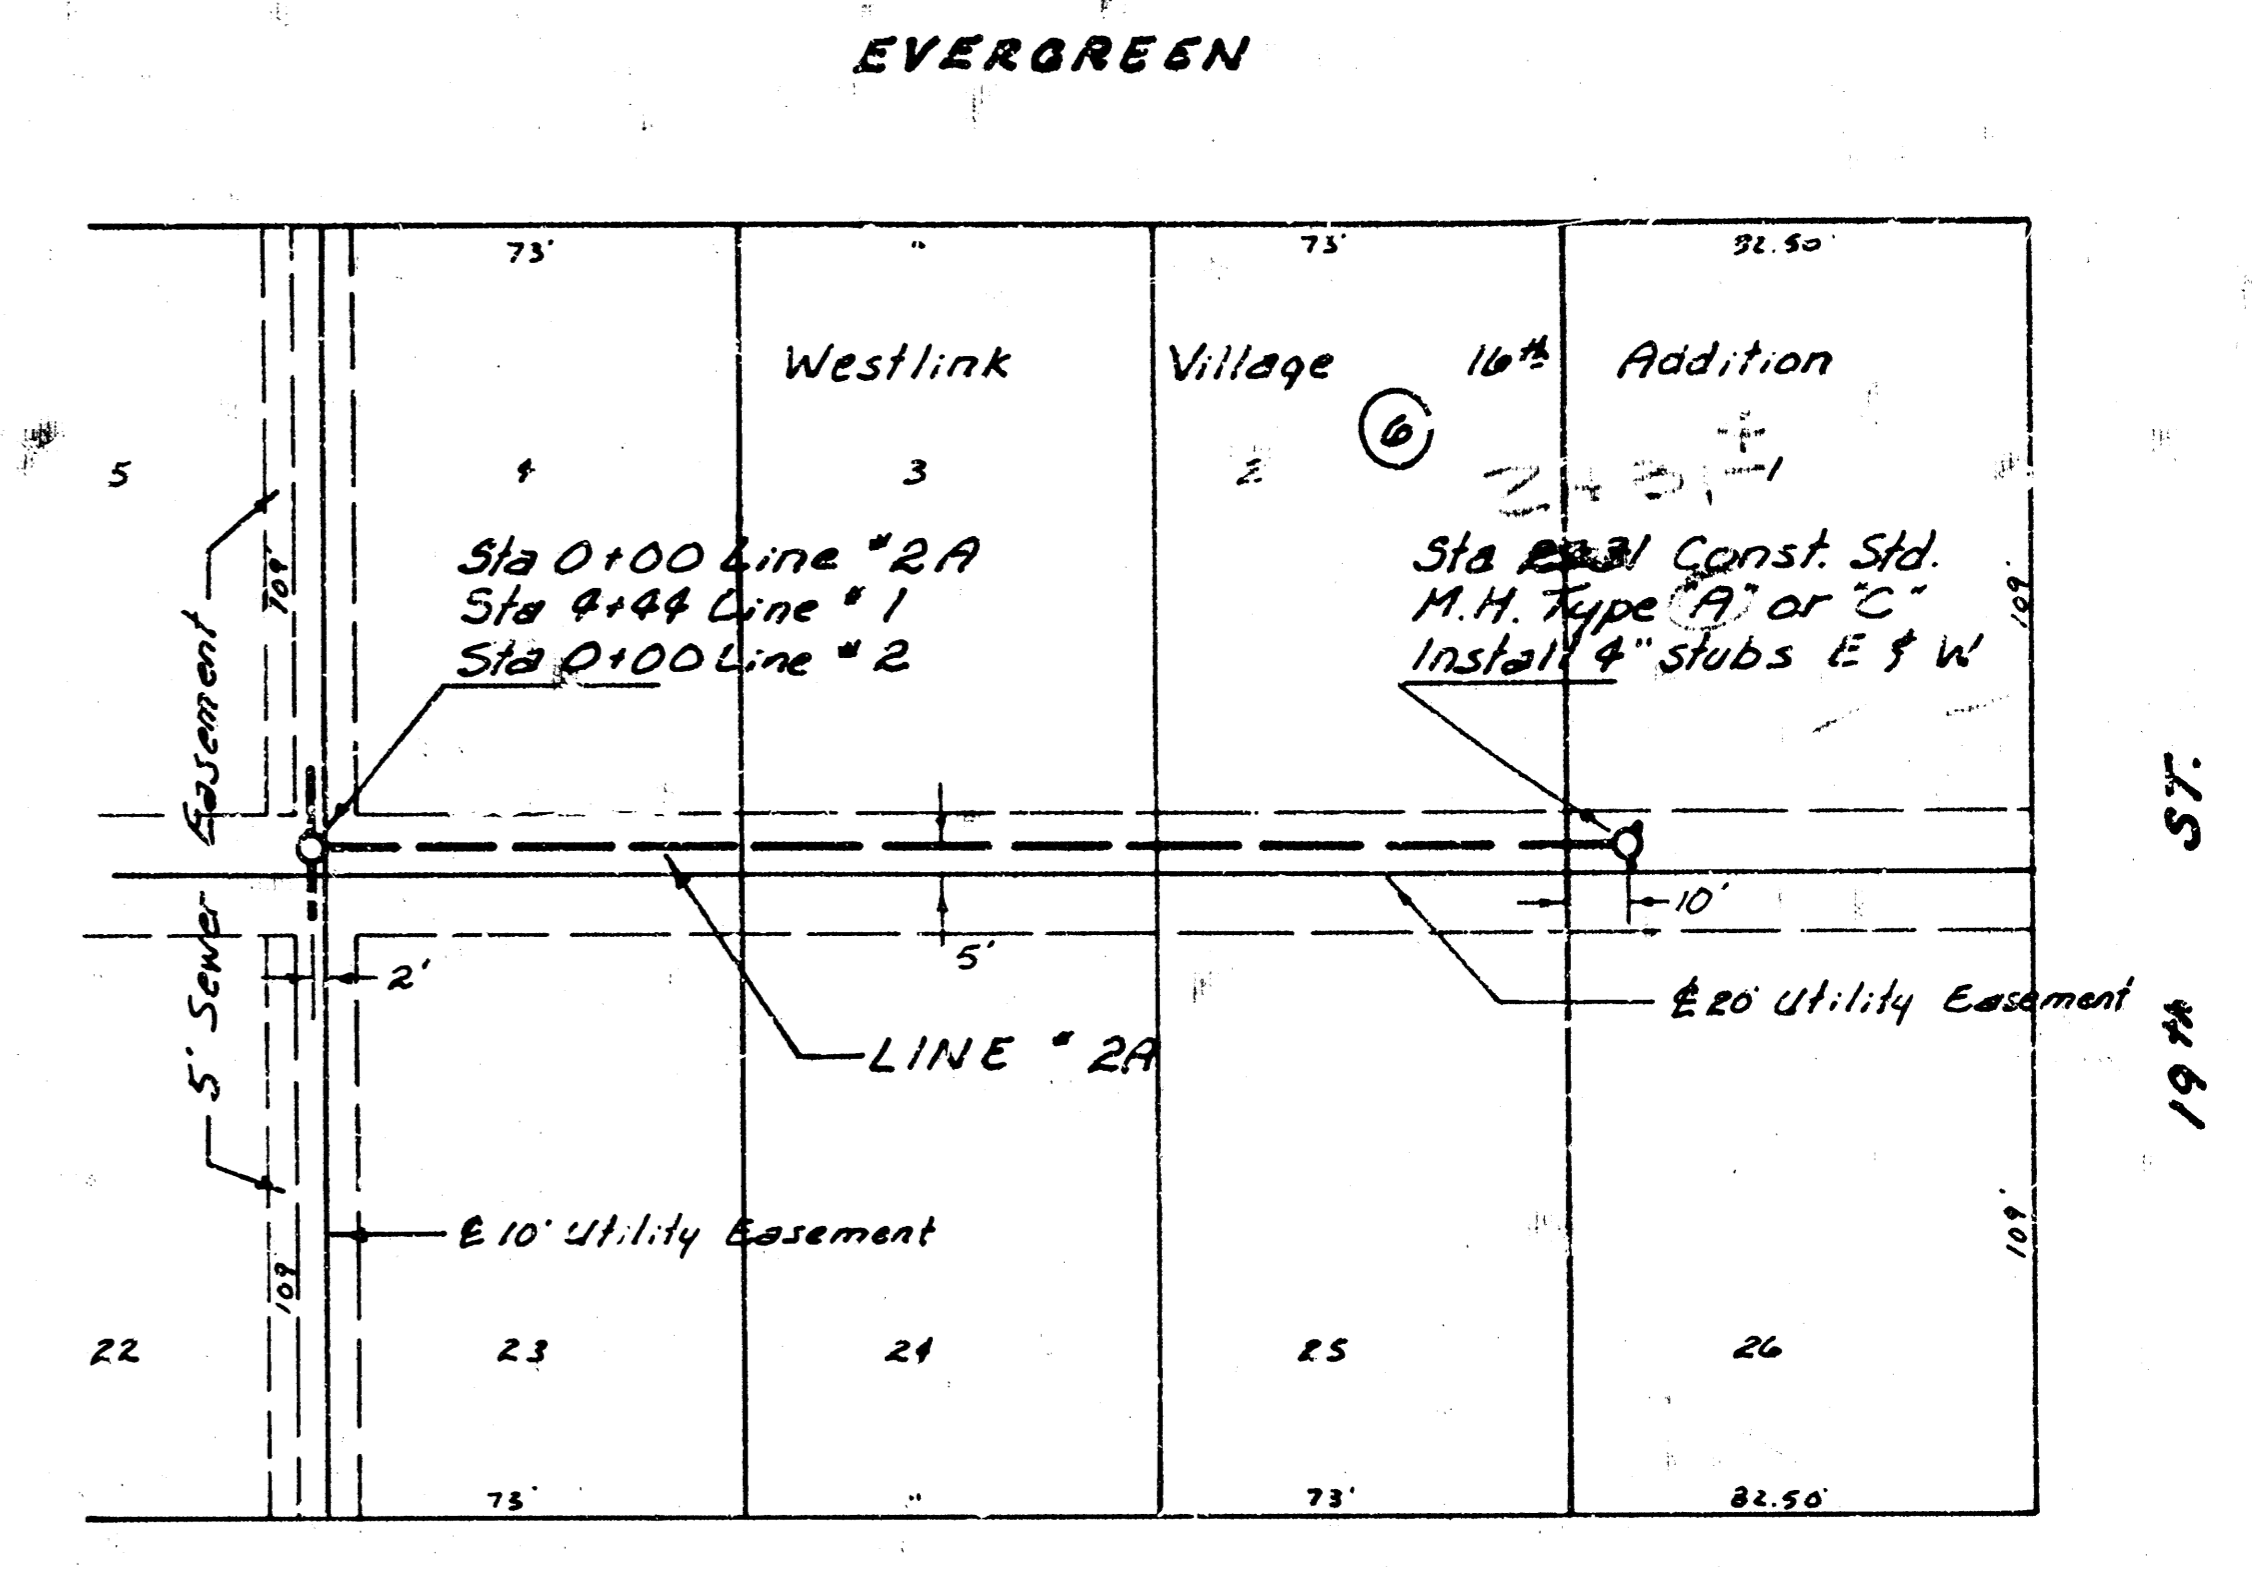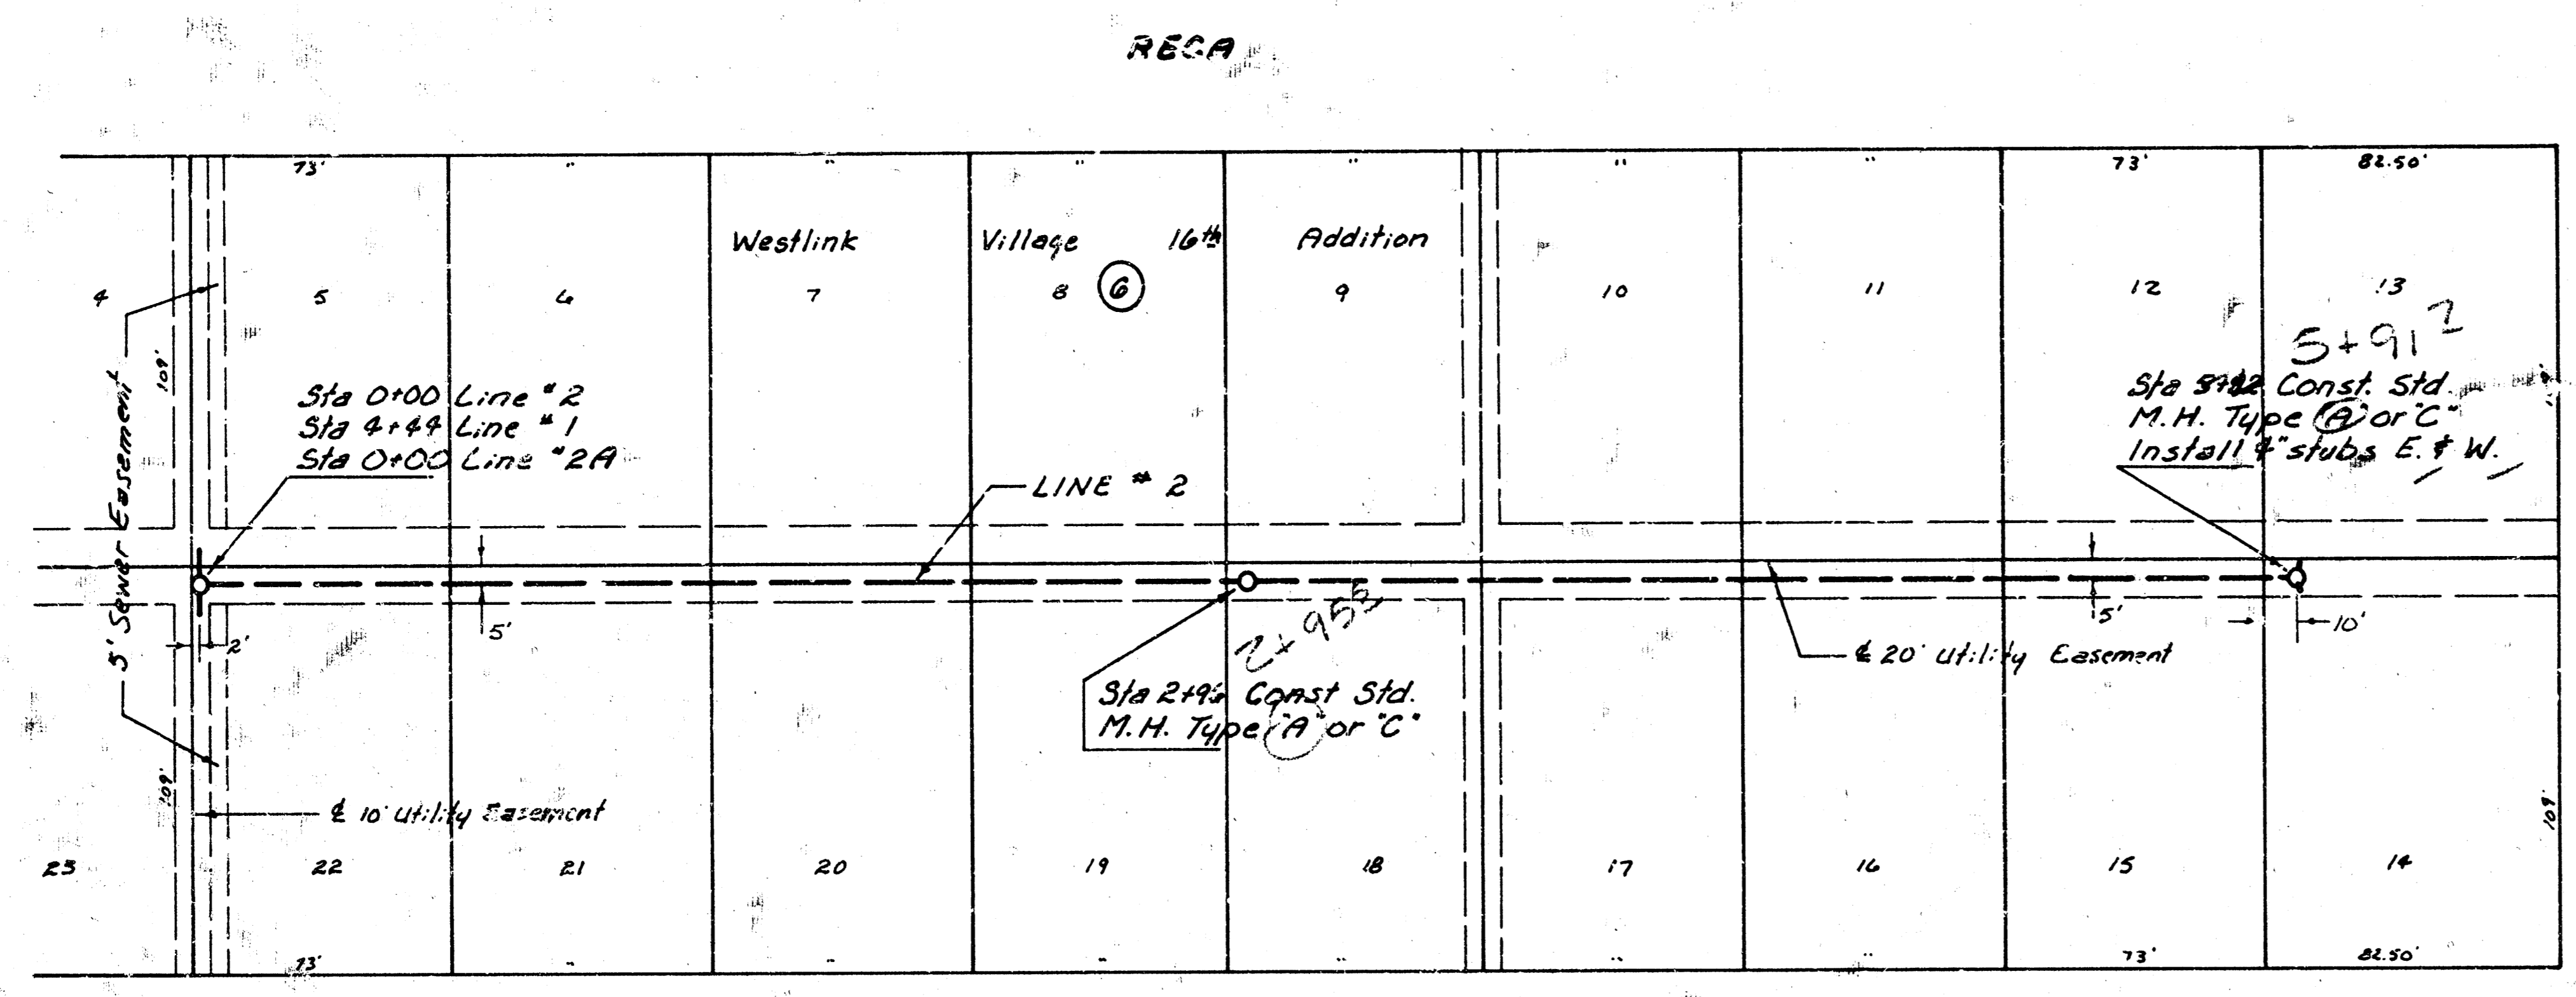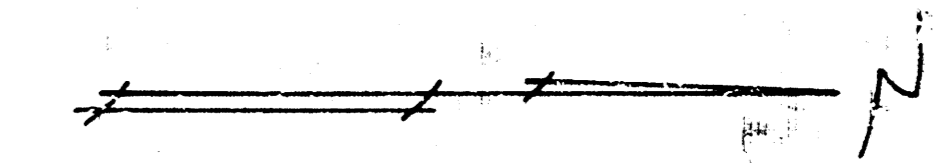

PLAN

PROFILE

PLATE 11.1.2.1 PROFILE  
 11/11/11  
 11/11/11

LAT 130 SW INTERCEPTOR  
 Sheet 3 of 3 Proj. No. 44276-203-2002-000-000-001

14 1 4 13