

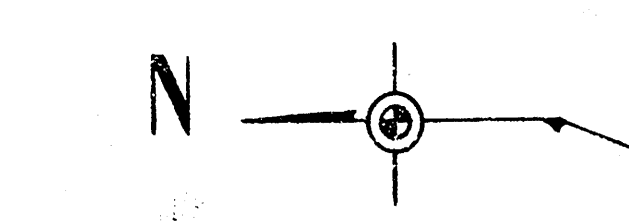
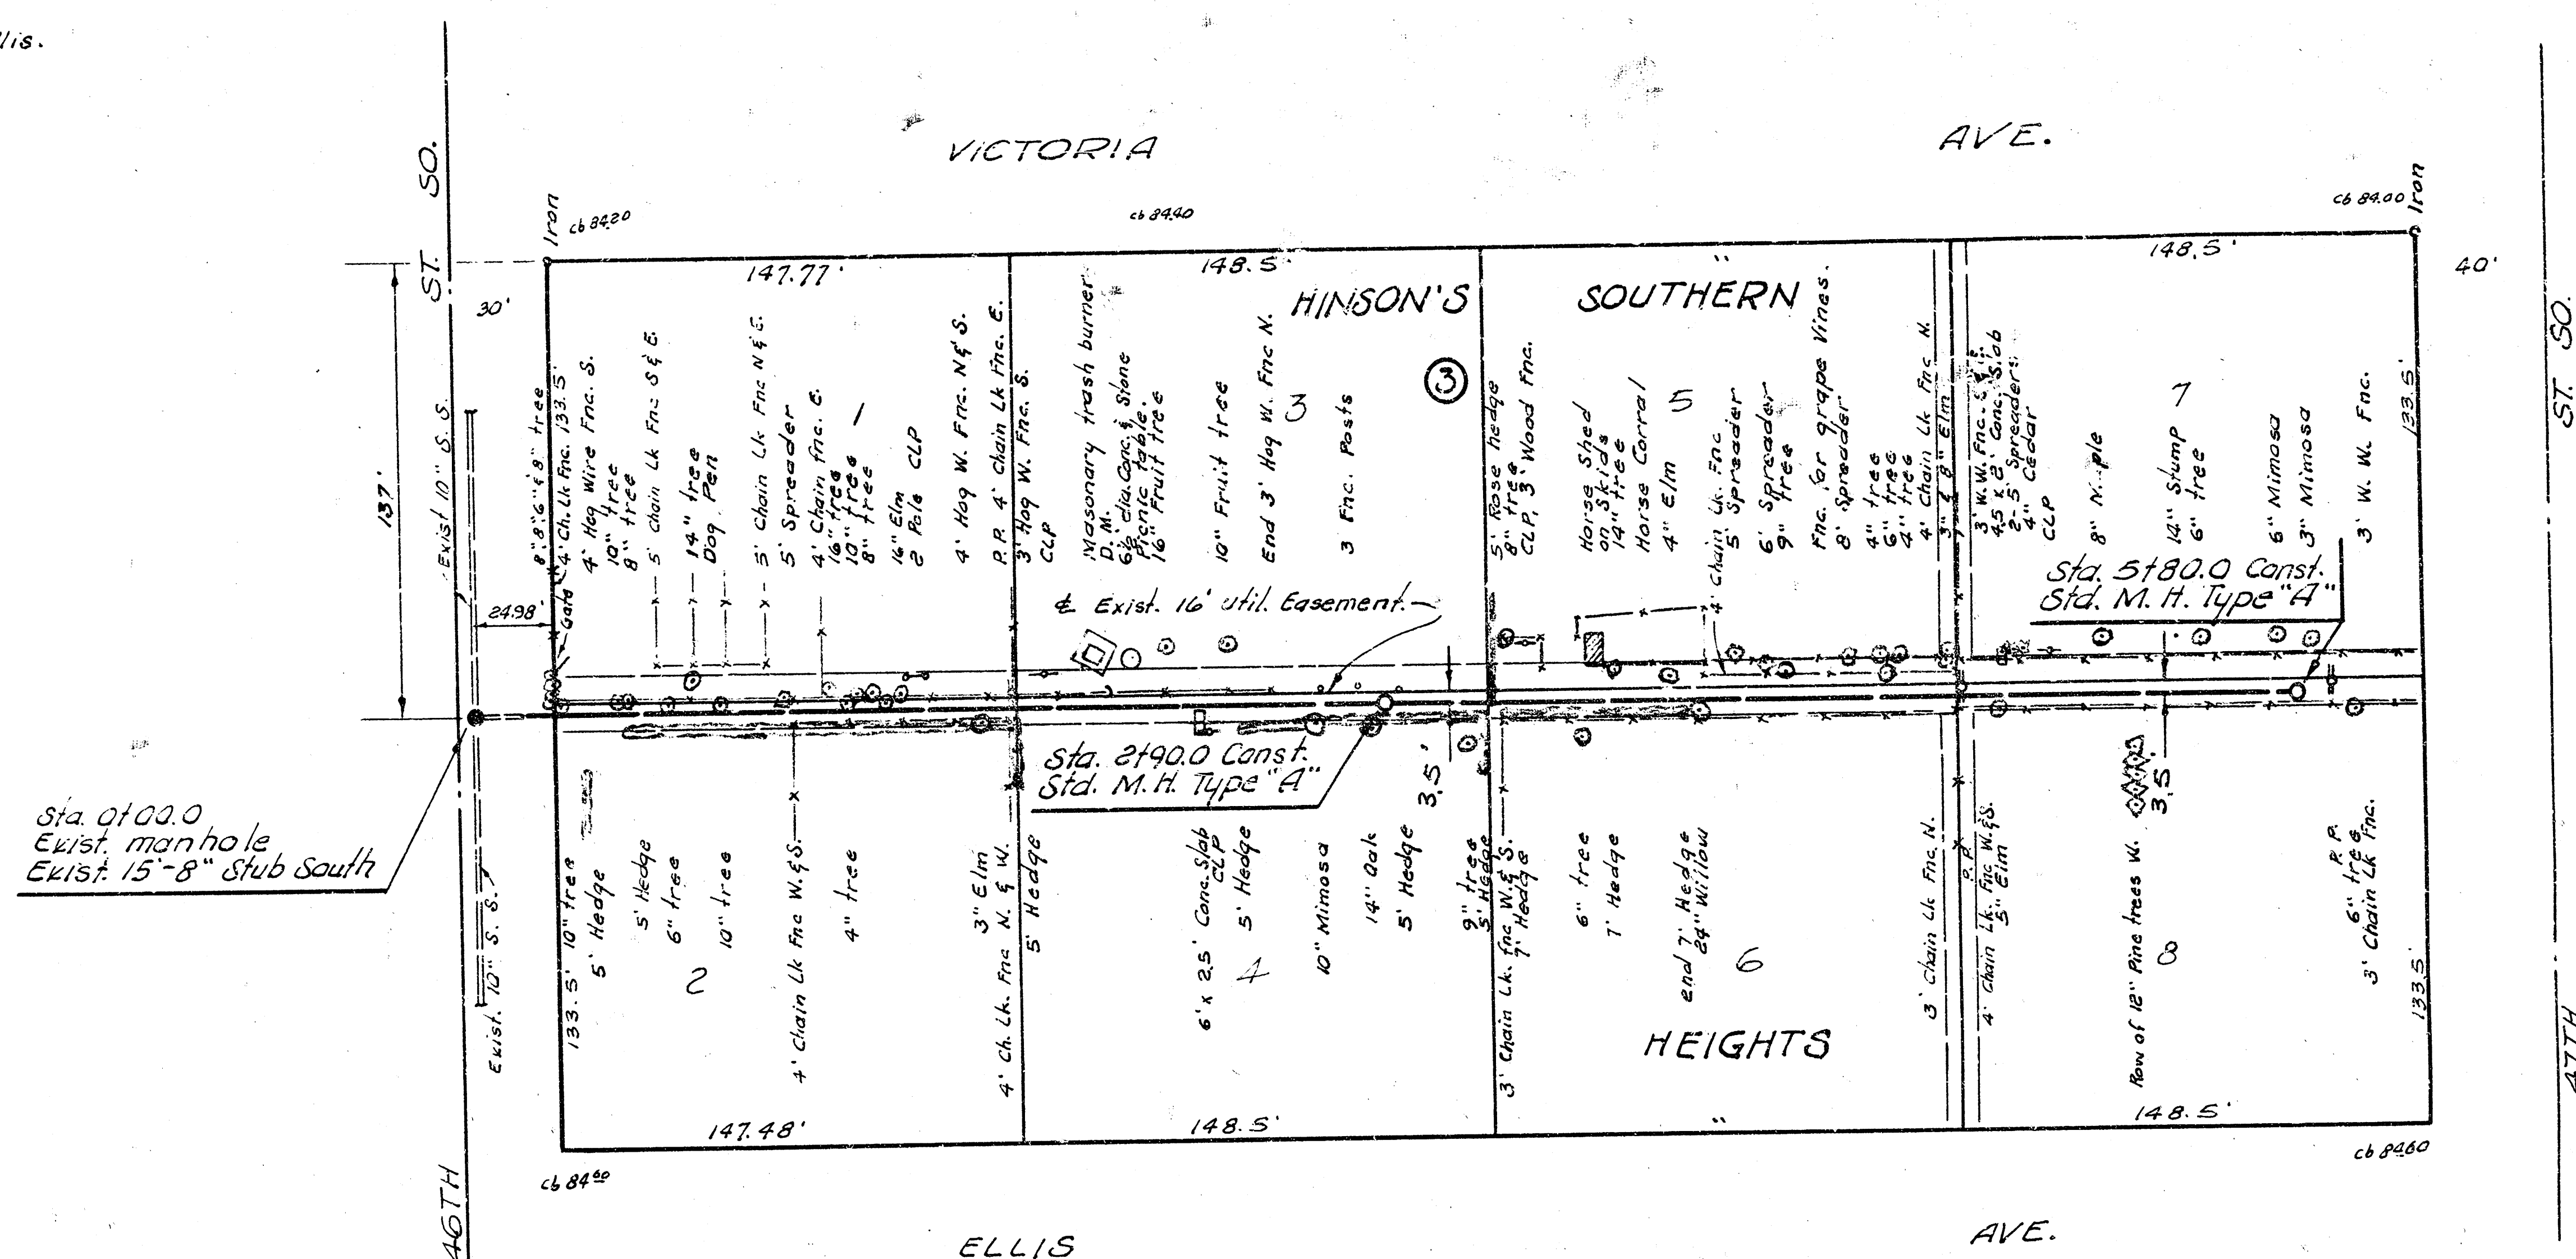


Survey by L. W. L. & S. R. No. 141-5
 Plans by J. R. W.
 Checked by D. J.

3. M. 86.78 Top SE. bolt Fire Plug
 NE. cor. Lulu & 46th.
 B. N. 34.76 60# Spike S.S. Power
 Pole N. S. 46th between Victoria & Ellis.

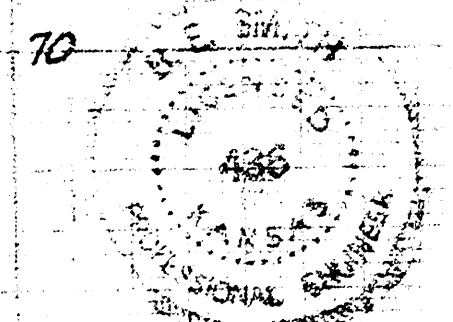

Plan Scale 1" = 40'
 Profile Scale 1" = 40'

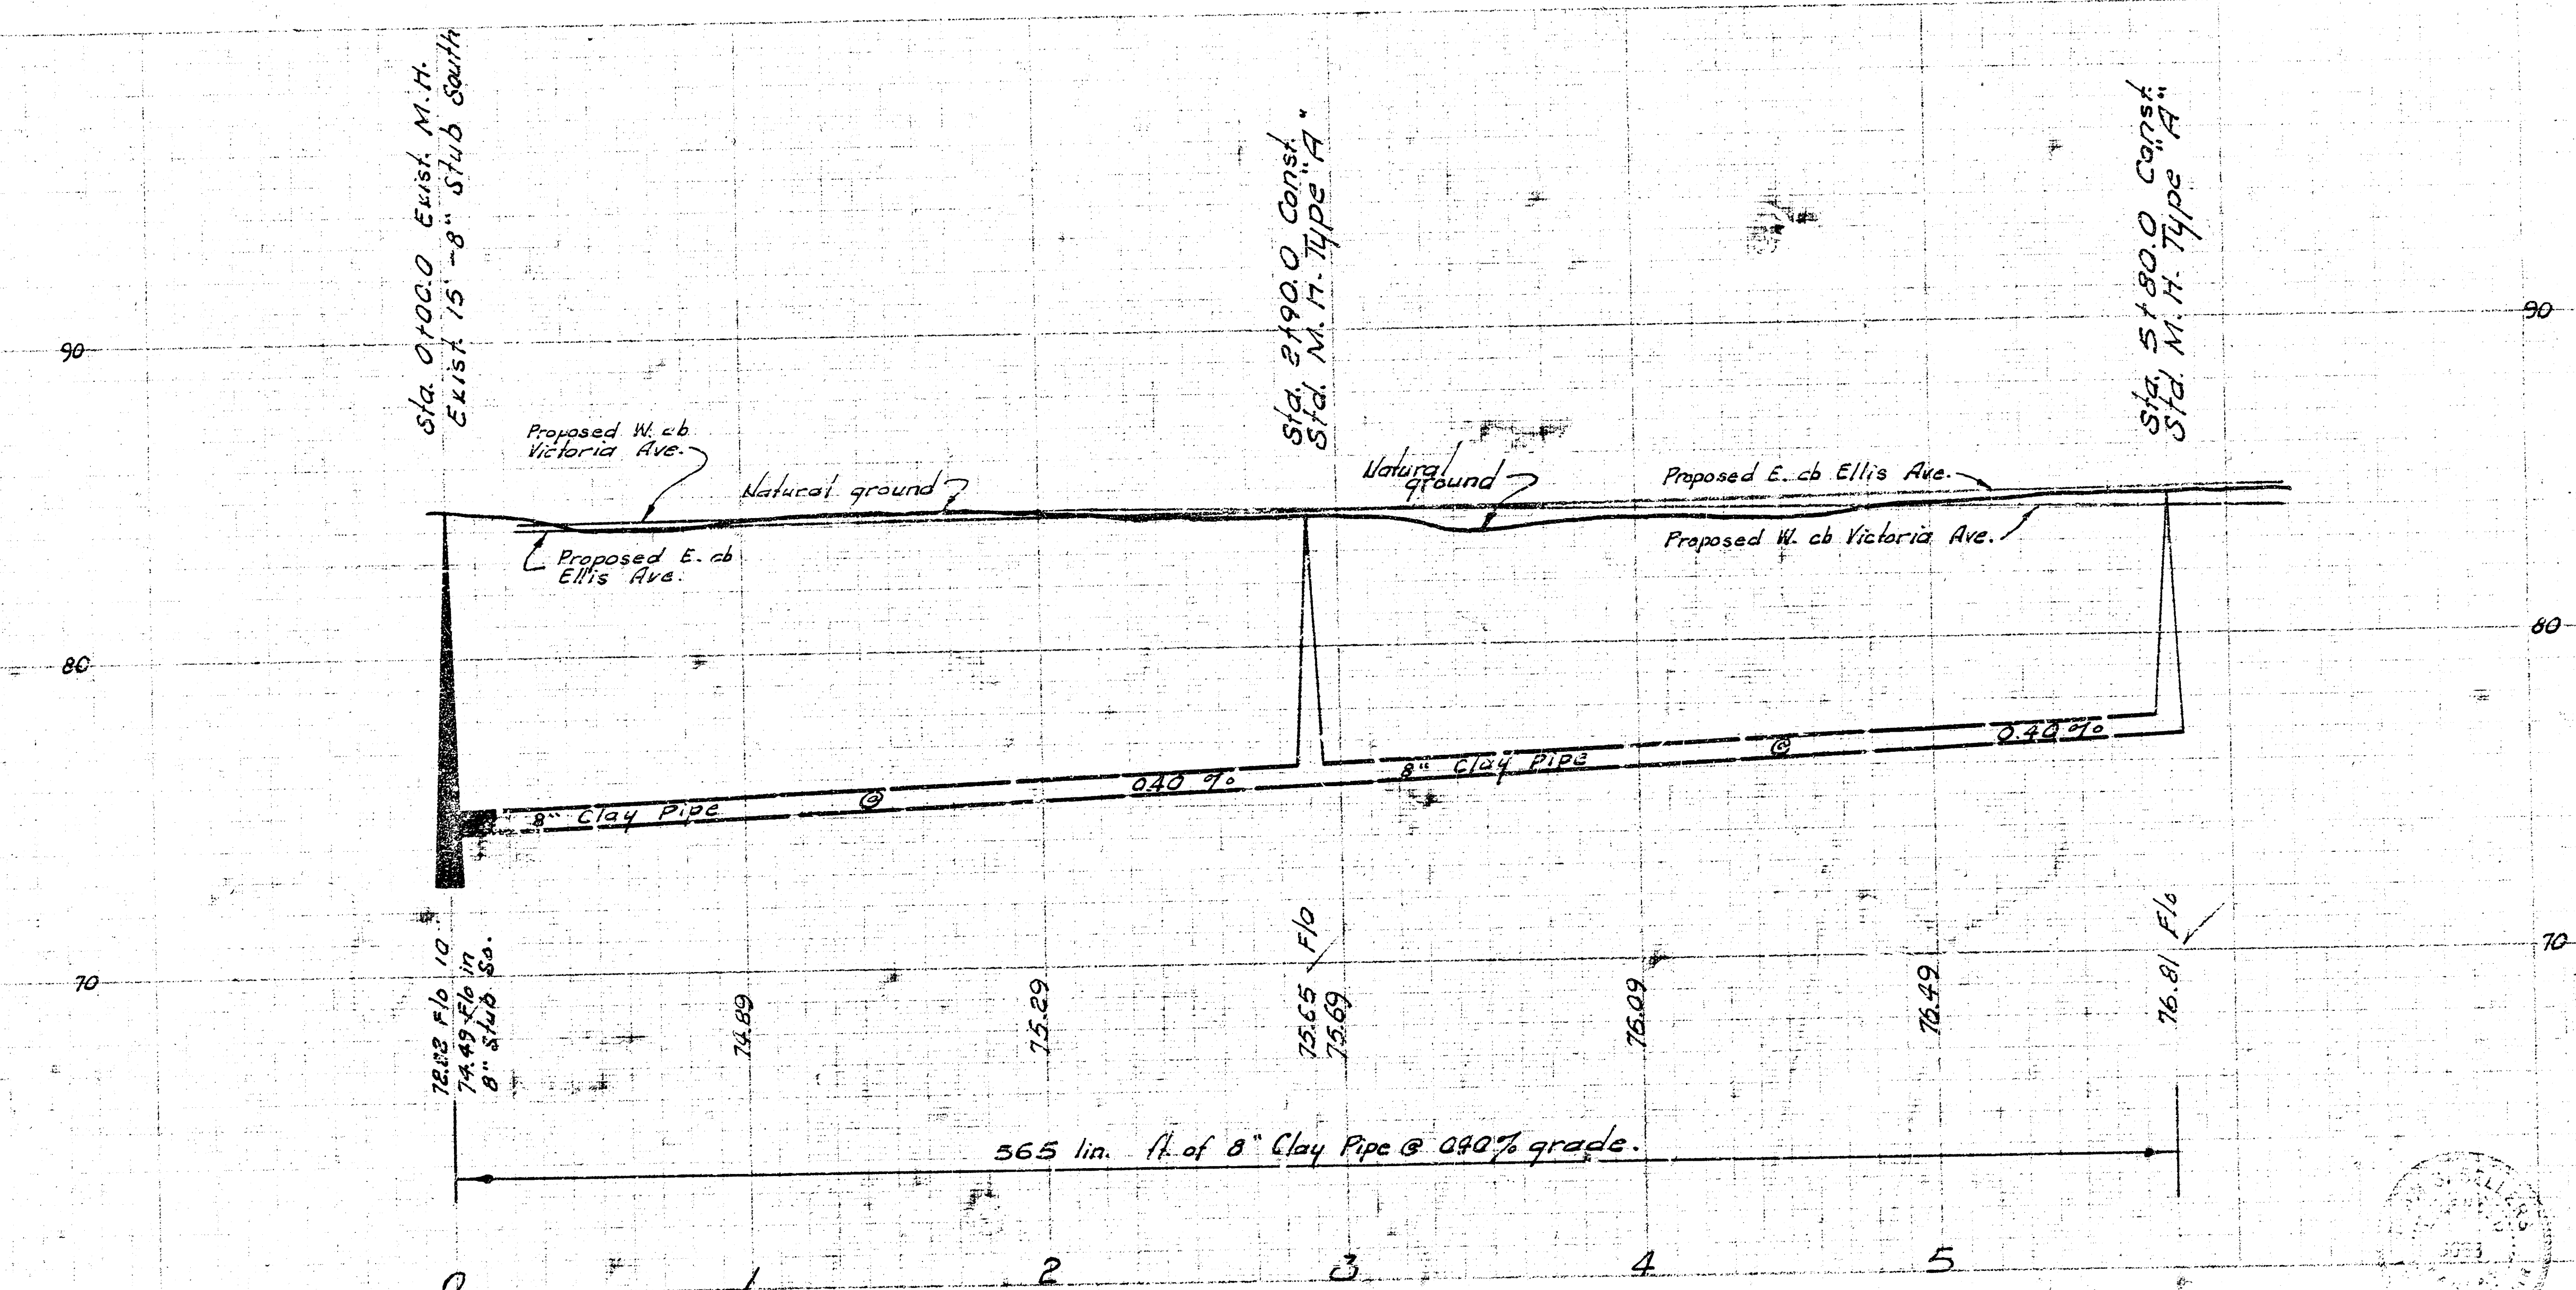

LAT. 19, SUB. I, S.W. INTERCEPTOR SEWER
CITY OF WICHITA, KANSAS
 B. E. SMITH — CITY ENGINEER
 JAN. 1971 PROJECT NO. C20-44