



3. N. 35.57' Slope bench S.S. P. Pole
N.W. cor. Ellis and 46th.

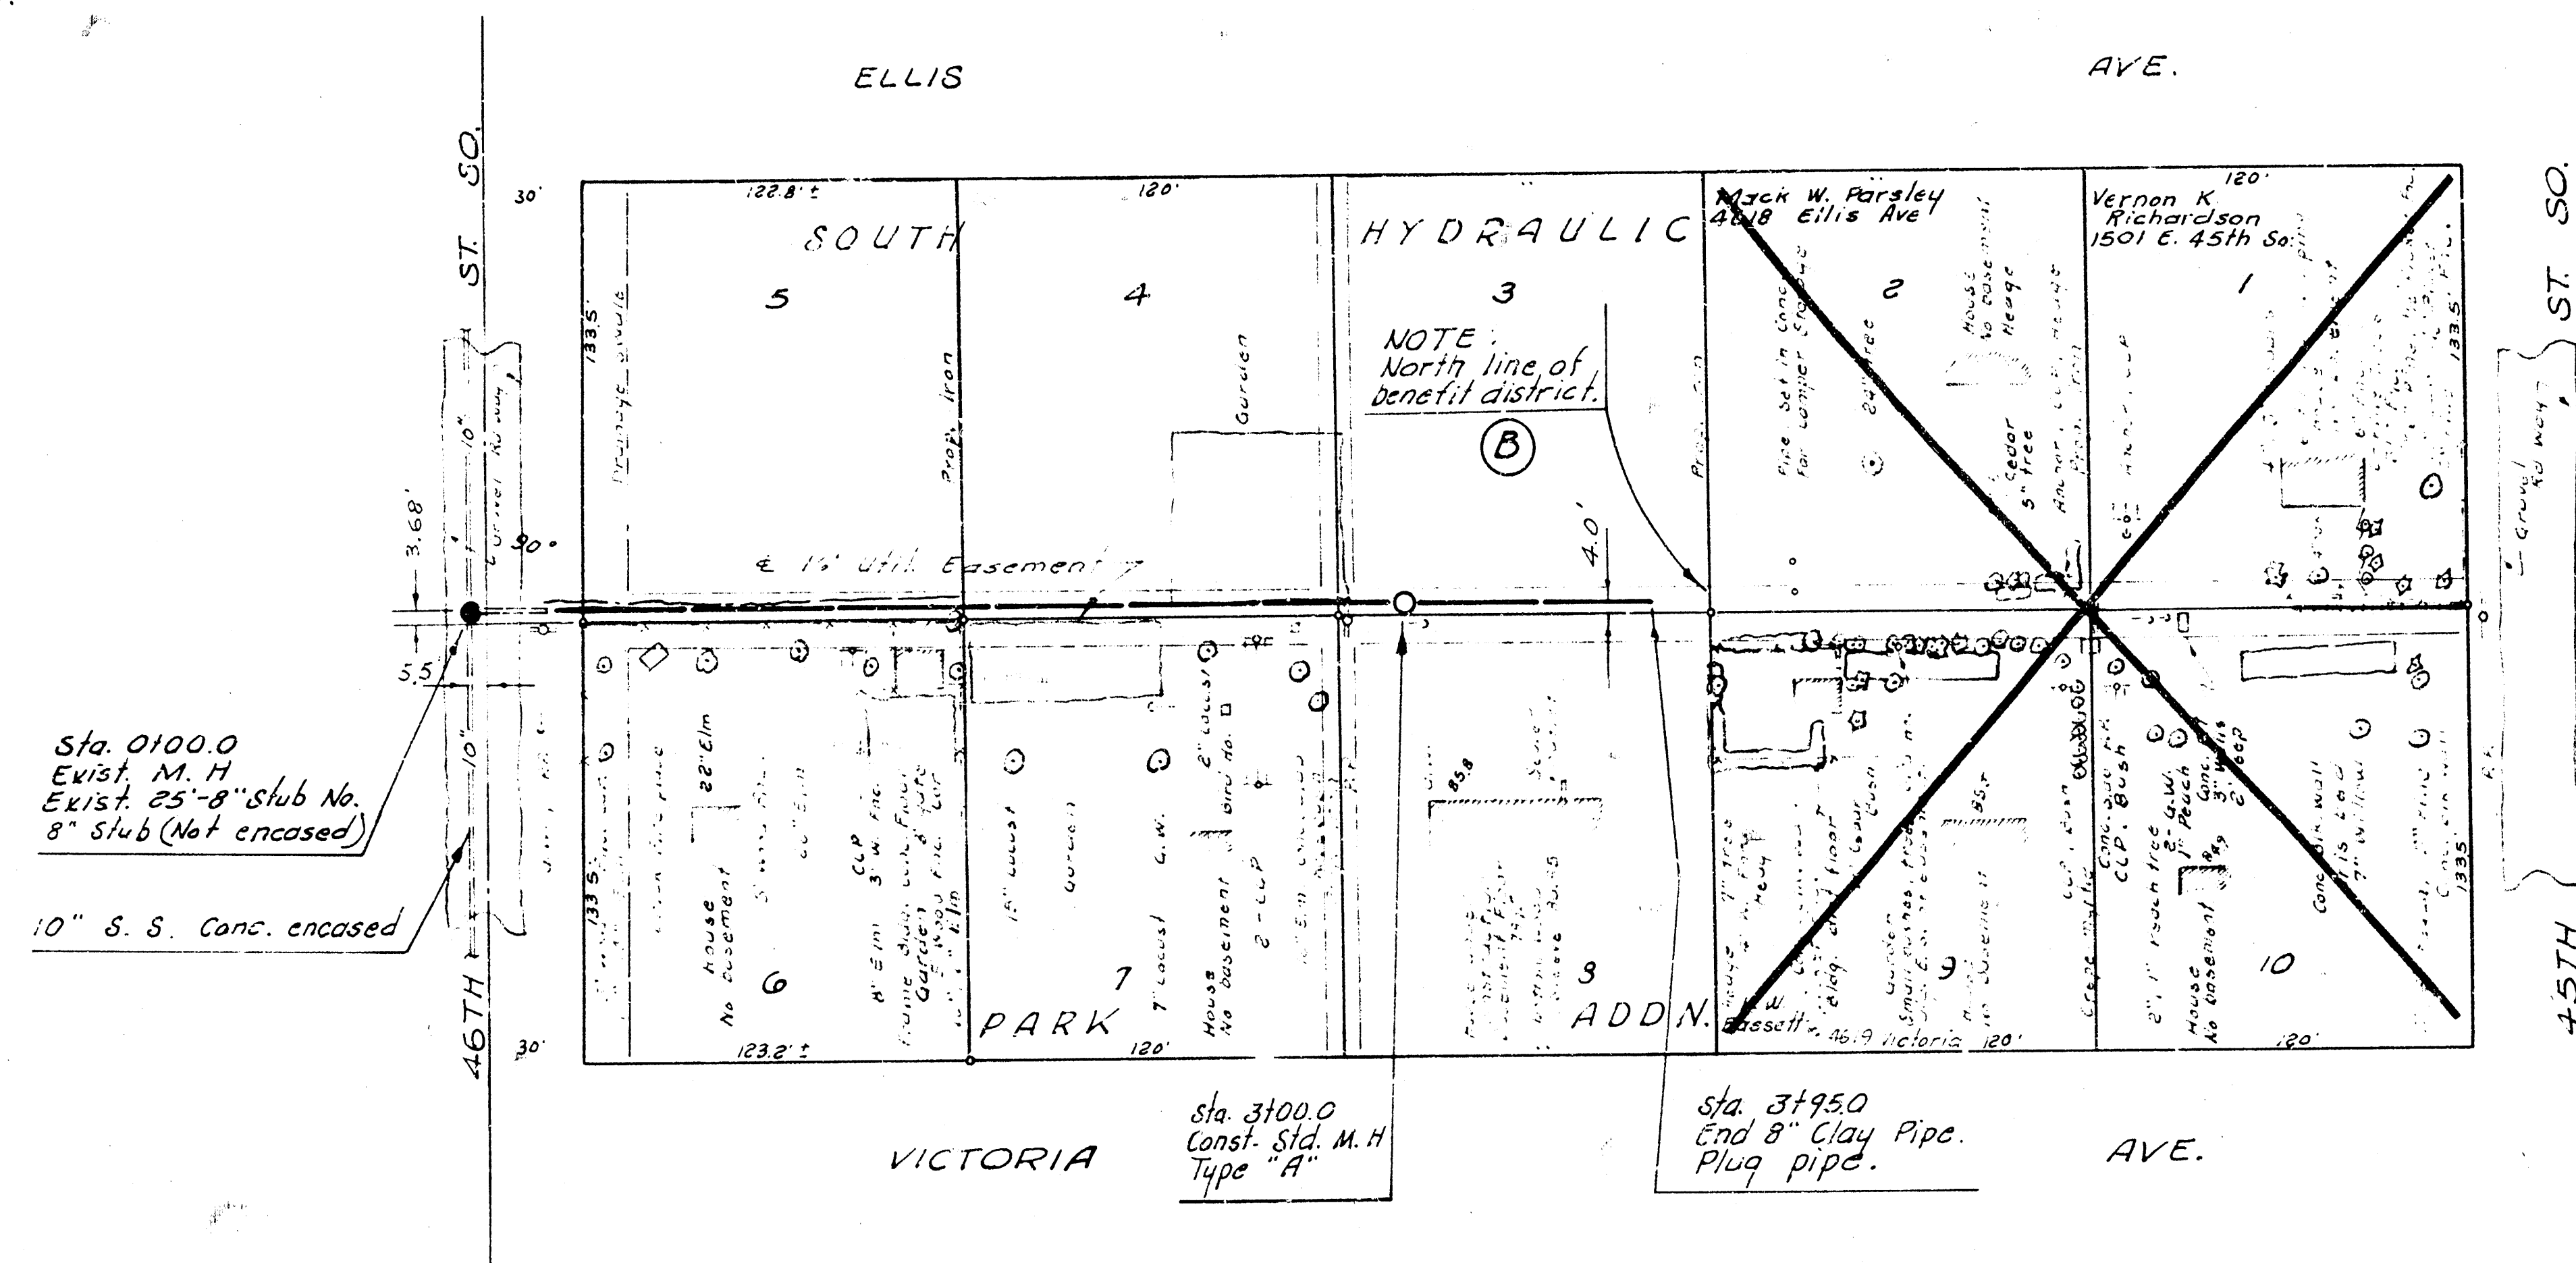

Plan Scale 1" = 40'
Profile Scale 1" = 5'

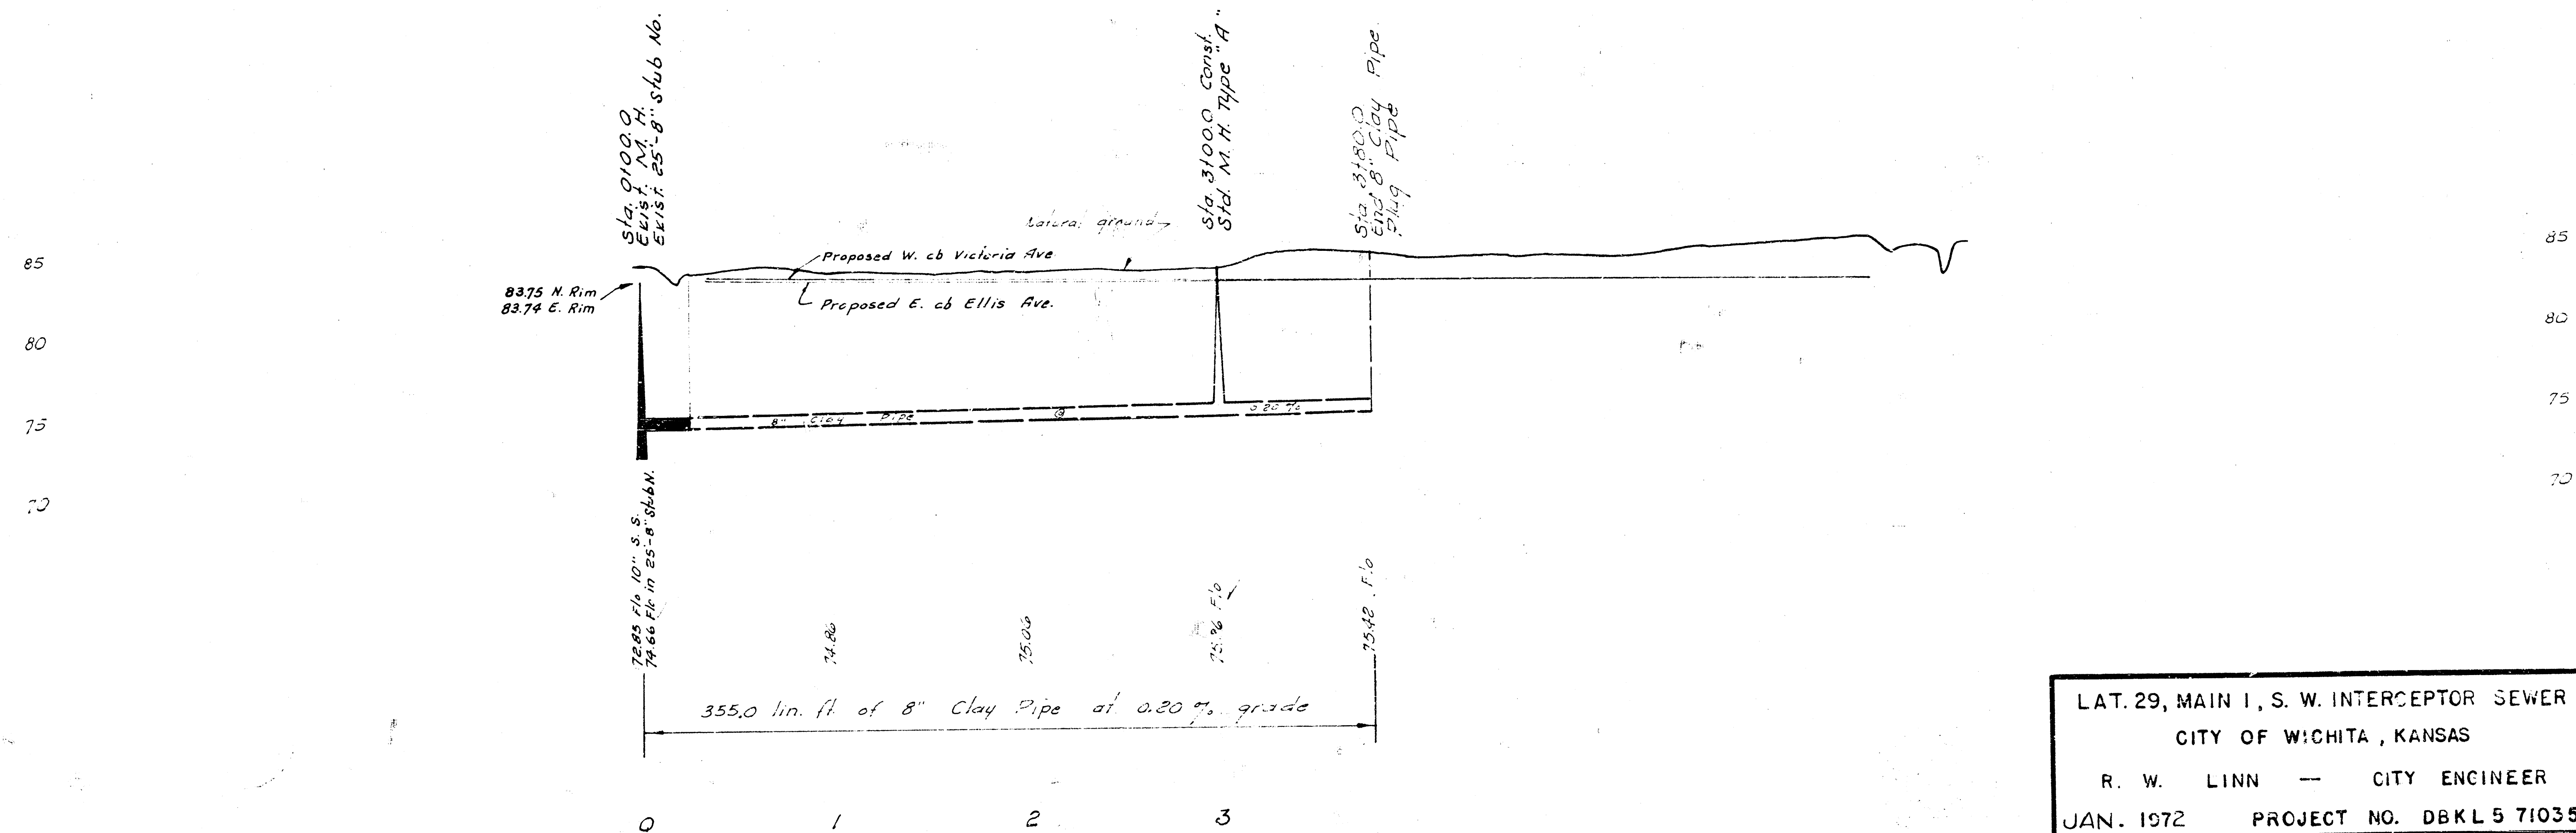

LAT. 29, MAIN I, S. W. INTERCEPT SEWER
CITY OF WICHITA, KANSAS
R. W. LINN — CITY ENGINEER
JAN. 1972 PROJECT NO. DBKL 5 71035