



B.M. 82.11 City Std. Disc 44ft. West and 42ft. North of E both Hydraulic and 43rd St.
 B.M. 82.68 Northwest corner of concrete slab at side door of house at 1402 Alta, approximately
 15ft. East of East Line of Galyardt's 5th Addition.
 B.M. 85.33 "4" Cut on back of curb at Northeast corner of Shady Grove and Park Lawn Lane
 100 ft. West of E. of Laura.

Plan Scale 1" = 40'
 Profile Scale 1" = 40' Horiz
 1" = 5' Vert

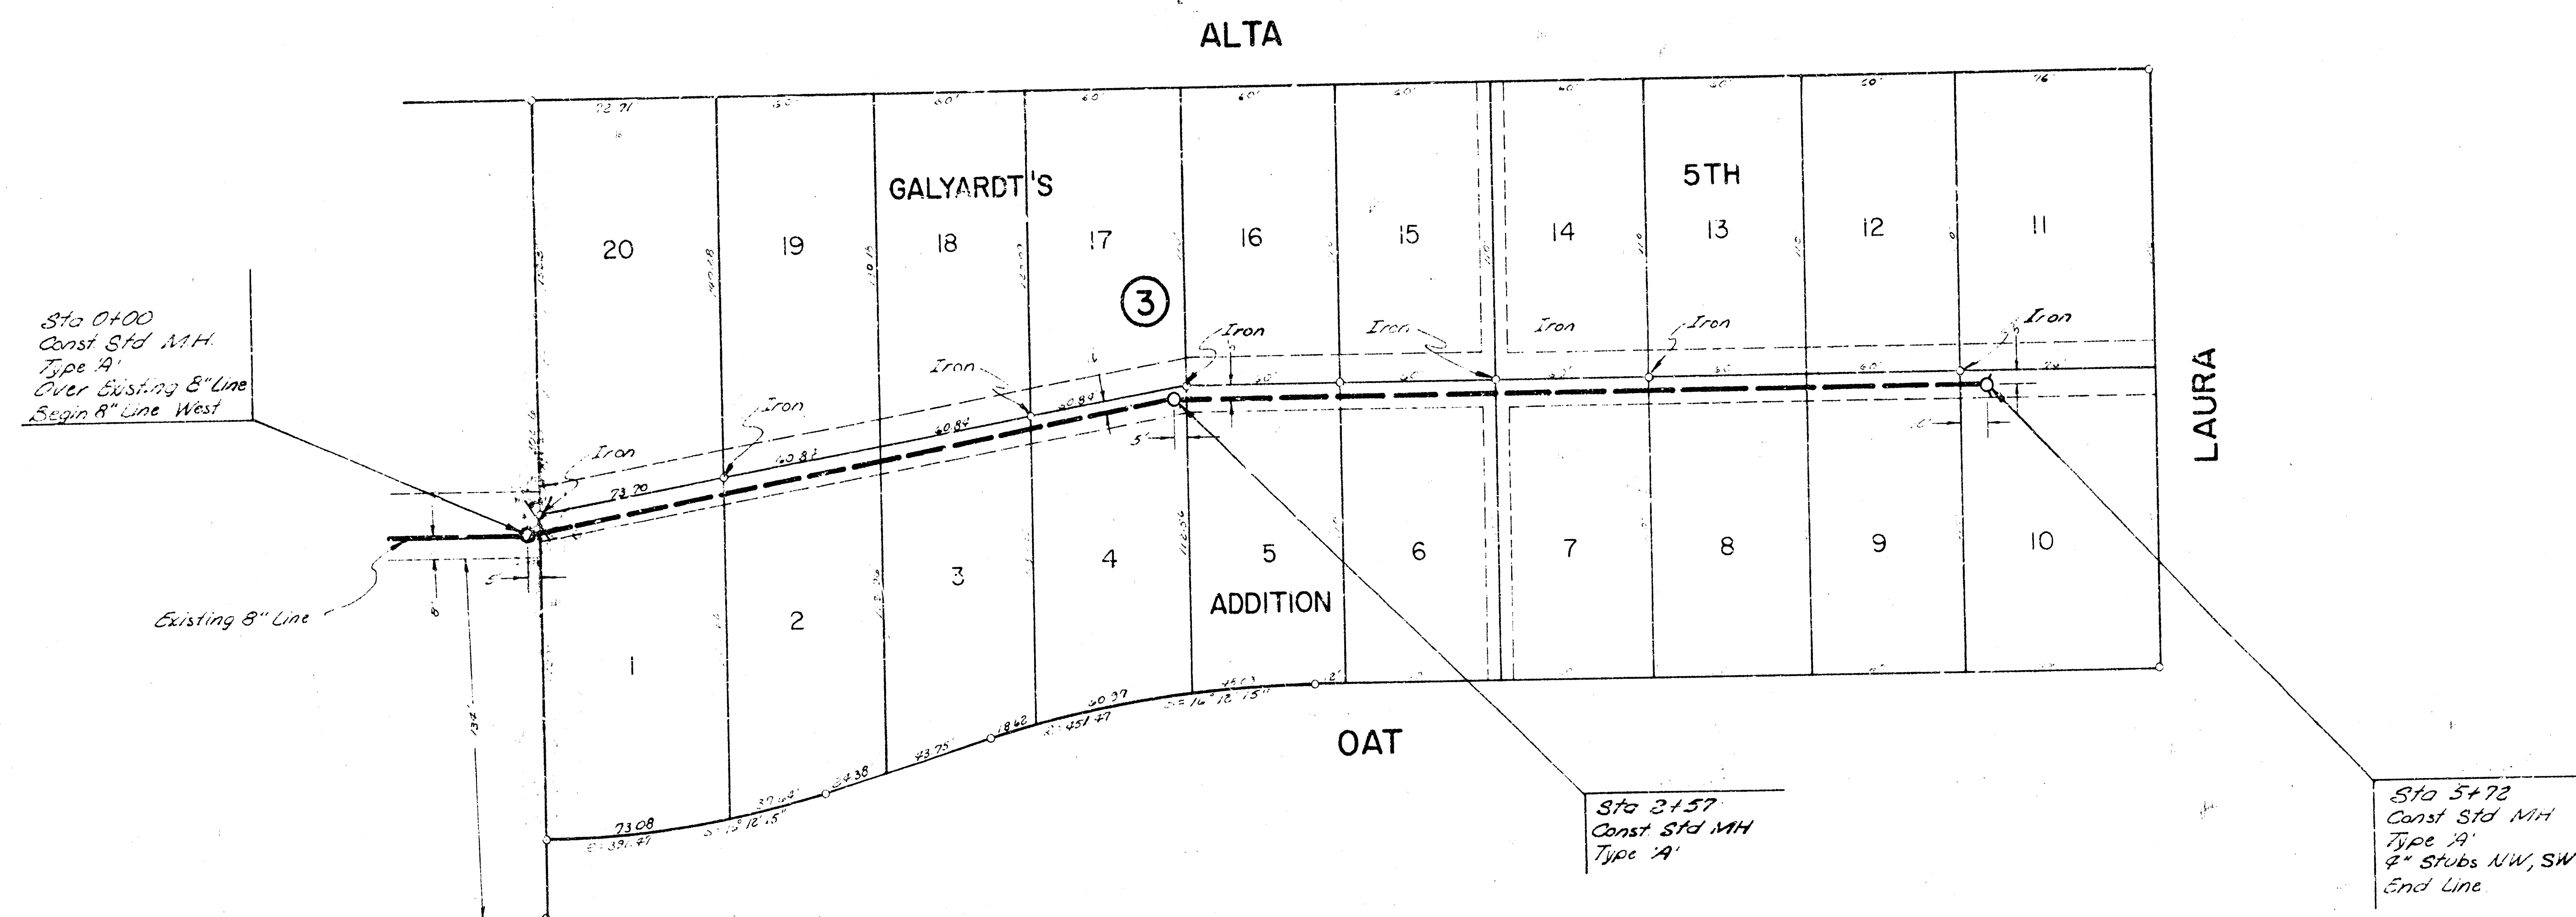

Note: Field Engineer to verify fit of existing pipe and adjust fit of new line as necessary.
 Note: 30" Cover over pipe is minimum. Fill as necessary.
 Note: Trees to be removed are marked thus except that any tree which in the opinion of the Field Engineer can be saved shall be spared.

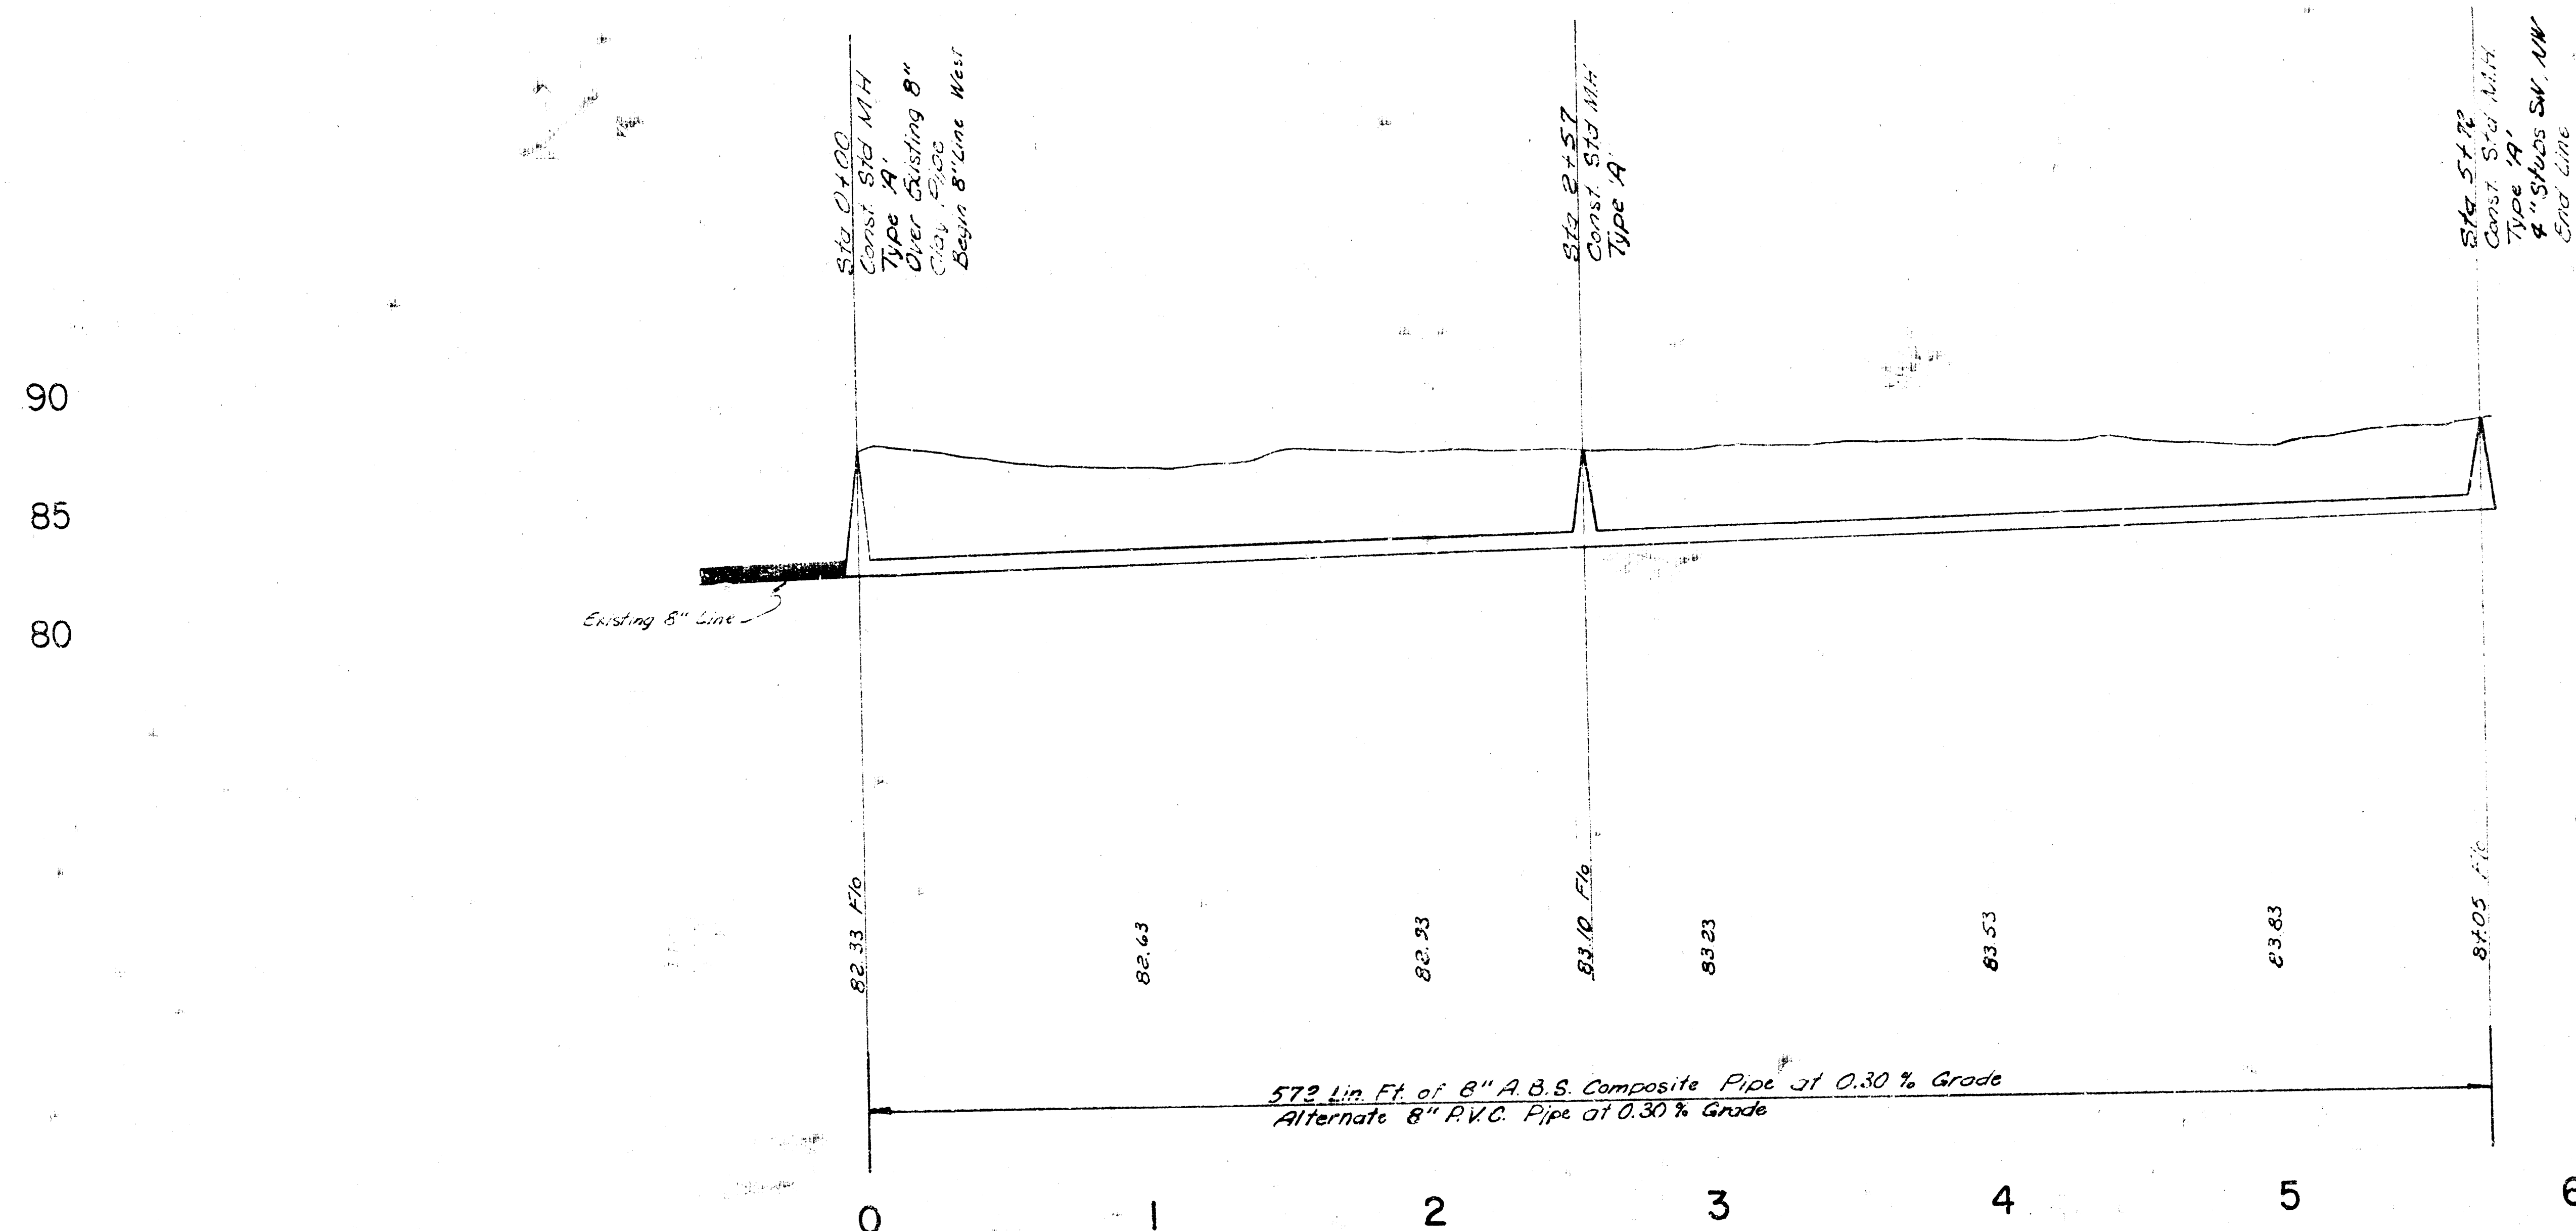

LAT 51, MAIN I, SW. INTERCEPTOR SEWER
 CITY OF WICHITA, KANSAS
 R. W. LINN — CITY ENGINEER
 DATE _____ PROJ. NO. 468-76-245-80513-000-000-001