
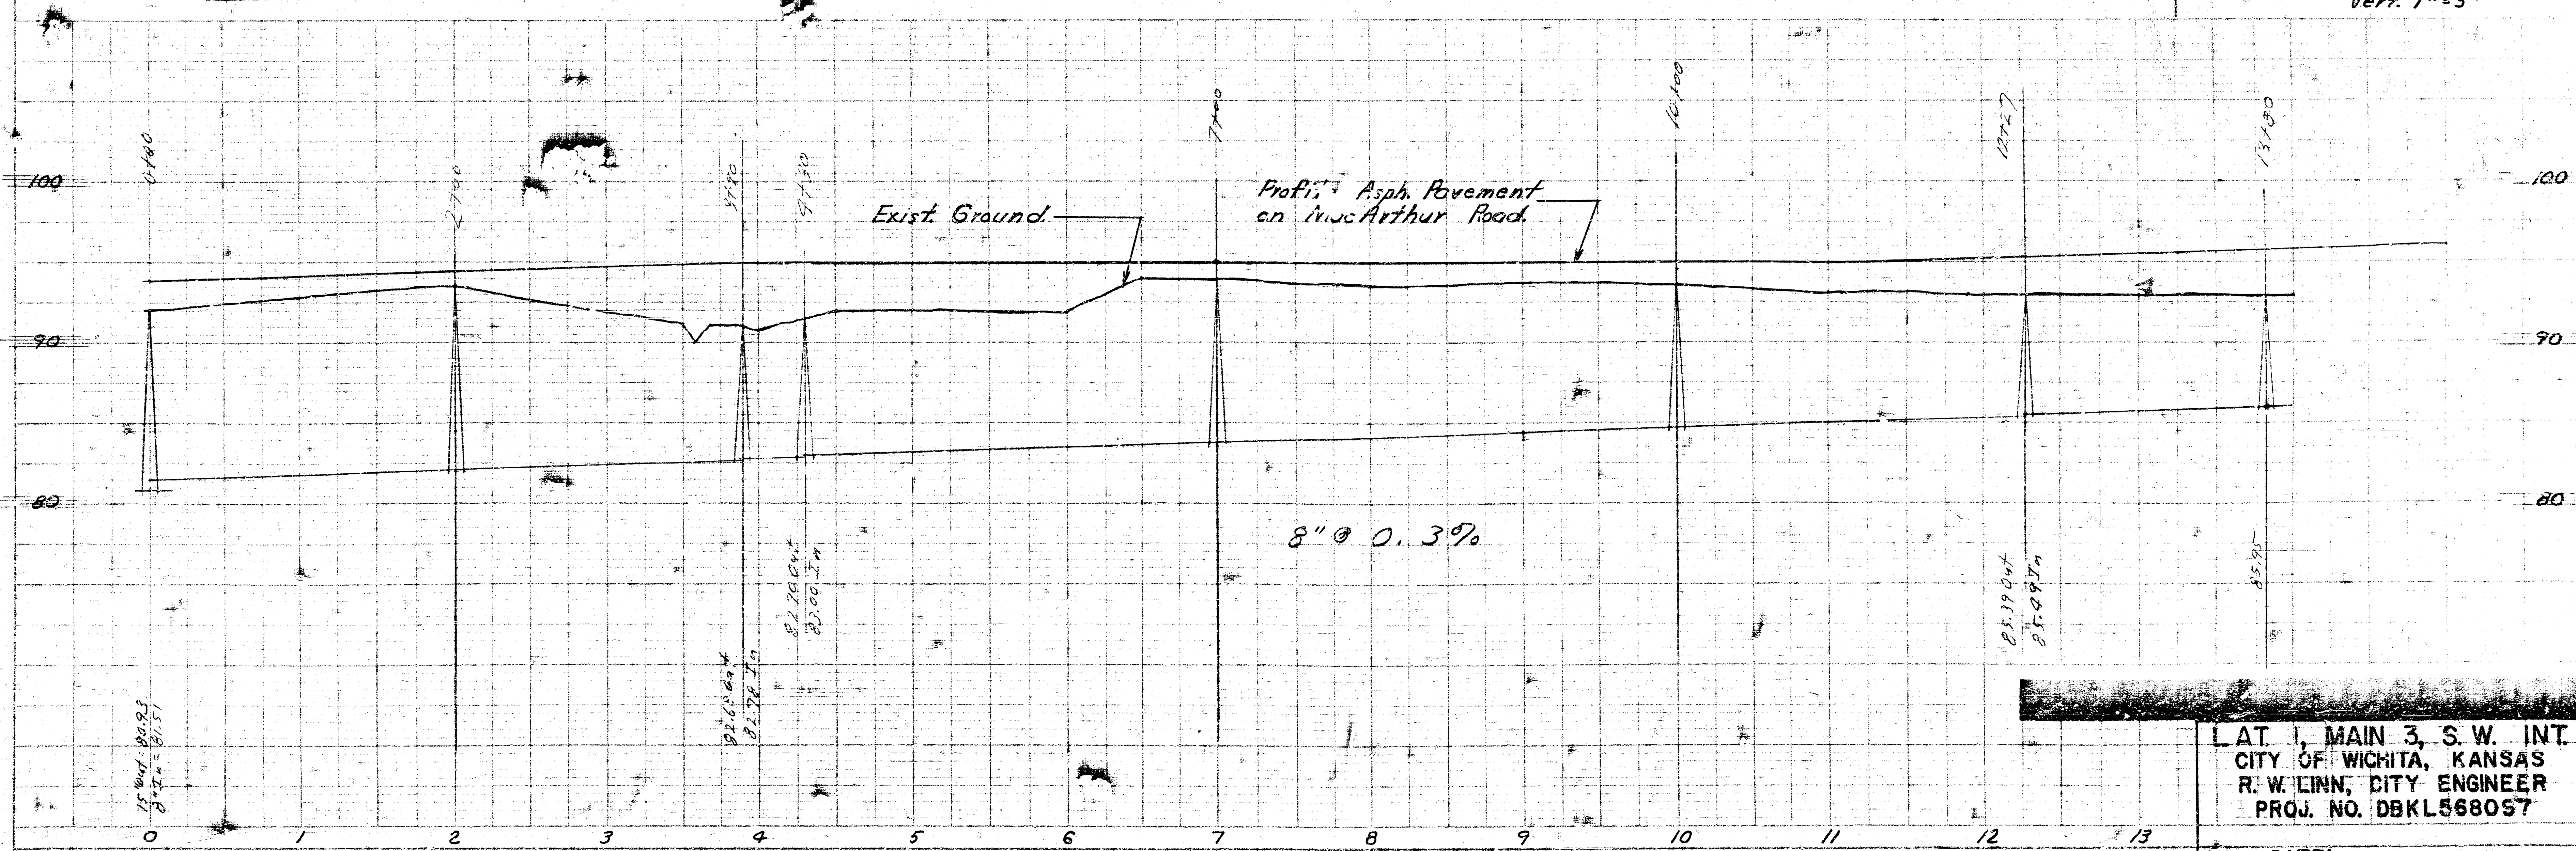


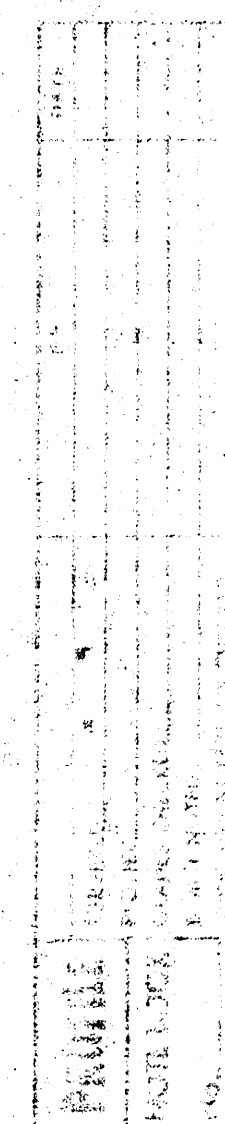

LAT. 1, MAIN 3, S. W. INT.
CITY OF WICHITA, KANSAS
R. W. LINN, CITY ENGINEER
PROJ. NO. DBKL568097

DATE:

Easements Written

1 3 3 10