


B.M. 8297 R.R. Spk. NE Face PP At NW Cor. 51st St. S & Seneca St.

Note:
Install Temporary Fence for Swimming Pool
Place Excavated Material on Lot 18


Sta. 7+11 Const.
Std. Type 17 M.H.

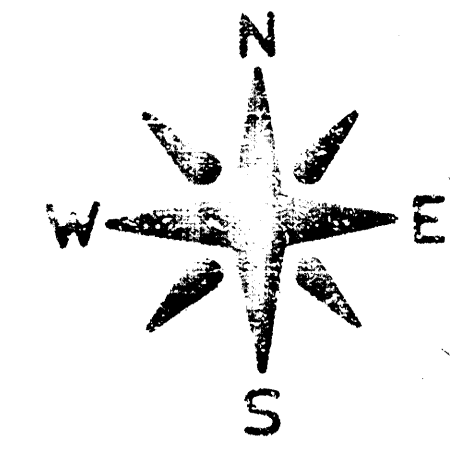

Sta. 0+00 Exst. M.H.
Stub E.

Sta. 0+40+
Begin Const.

Sta. 9+64 Const.
Std. Type 17 M.H.

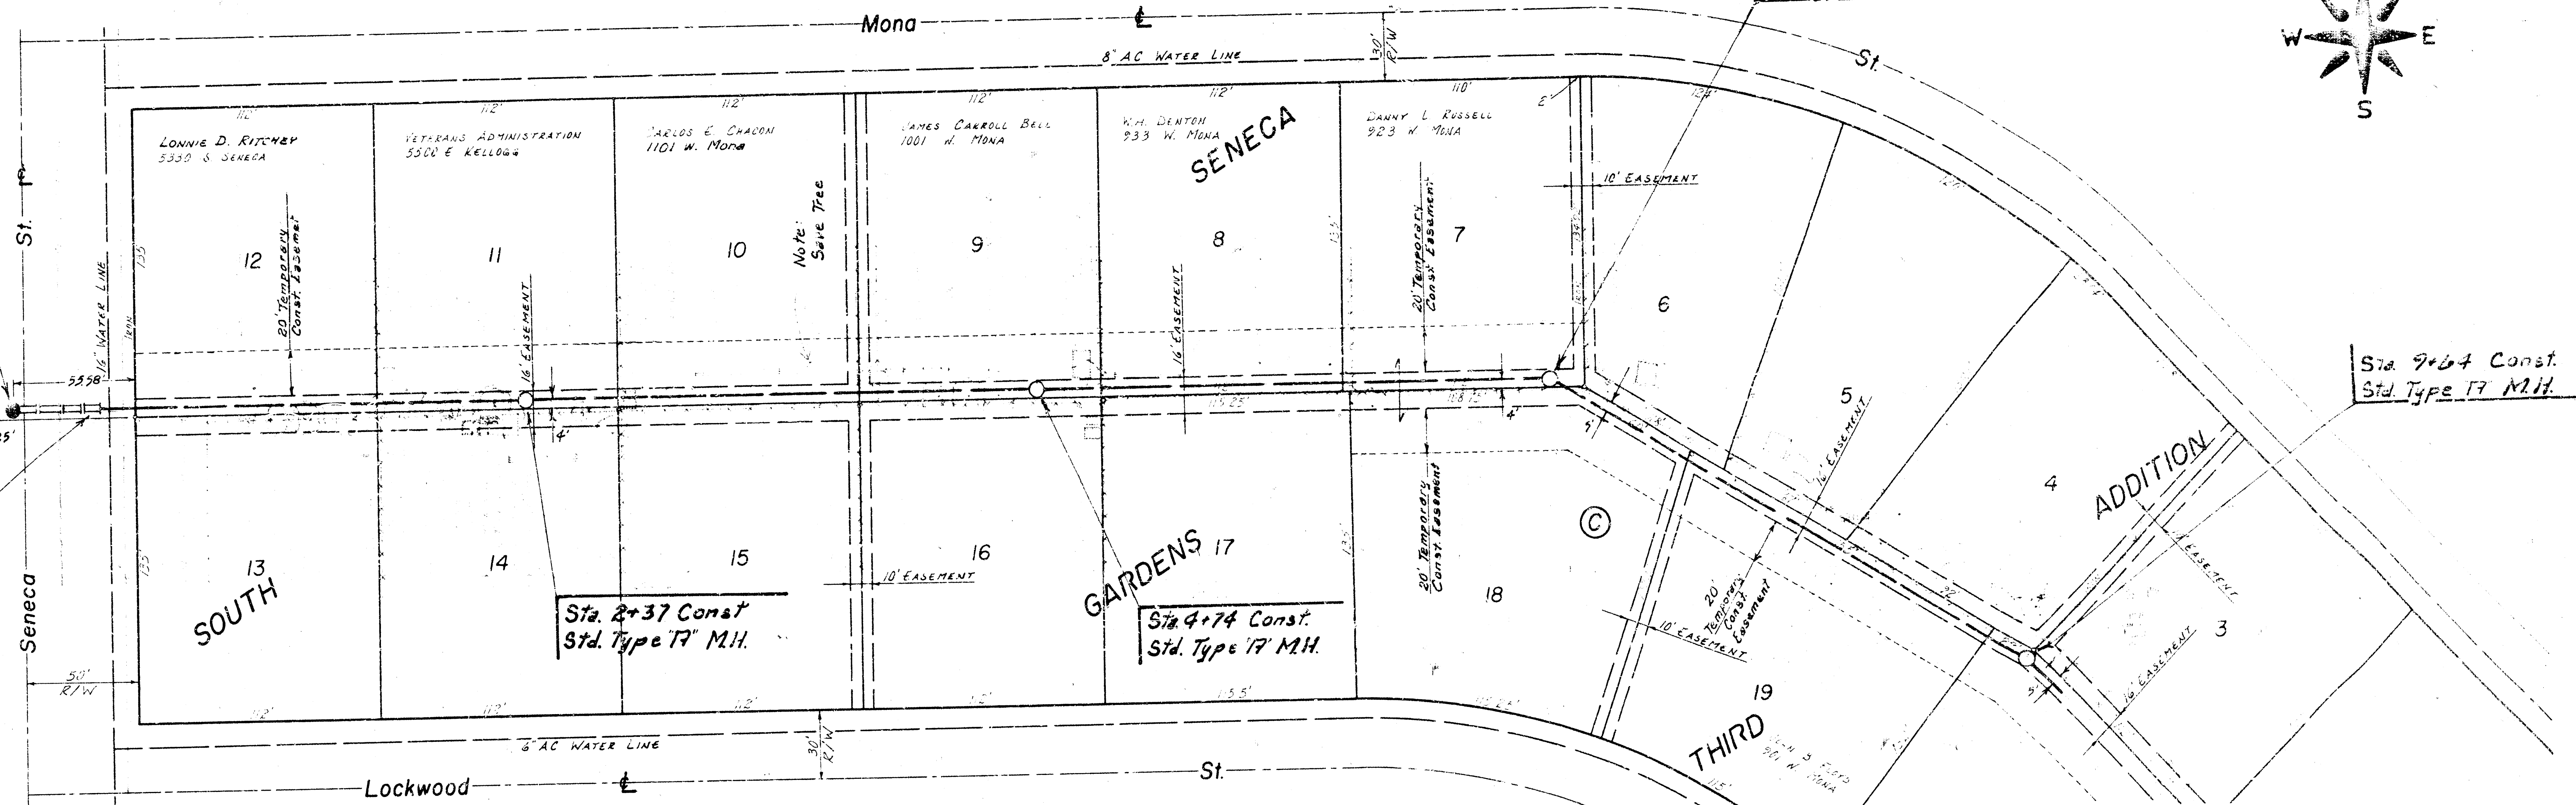

Scale =
Plan 1" = 40'
Profile 1" = 40' Horz.
1" = 5' Vert.

Sta. 0+00 Existing M.H.
Stub E.

Sta. 0+40+
Begin Const.

Sta. 2+37 Const.
Std. Type 17 M.H.

Sta. 4+74 Const.
Std. Type 17 M.H.

Sta. 7+11 Const.
Std. Type 17 M.H.

Sta. 9+64 Const.
Std. Type 17 M.H.

85

80

75

70

65


85

80

75

70


65

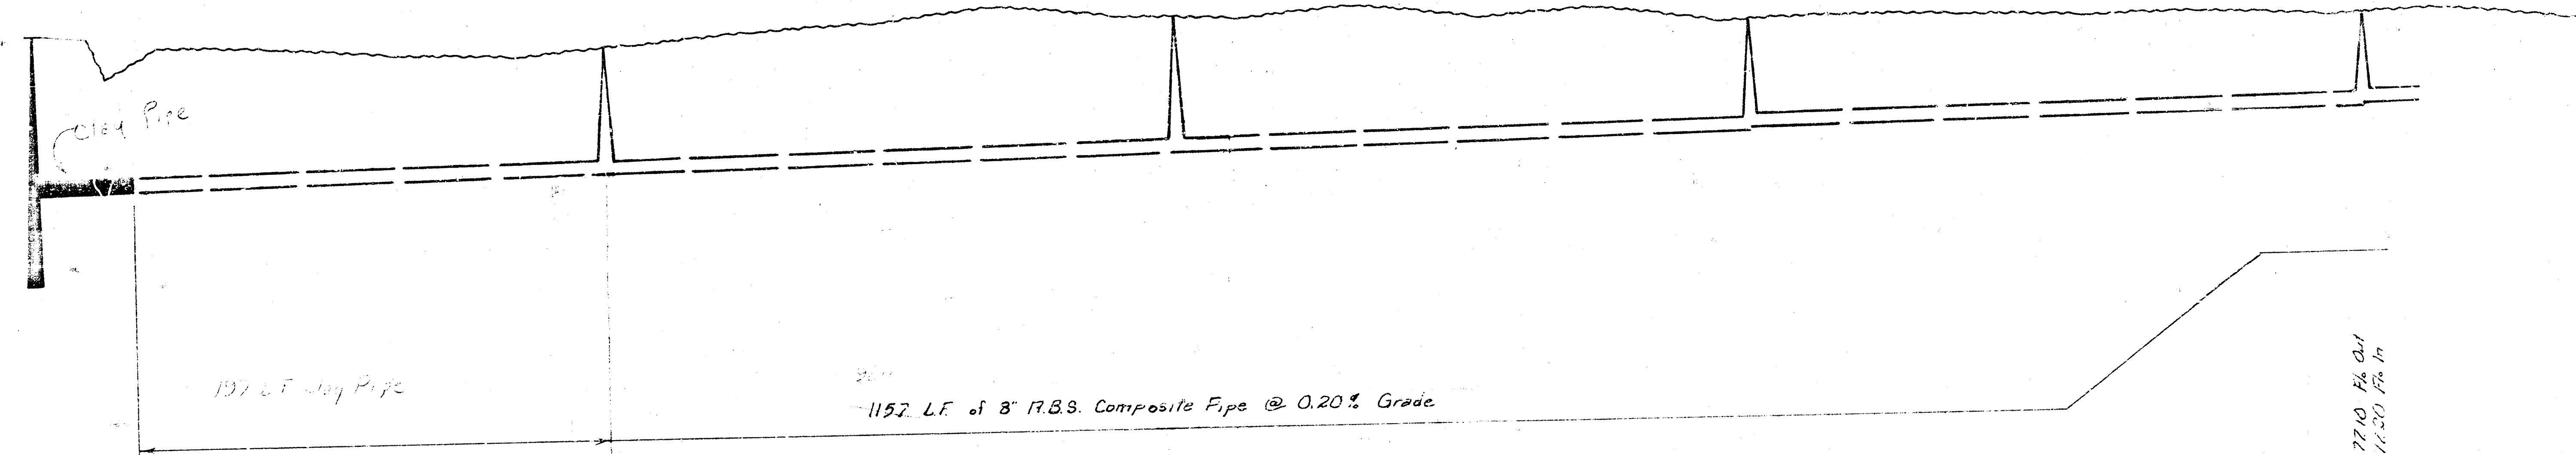

Revised 10/1/93 JDN


LAT. 22, MAIN 3, SOUTHWEST INTERCEPTOR
CITY OF WICHITA, KANSAS
R. W. LINN CITY ENGINEER
DATE _____ Proj. No. 46876245-80330-000-000-001
SHEET 1 OF 2

B.M. 82.97 R.R. Spk. NE Face PP At NW Cor. 51st St. S. & Seneca St.

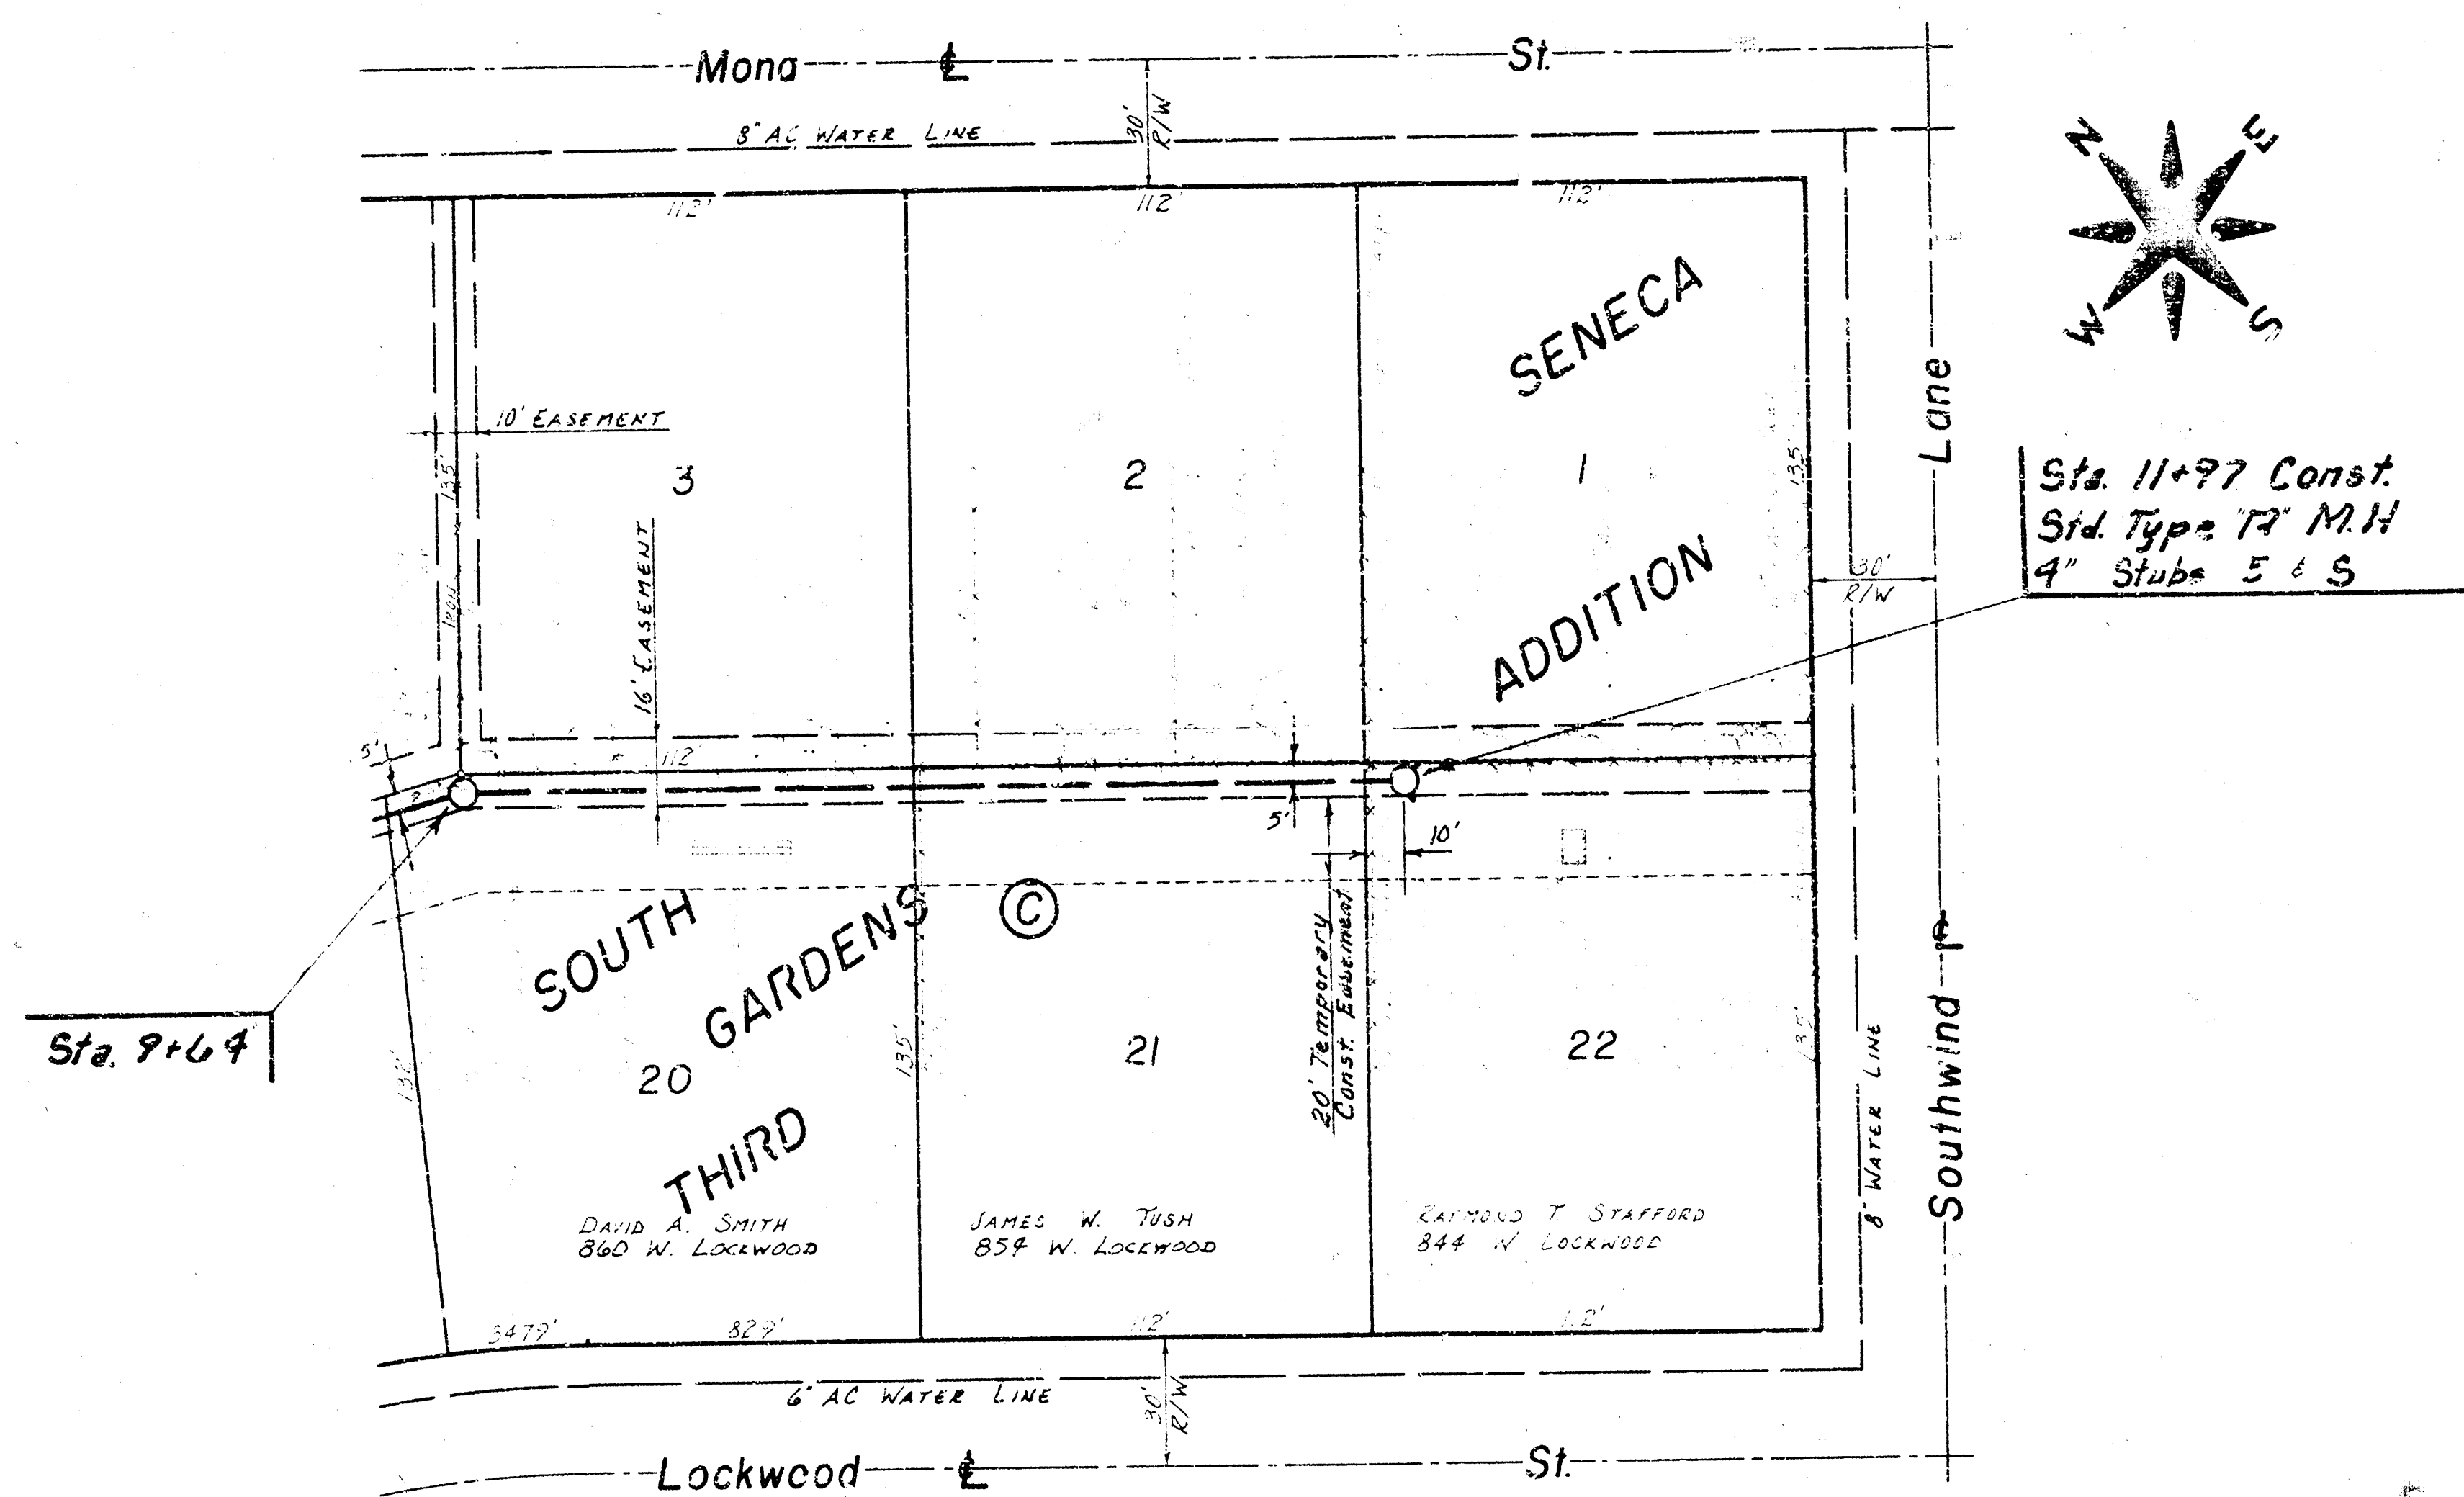

Scale =
Plan 1" = 40'
Profile 1" = 40' Horiz.
1" = 5' Vert.

85
80
75
70
65

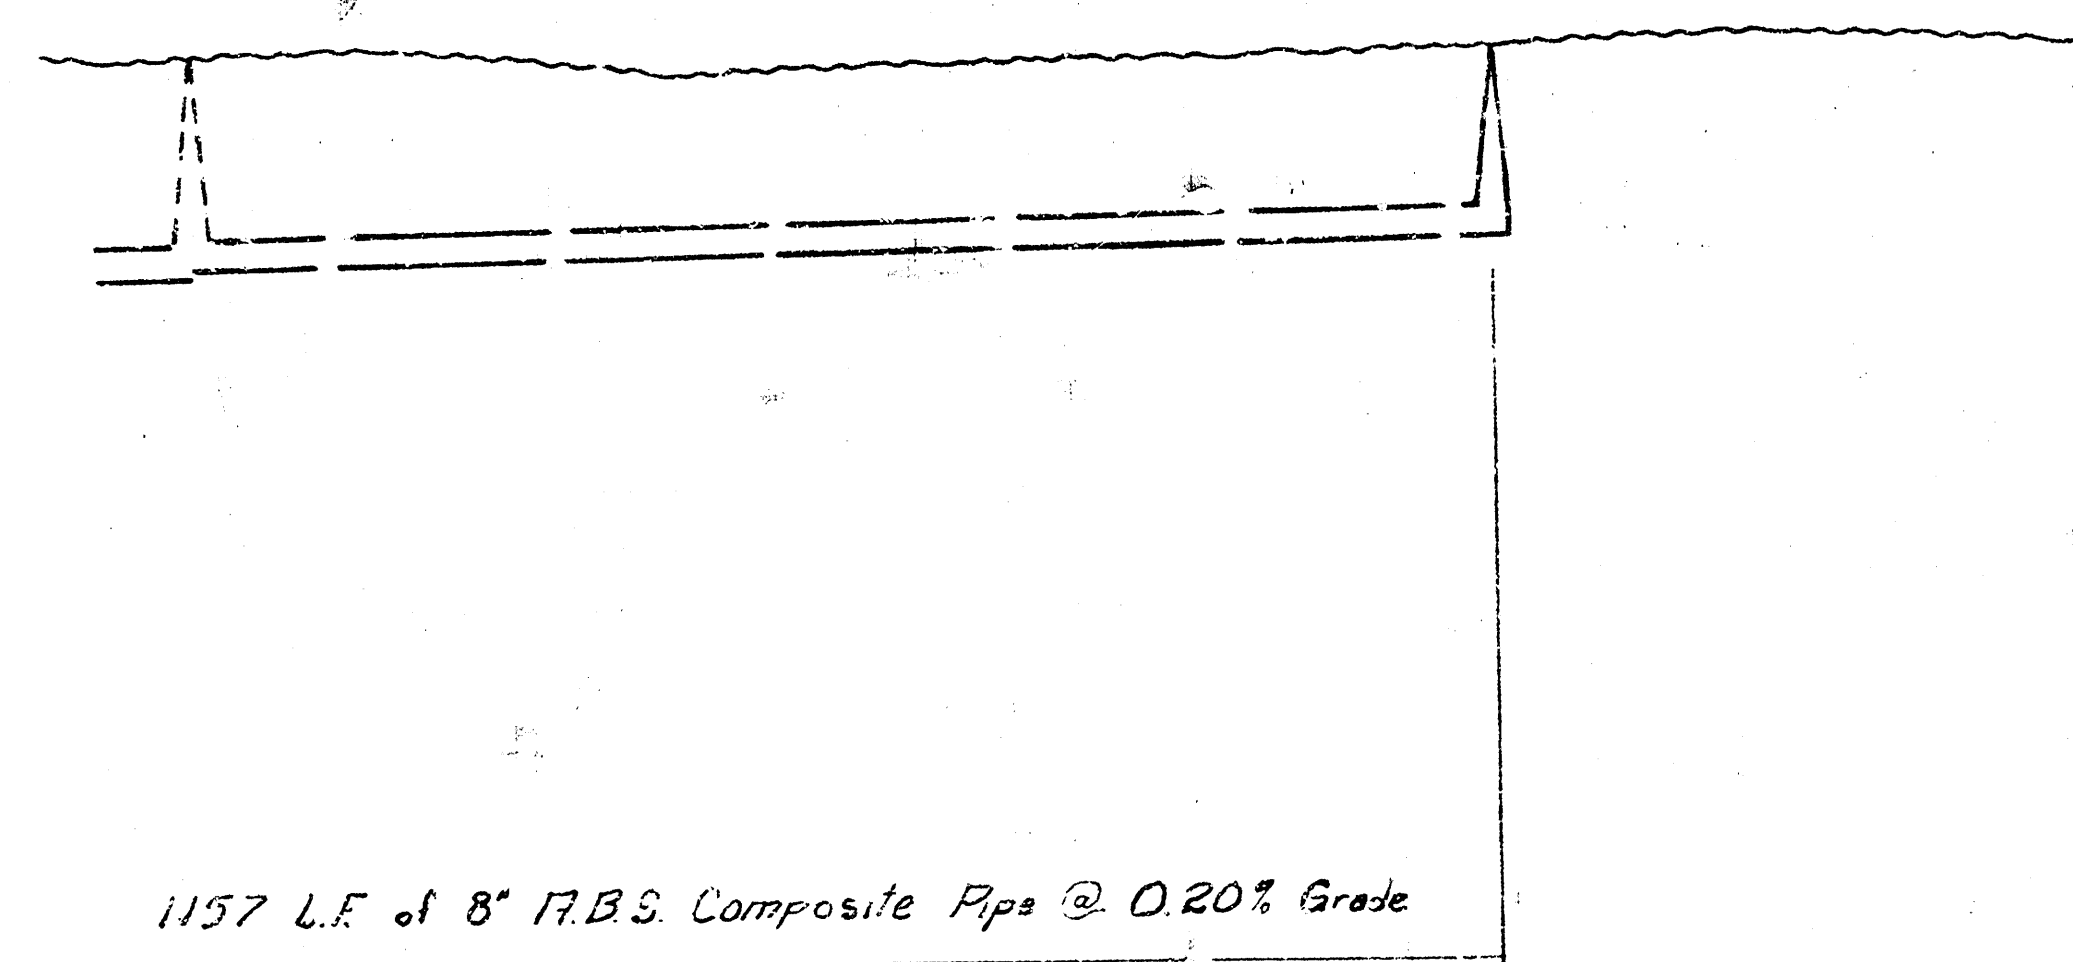

7710 1/2 Out
7720 1/2 In
7727
7747
7767 Fl.

10 11 12 13 14

LAT 22, MAIN 3, SOUTHWEST INTERCEPTOR
CITY OF WICHITA, KANSAS
R. W. LINN CITY ENGINEER
DATE: _____ Proj. No. 468-762*5-60330-000 001
SHEET 1 OF 2

14 10 5 2