

B.M. 130.58 R.R. Spk. S-side R.P.
on NE cor. Taft & Ralston.

B.M. 134.16 R.R. Spk. N-face R.P. near
SE cor. lot 5, Blk. L (N-side Taft
1/2 Blk. E. of Howe Rd)

Iron NE cor.
Ridge Rd. and
Taft Ave.

HOWE



ROAD

Iron S.E. cor.
lot 5, Blk. C.
Westerlea Village.

Iron S.E. cor.
lot 6, Blk. C.
Westerlea Village.

Iron N.E. cor.
lot 6, Blk. C.
Westerlea Village.

Plan Scale 1" = 40' Horiz.
Profile Scale 1" = 5' Vert.

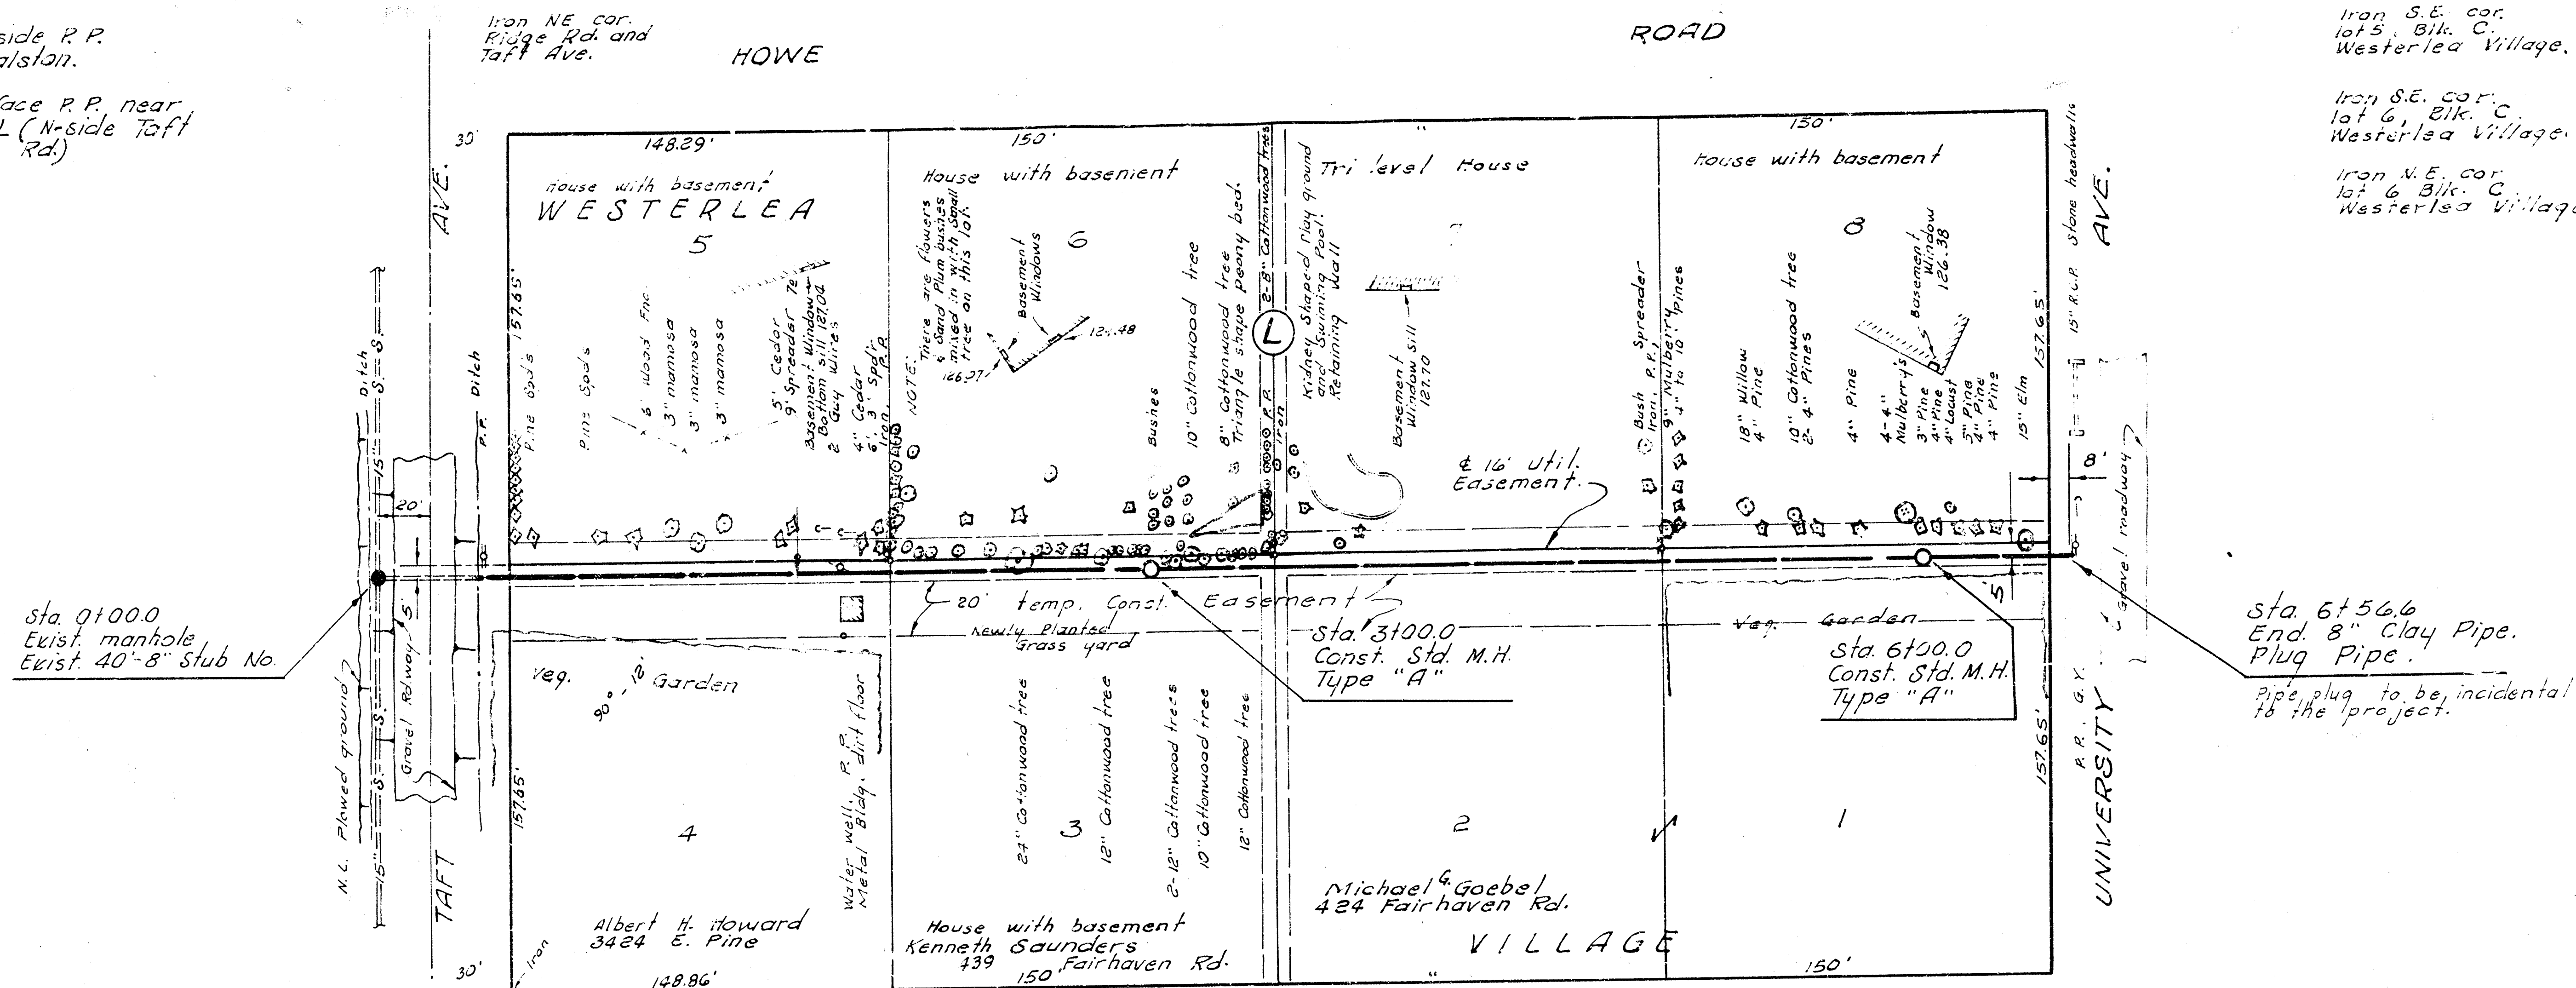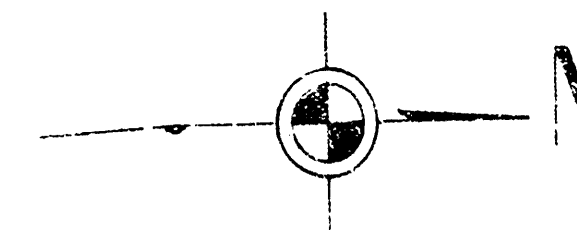

Iron & Taft and
Duyan Sts.

FAIRHAVEN

ROAD

UNIVERSITY


Sta. 0+00.0 Exist. M.H.
Exist. 40"-8" Stub No.

Sta. 0+40.0 Begin project.

Sta. 3+00.0 Const.
Std. M.H. Type "A"

Sta. 6+00.0 Const.
Std. M.H. Type "A"

Sta. 6+56.6
End 8" Clay Pipe.
Plug Pipe.

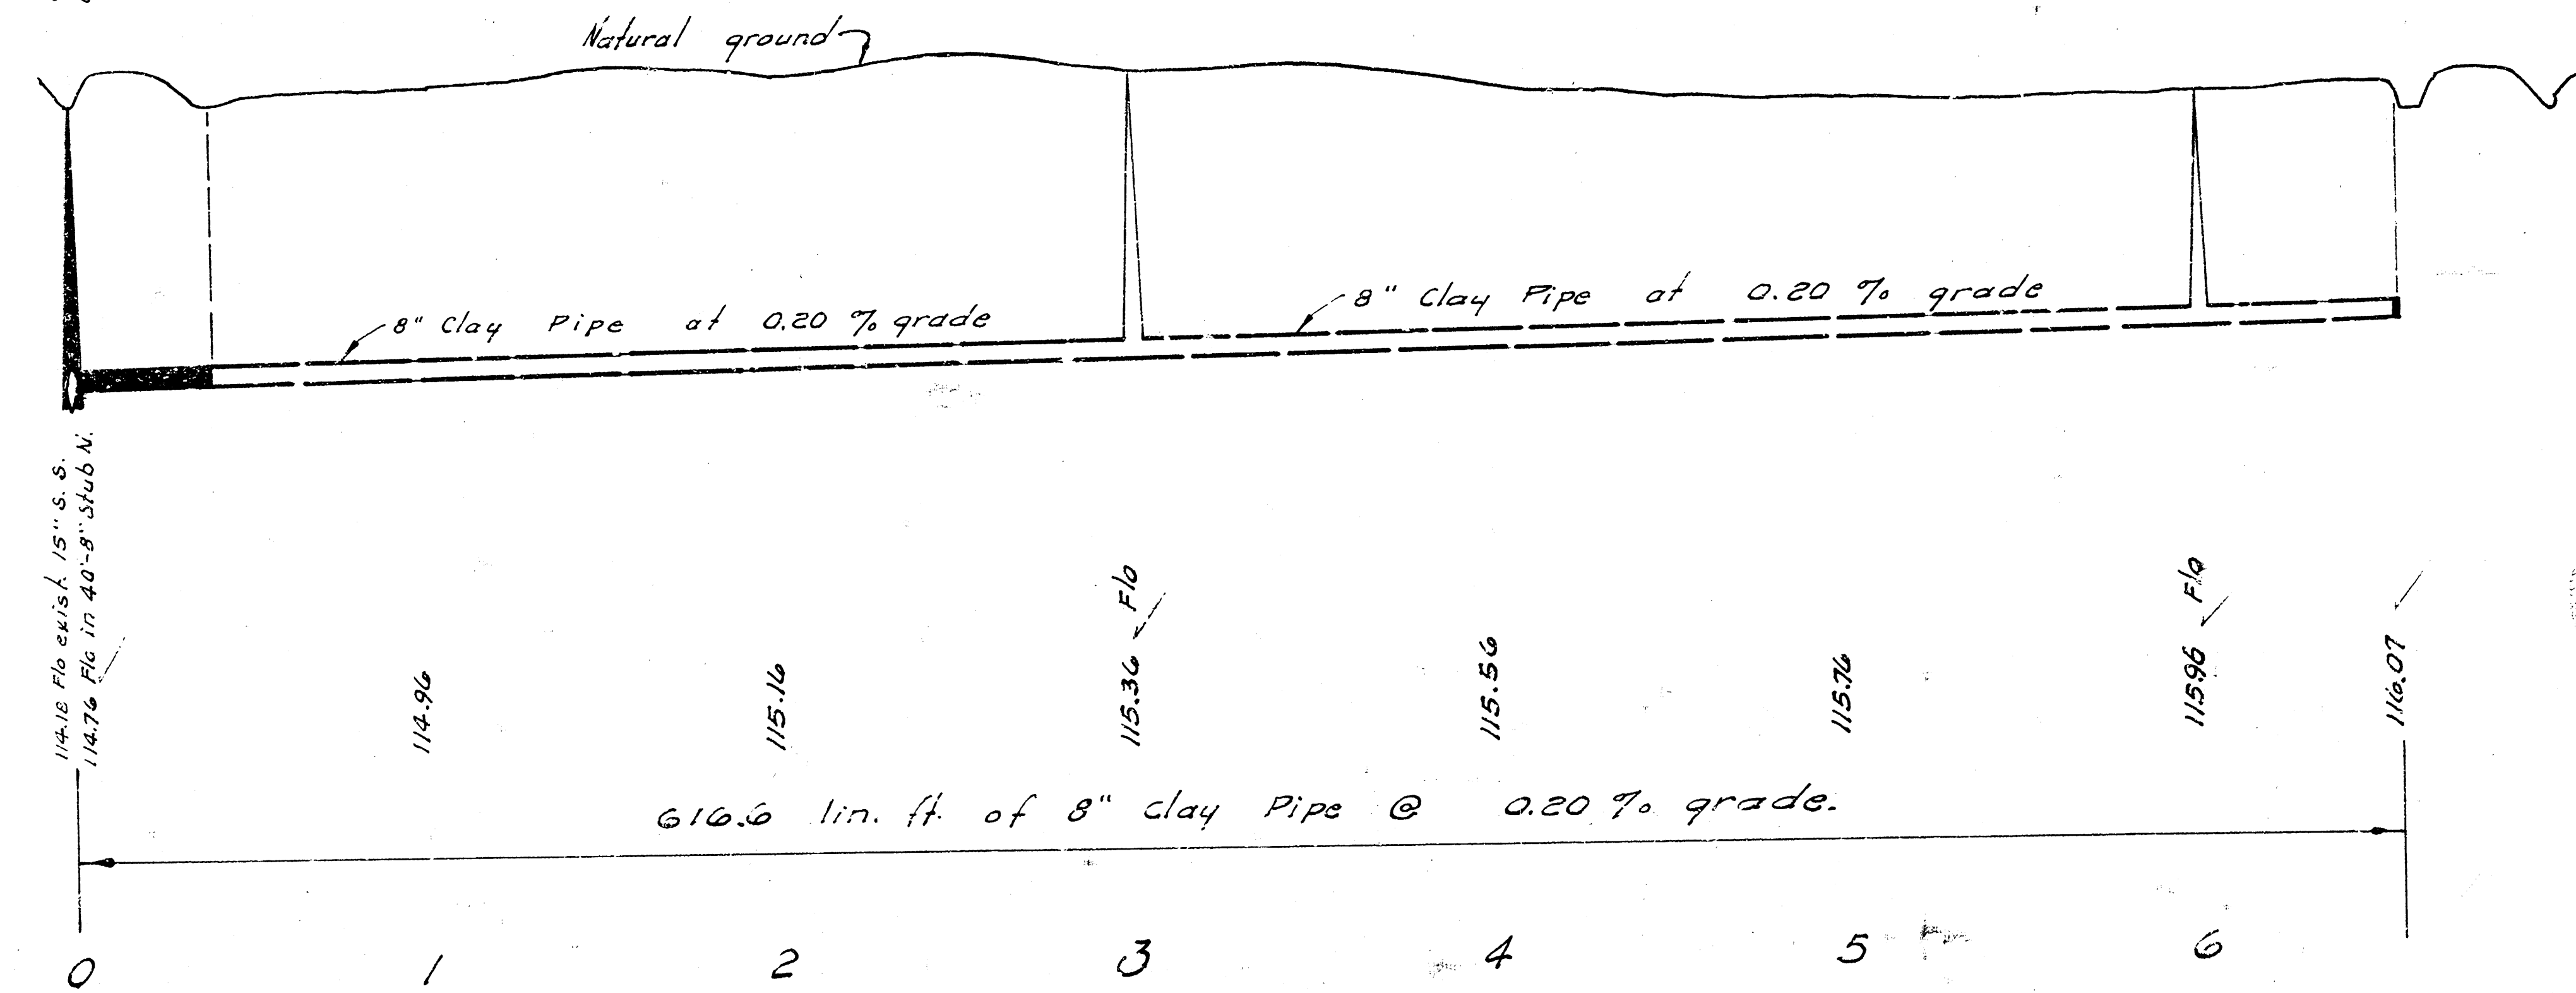

LAT. 4, MAIN 4, S. W. INTERCEPTOR SEWER
CITY OF WICHITA, KANSAS

R. W. LINN — CITY ENGINEER

NOV. 1971 PROJECT NO. DBKL 571026