


B.M. 133.36 "a" cut on S.W. cor. E. Hbvd. of R.C.B.
on Ridge Road approx 255' N. of U.S. 54.

GENERAL NOTES:

Notify S.W. Bell Tele. Co. when
construction begins near under-
ground Cable
Ph. Mr. Vince Wesolowski
263-7811, Ext. 108

Notify K.G.E. when construction
begins near underground Cable
Ph. Mr. Jennings
RM 4-1111 Ext. 335

Replace all asphalt surfaces.

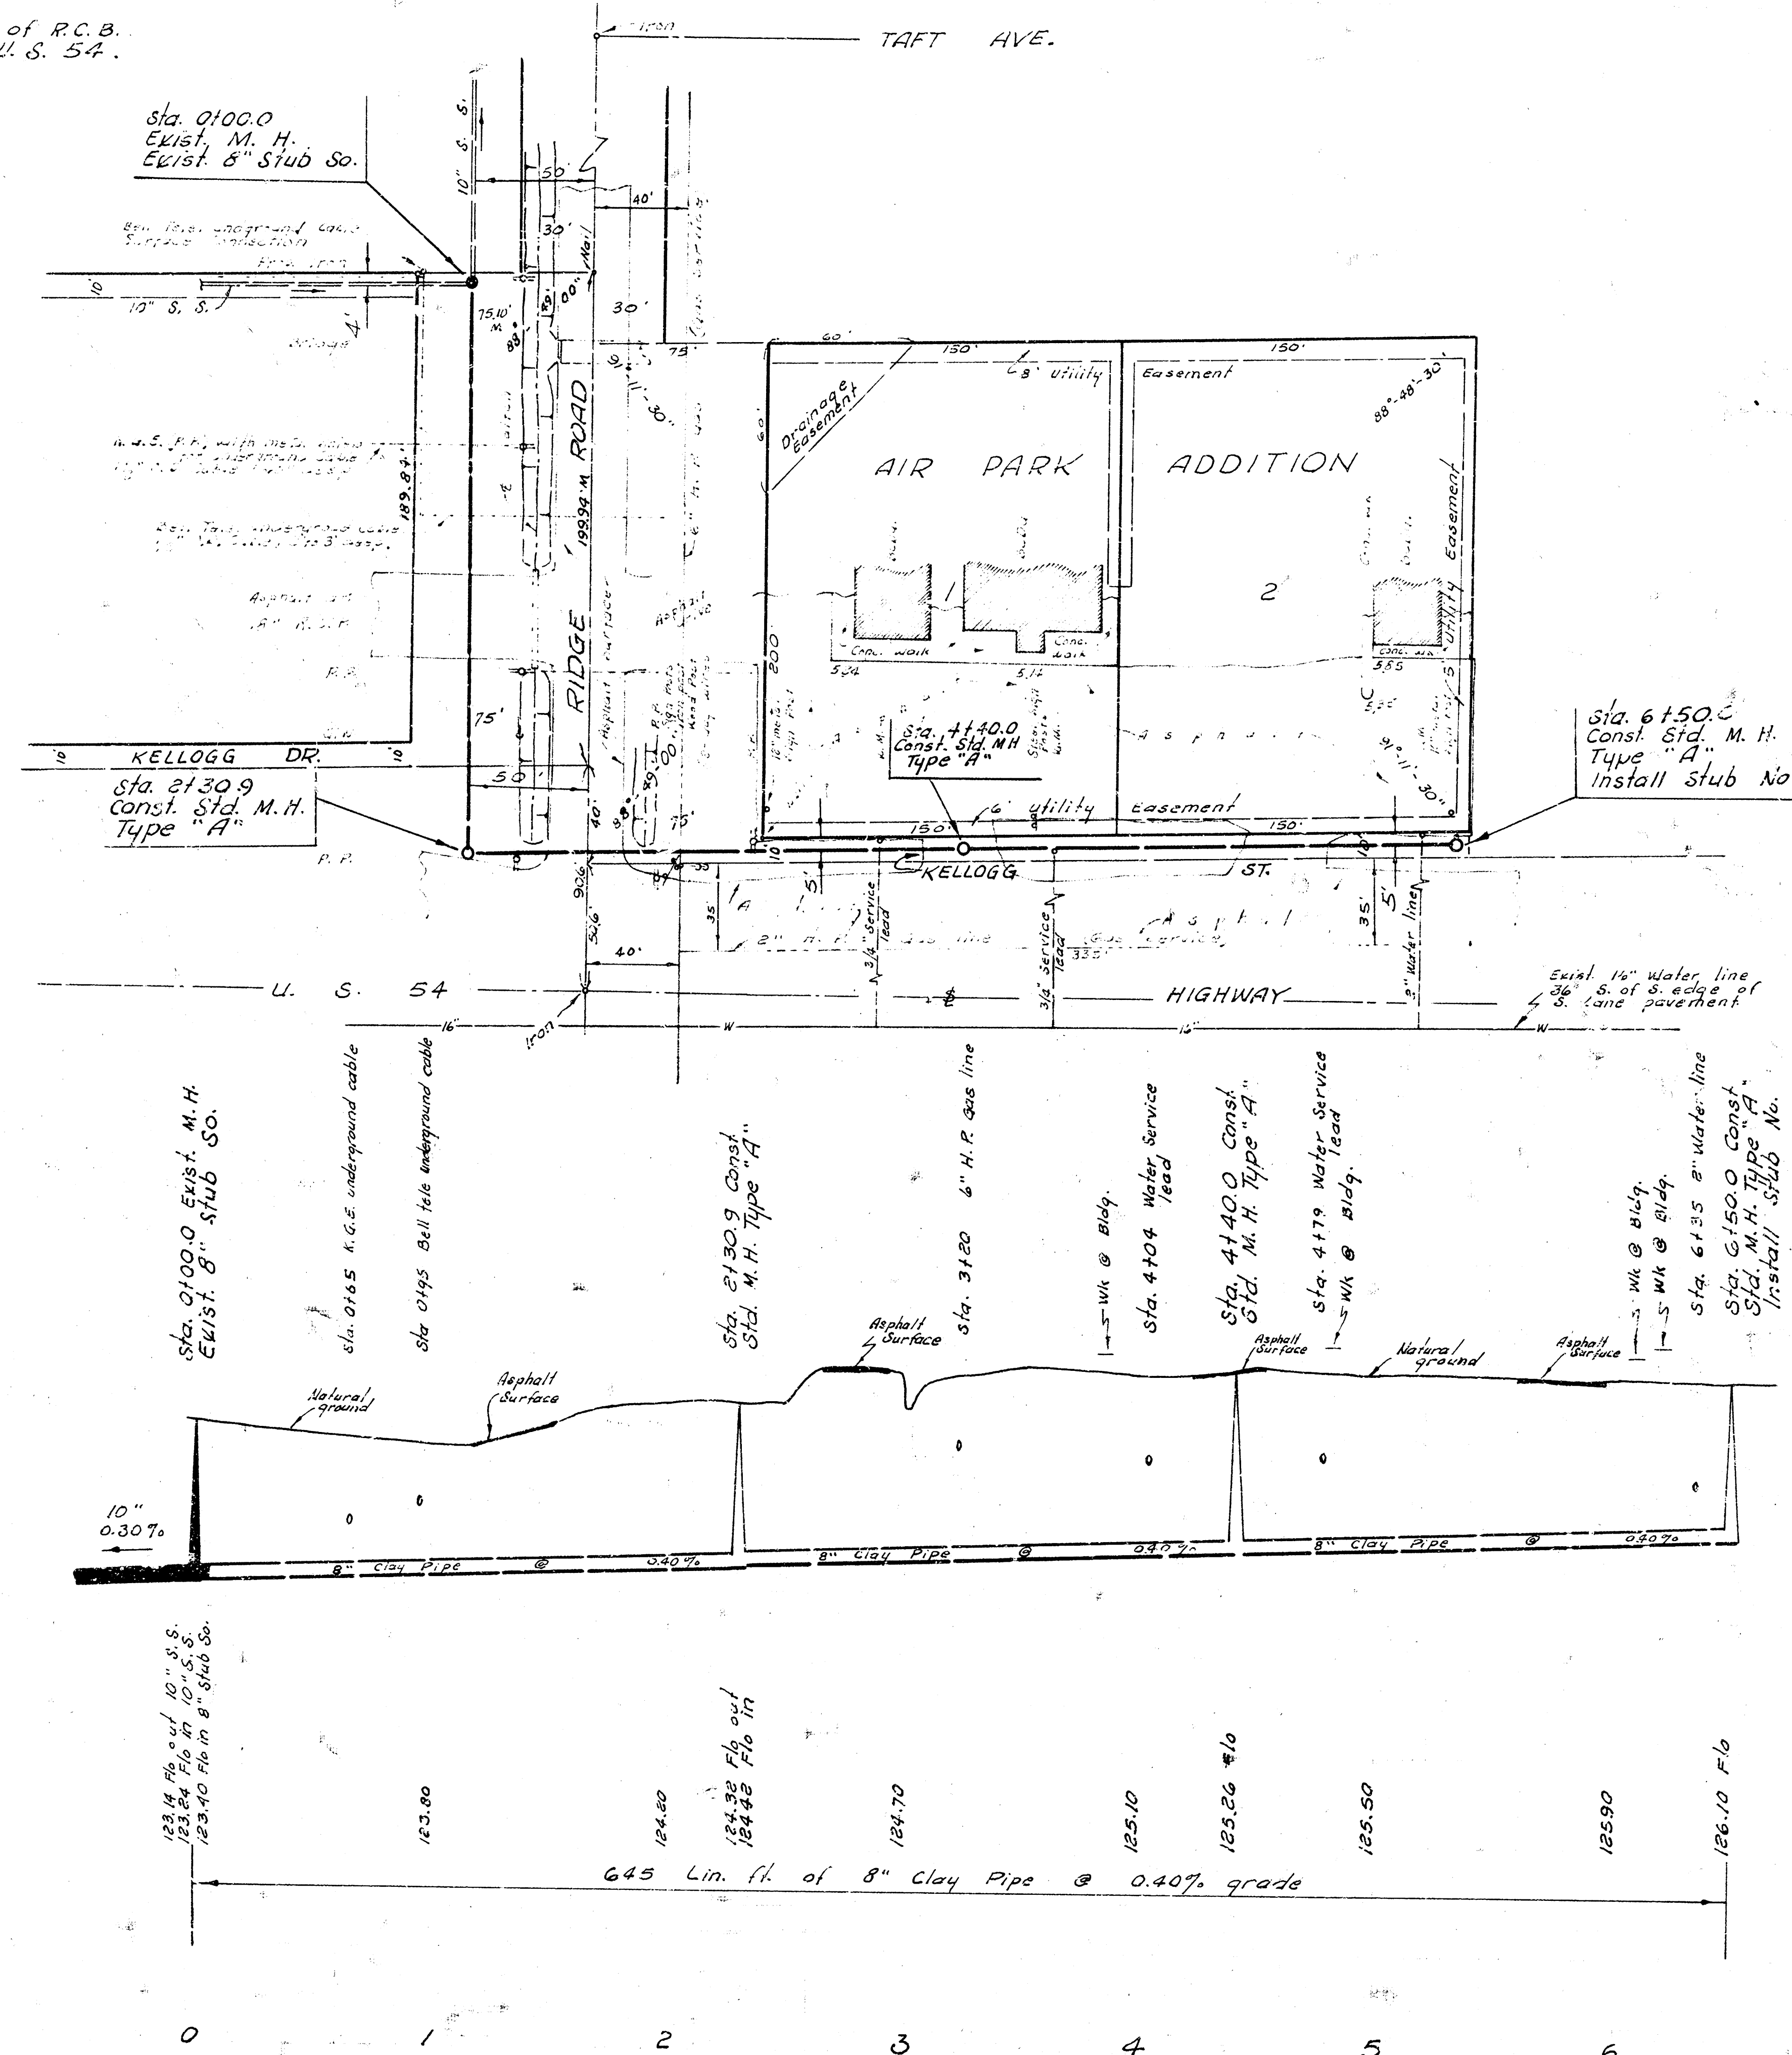

Plan Scale 1" = 40'
Profile Scale 1" = 10' Horiz.
1" = 50' Vert.

LAT. 7, MAIN 4, S. W. INTERCEPTOR SEWER
CITY OF WICHITA, KANSAS
R. W. LINN — CITY ENGINEER
MARCH 1972, PROJECT NO. DBKL 5710 41