


3' x 1' 33.36' cut on S.W. cor. E. Hwy. of R.C.B.
on Ridge Road approx 255' N. of U.S. 54.

GENERAL NOTES:

Notify S.W. Bell Tel. Co. when
construction begins near under-
ground cable
Ph. Mr. Wyszowski
263-9811, Ext. 103

Notify K.G.E. when construction
begins near underground cable
Ph. Mr. Jennings
AM 4-1111, Ext. 335

Replace all asphalt surfaces.

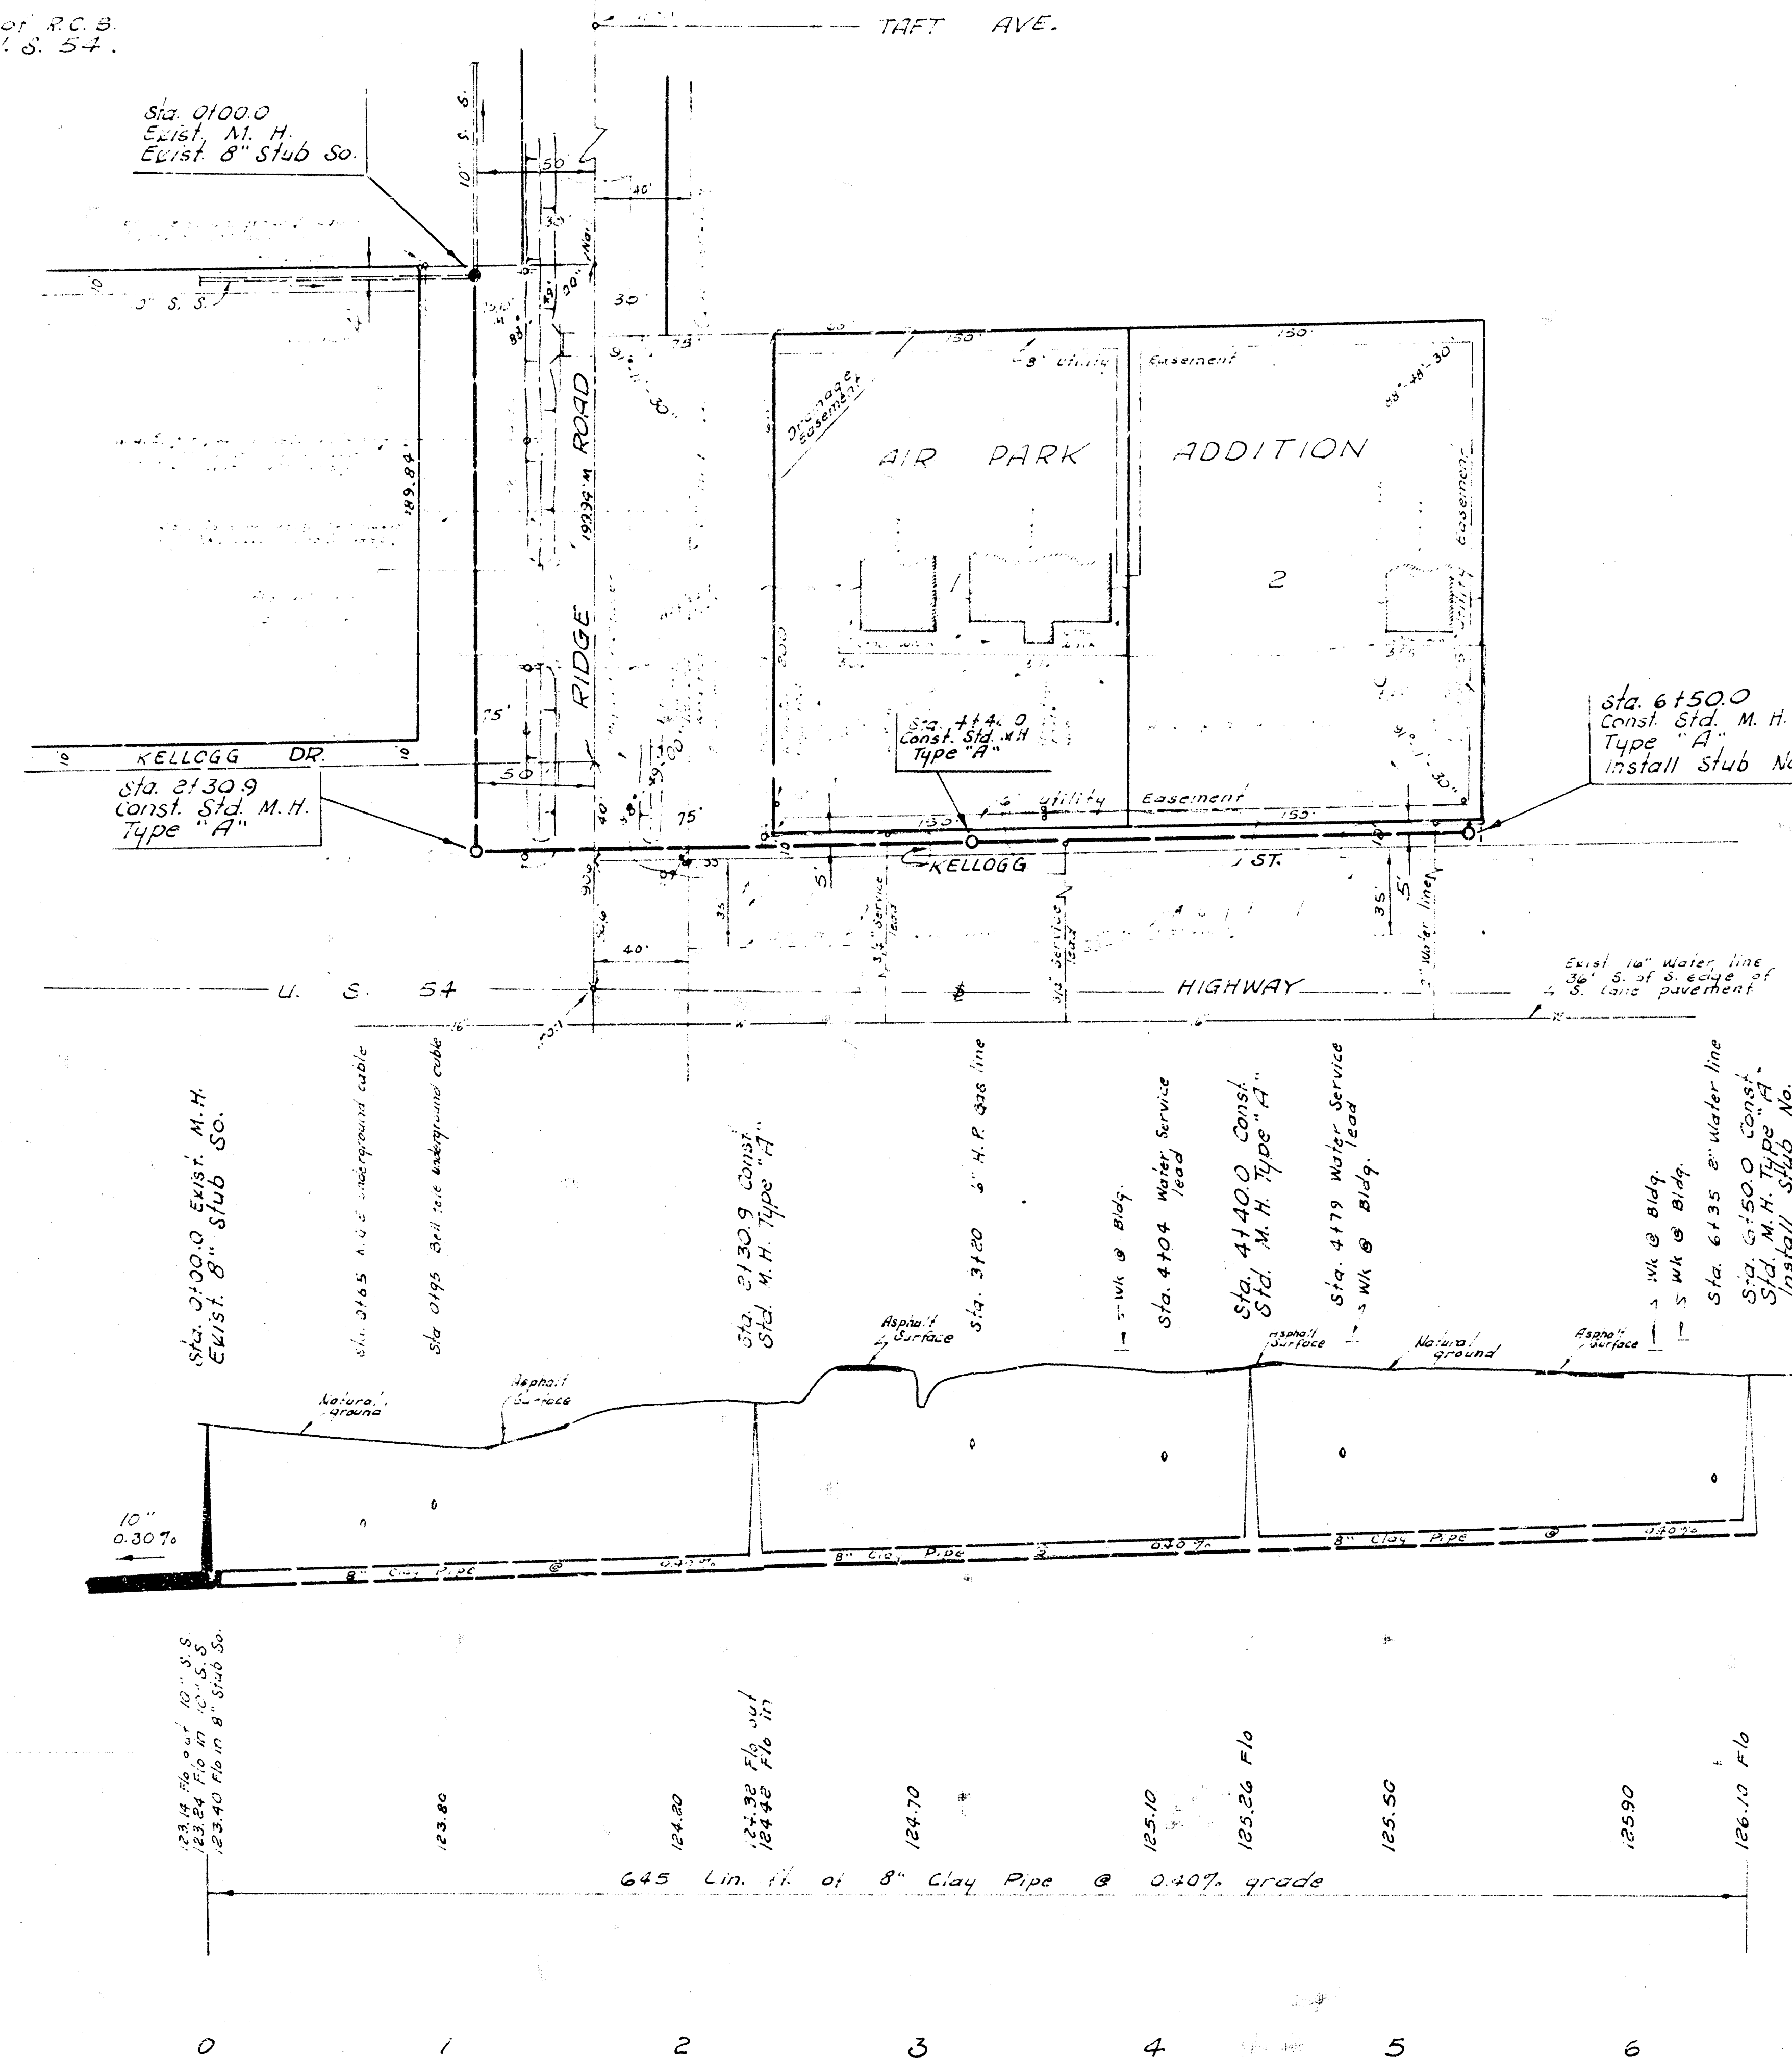

Plan Scale 1" = 40'
Profile Scale 1" = 10' Hor.
1" = 50' Vert.

LAT. 7, MAIN 4, S. W. INTERCEPT SEWER
CITY OF WICHITA, KANSAS
R. W. LINN — CITY ENGINEER
MARCH 1972, PROJECT NO. DBKL 571041