



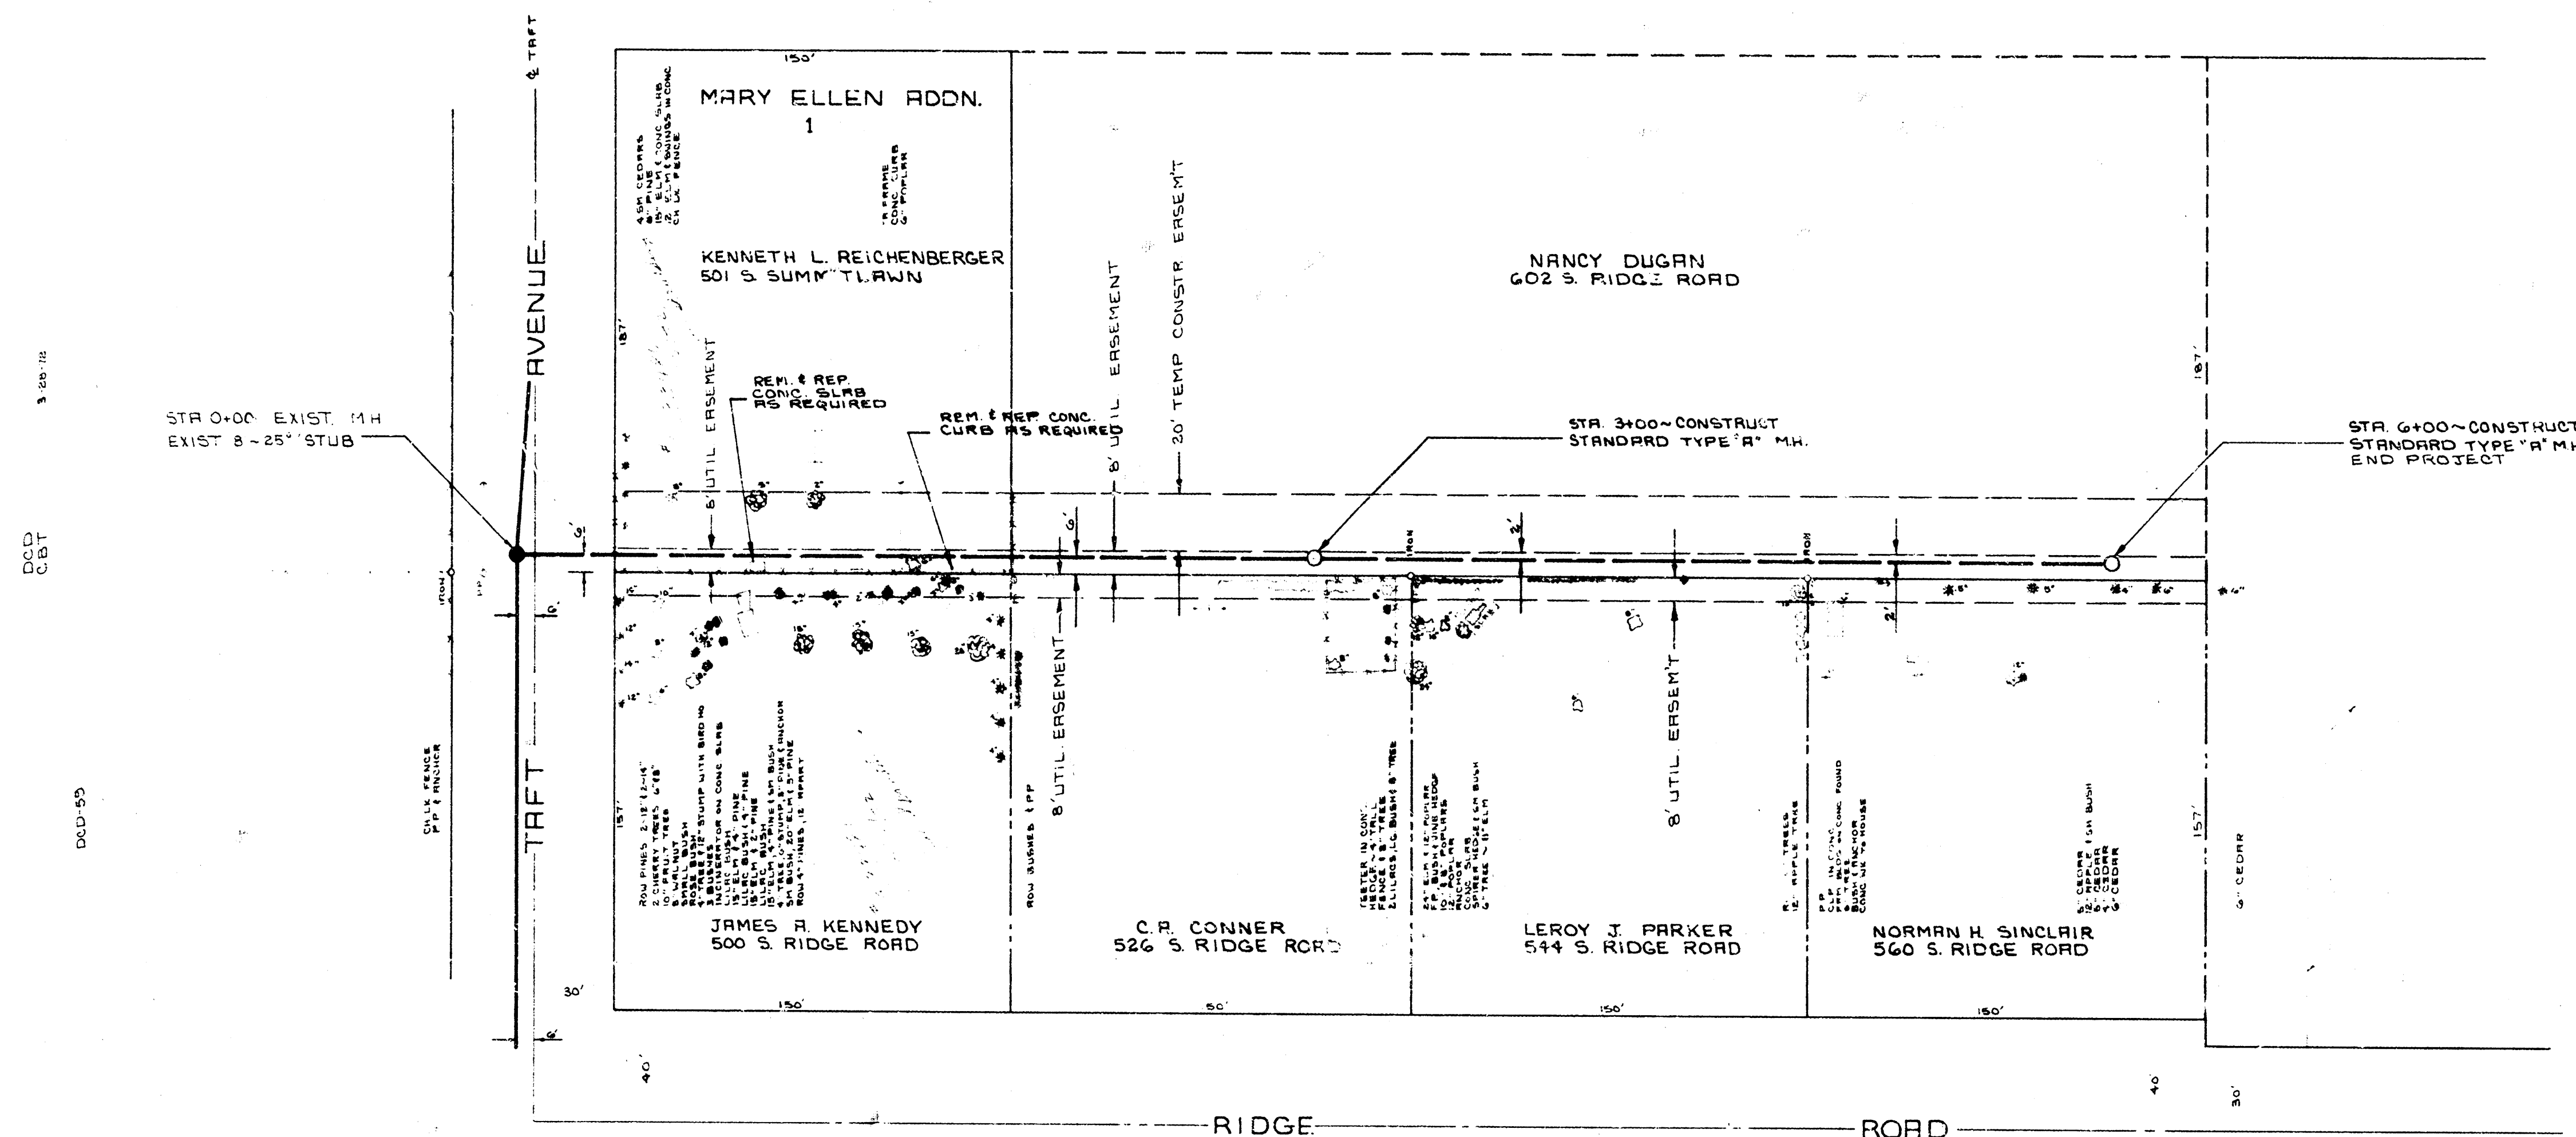

N
 SCALE
 VERTICAL 1" = 5'
 HORIZONTAL 1" = 40'
 BM#1 = 35.55 - 10' DIA. E.D. PIN 10' S. OF S.W. CORNER
 BM#2 = 35.45 - 10' DIA. E.D. PIN 25' S. OF S.W. CORNER

NOTE: CONTRACTOR TO EXCAVATE 8" STUB
 TO EXISTING FIELD ENGINEER TO CHECK
 ELEVATION PRIOR TO STAKING PROTECT.

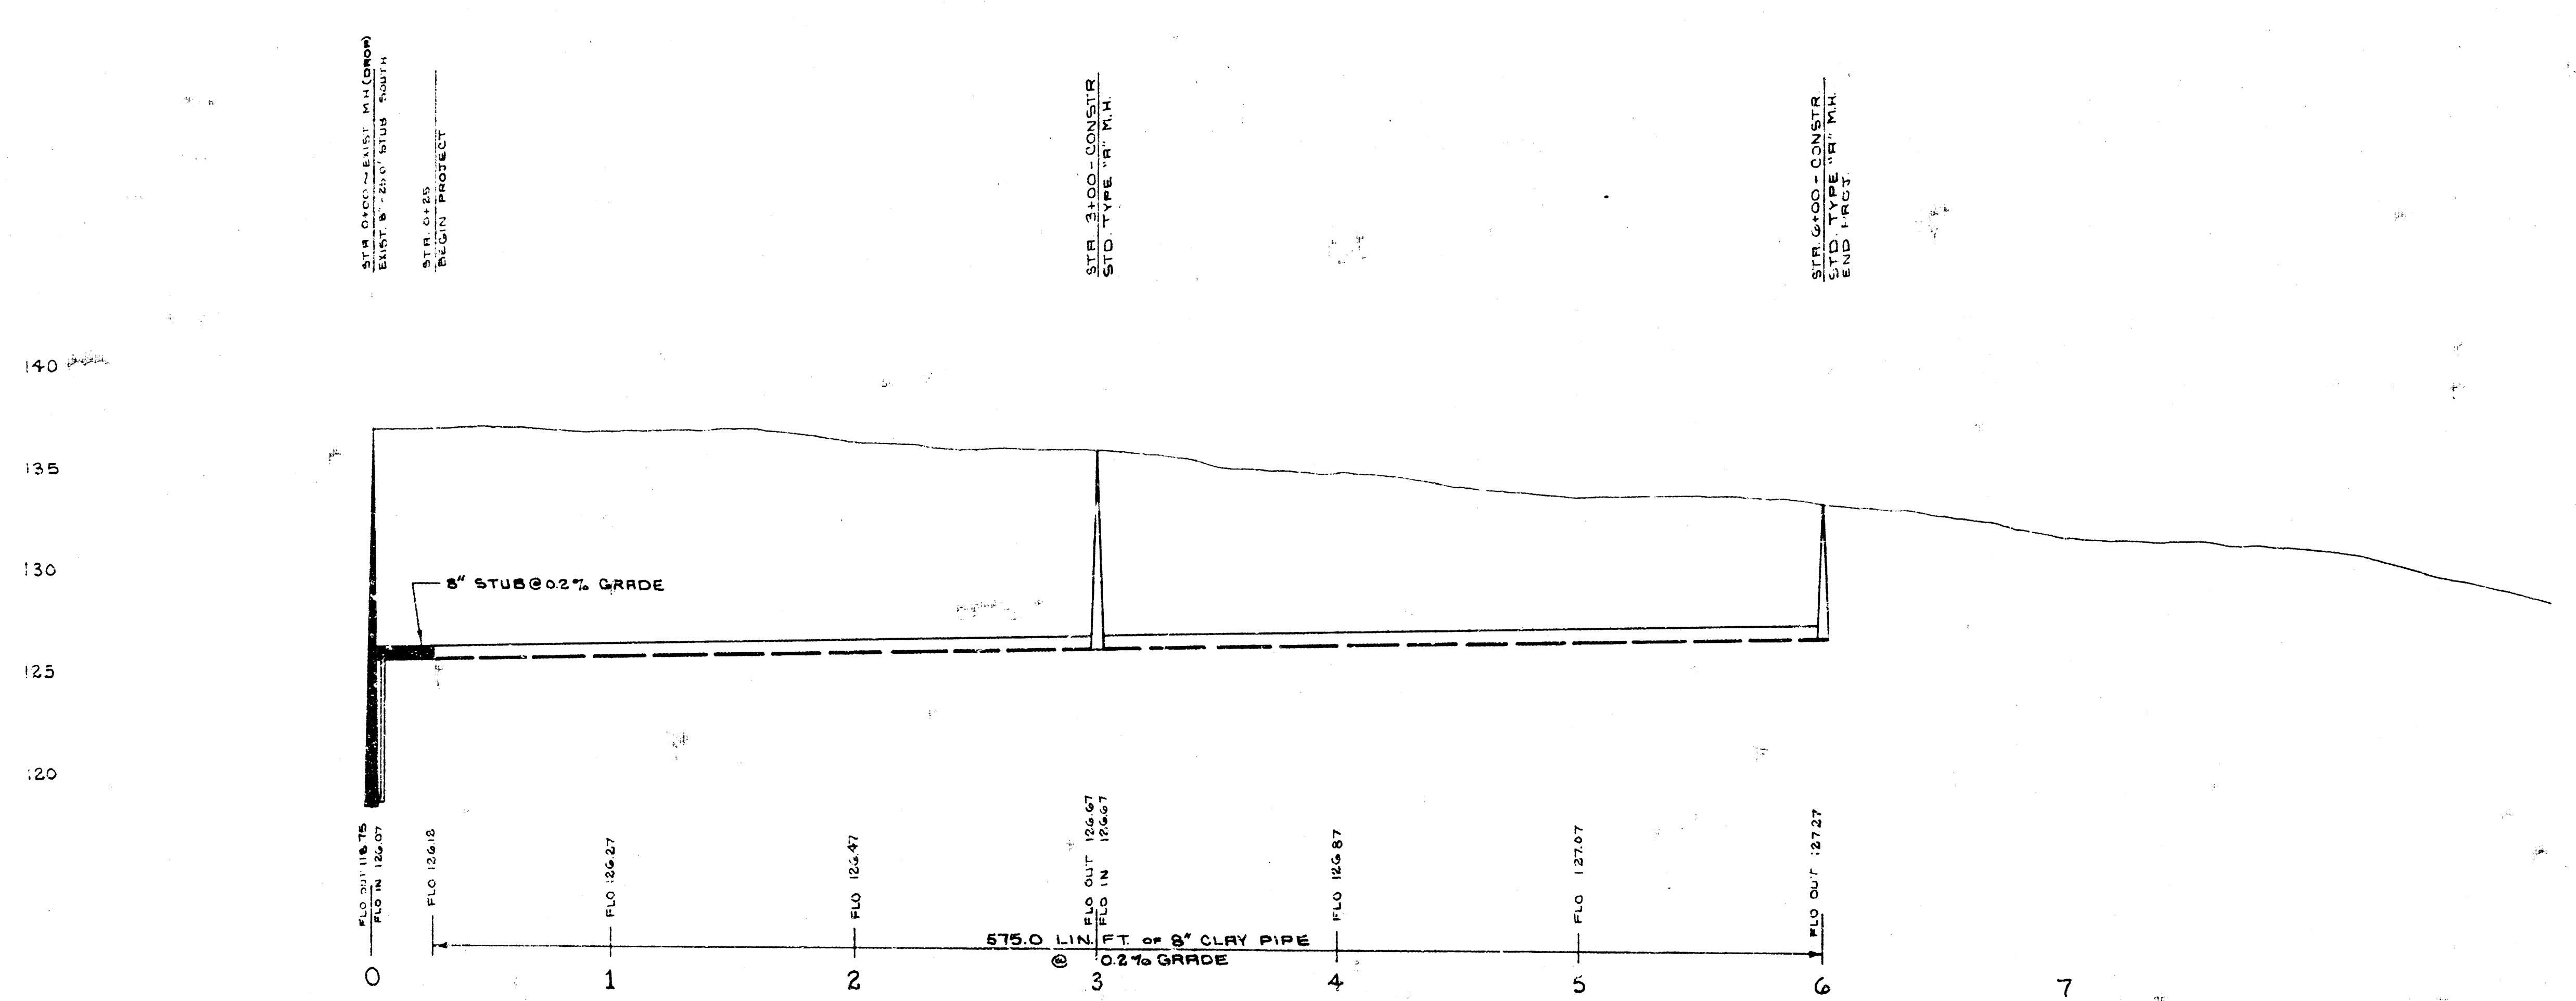

LAT. 14, MAIN 4 SWI SEWER
 CITY OF WICHITA
 R.W. LINN CITY ENGINEER
 DATE JUNE 1972 PROJ. NO. DBXL 5720H