



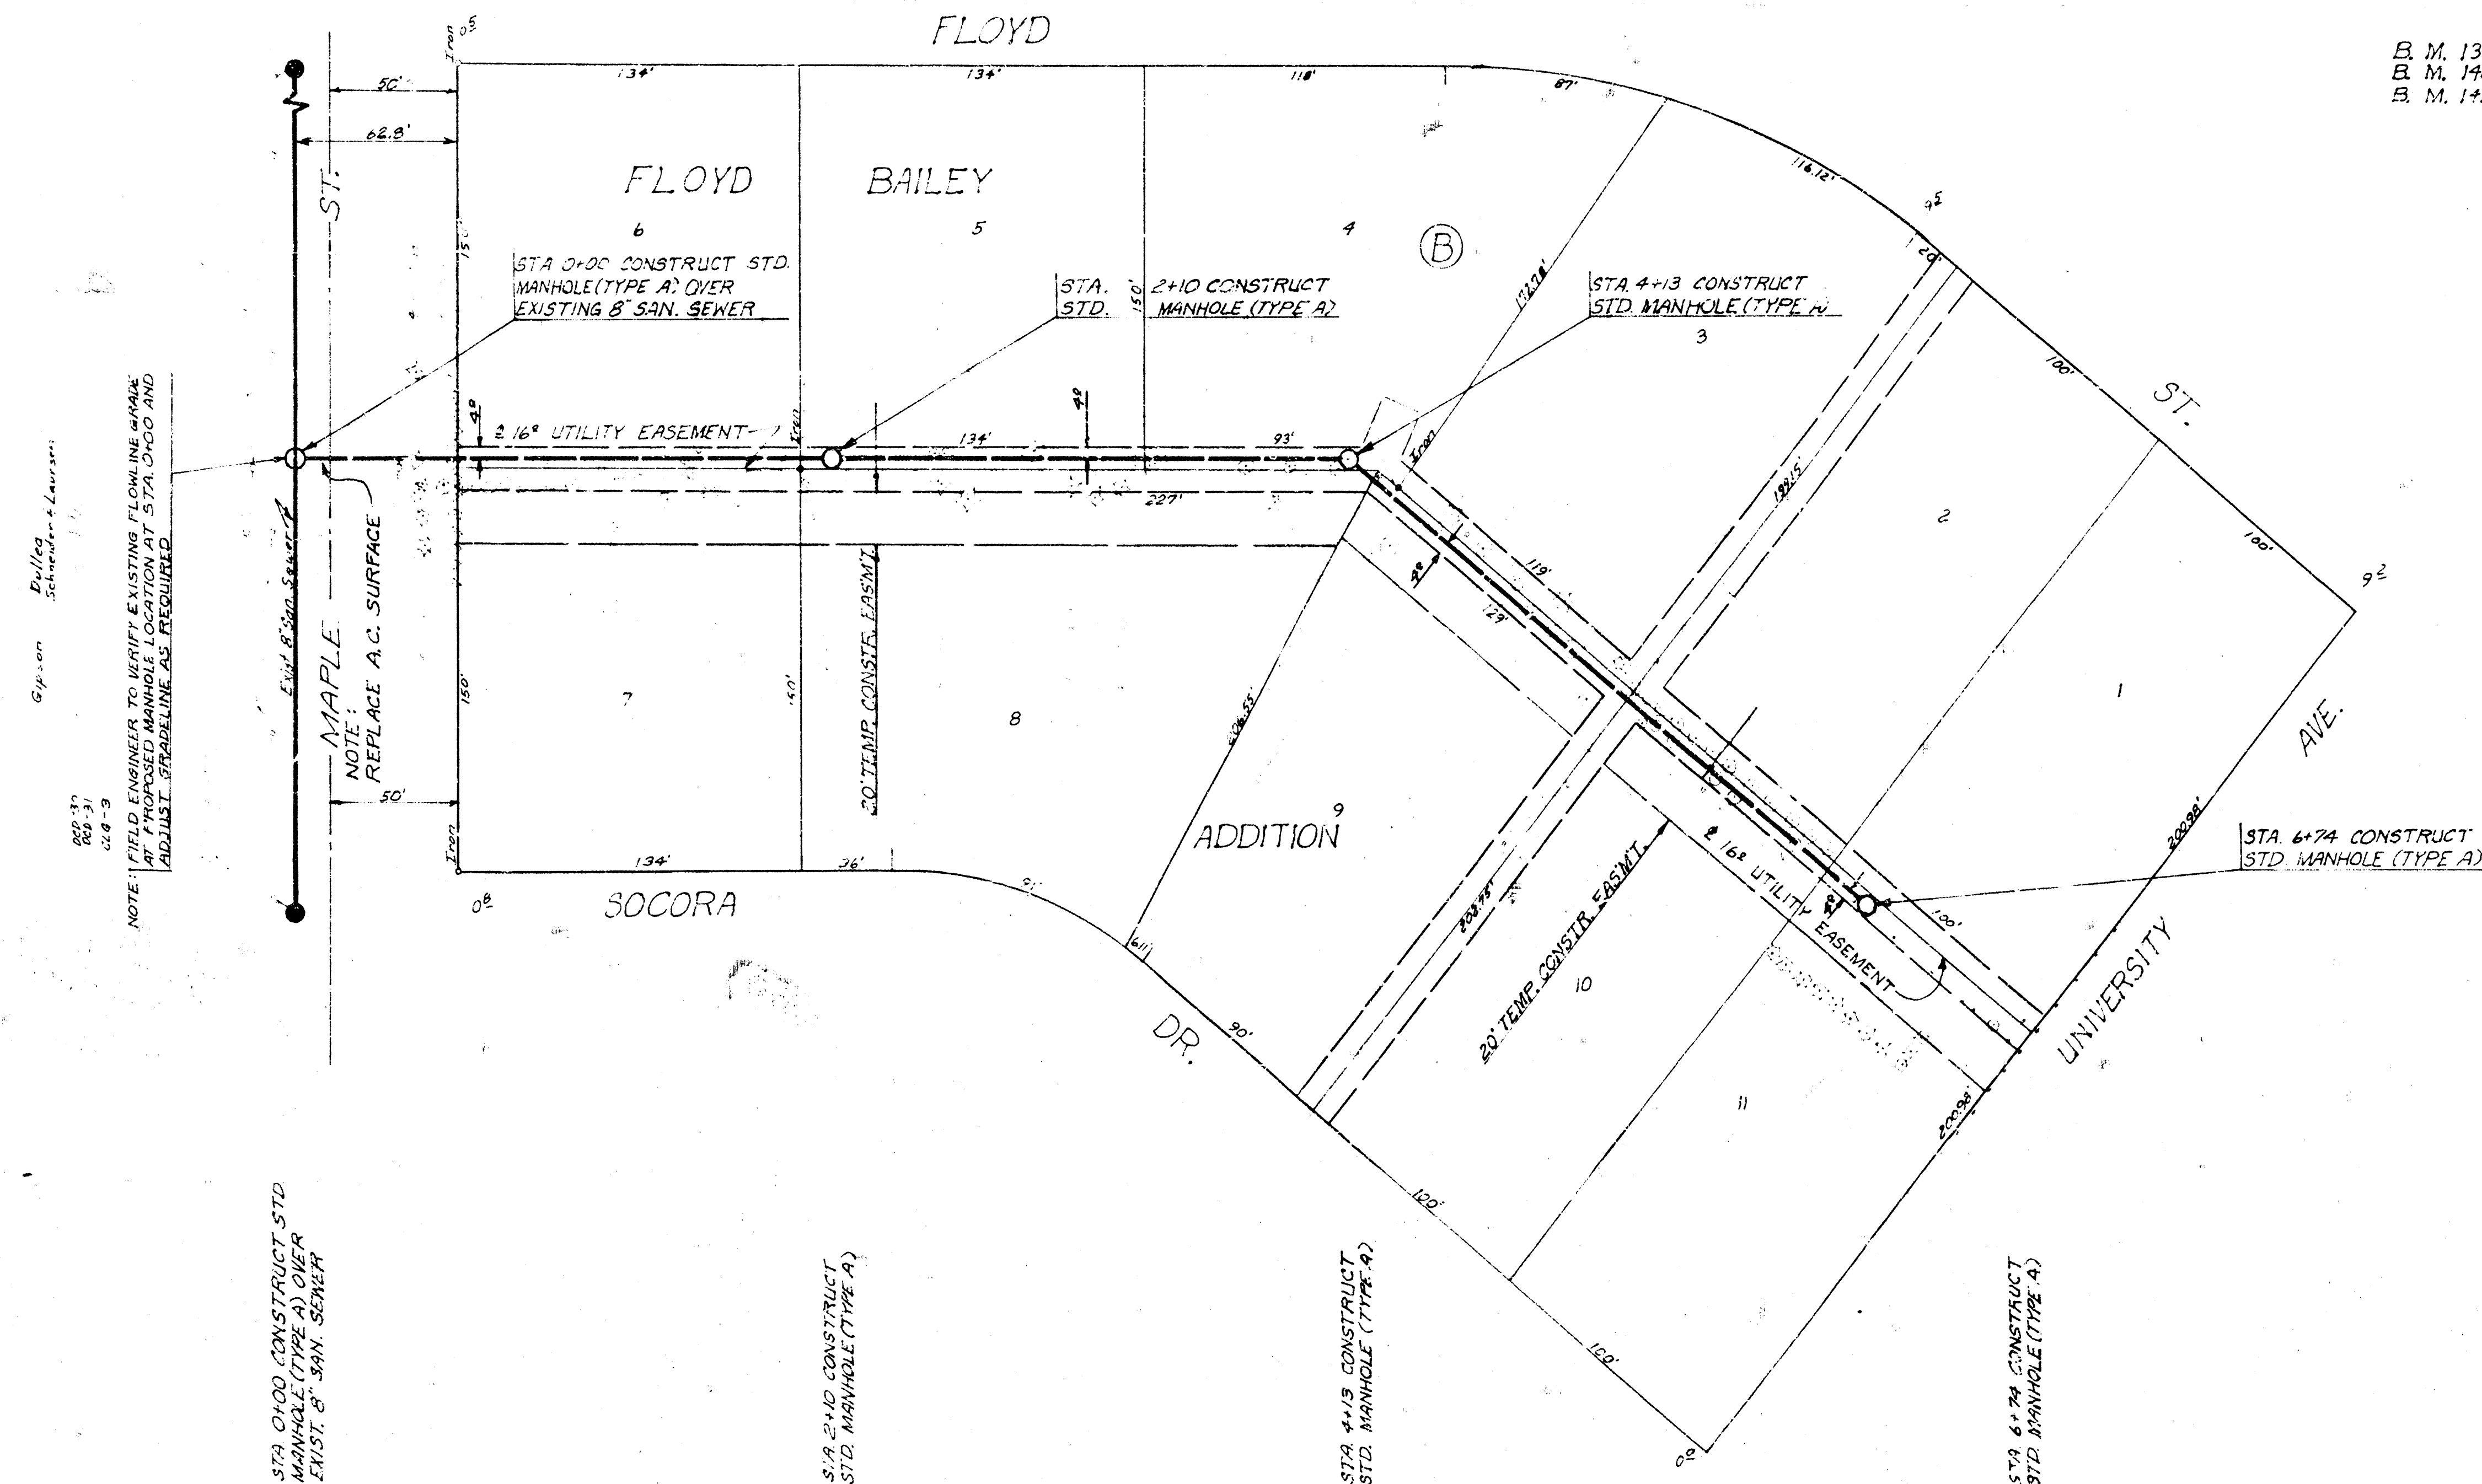

B. M. 13907 SPK. W. SIDE P.P. E. SIDE FLOYD ST. 200'± N. OF TURQUOISE.
 B. M. 14245 SPA, N. SIDE LIGHT POLE S.W. CORNER UNIVERSITY & SOCORA
 B. M. 14266 "A" CUT N.W. COR. HEADWALL @ N.W. COR. MAPLE & SOCORA.

PLAN SCALE: 1"=40'
 PROFILE SCALE: 1"=4' HORIZ.
 1"=5' VERT.

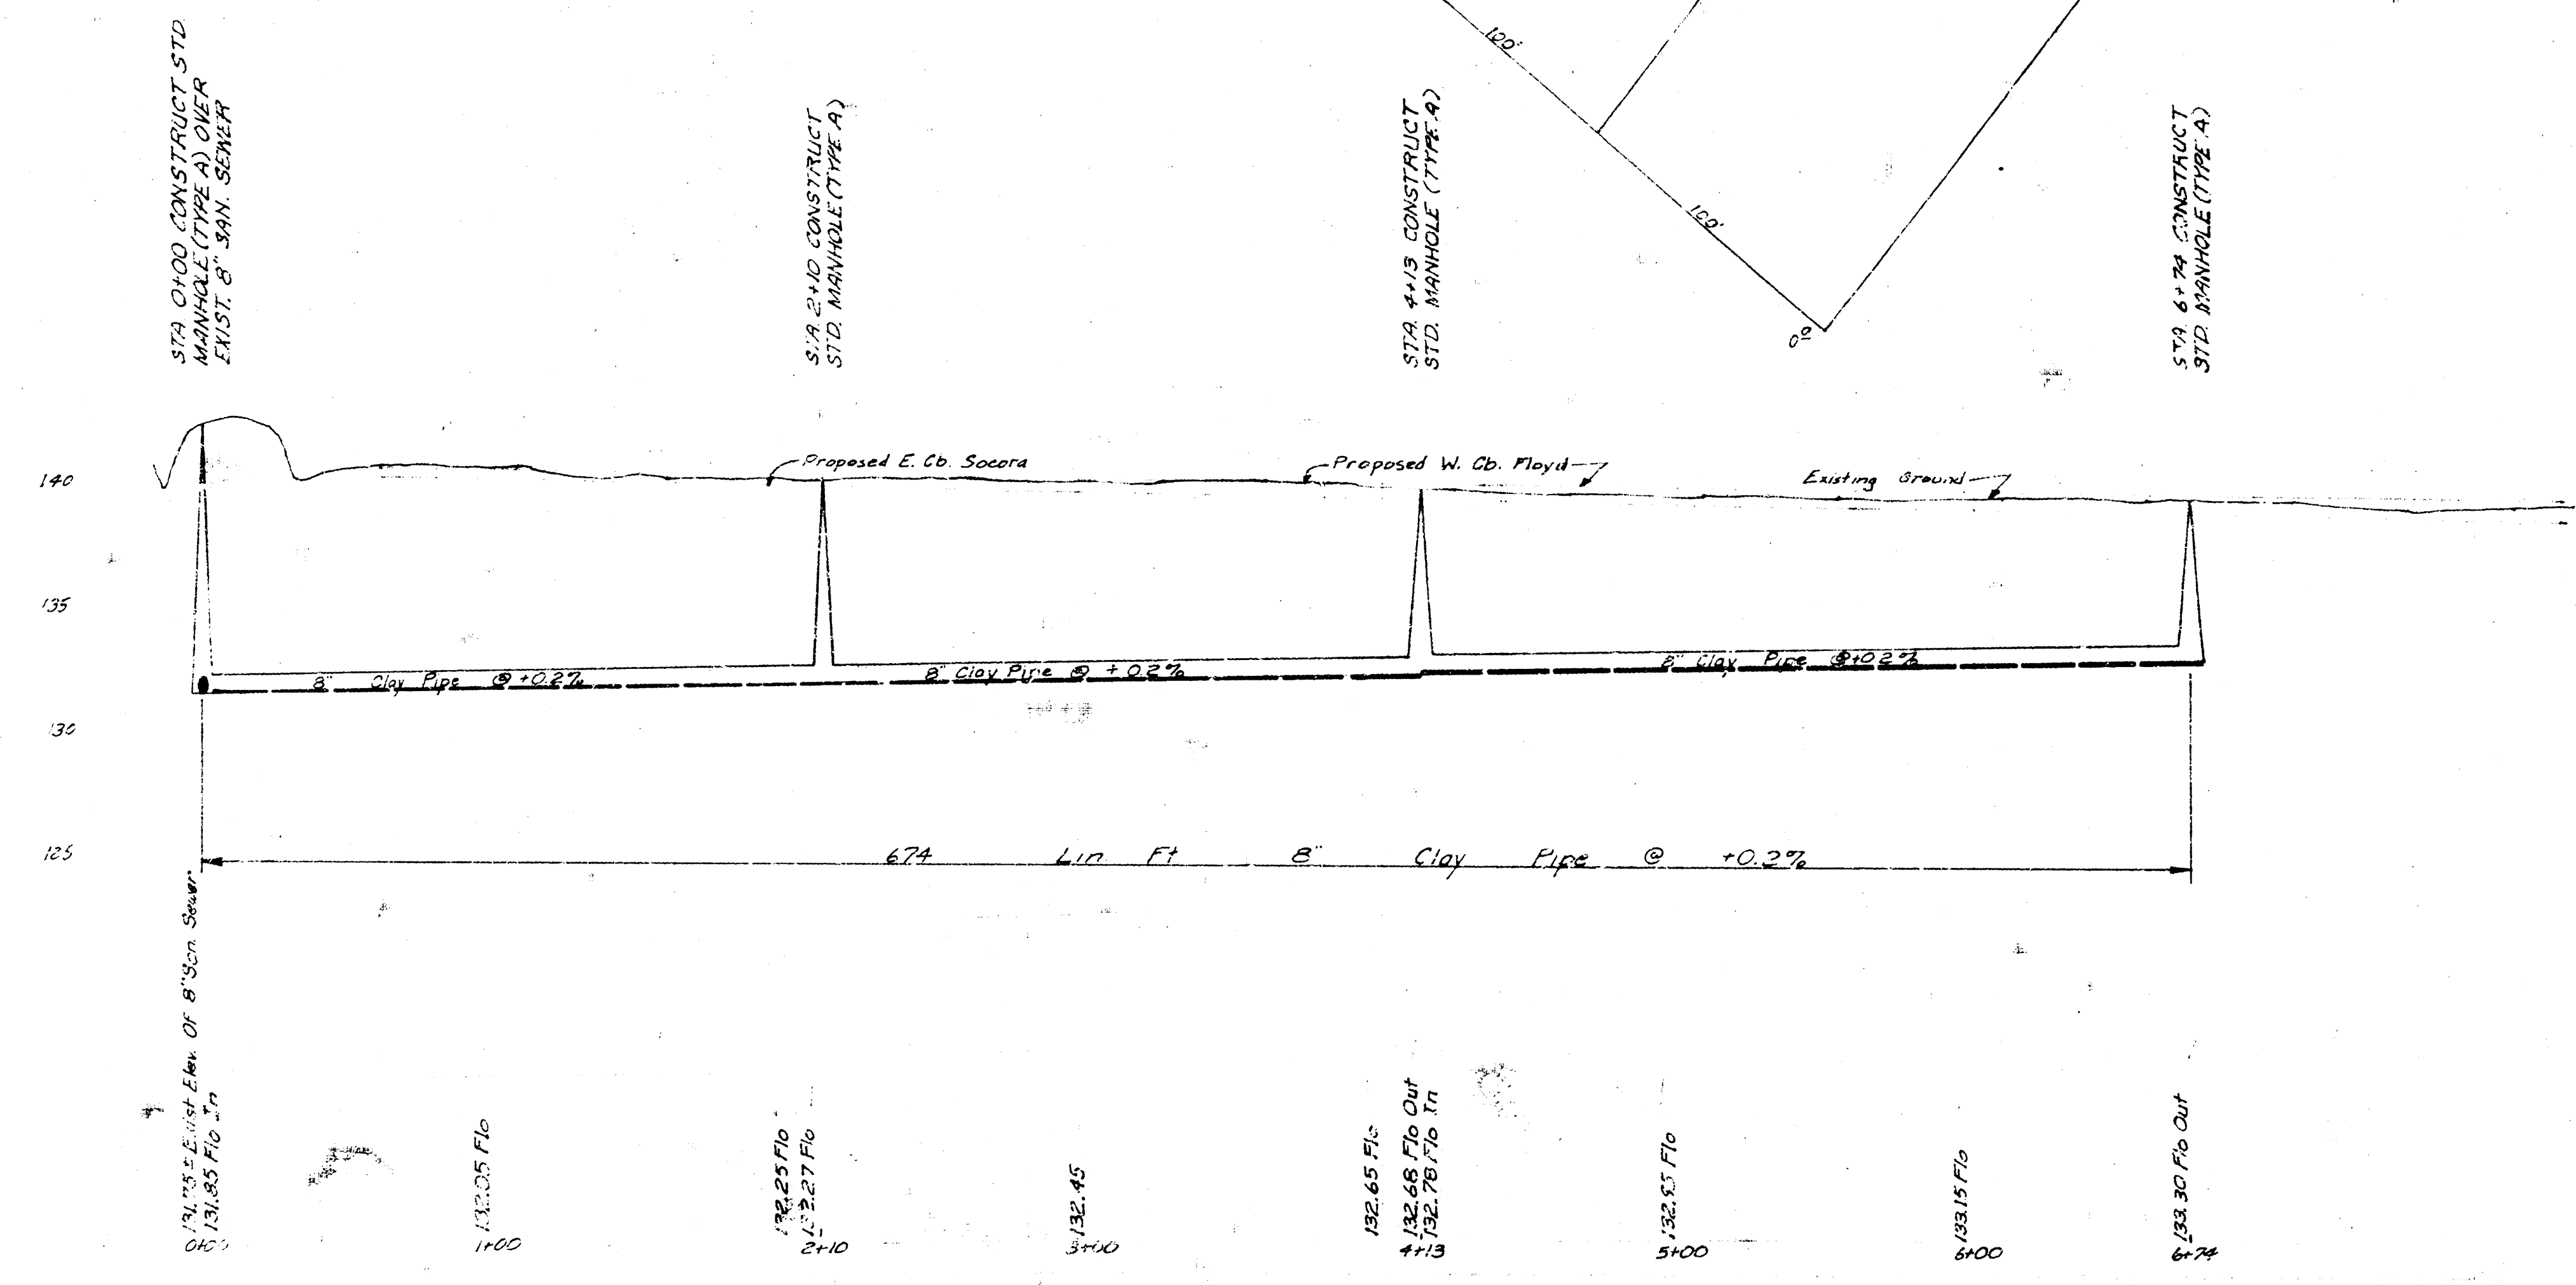

LAT. 16, MAIN 4, S. W. INTER.
 CITY OF WICHITA, KANSAS
 R. W. LINN, CITY ENGINEER
 PROJ. NO. DBKL 572034
 DATE: JULY, 1972

