



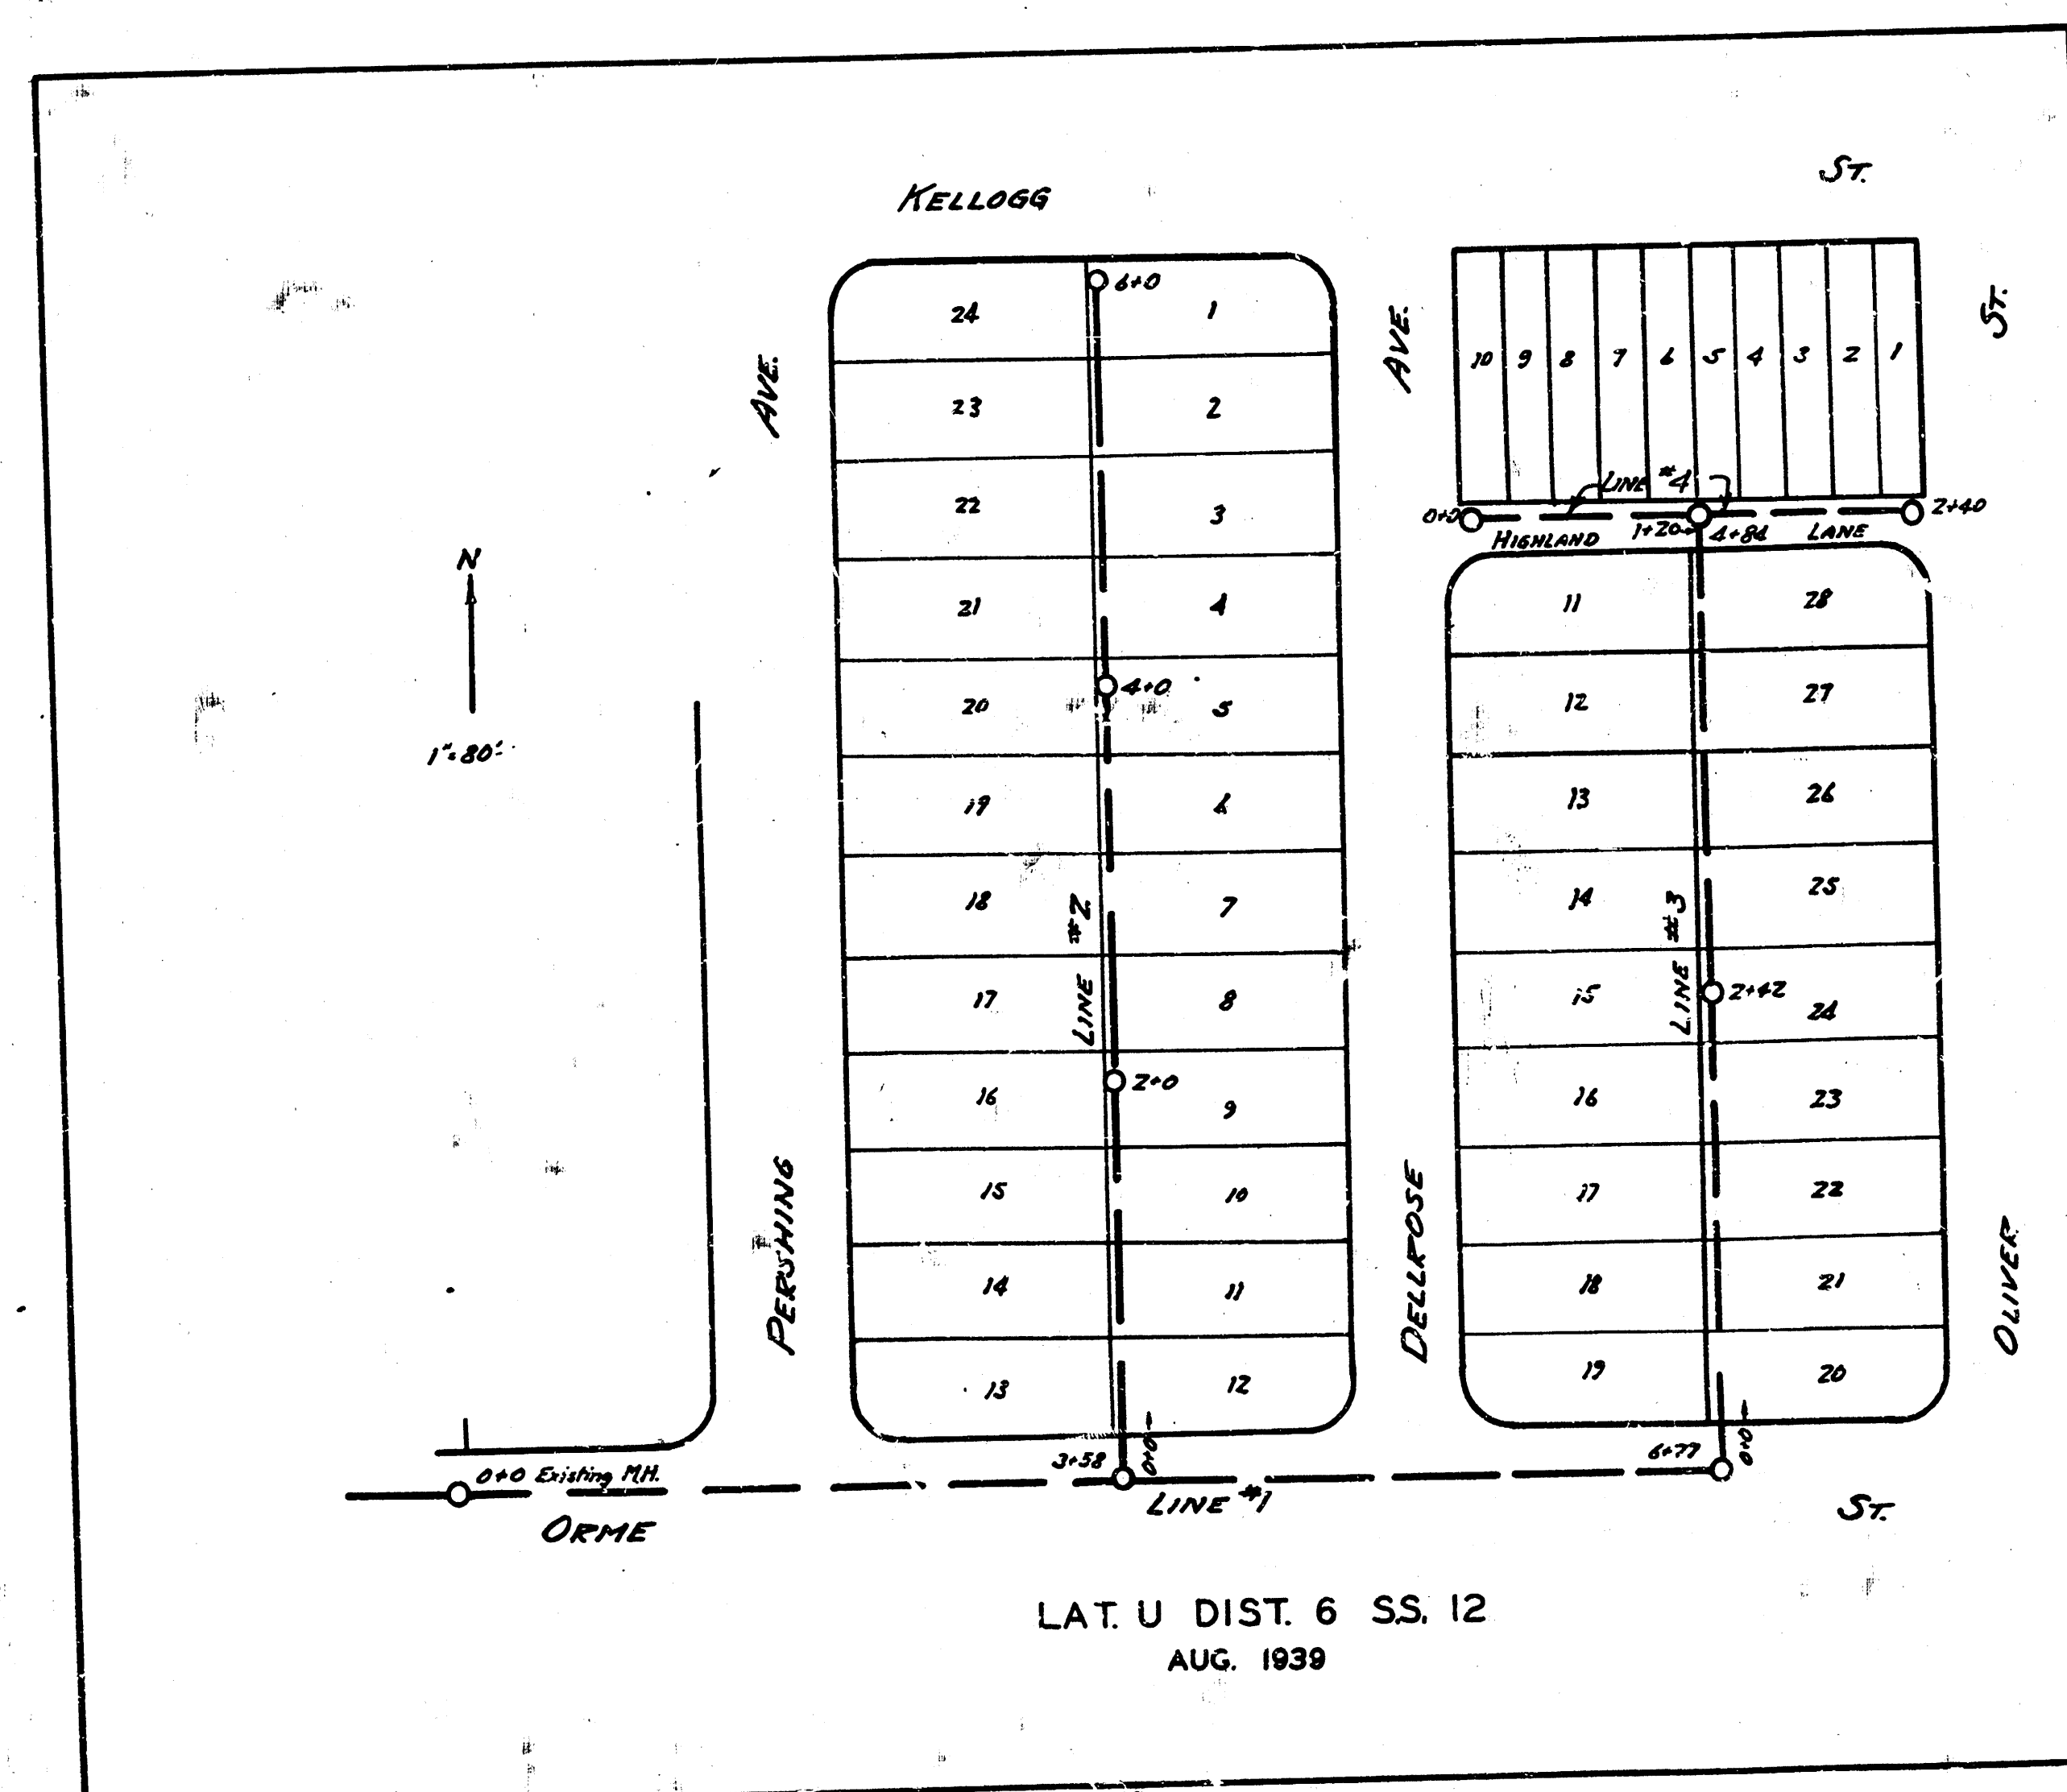


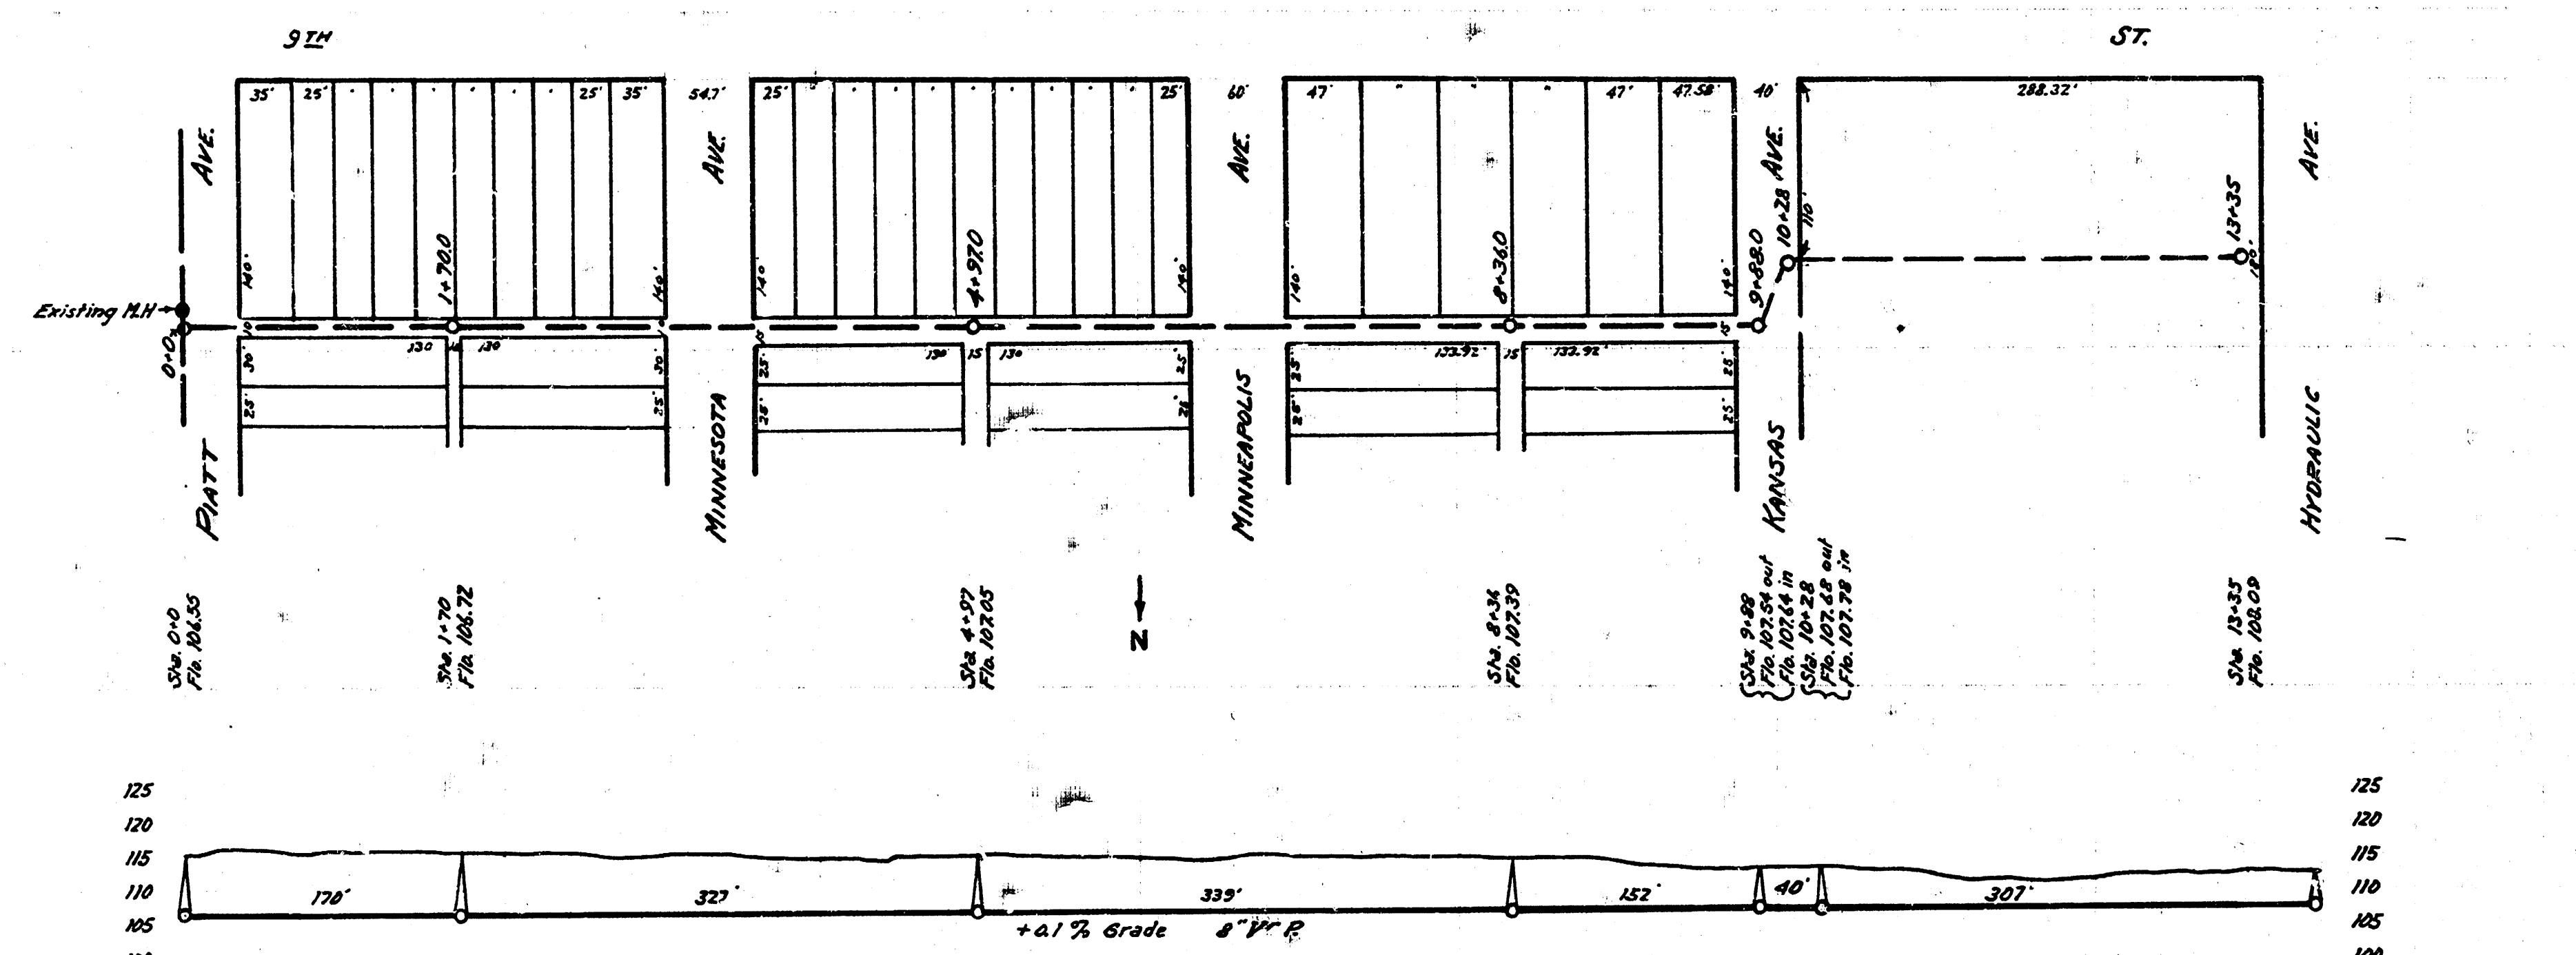



DIST. 7 S.S. #12

B.M. Elev. 115.31 "B" = Ball c of W & N. R.M. cor. Plat 472

LAT. U DIST. 6 S.S. #12

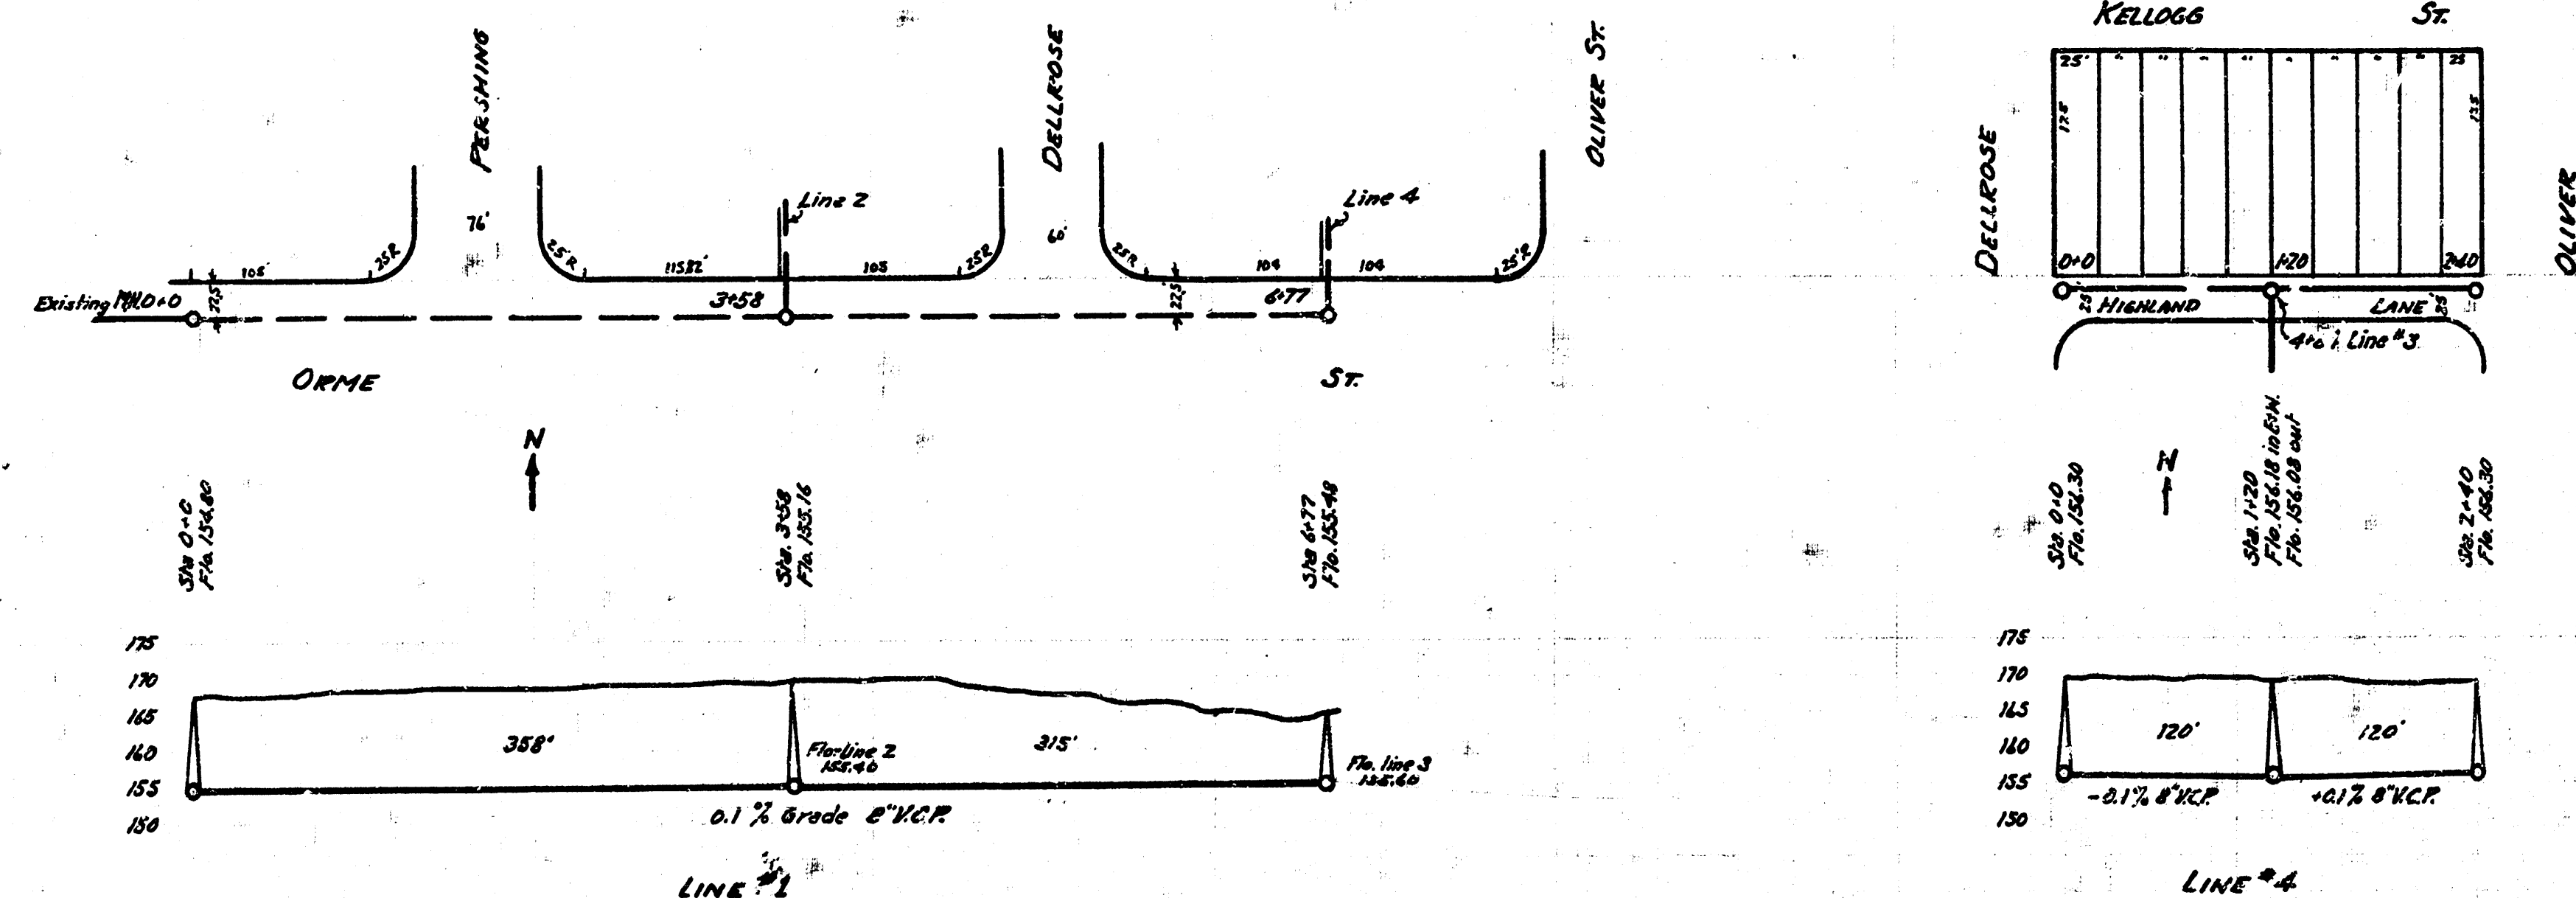

B.M. Elev. 116.23 Iron N.S. Orme 25' E. E.S. Dellrose

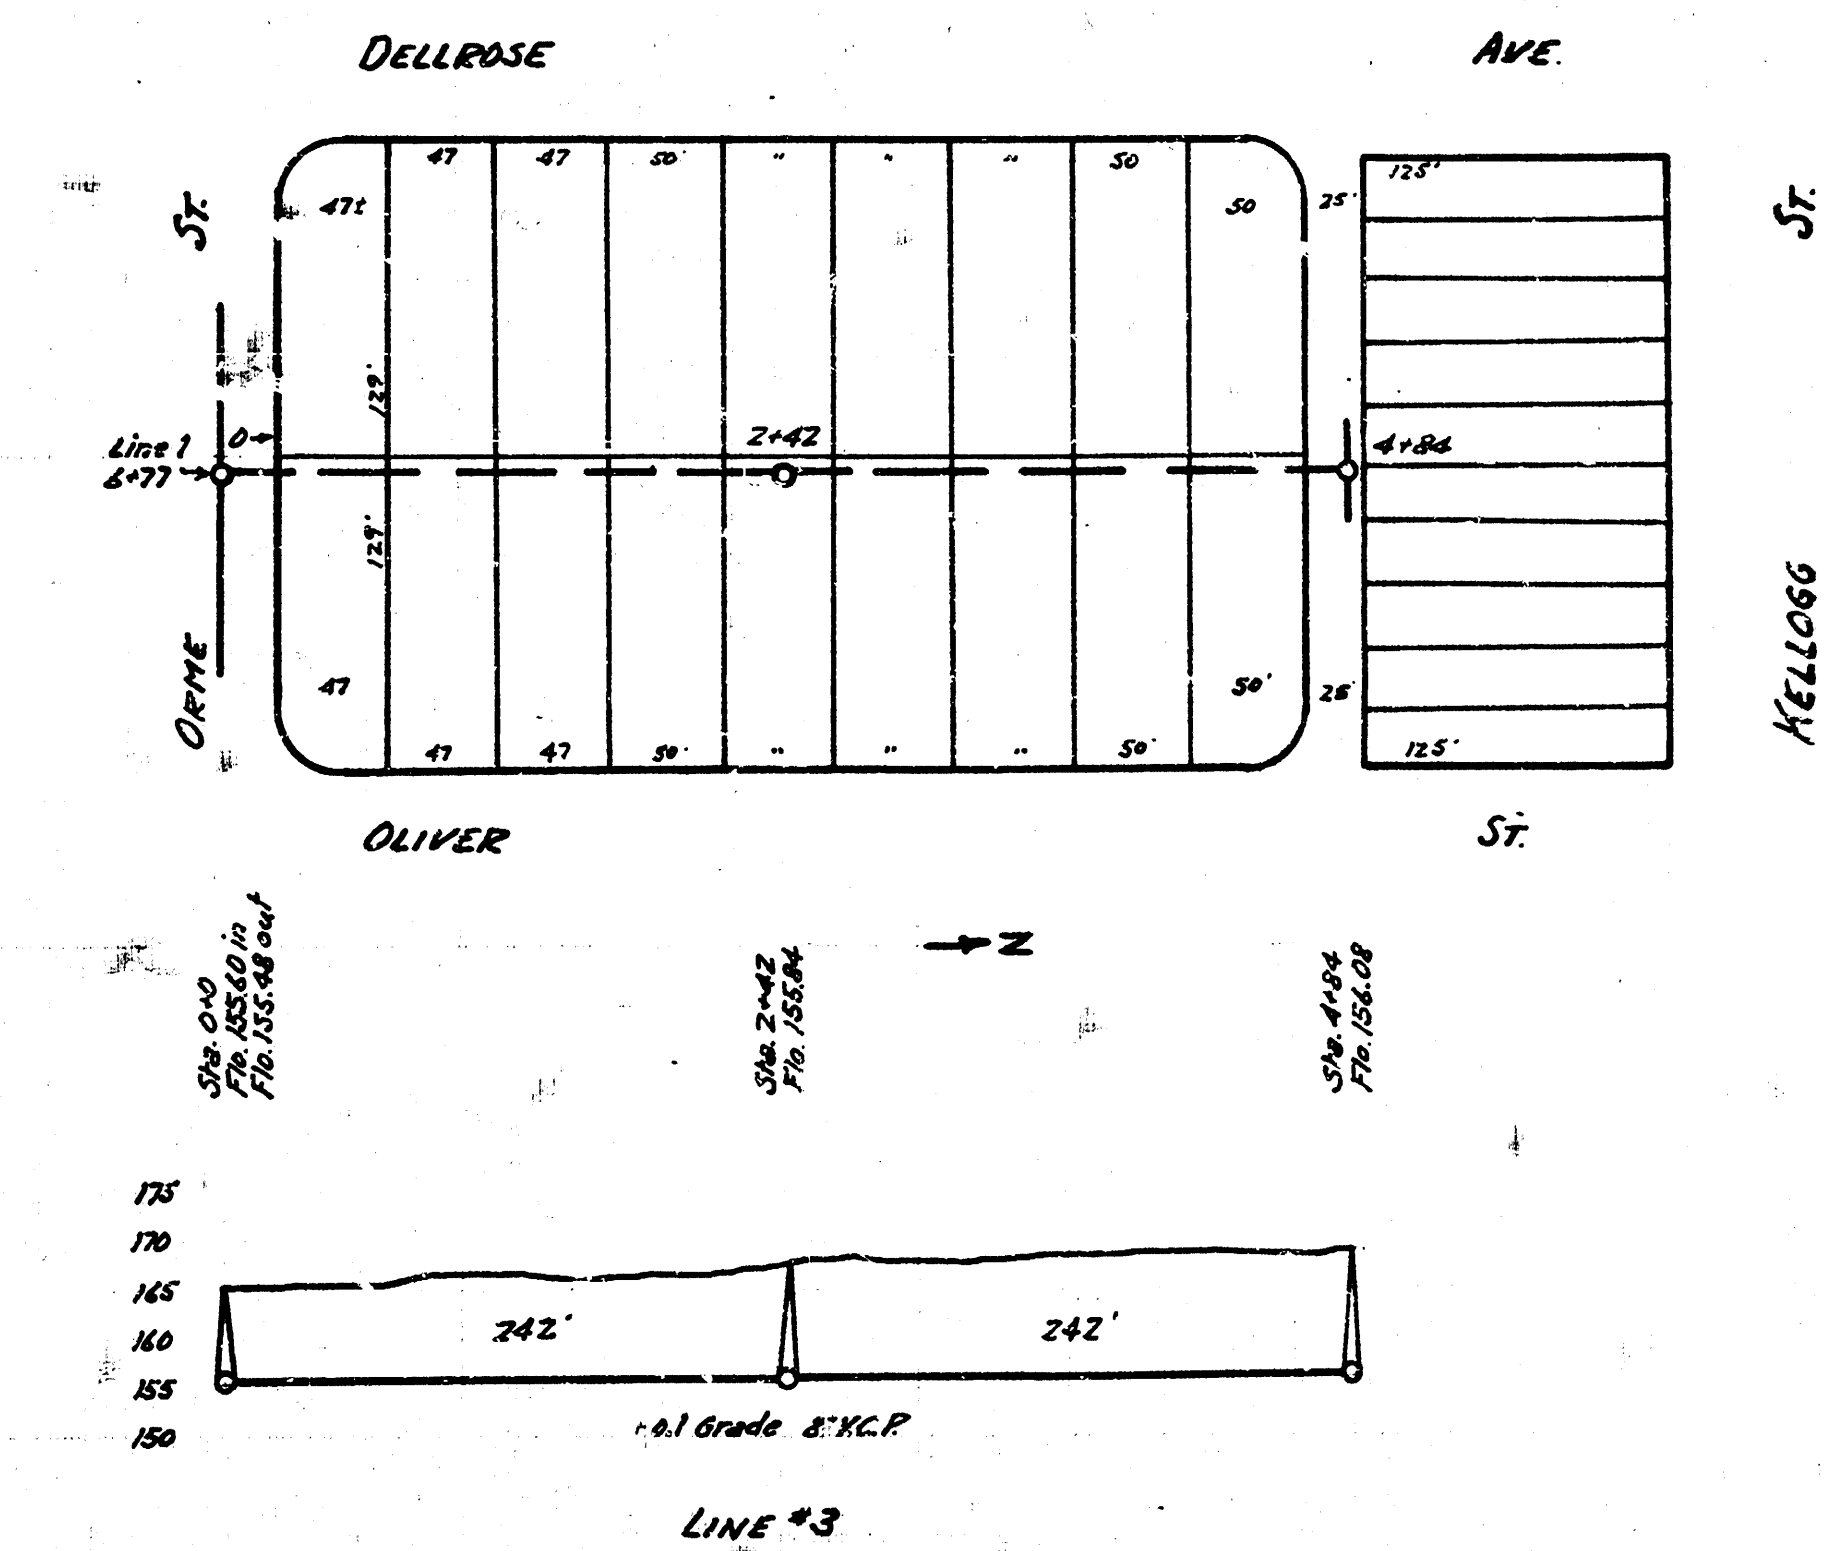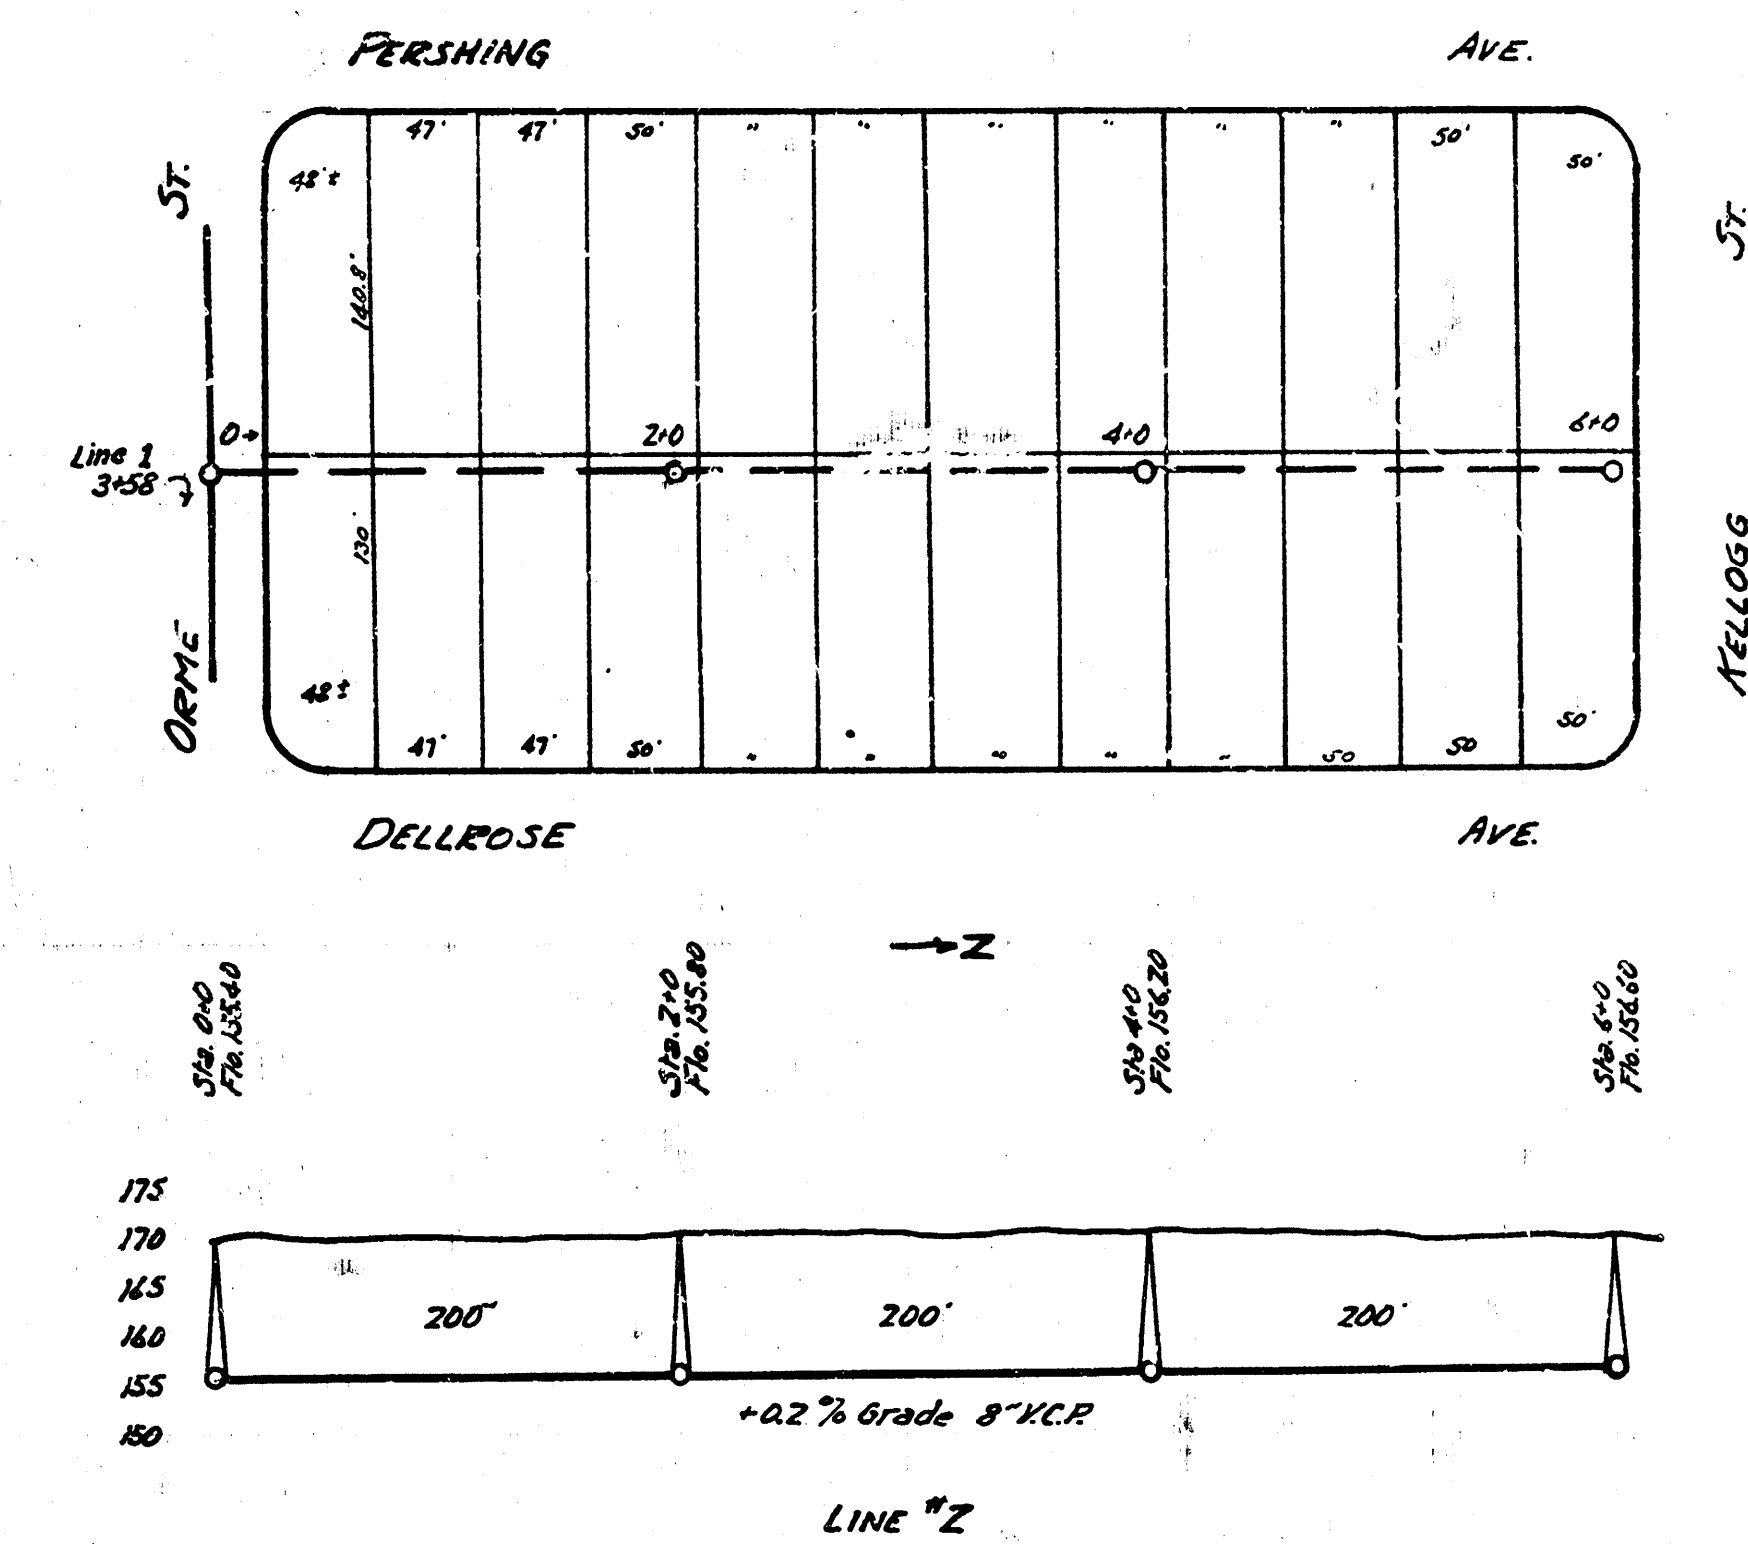

ENGINEERING DEPARTMENT
CITY OF WICHITA, KANSAS
PL. BRICKWAY CITY ENGINEER
8-1939
DERRIN BY 184