


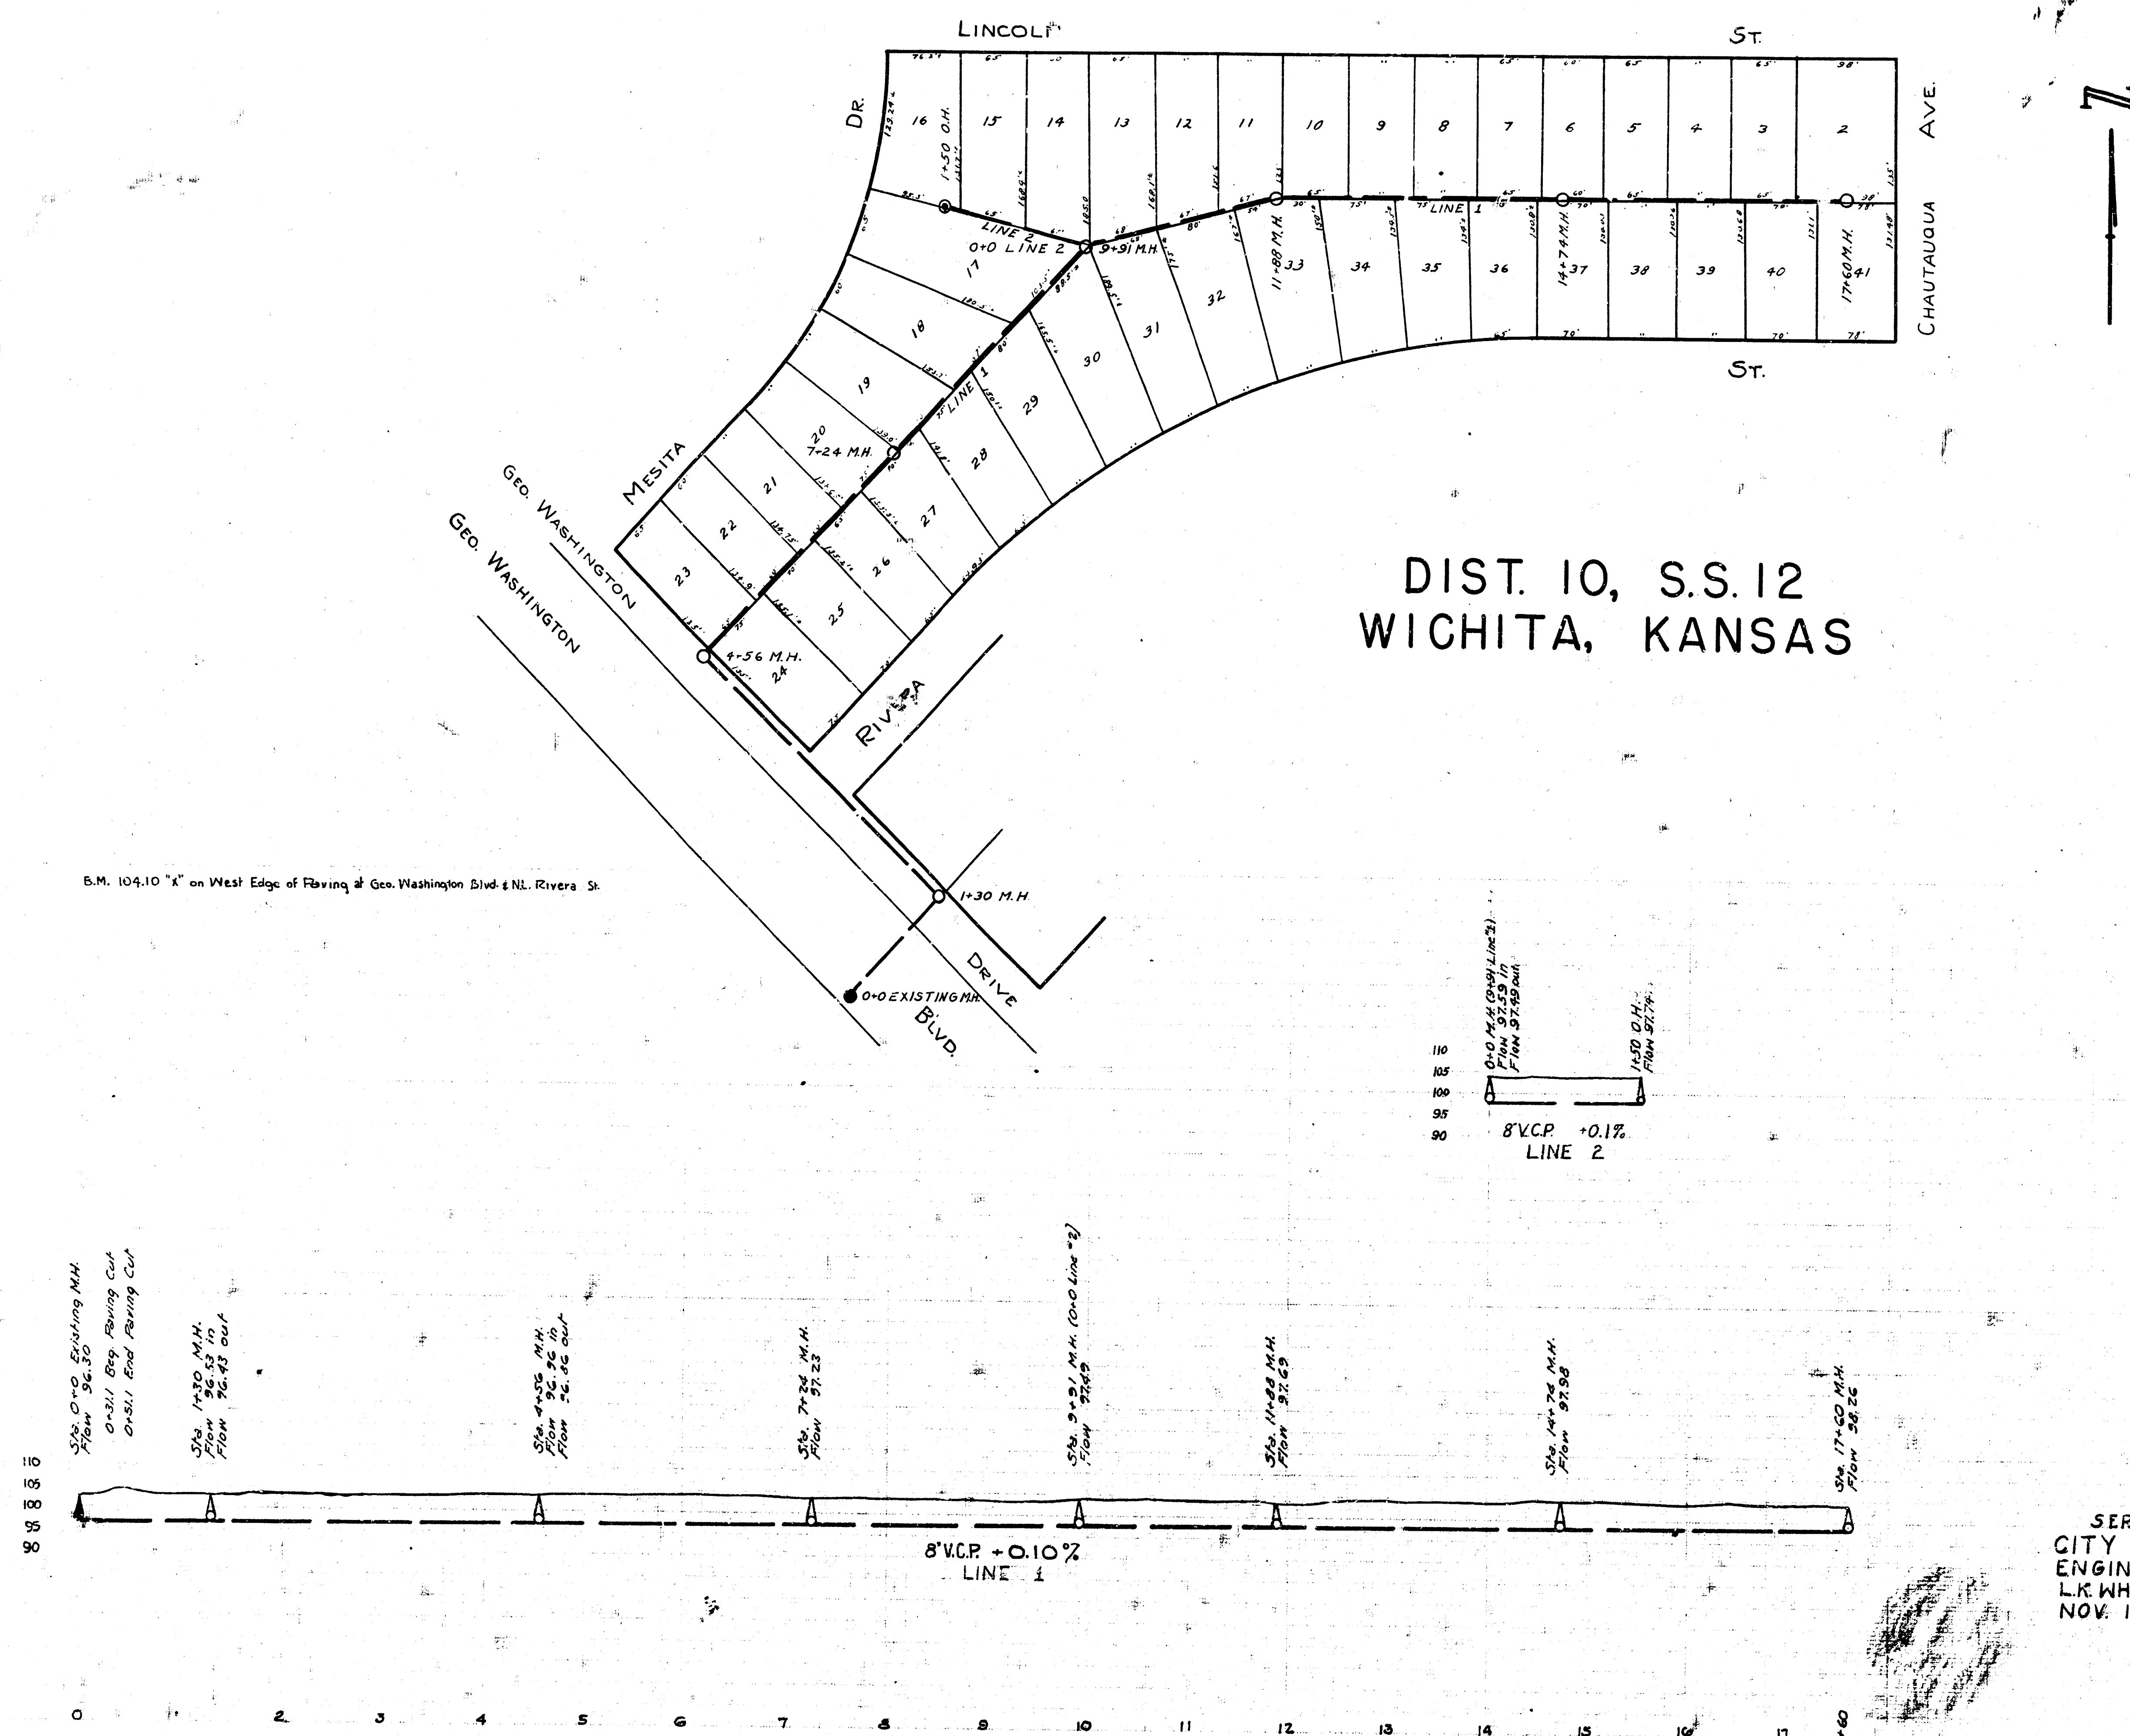

SERVICE DEPARTMENT
CITY OF WICHITA, KANSAS
ENGINEERING DIVISION
L.R. WHITE CITY ENGINEER
NOV. 1946 1" = 80'